


OUTBUILDING AT
20 ELMERS ROAD, HAYES

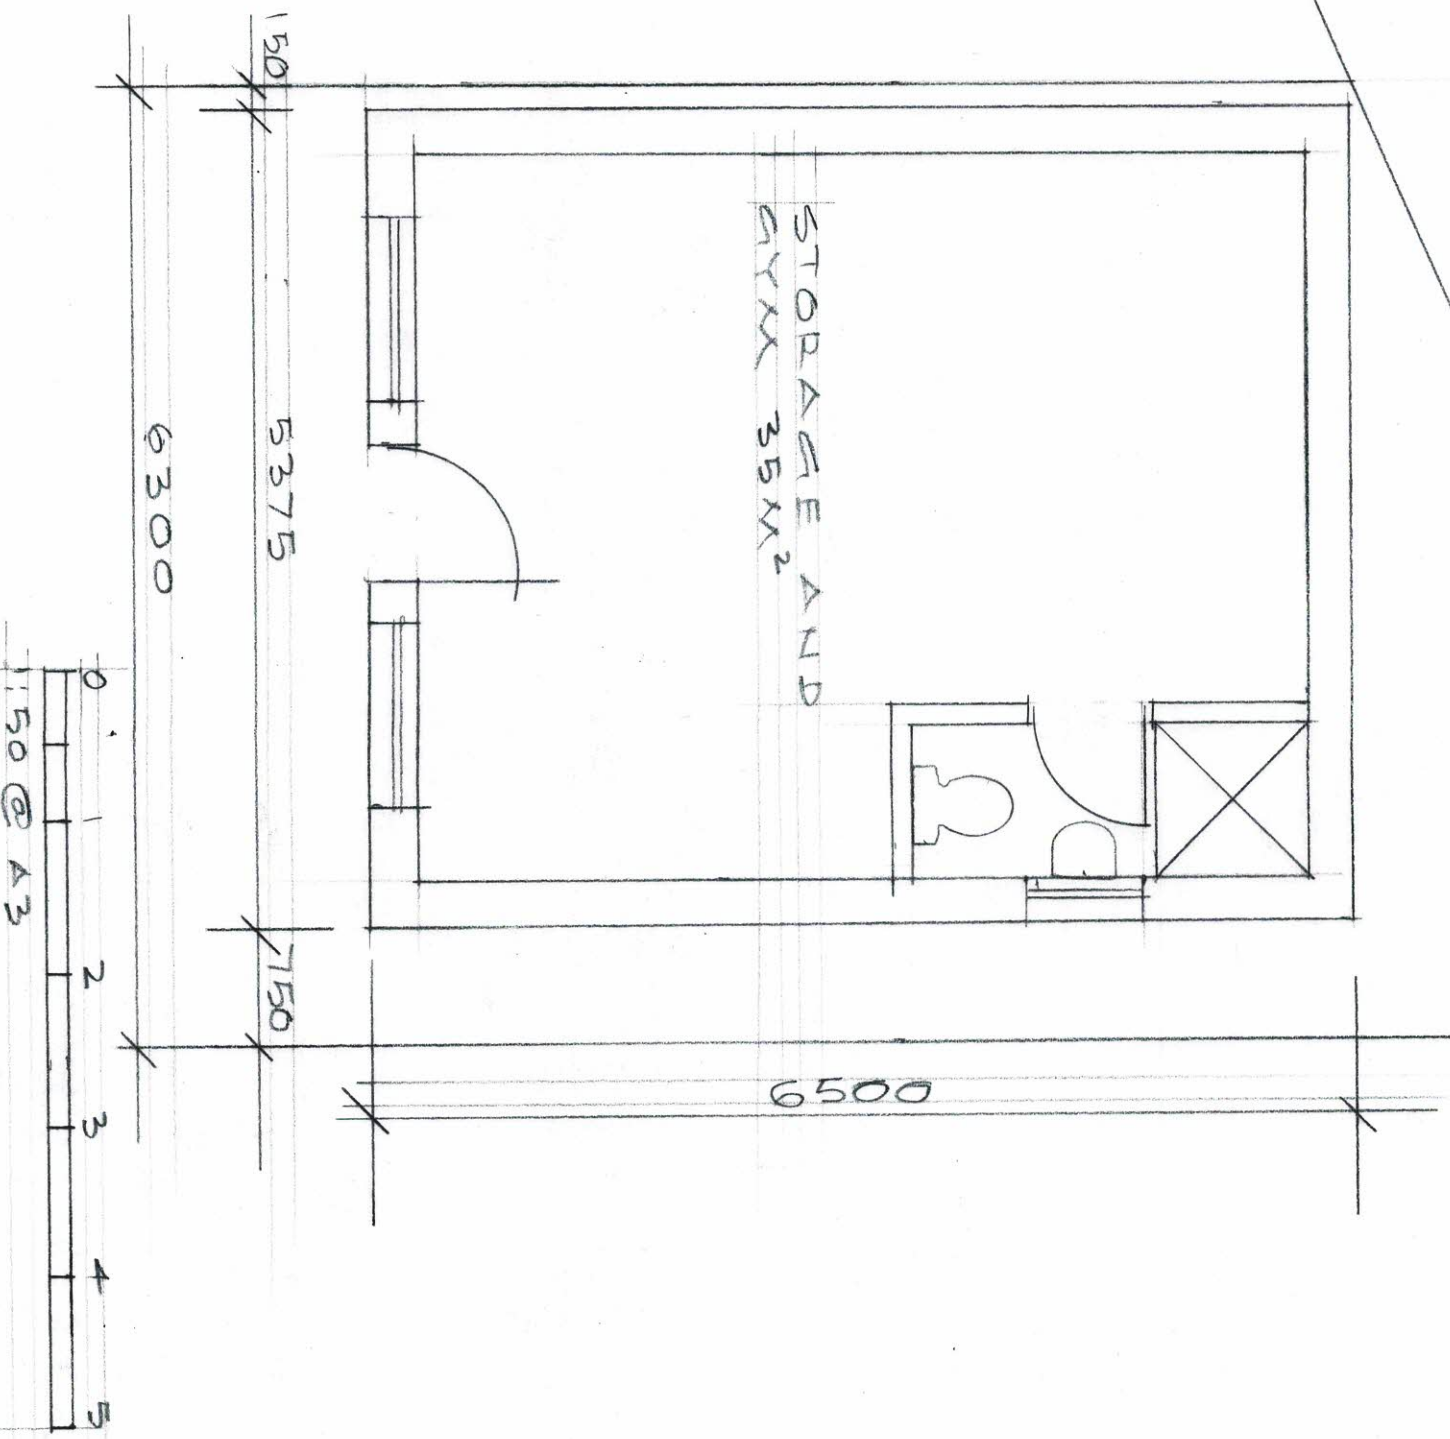

SCALE: 1:50 DATE: OCT/22
2022/11/6/01

FLAT ROOF WITH
FIBREGLASS FINISH

BRICKWORK

BRICK LIN

SIDE ELEVATION

REAR ELEVATION

UPVC
WINDOW
OBSCURED
GLAZING
OPEN 1.7M
ABOVE FFL

2500

2500

SIDE ELEVATION

FRONT ELEVATION



OUTBUILDING AT
20 ELMERS ROAD, HAYES

SCALE: 1:150 DATE: OCT, 2022/11/6/02