
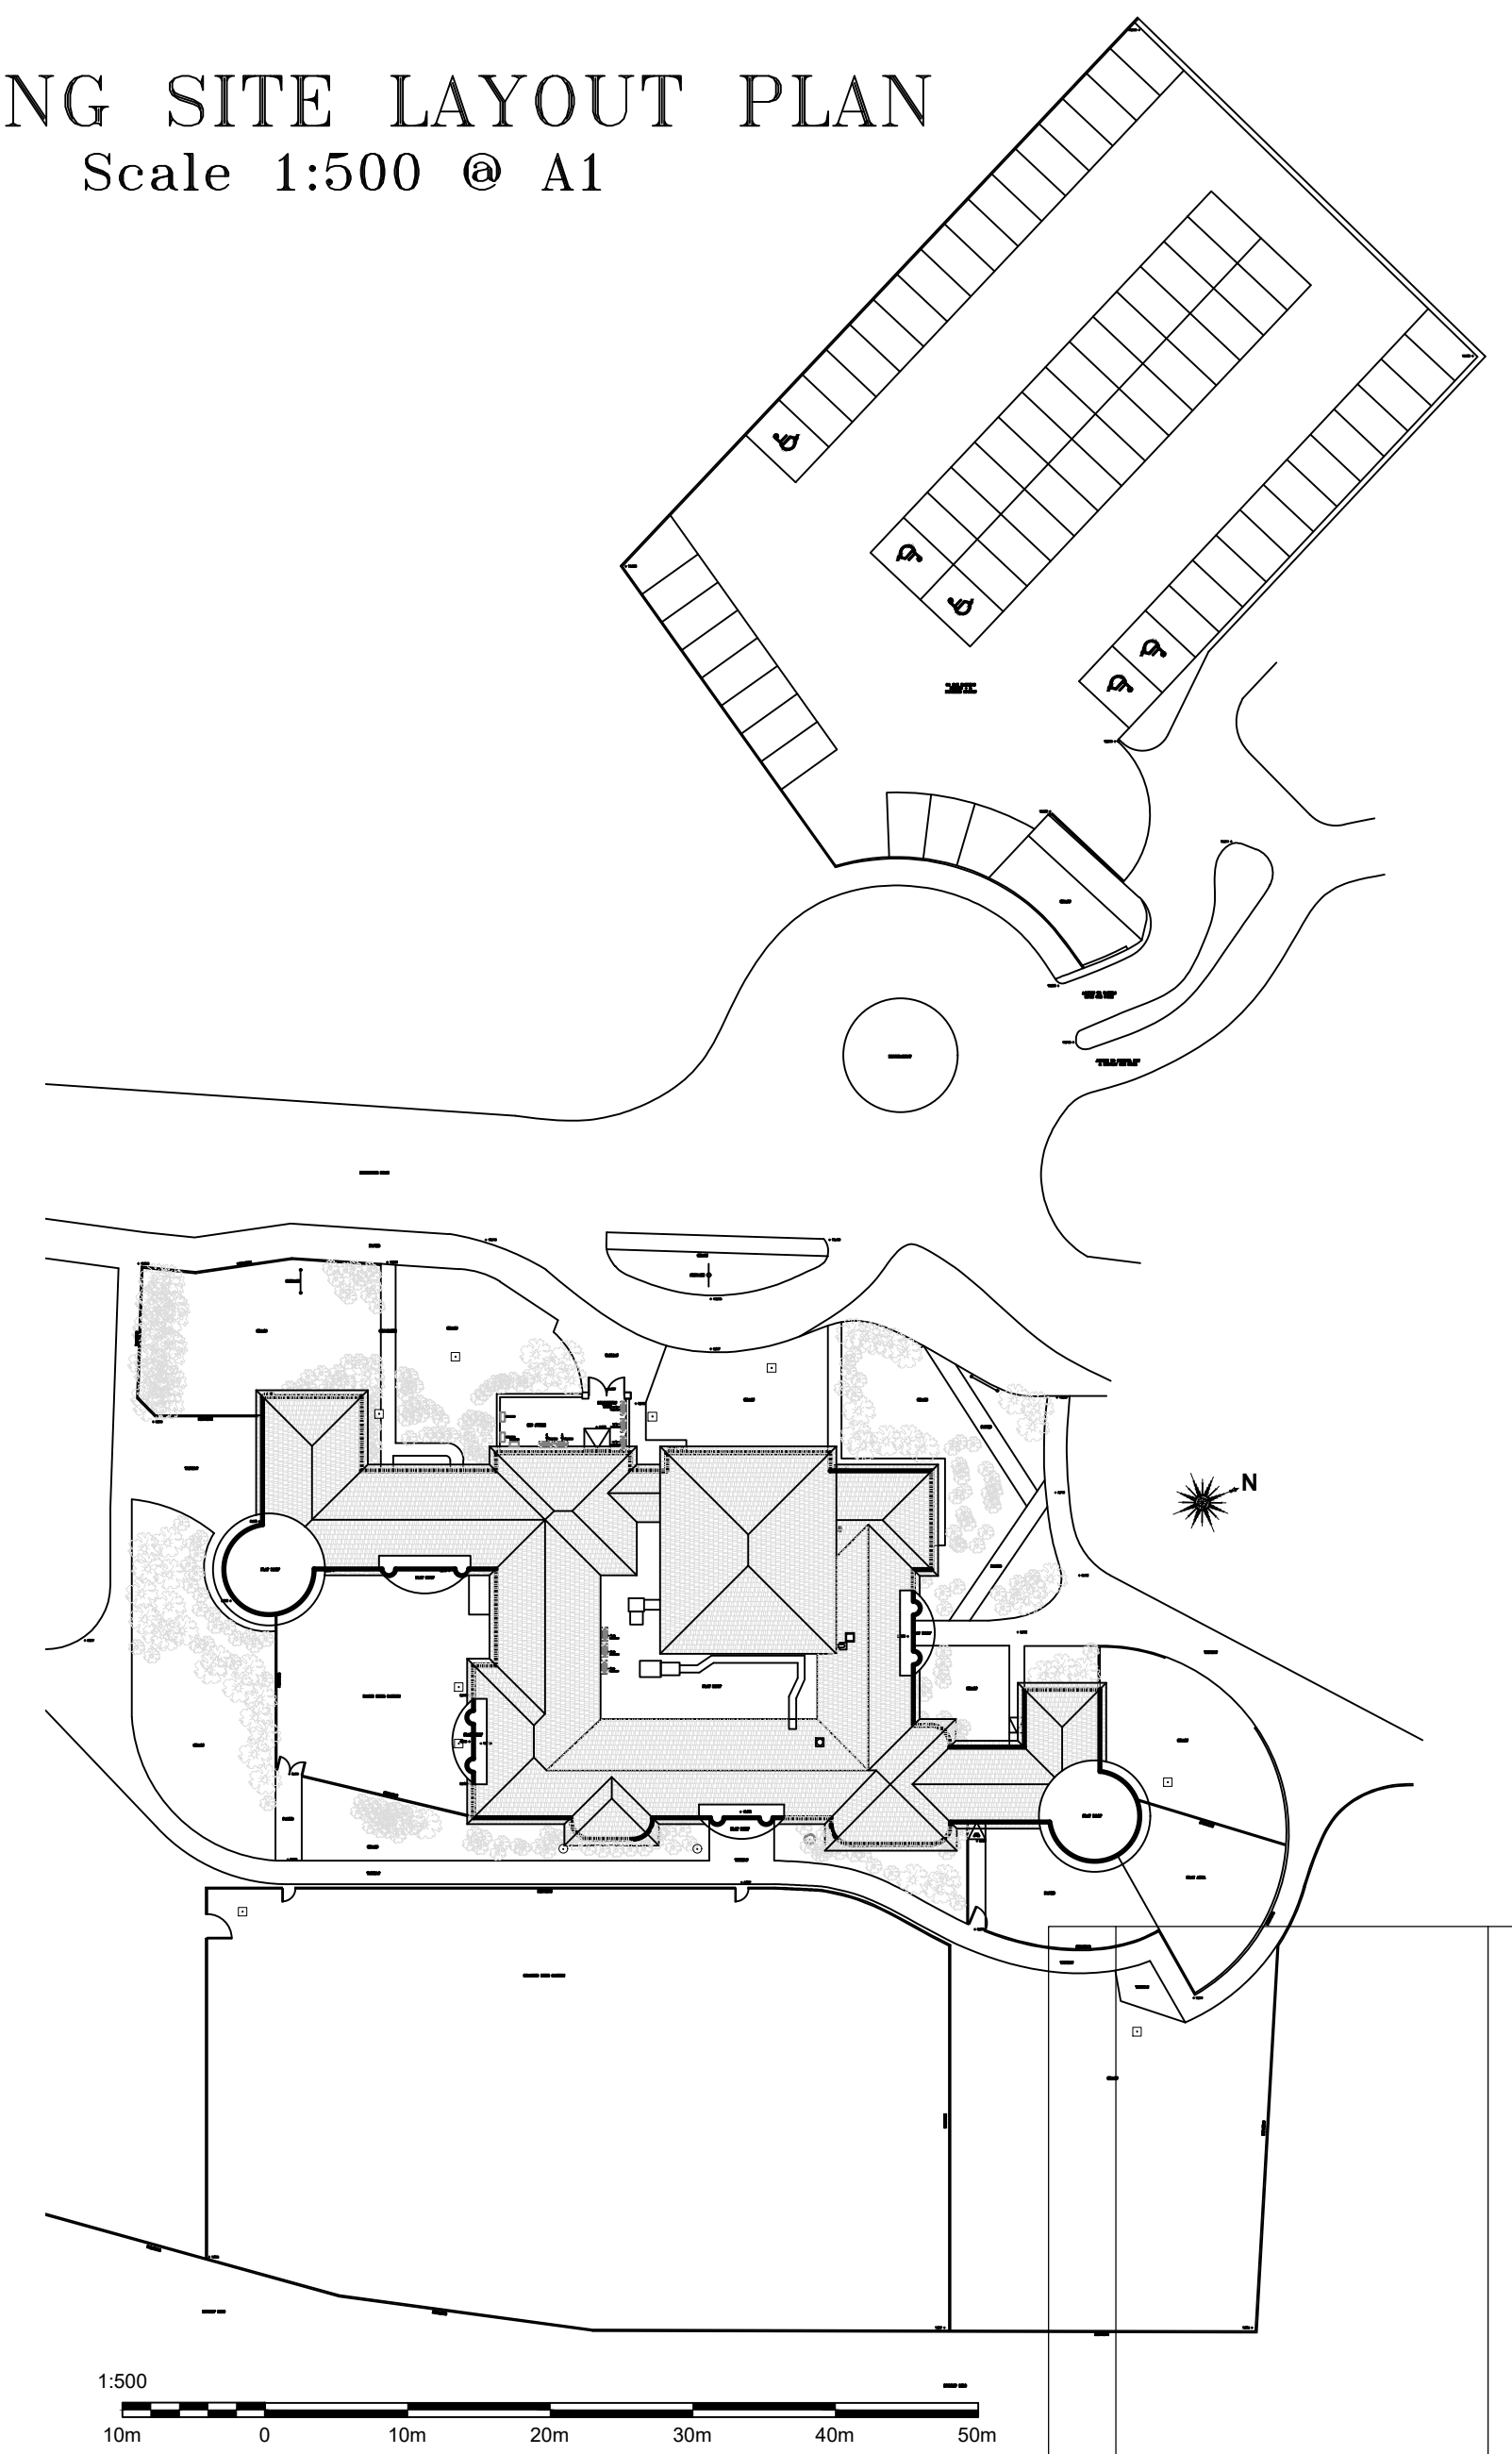


EXISTING SITE LAYOUT PLAN

Scale 1:500 @ A1

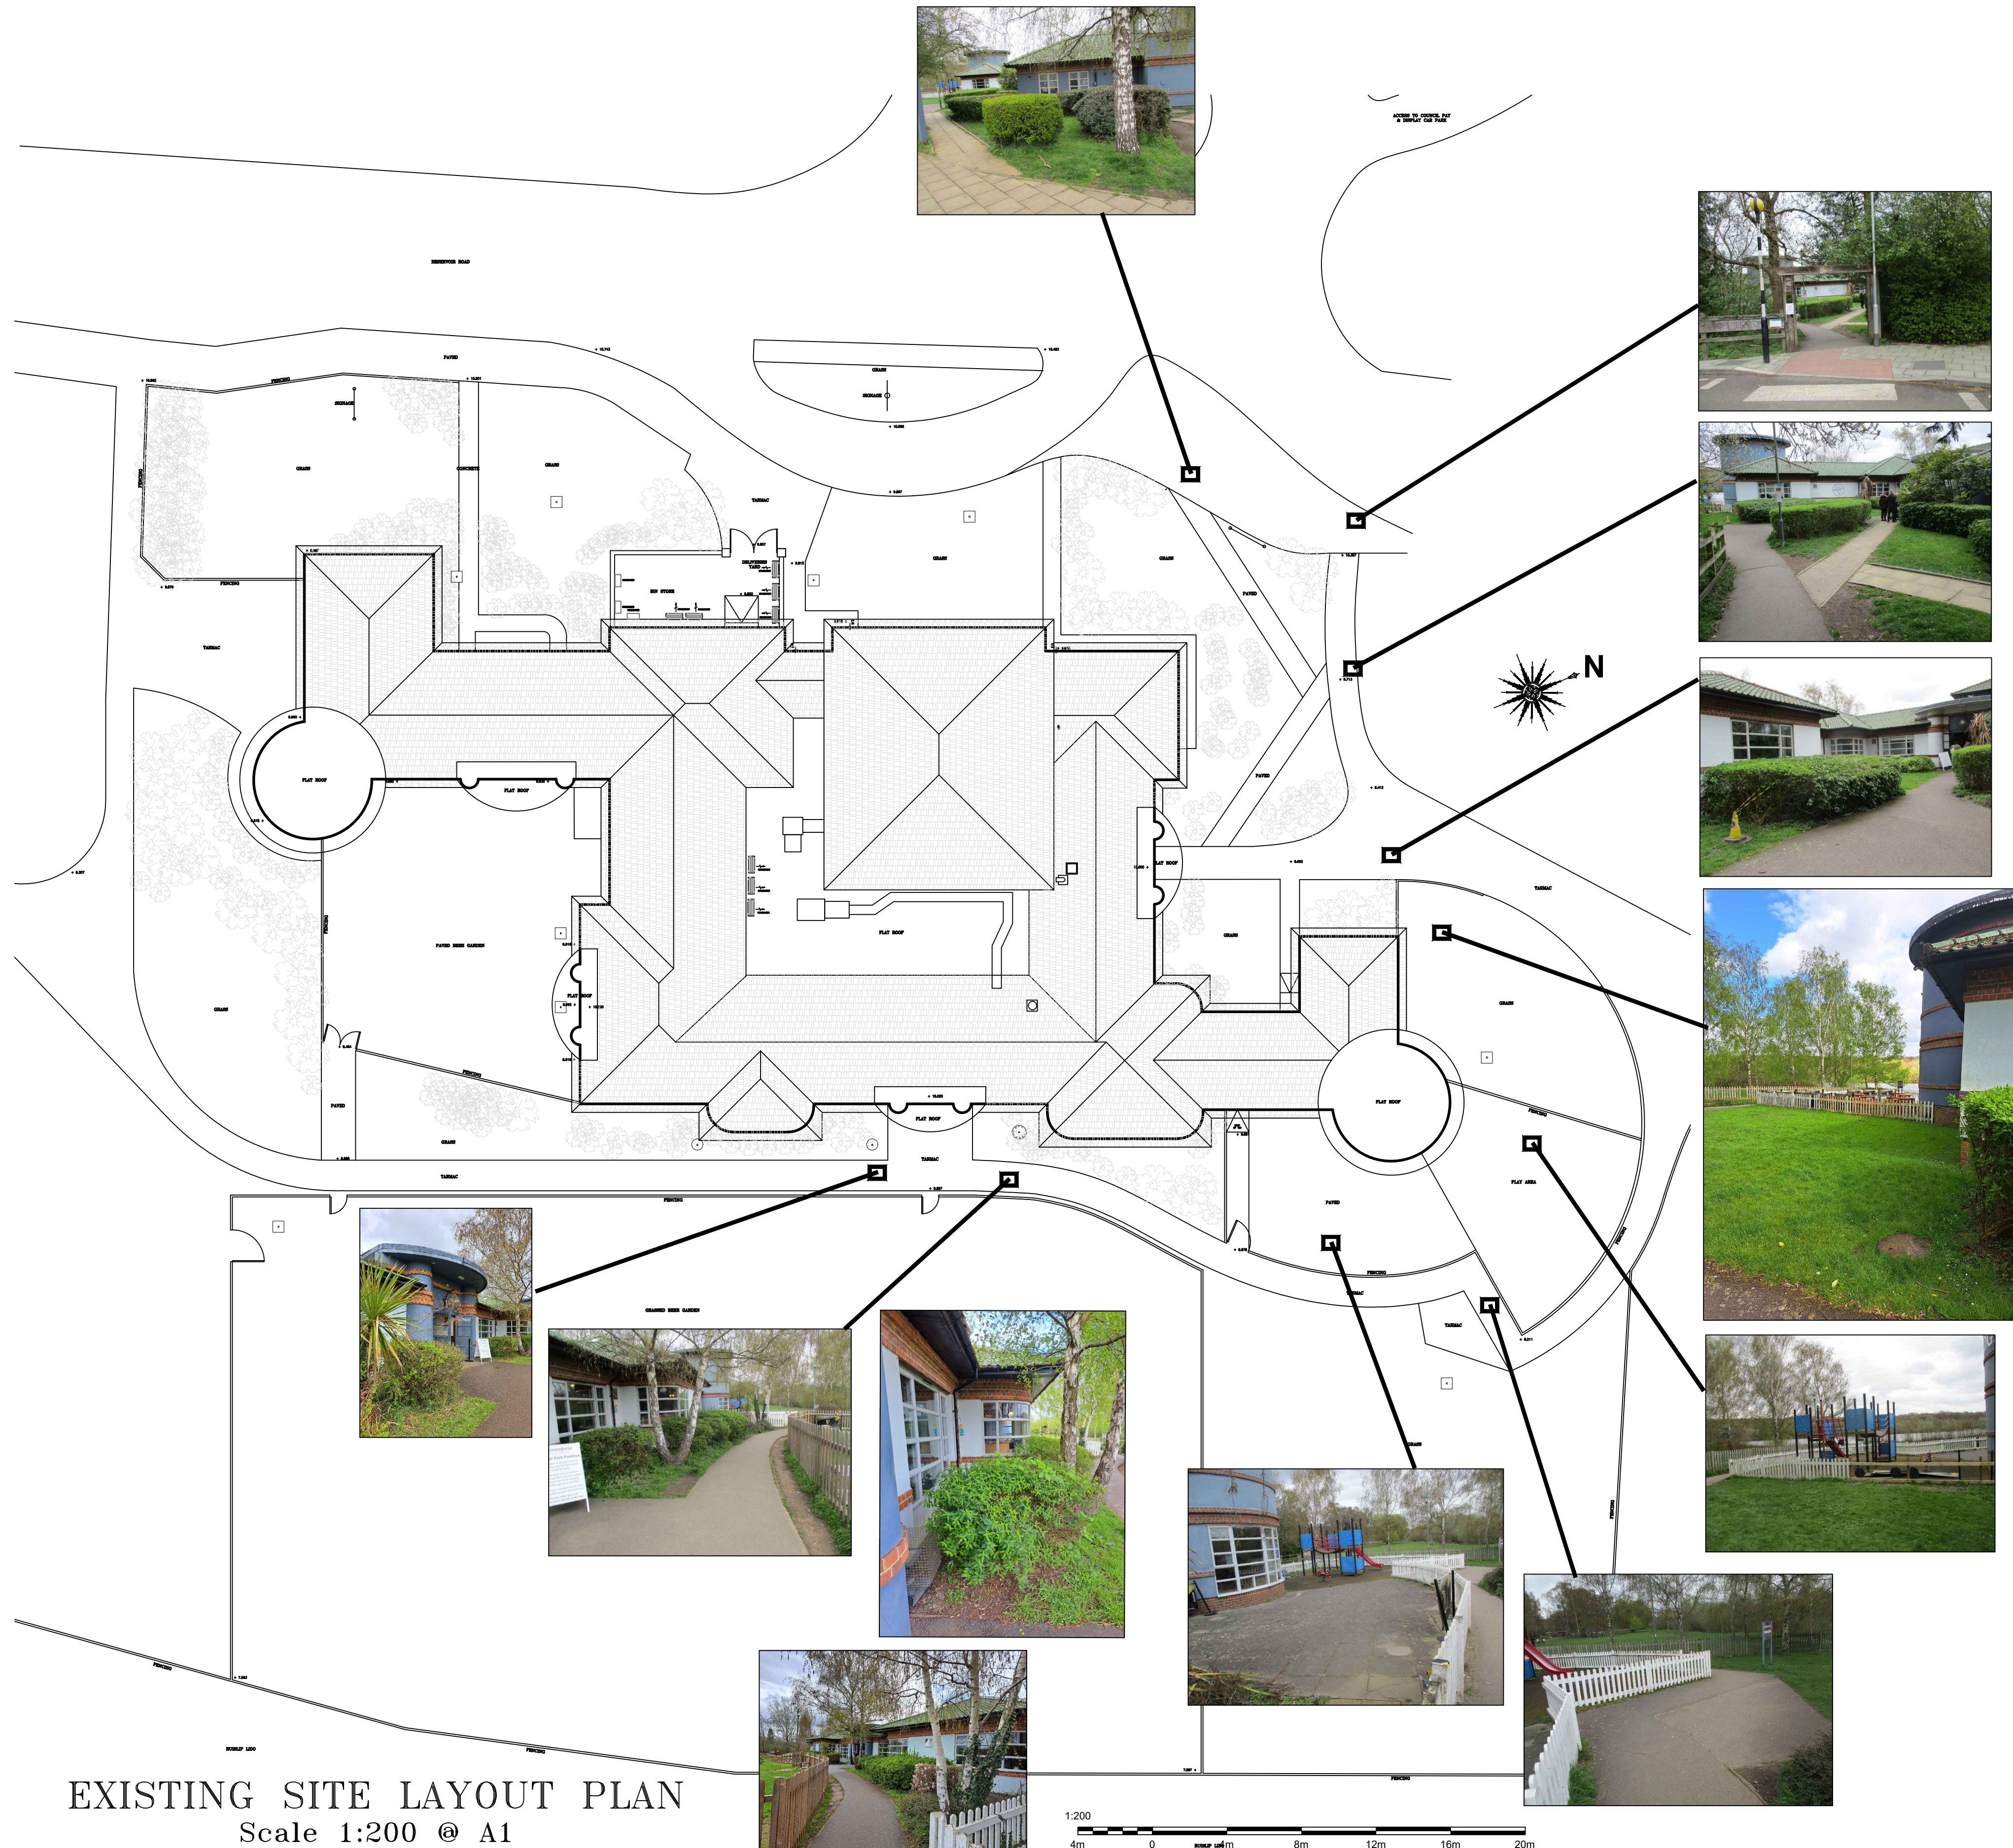

Sworders Court Yard, 19D North Street, Bishops Stortford, Herts. CM23 2LD
Tel: 01279 433888. Fax: 01279 433889,
E-Mail: pembrook@pembrook.co.uk
Website: www.pembrook.co.uk

Client



Project

The Waters Edge
Reservoir Road Ruislip
HA4 7TY

Drawing Title
Existing Site Plan

Drawing No 3404-01

Scale 1:500 & 1:200@A1

Date 24.04.23

Drawn By

Revision		
----------	--	--

Drawing not to be scaled. Dimensions indicated must be checked on site before manufacture by contractor, any discrepancy should be reported immediately.

EXISTING SITE LAYOUT PLAN

Scale 1:200 @ A1