




EXISTING SOUTH EAST ELEVATION



EXISTING NORTH EAST ELEVATION



EXISTING NORTH WEST ELEVATION

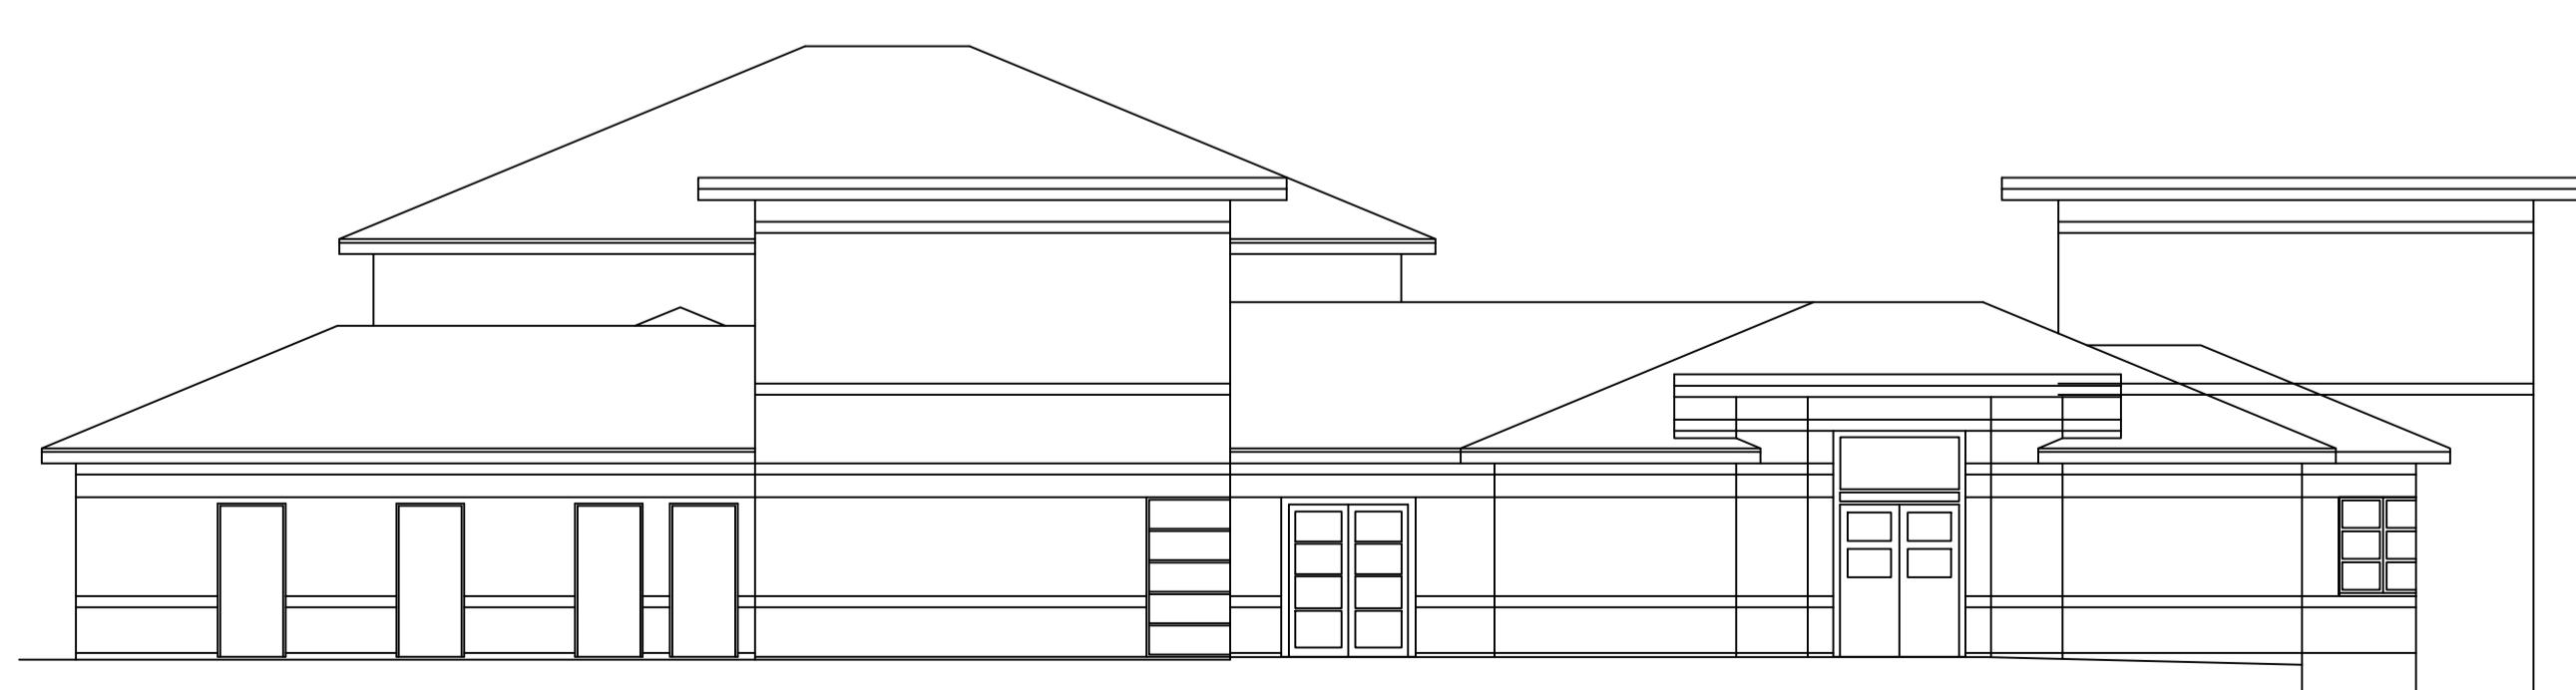

EXISTING SOUTH WEST ELEVATION



EXISTING EXTERNAL PHOTOS



PEMBROOK
design & project management

Swedens Court Yard, 100 North Street, Bishops Stortford, Herts. CM23 2LD
Tel: 01279 433888, Fax: 01279 433889,
E-Mail: pembrook@pembrook.co.uk
Website: www.pembrook.co.uk

Client
Mitchells & Butlers

Project
The Waters Edge
Reservoir Road Ruislip
HA4 7TY

Drawing Title
Existing External Elevations

Drawing No 3404-03

Scale 1:100@A1

Date 24.04.23

Drawn By

Revision

Drawing not to be scaled. Dimensions indicated must be checked on site before manufacture by contractor, any discrepancy should be reported immediately.