




PRELIMINARY

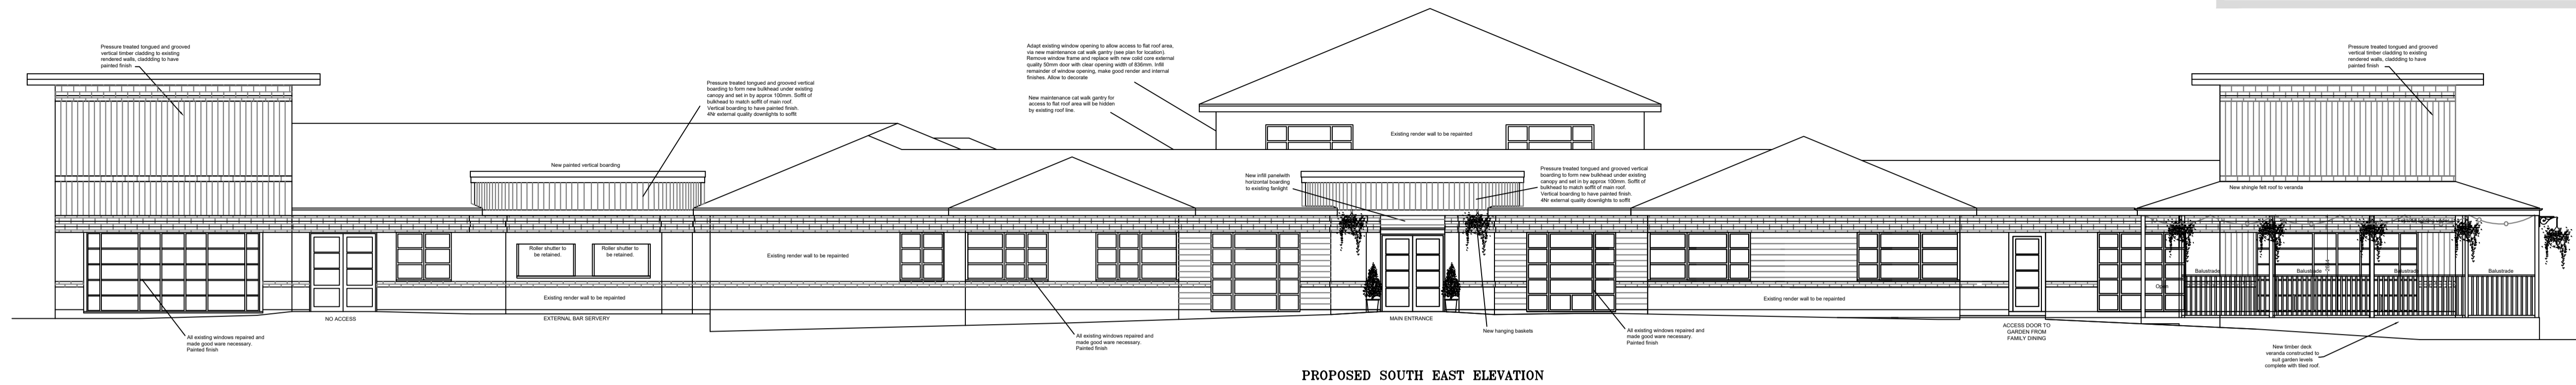


PROPOSED SOUTH EAST ELEVATION

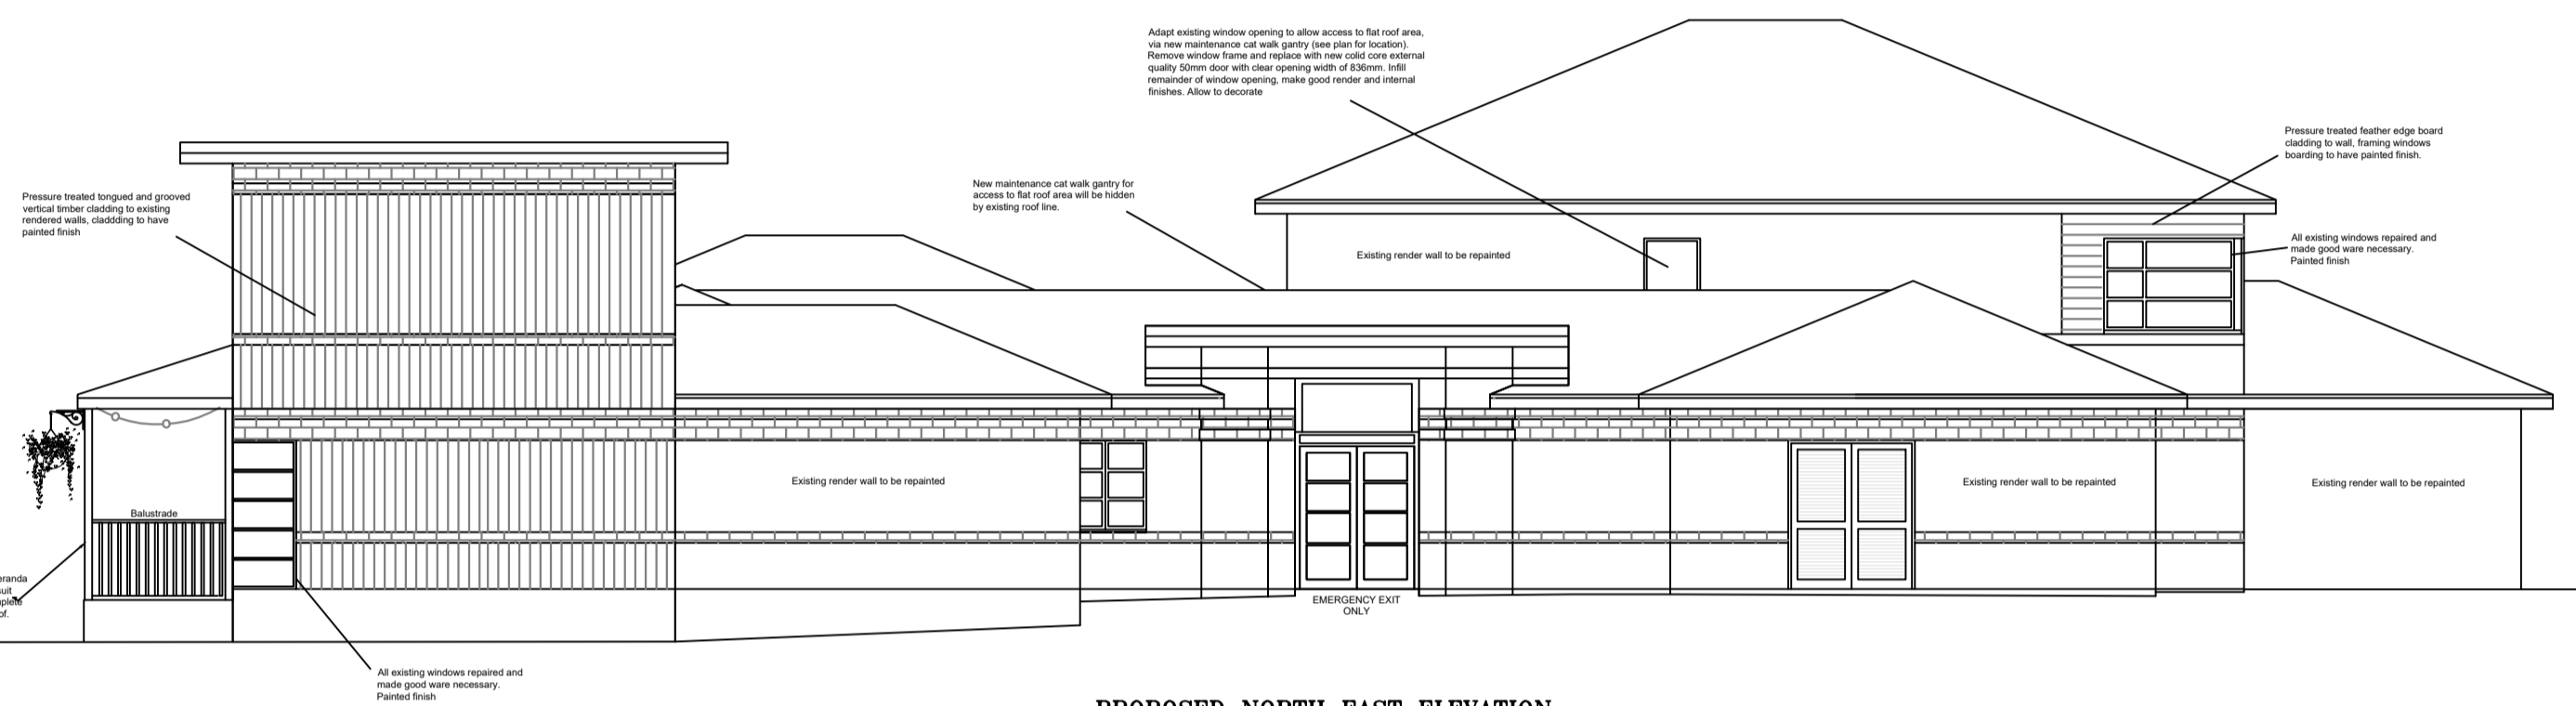

PROPOSED NORTH EAST ELEVATIO

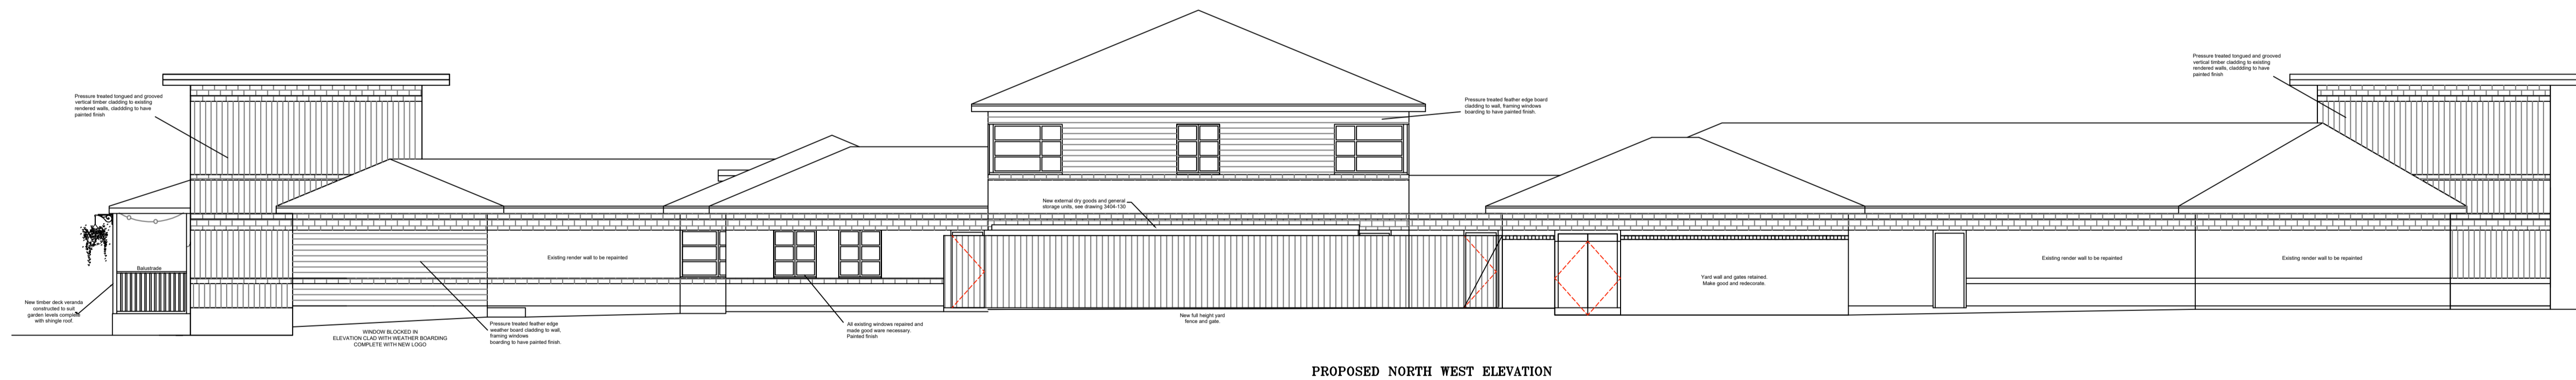

PROPOSED NORTH WEST ELEVATION

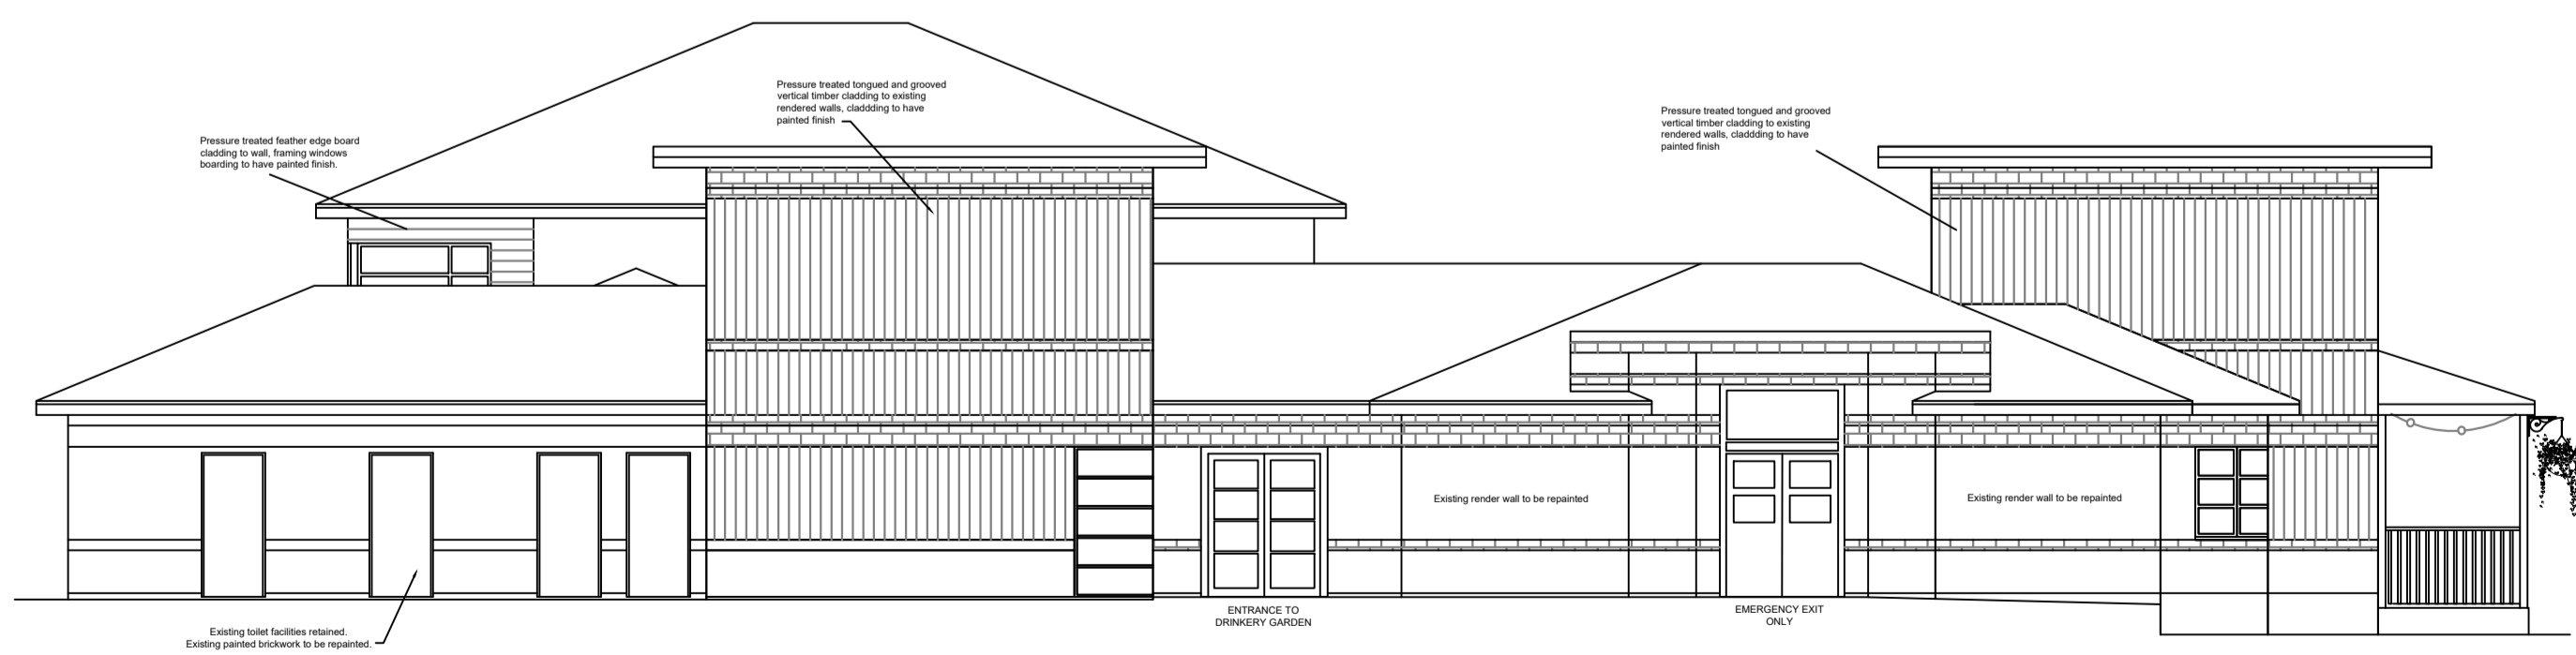

PROPOSED SOUTH WEST ELEVATION



Section

Featheredge Cladding
ex 200mm x 38mm
Pressure treated Swedish Redwood

EXTERNAL COLOUR SCHEME




Dulux 90RR 11/257





Dulux 50BG 32/114

Dulux 10YY 38/134

 Dulux 26YY 62/115



 PEMBROOK design & project management	
Swindon Court Yard, 19D North Street, Bishop's Cleeve, Herts. CM23 2LD Tel: 01279 433888 Fax: 01279 433889 E-Mail: pembrook@pembrook.co.uk Website: www.pembrook.co.uk	
Client	
Project	The Waters Edge Reservoir Road Ruislip HA4 7TY
Drawing Title	Proposed External Elevations
Drawing No	3404-125
Scale	1:100@A1
Date	24.04.23
Drawn By	SC/GT
Revision	