

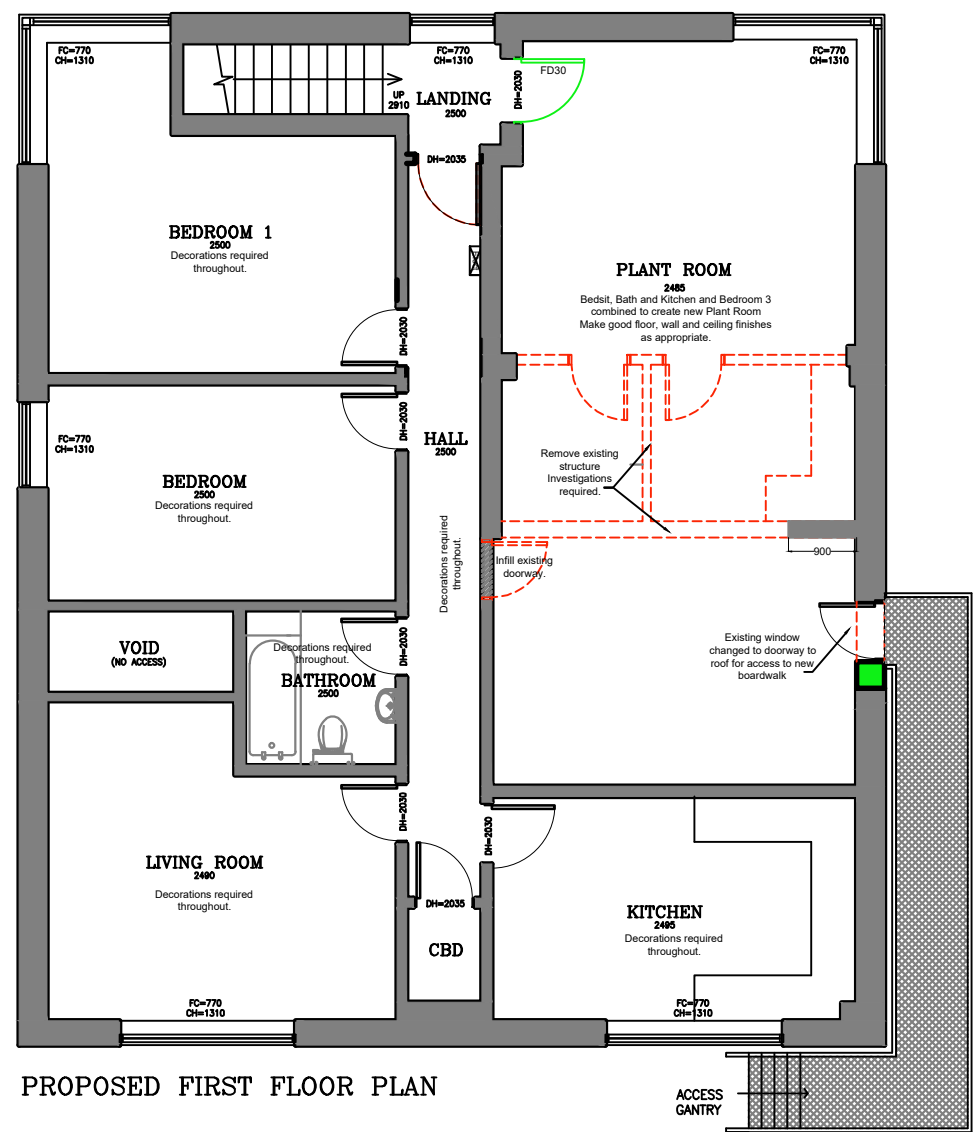


PRELIMINARY

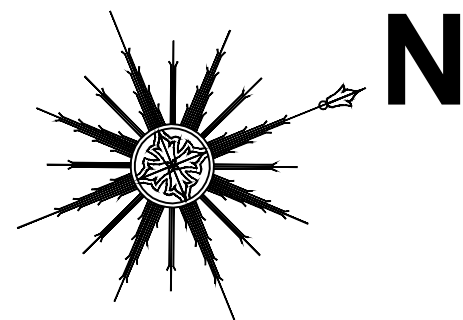


PROPOSED FIRST FLOOR PLAN

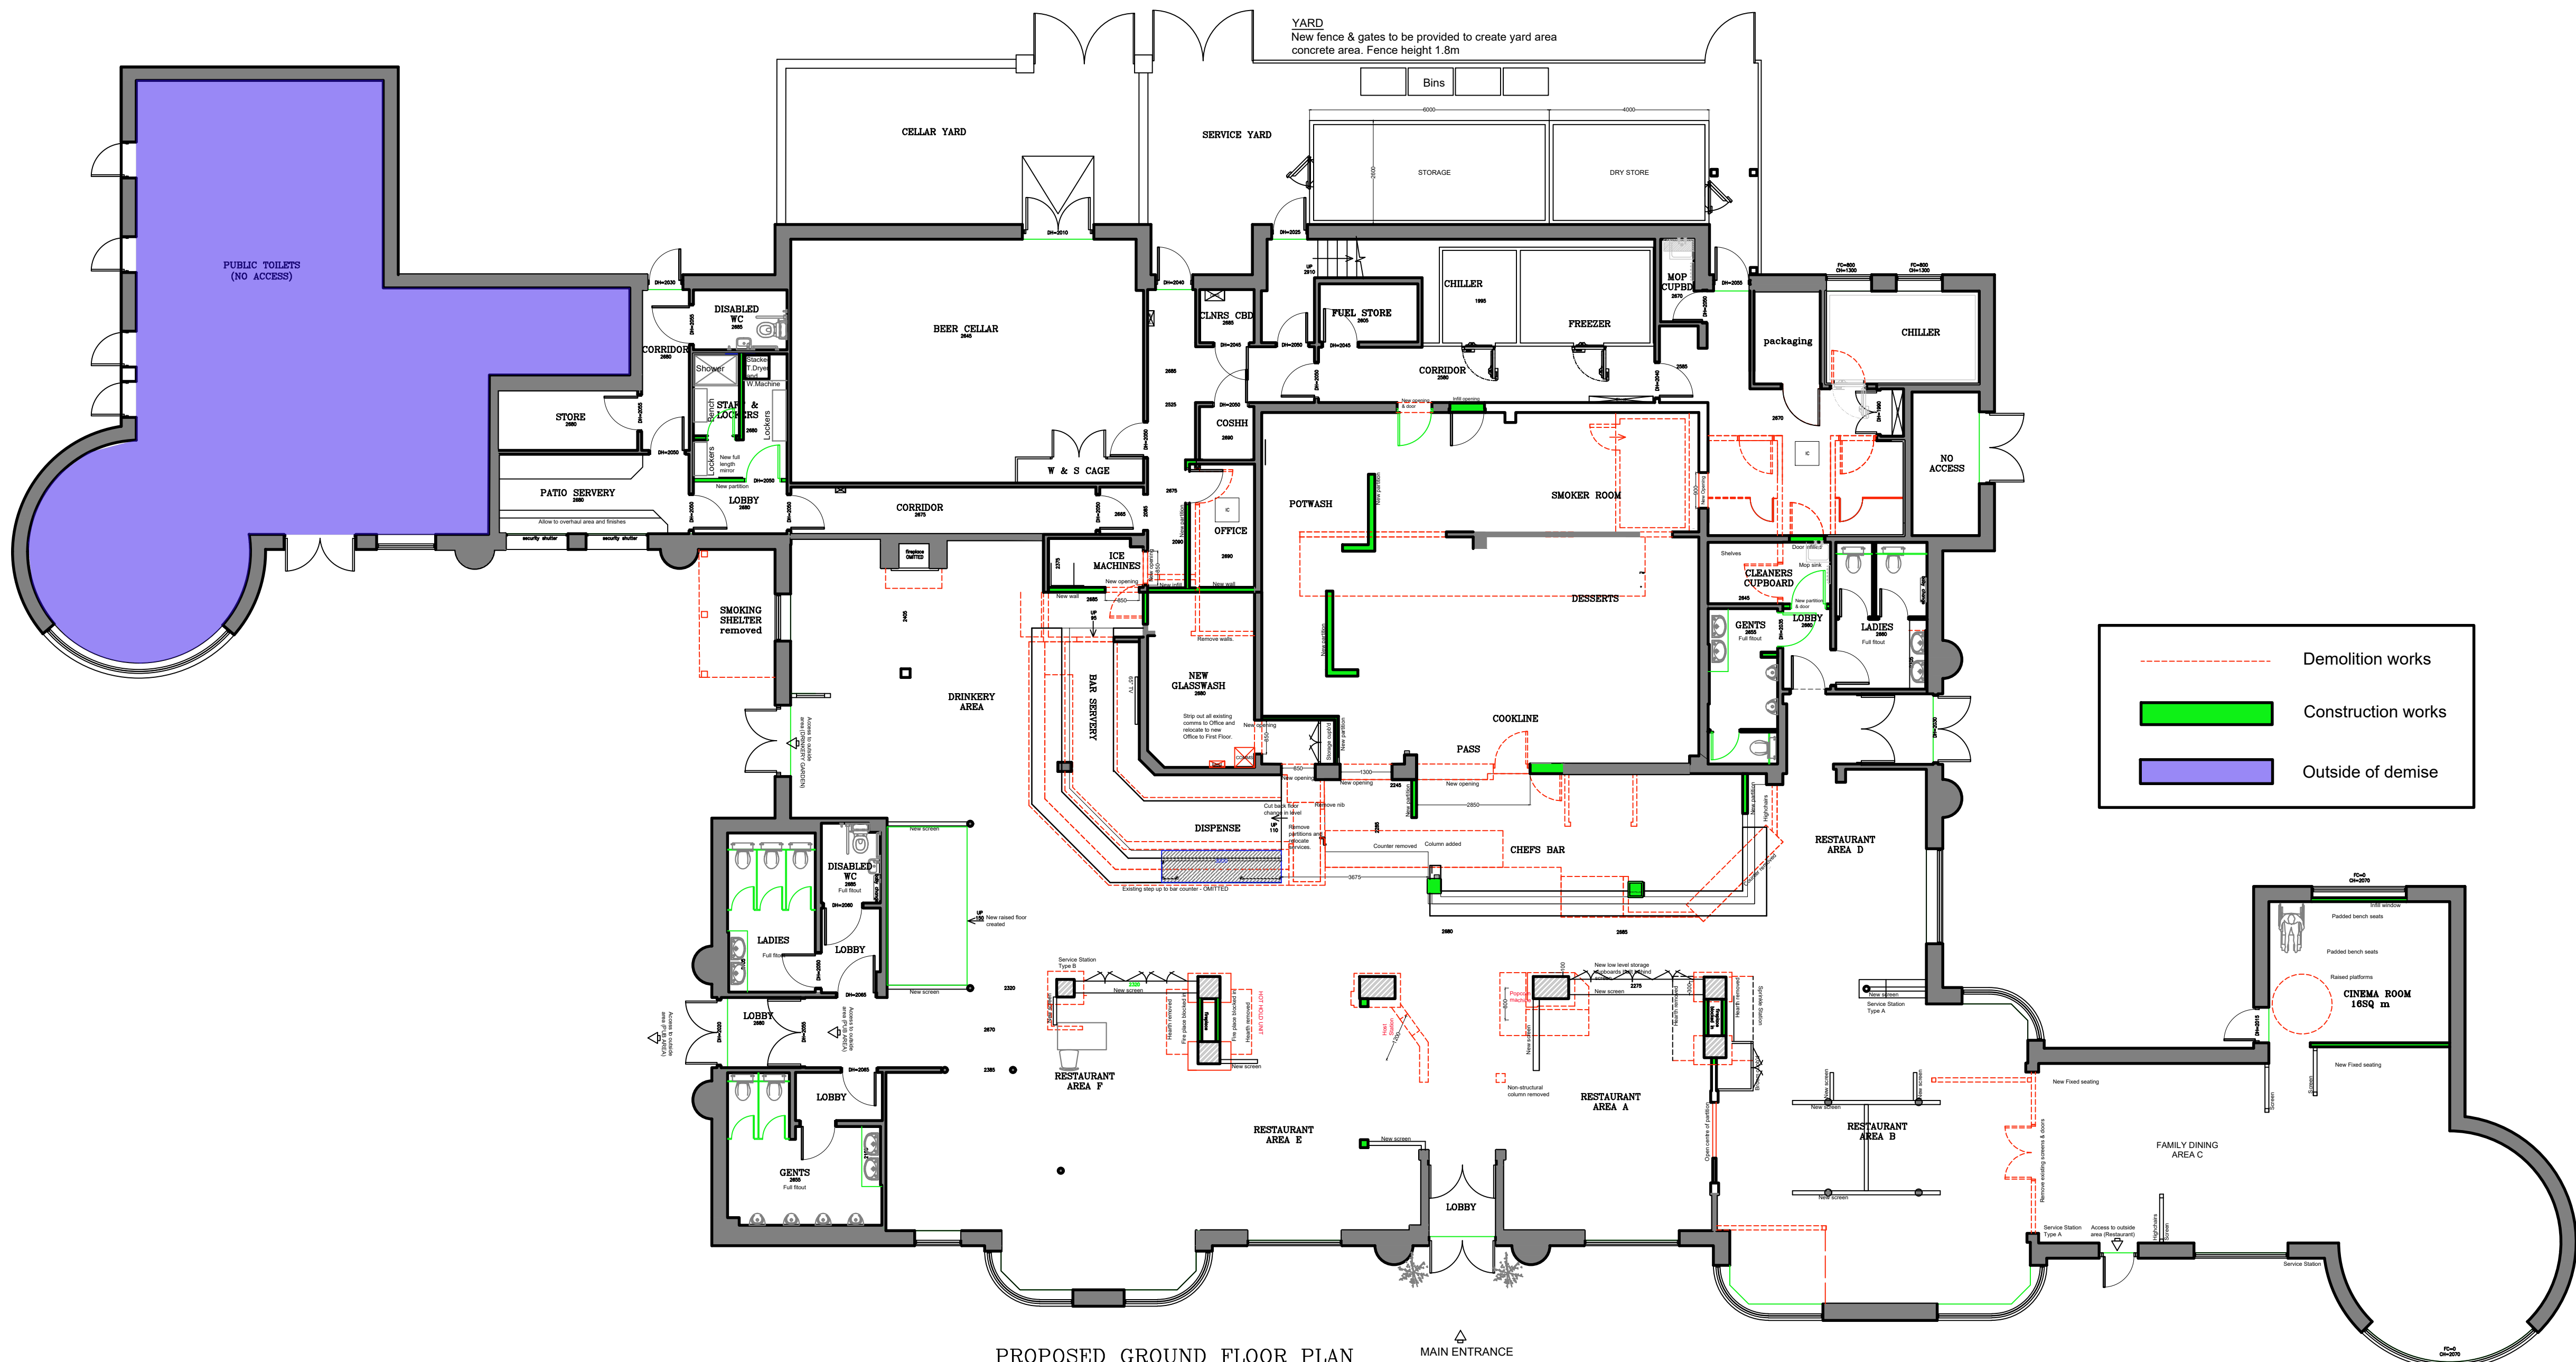

PROPOSED GROUND FLOOR PLAN

MAIN ENTRANCE

 

PEMBROOK
design & project management

Sworders Court Yard - 19D North Street, Bishops Stortford, Herts. CM23 2LD
Tel: 01279 433888, Fax: 01279 433889,
E-Mail: pembrook@pembrook.co.uk
Website: www.pembrook.co.uk

Client

**Mitchells
& Butlers**

Project

The Waters Edge
Reservoir Road Ruislip
HA4 7TY

Drawing Title

Proposed Floor Plans

Drawing No 3404-128

Scale 1:100@A1

Date 24.04.23

Drawn By SC

Revision