



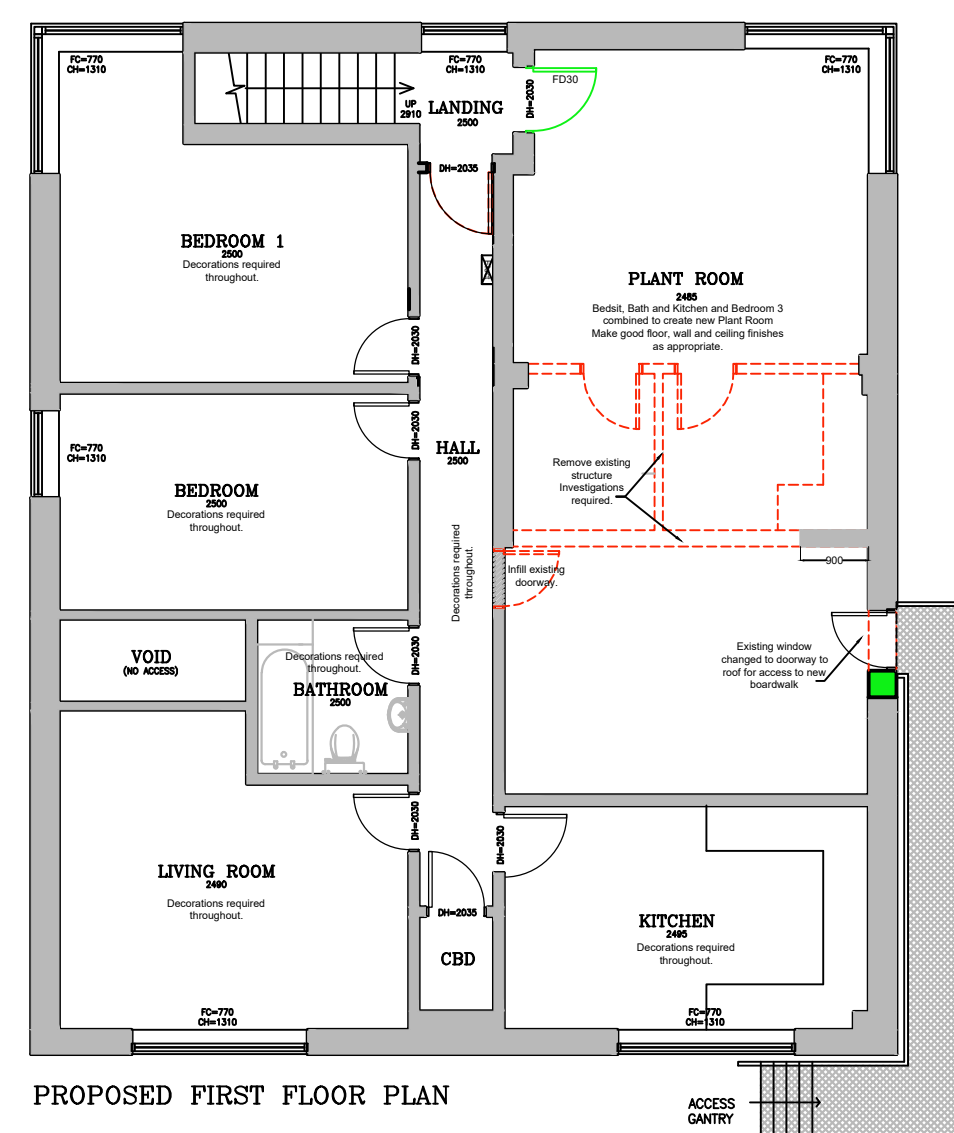

PROPOSED FIRST FLOOR PLAN

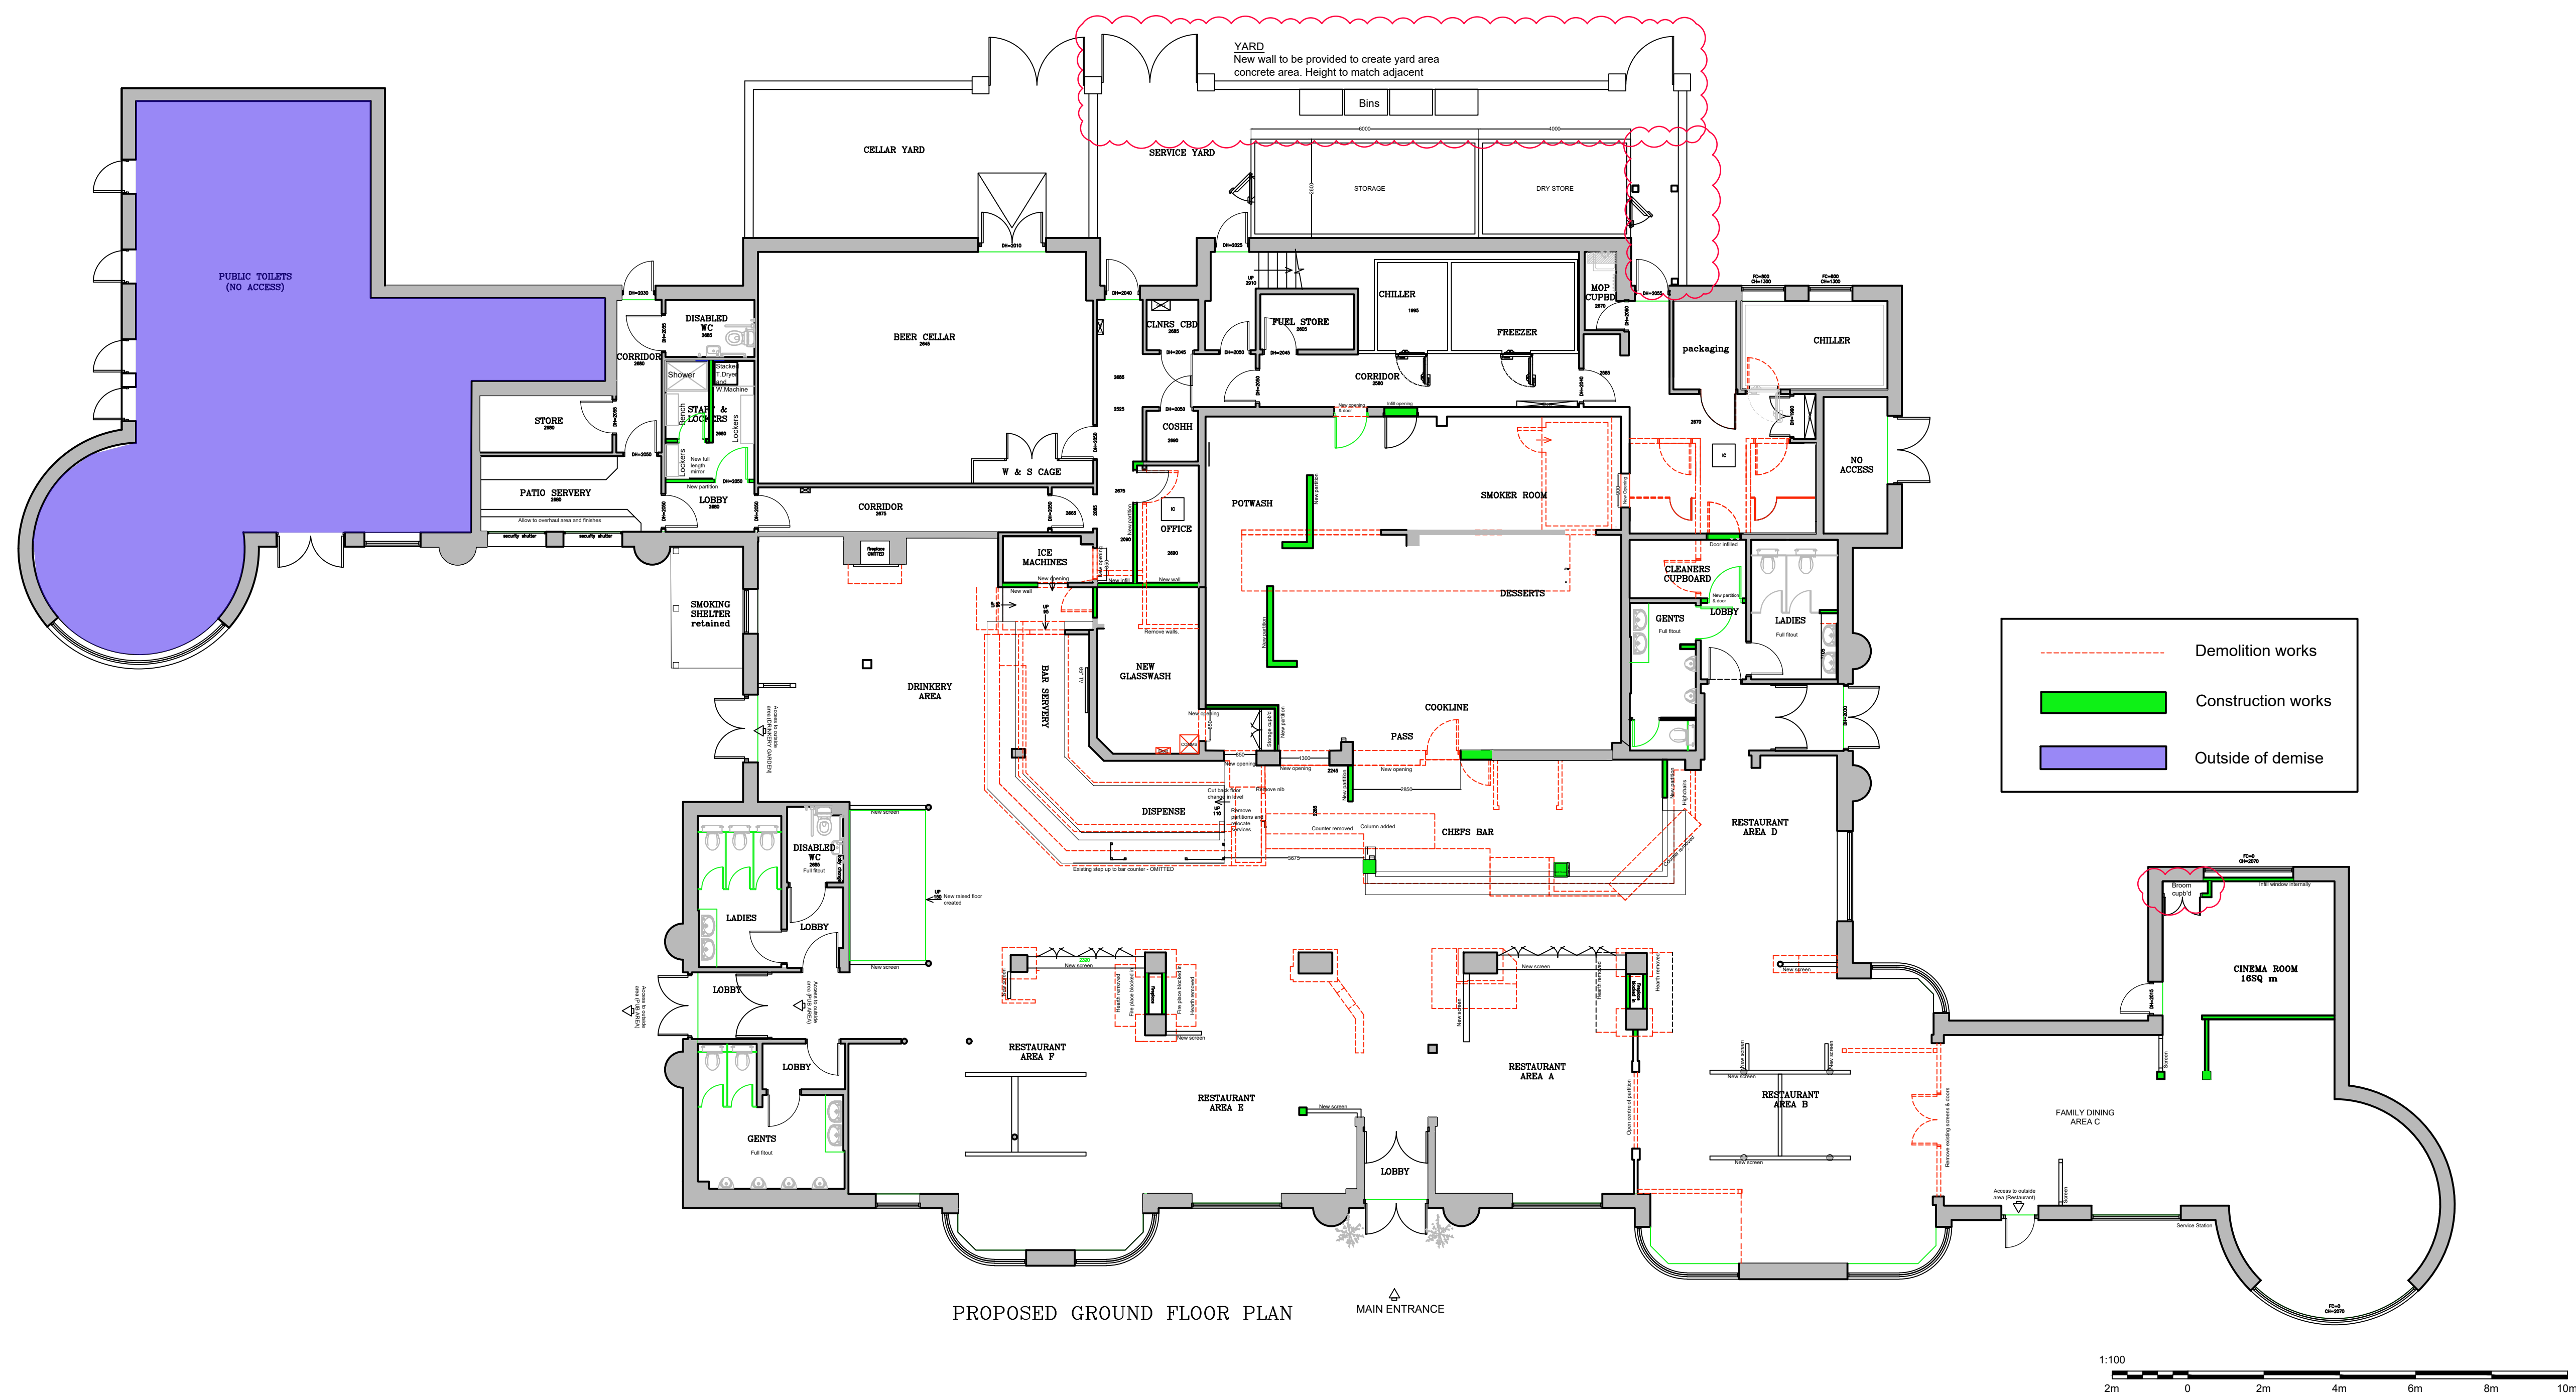

A	Proposals amended following Planners comments	SJC	15.08.24
 PEMBROOK design & project management			
Sworders Court Yard, 190 North Street, Bishops Cleeve, Herts. CM23 2LD Tel: 01279 433888 Fax: 01279 433889, E-Mail: pembrook@pembrook.co.uk Website: www.pembrook.co.uk			
Client			
Project	The Waters Edge Reservoir Road Ruislip HA4 7TY		
Drawing Title	Proposed Floor Plans		
Drawing No	3404-128		
Scale	1:100@A1		
Date	24.04.23		
Drawn By	SC		
Revision	A		