


PLAN VIEW

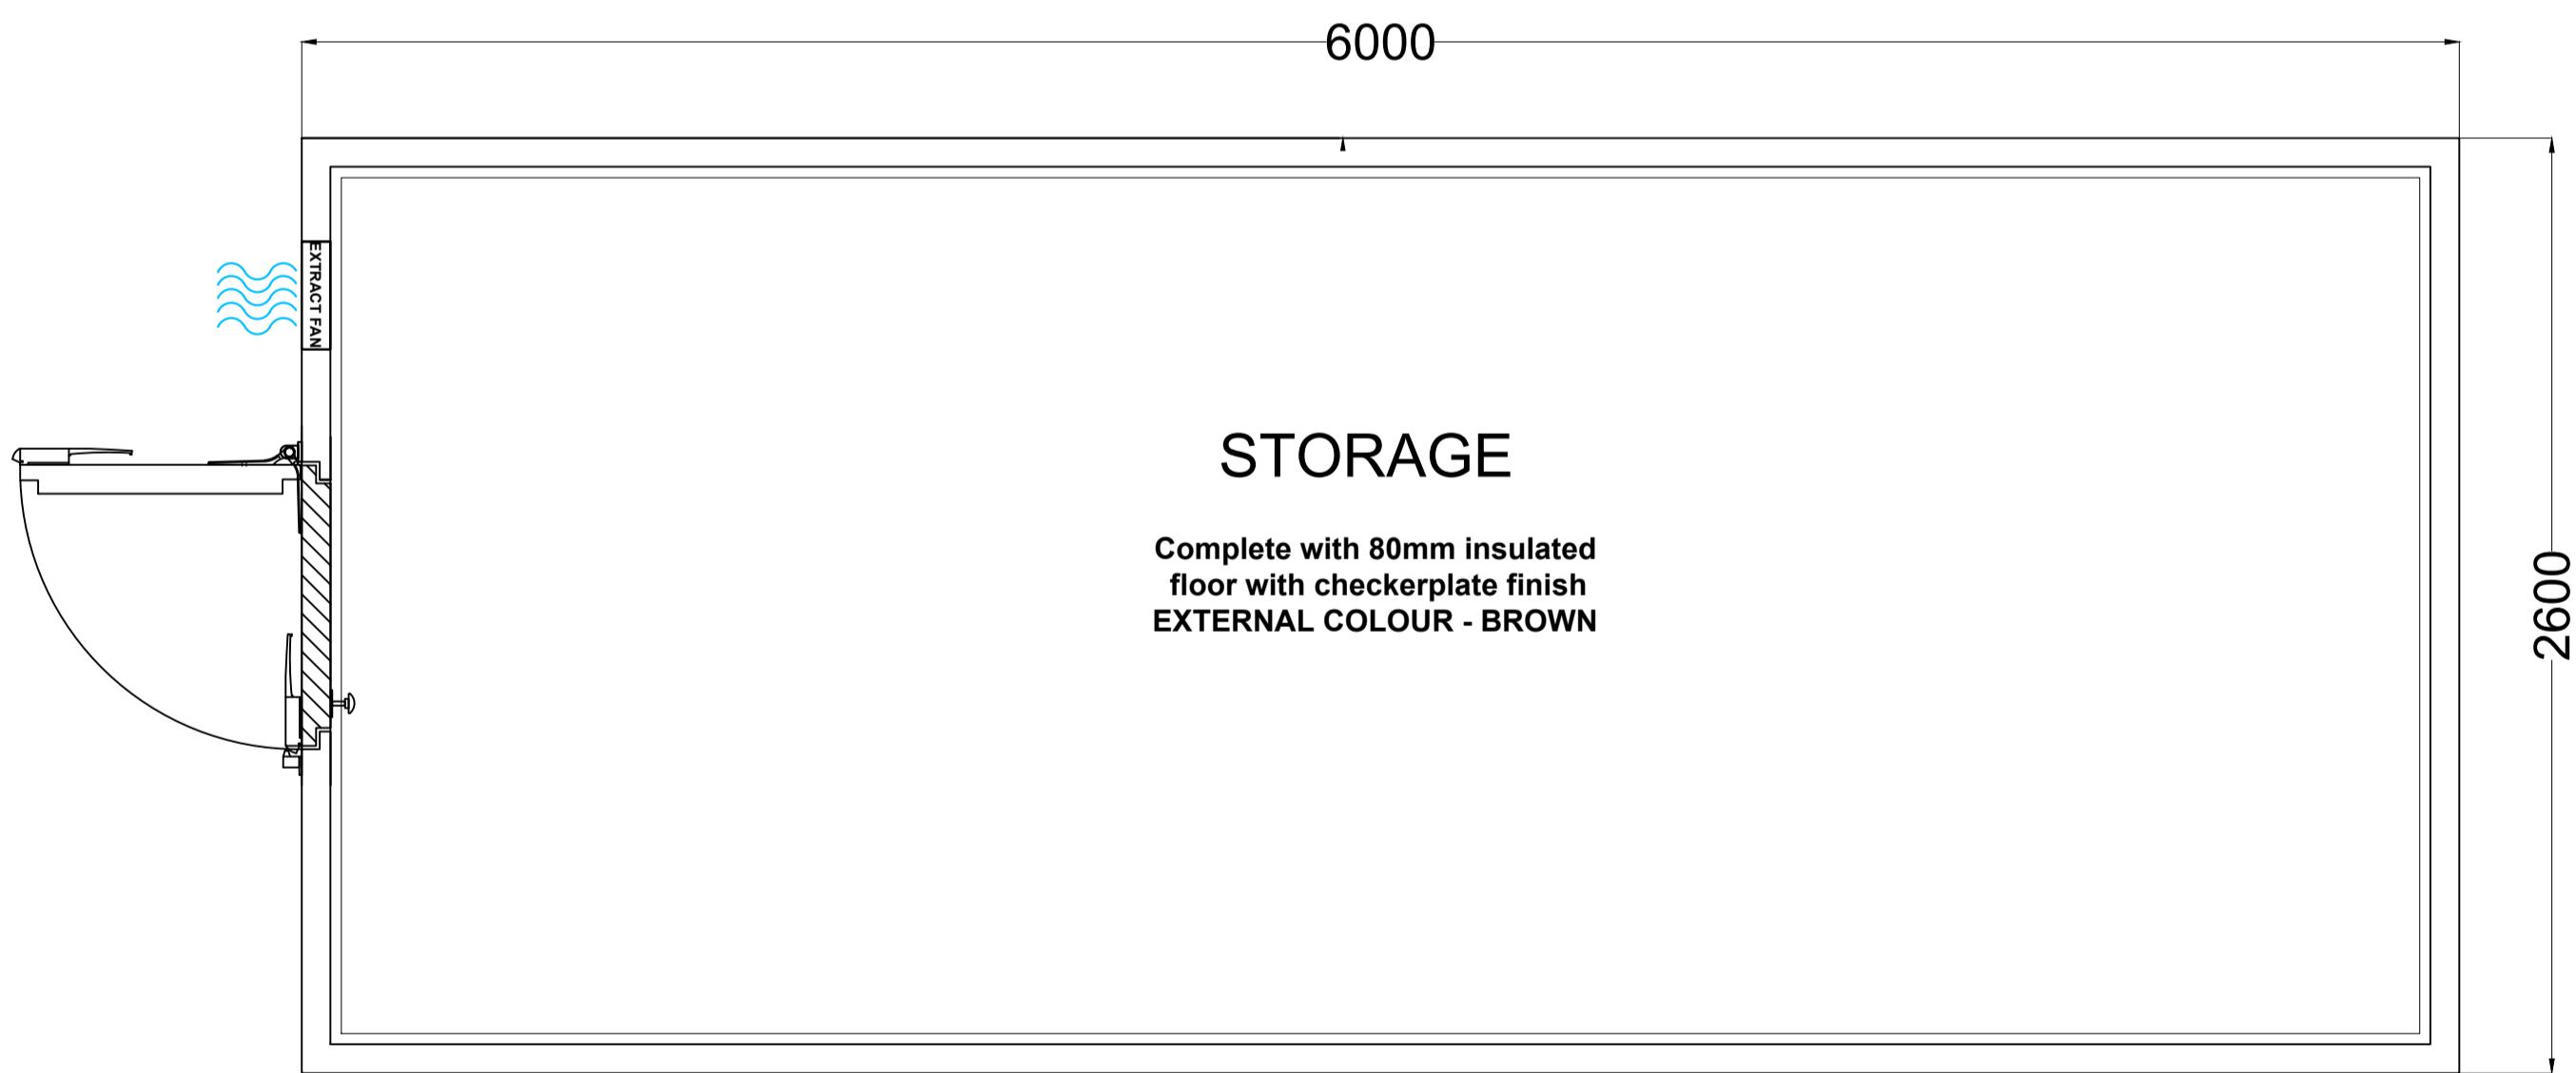


STORE.


Style of new dedicated dry goods store and general store.
Dimensions as shown



PLAN VIEW

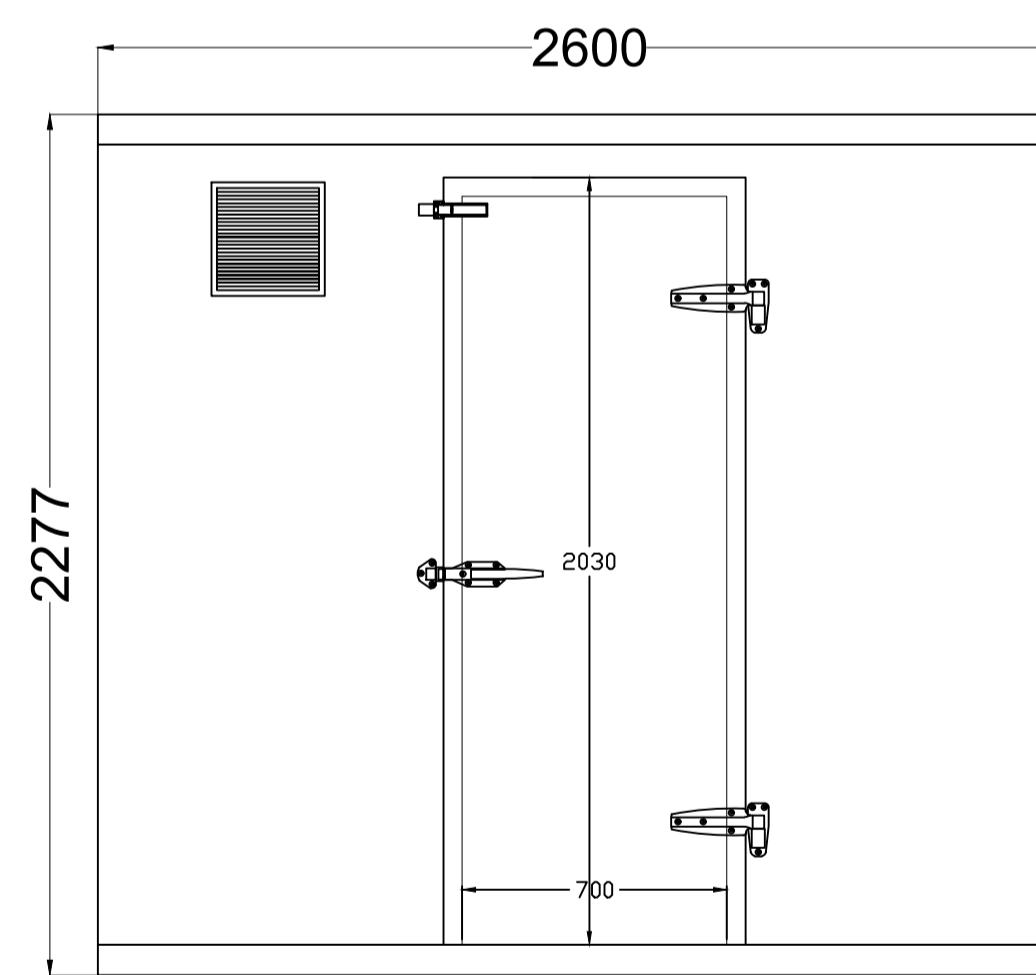

FRONT ELEVATION

 

 PEMBROOK <small>design & project management</small>	
<small>Swedens Court Yard, 100 North Street, Bishops Stortford, Herts. CM23 2LD Tel: 01279 433888, Fax: 01279 433889, E-Mail: pembrook@pembrook.co.uk Website: www.pembrook.co.uk</small>	
Client	 Mitchells & Butlers
Project	The Waters Edge Reservoir Road Ruislip HA4 7TY
Drawing Title	Storage Details
Drawing No	3404-130
Scale	1:20@A1
Date	24.05.23
Drawn By	SC/GT
Revision	