


PRELIMINARY

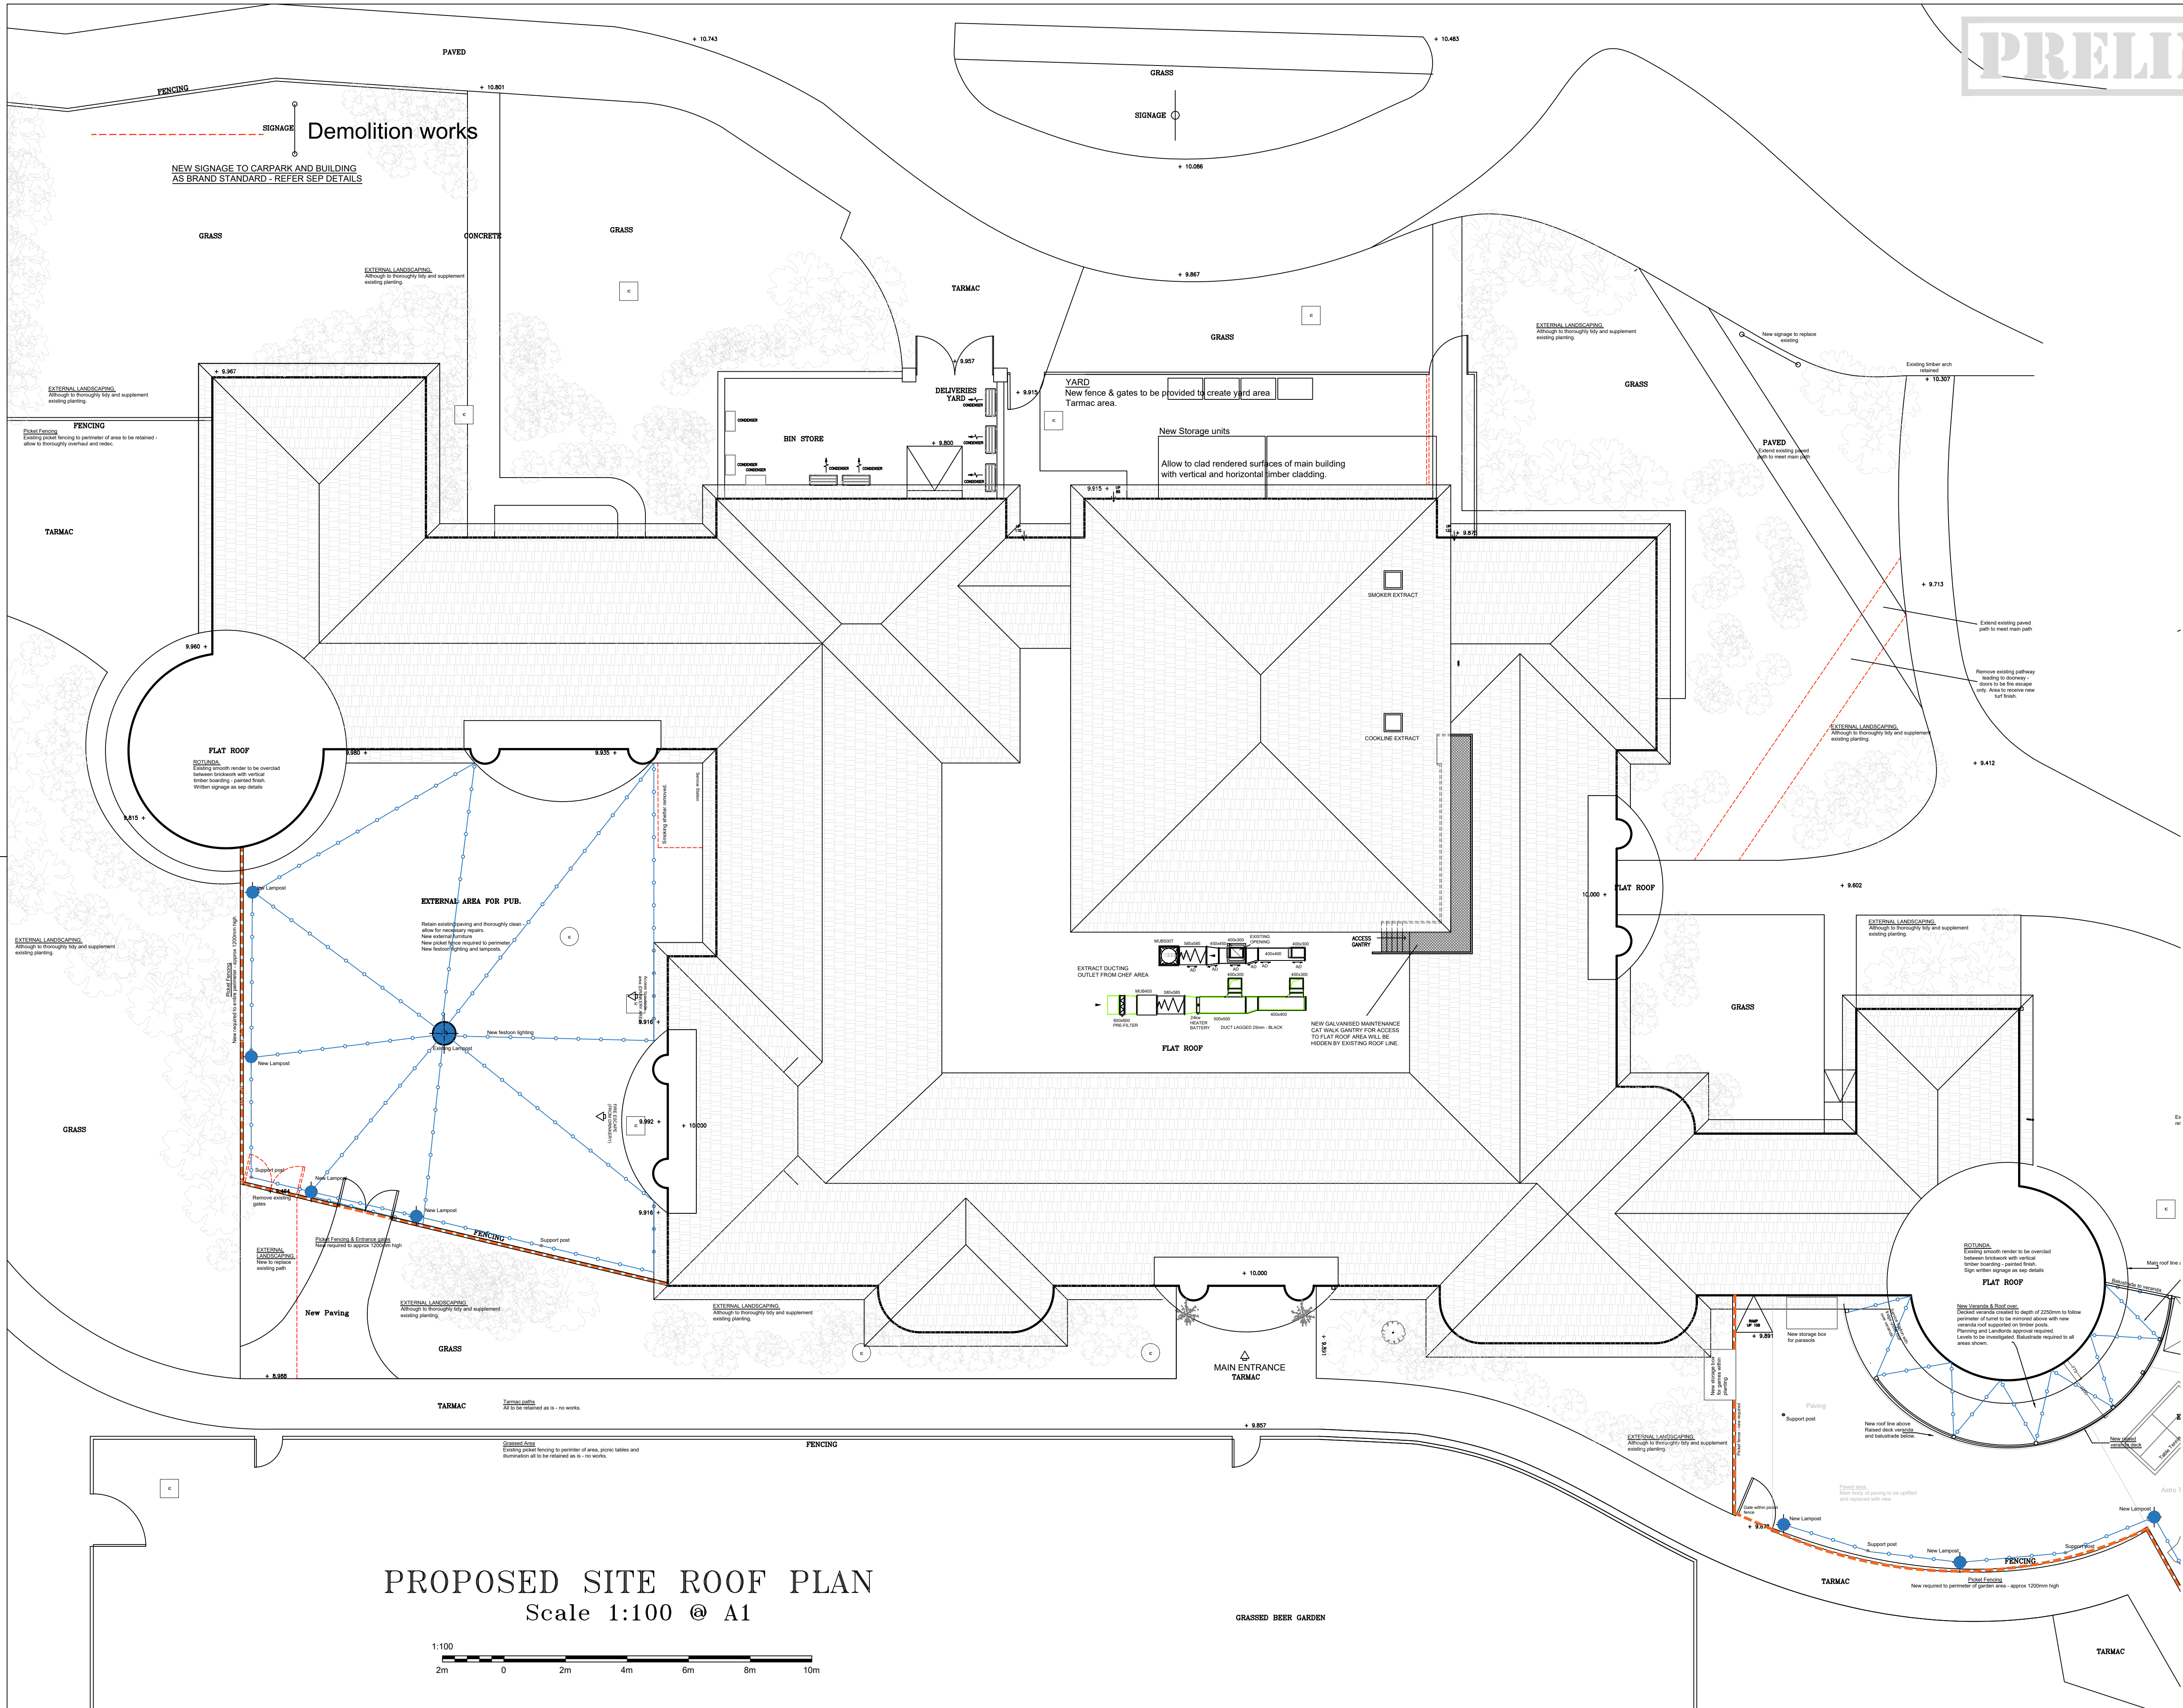

PROPOSED SITE ROOF PLAN
Scale 1:100 @ A1



| | |
|---|--|
| PEMBROOK design & project management | |
| Sworders Court Yard, 19D North Street, Bishops Cleeve, Herts. CM23 2LD Tel: 01279 433888, Fax: 01279 433889, E-Mail: pembrook@pembrook.co.uk Website: www.pembrook.co.uk | |
| Client | Mitchells & Butlers |
| Project | The Waters Edge Reservoir Road Ruislip HA4 7TY |
| Drawing Title | Proposed roof plan |
| Drawing No | 3404-133 |
| Scale | 1:500 & 1:200 & 1:1250 @ A1 |
| Date | 24.04.23 |
| Drawn By | SC/GT |
| Revision | |