




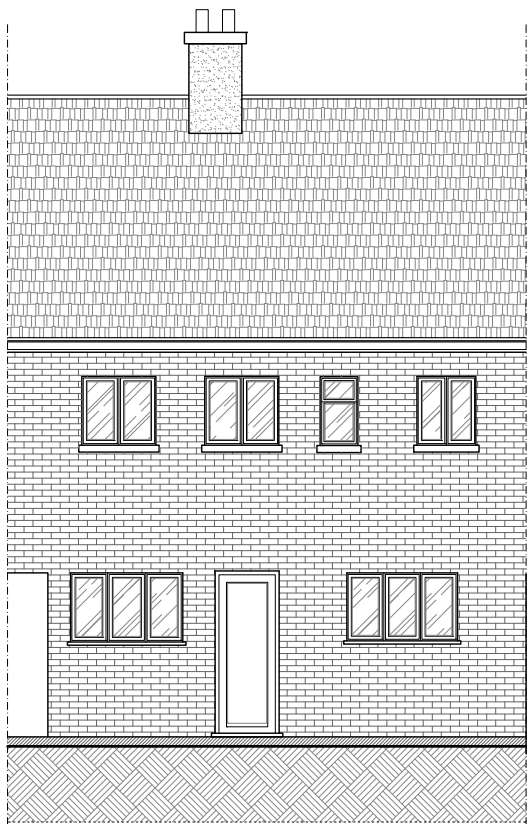


EXISTING REAR ELEVATION

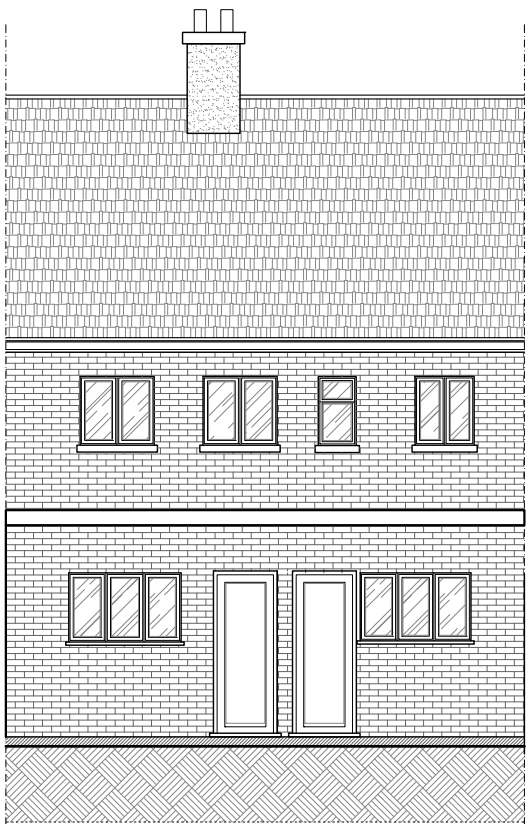


PROPOSED REAR ELEVATION

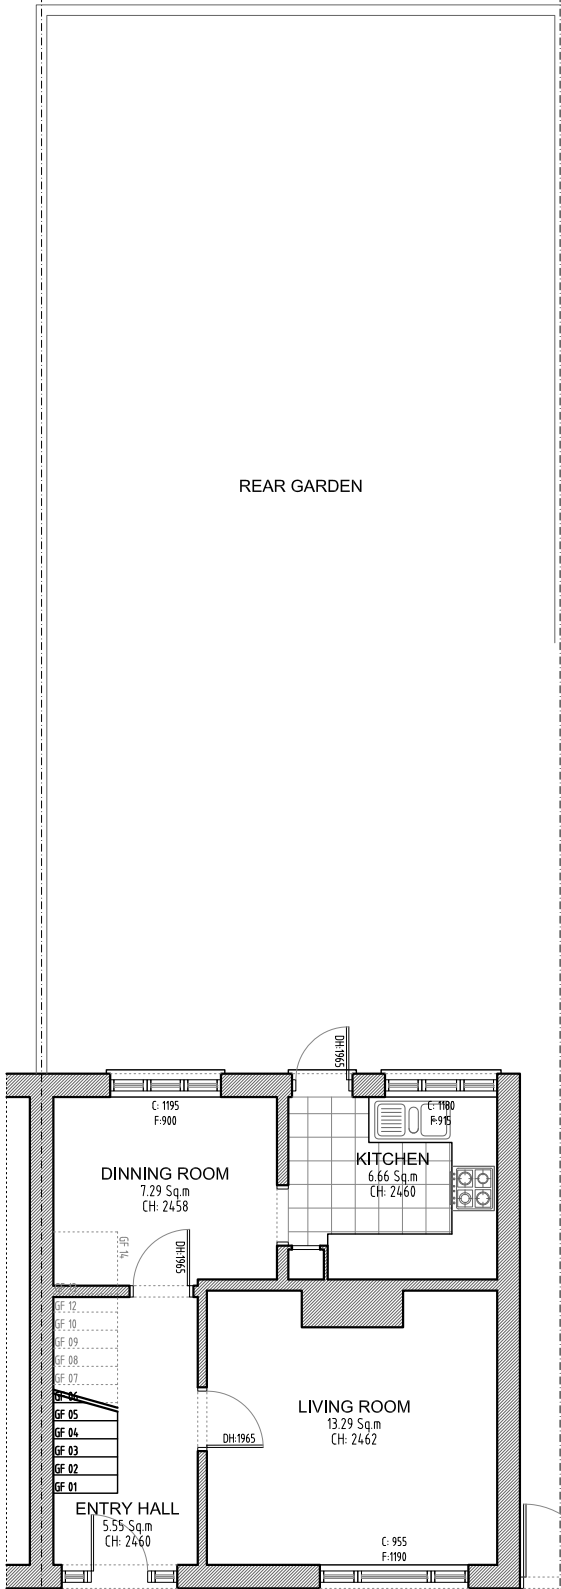

EXISTING GROUND FLOOR

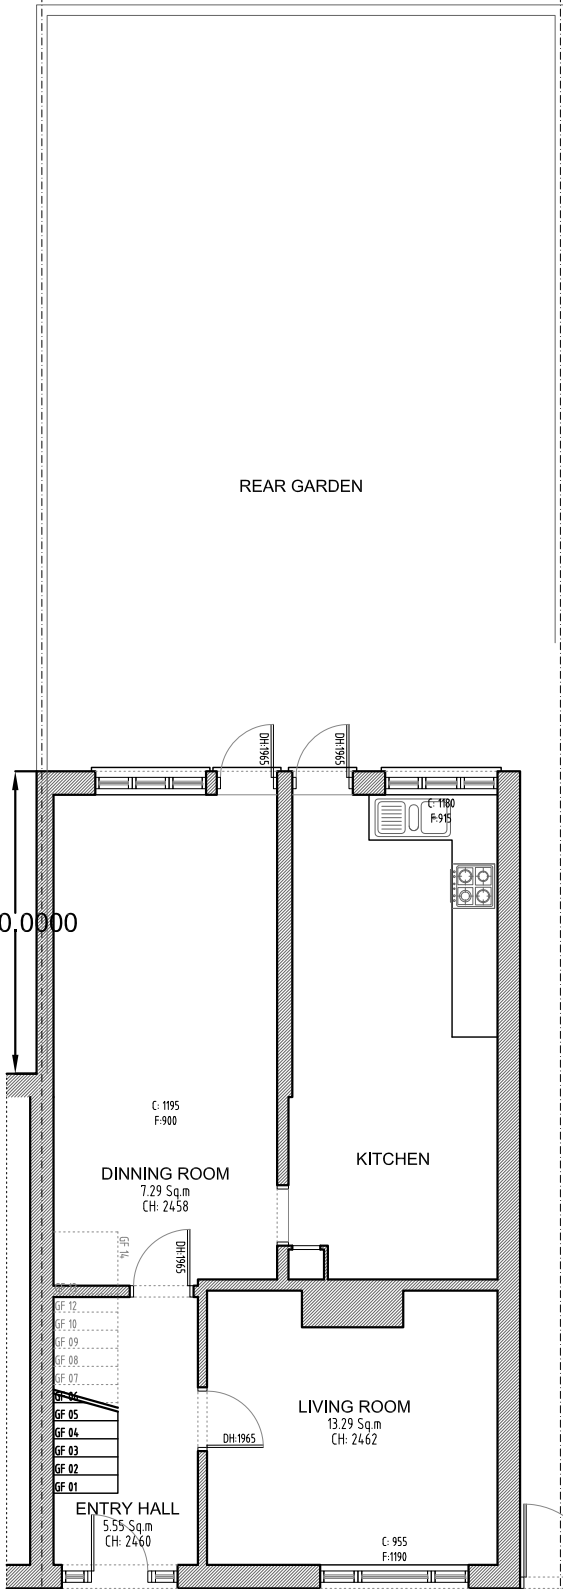

PROPOSED GROUND FLOOR

 

Title EXISTING
&PROPOSED
PLANS
Client: 77 NORTHWOOD WAY
UB9 6ET
LONDON



NOTES:
THE CONTRACTORS ARE TO CHECK
ALL DIMENSIONS, DRAIN RUNS AND
GENERAL CONDITIONS ON SITE
BEFORE WORKS COMMENCE .

ALL WORKS ARE TO BE CARRIED
OUT IN ACCORDANCE WITH
CURRENT BUILDING REGULATIONS,
BRITISH STANDARDS, CODE OF
PRACTICE AND LOCAL AUTHORITY
REQUIREMENTS.

Drawn By C.S.B
DrG No NW.77.EX&PR.01
Date 30.06.2022
Scale 1:100 @A3 **Rev**