
 


Site Plan

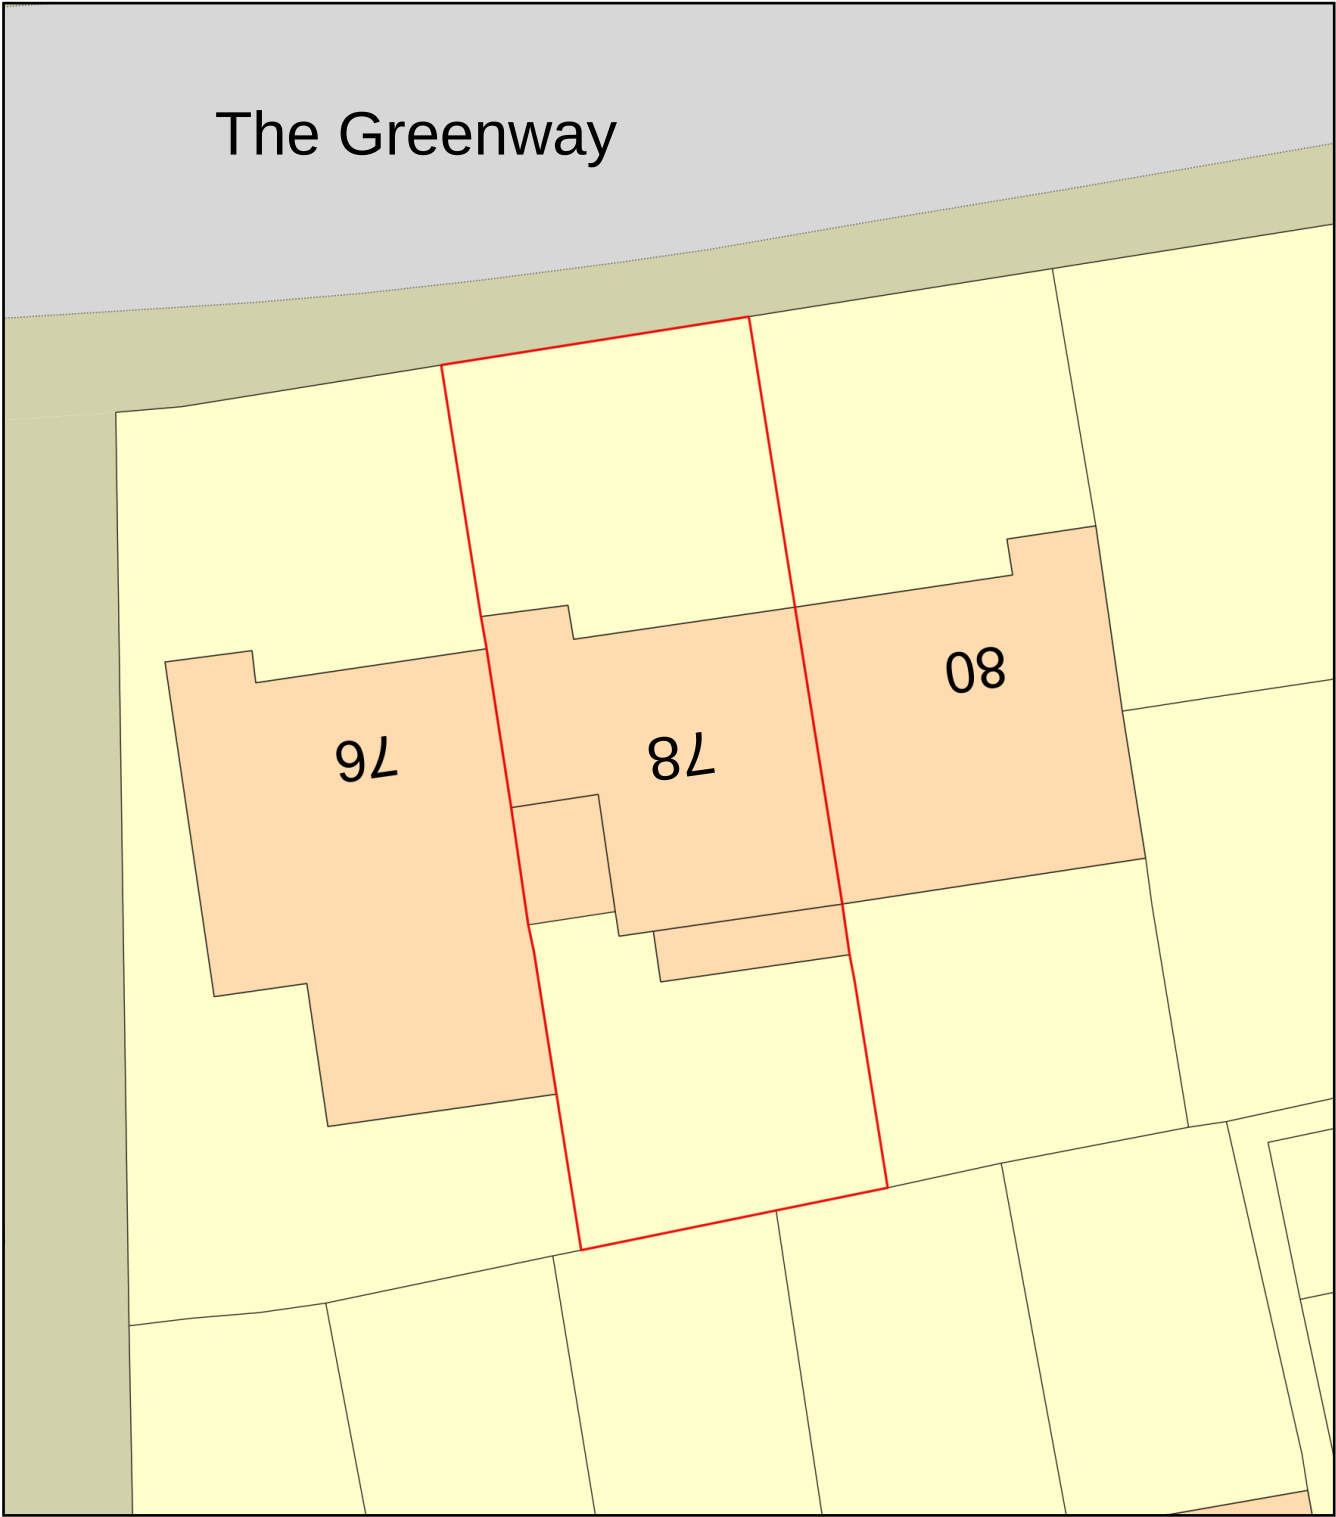

Plan Produced for: E&F Engineering Ltd

Date Produced: 08 Jun 2026

Plan Reference Number: TQRQM26159173611109

Scale: 1:200 @ A4