



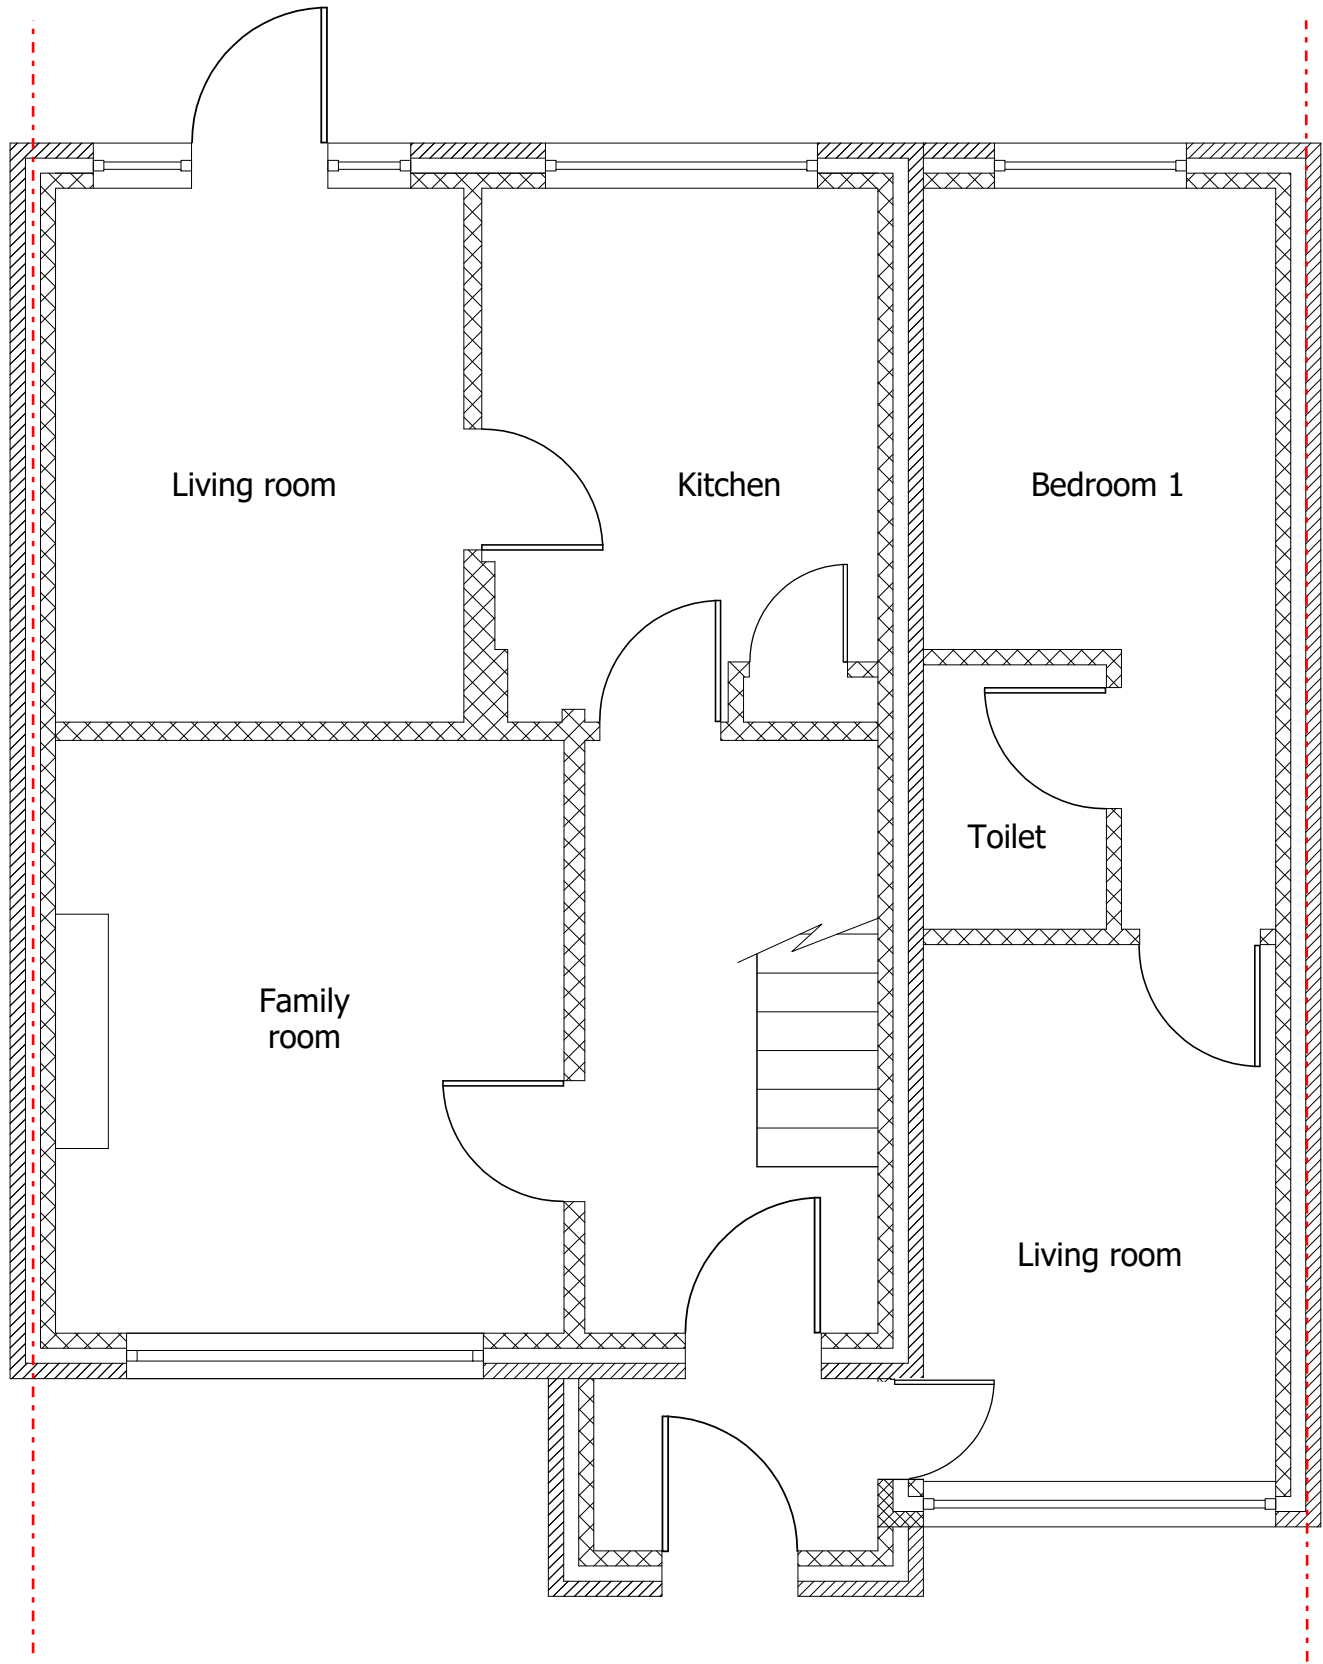


EXISTING GROUND FLOOR PLAN

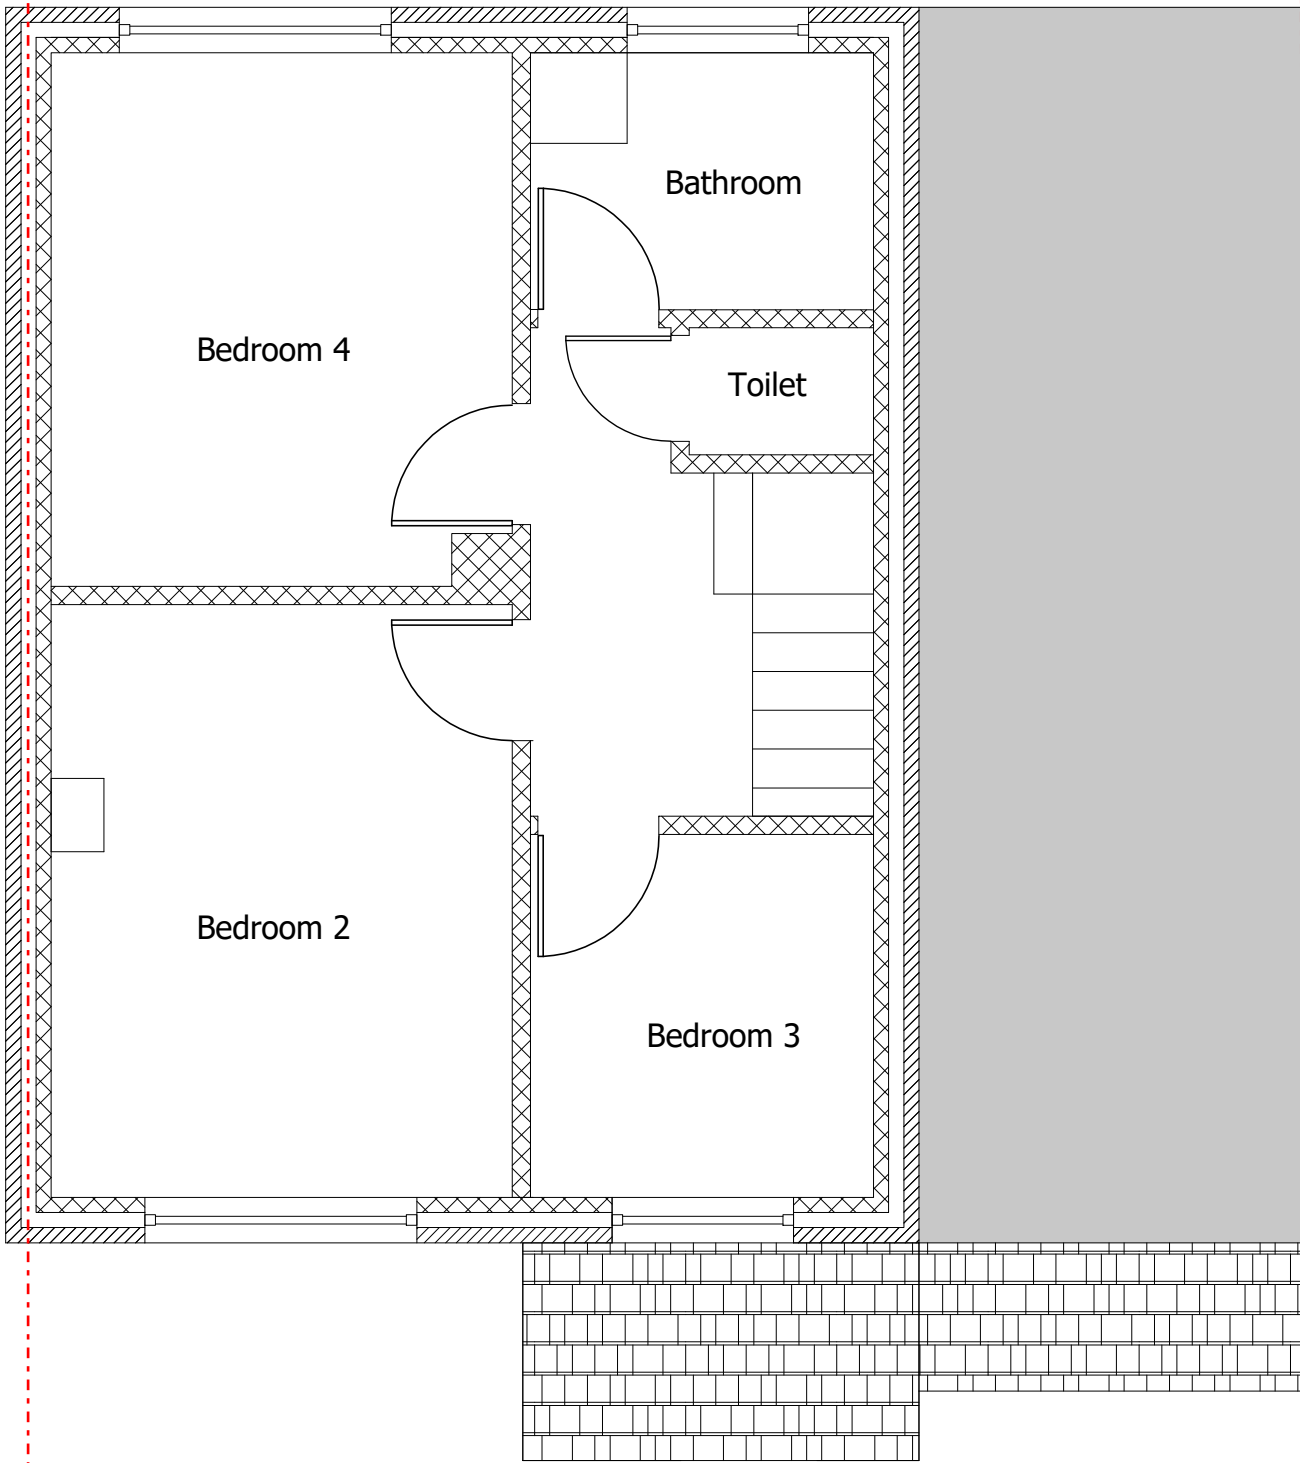


EXISTING FIRST FLOOR PLAN


- Note:
- All dimensions in mm UNO.
 - All materials used for the construction of the extension to match the main house.
 - Walls: Cavity masonry wall with matching render finishes.
 - Roof: Flat GRP roof.
 - Windows: Matching UPVC windows.

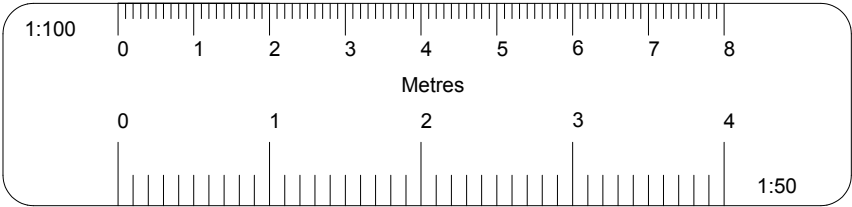

REV	DATE	DESCRIPTION	BY	CHECKED
-----	------	-------------	----	---------

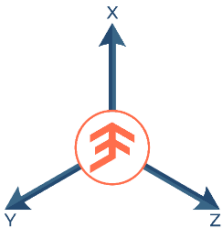


PROJECT	78 The Greenway - UB8 2PR	TITLE	Existing Plans
DATE	03/06/2026	SCALE	1:50
CAD FILENAME	For Approval		
DRAWN	SA	CHECKED	EF
PROJECT No.	050227	DRAWING No.	EX01
REV	01		

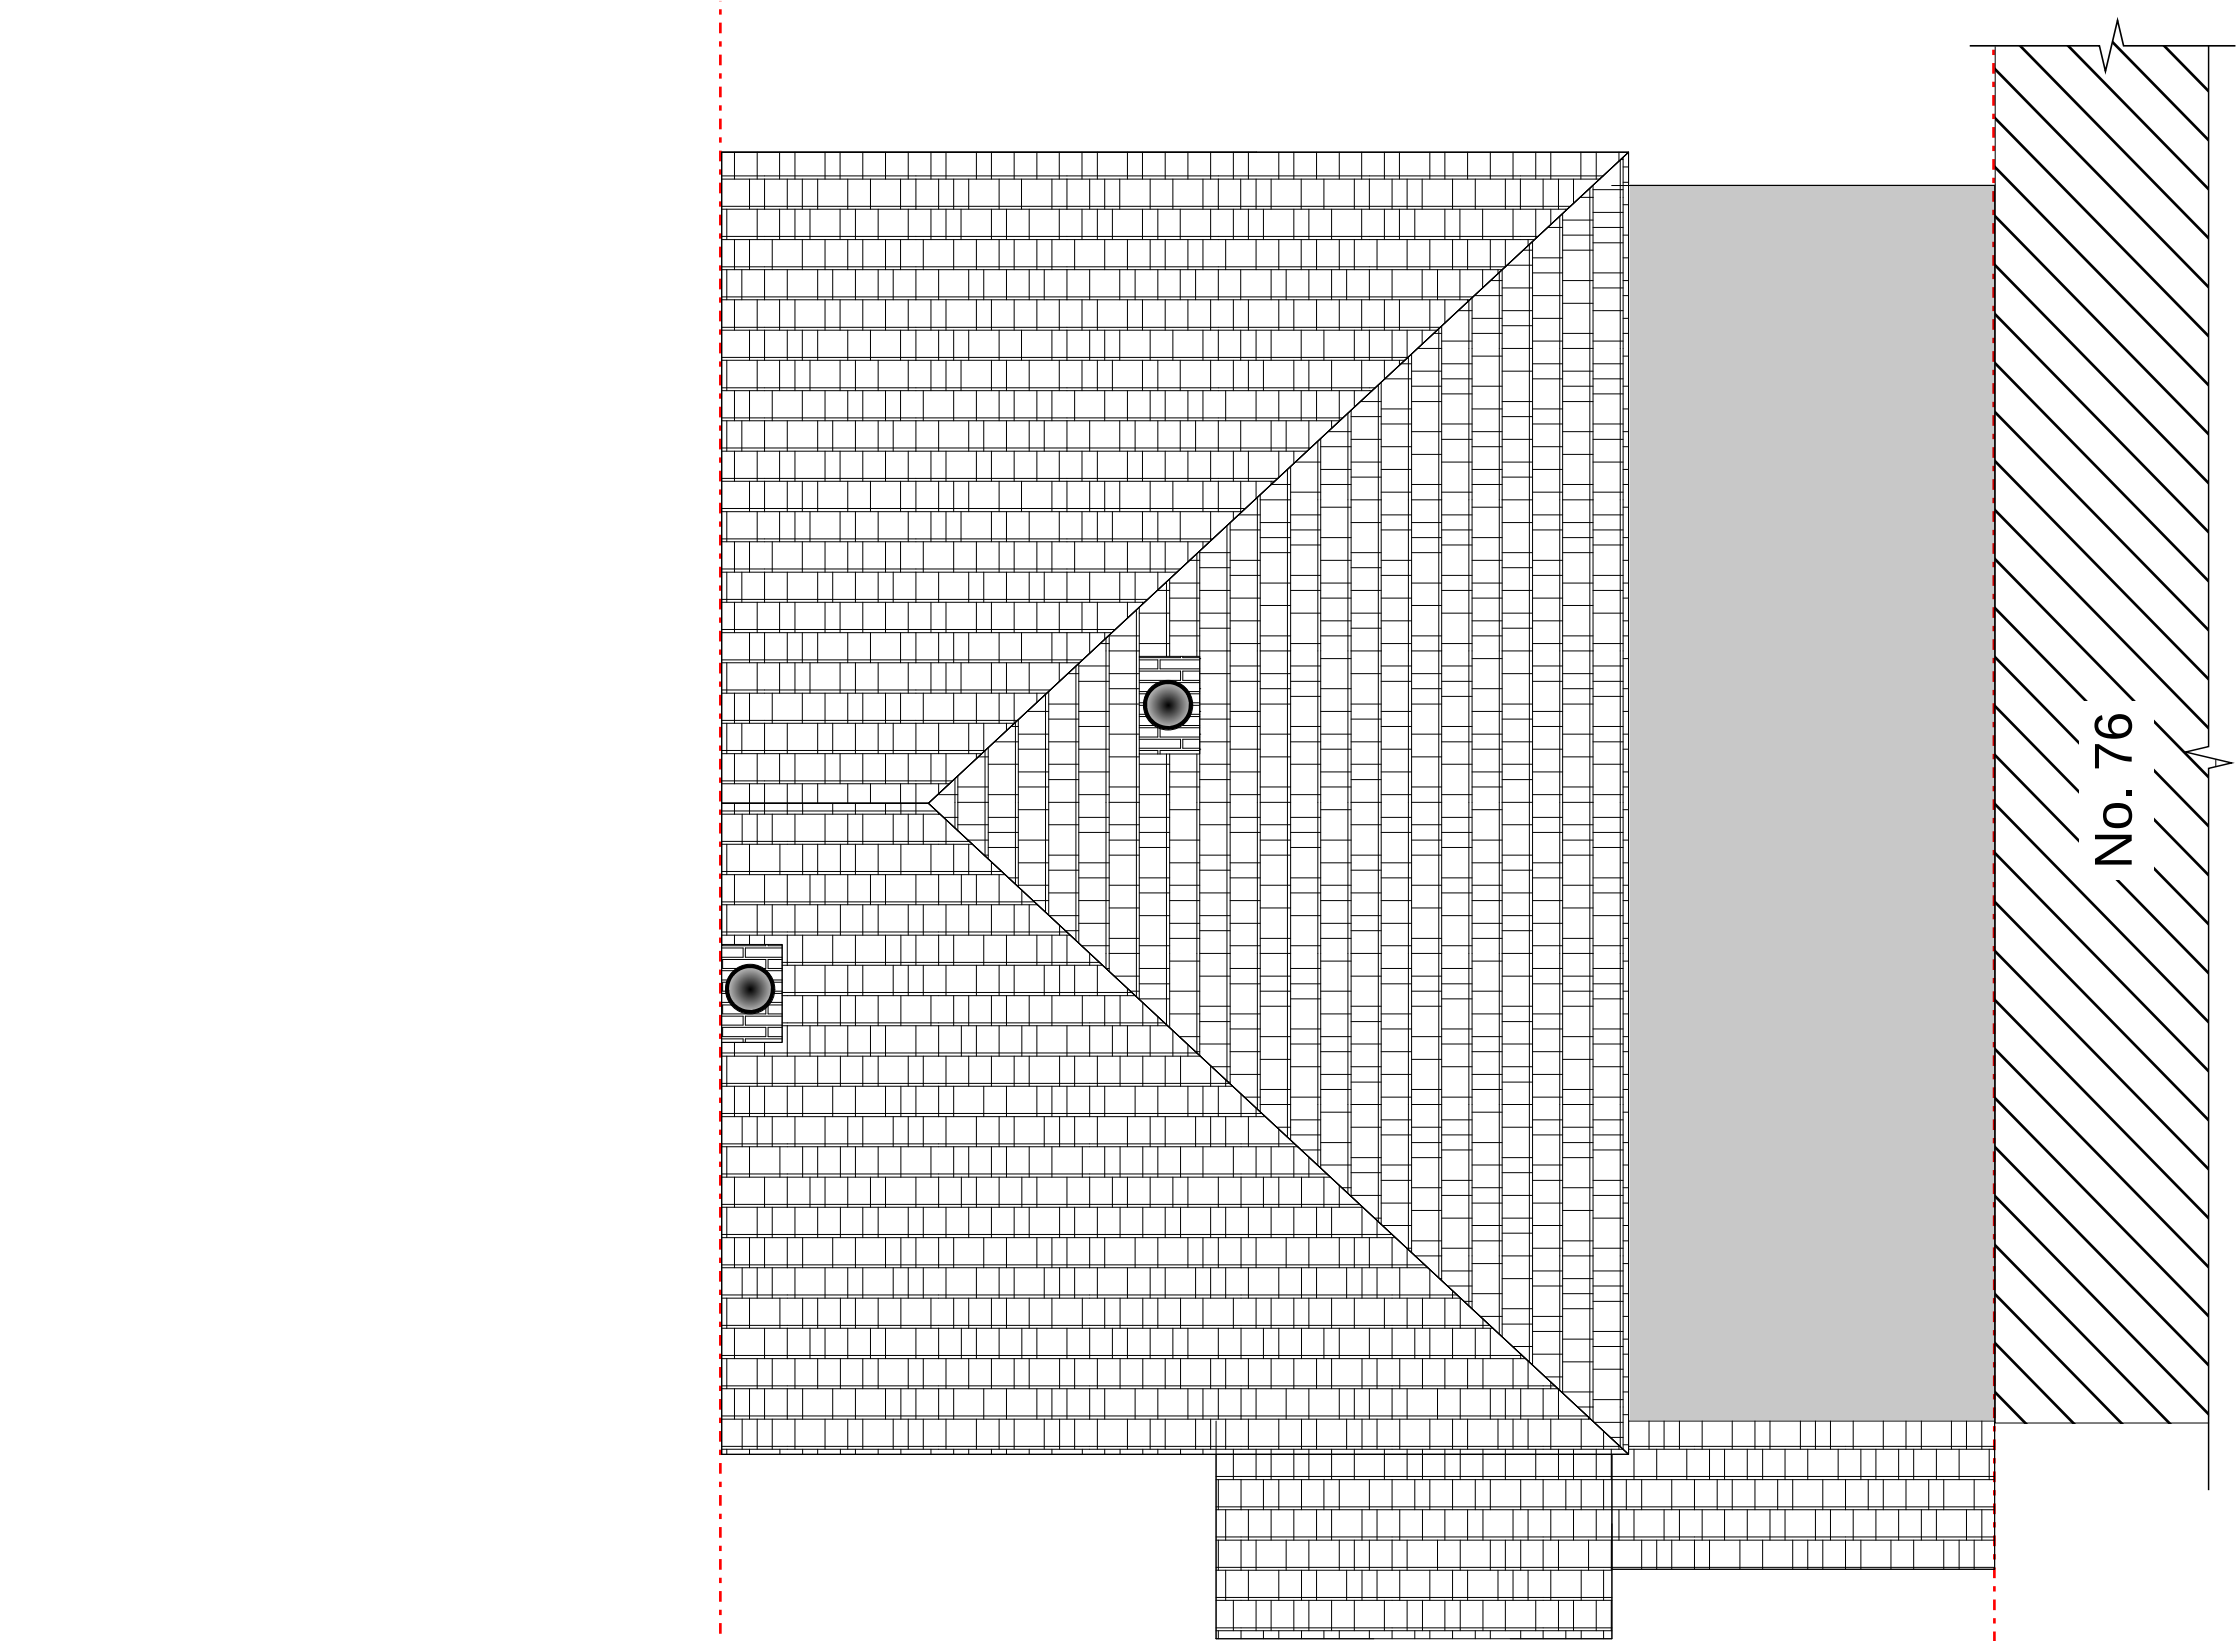


- Note:
- All dimensions in mm UNO.
 - All materials used for the construction of the extension to match the main house.
 - Walls: Cavity masonry wall with matching render finishes.
 - Roof: Flat GRP roof.
 - Windows: Matching UPVC windows.

EXISTING ROOF PLAN

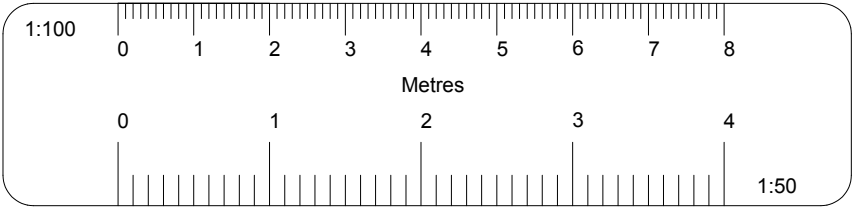

REV	DATE	DESCRIPTION	BY	CHECKED
-----	------	-------------	----	---------

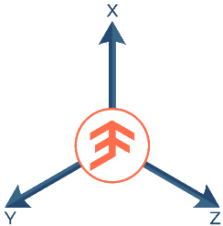

PROJECT 78 The Greenway - UB8 2PR		TITLE Existing Plans		
DATE 03/06/2026	SCALE 1:50	CAD FILENAME	STATUS For Approval	
DRAWN SA	CHECKED EF	PROJECT No. 050227	DRAWING No. EX02	REV 01


- Note:
- All dimensions in mm UNO.
 - All materials used for the construction of the extension to match the main house.
 - Walls: Cavity masonry wall with matching render finishes.
 - Roof: Flat GRP roof.
 - Windows: Matching UPVC windows.




EXISTING FRONT ELEVATION



EXISTING REAR ELEVATION

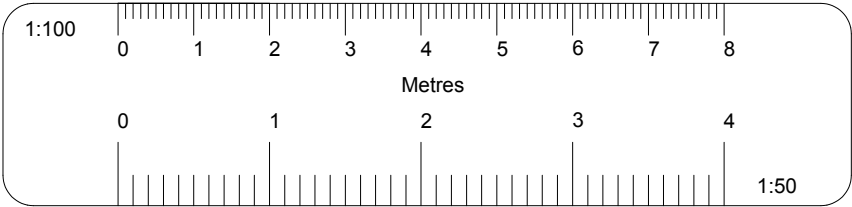


REV	DATE	DESCRIPTION	BY	CHECKED
-----	------	-------------	----	---------

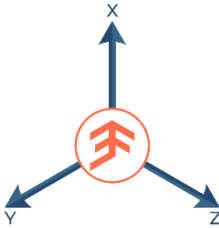


PROJECT78 The Greenway - UB8 2PR		TITLEExisting Elevations		
DATE03/06/2026	SCALE1:50	CAD FILENAME	STATUSFor Approval	
DRAWNHR	CHECKEDEF	PROJECT No.050227	DRAWING No.EX03	REV01


- Note:
- All dimensions in mm UNO.
 - All materials used for the construction of the extension to match the main house.
 - Walls: Cavity masonry wall with matching render finishes.
 - Roof: Flat GRP roof.
 - Windows: Matching UPVC windows.

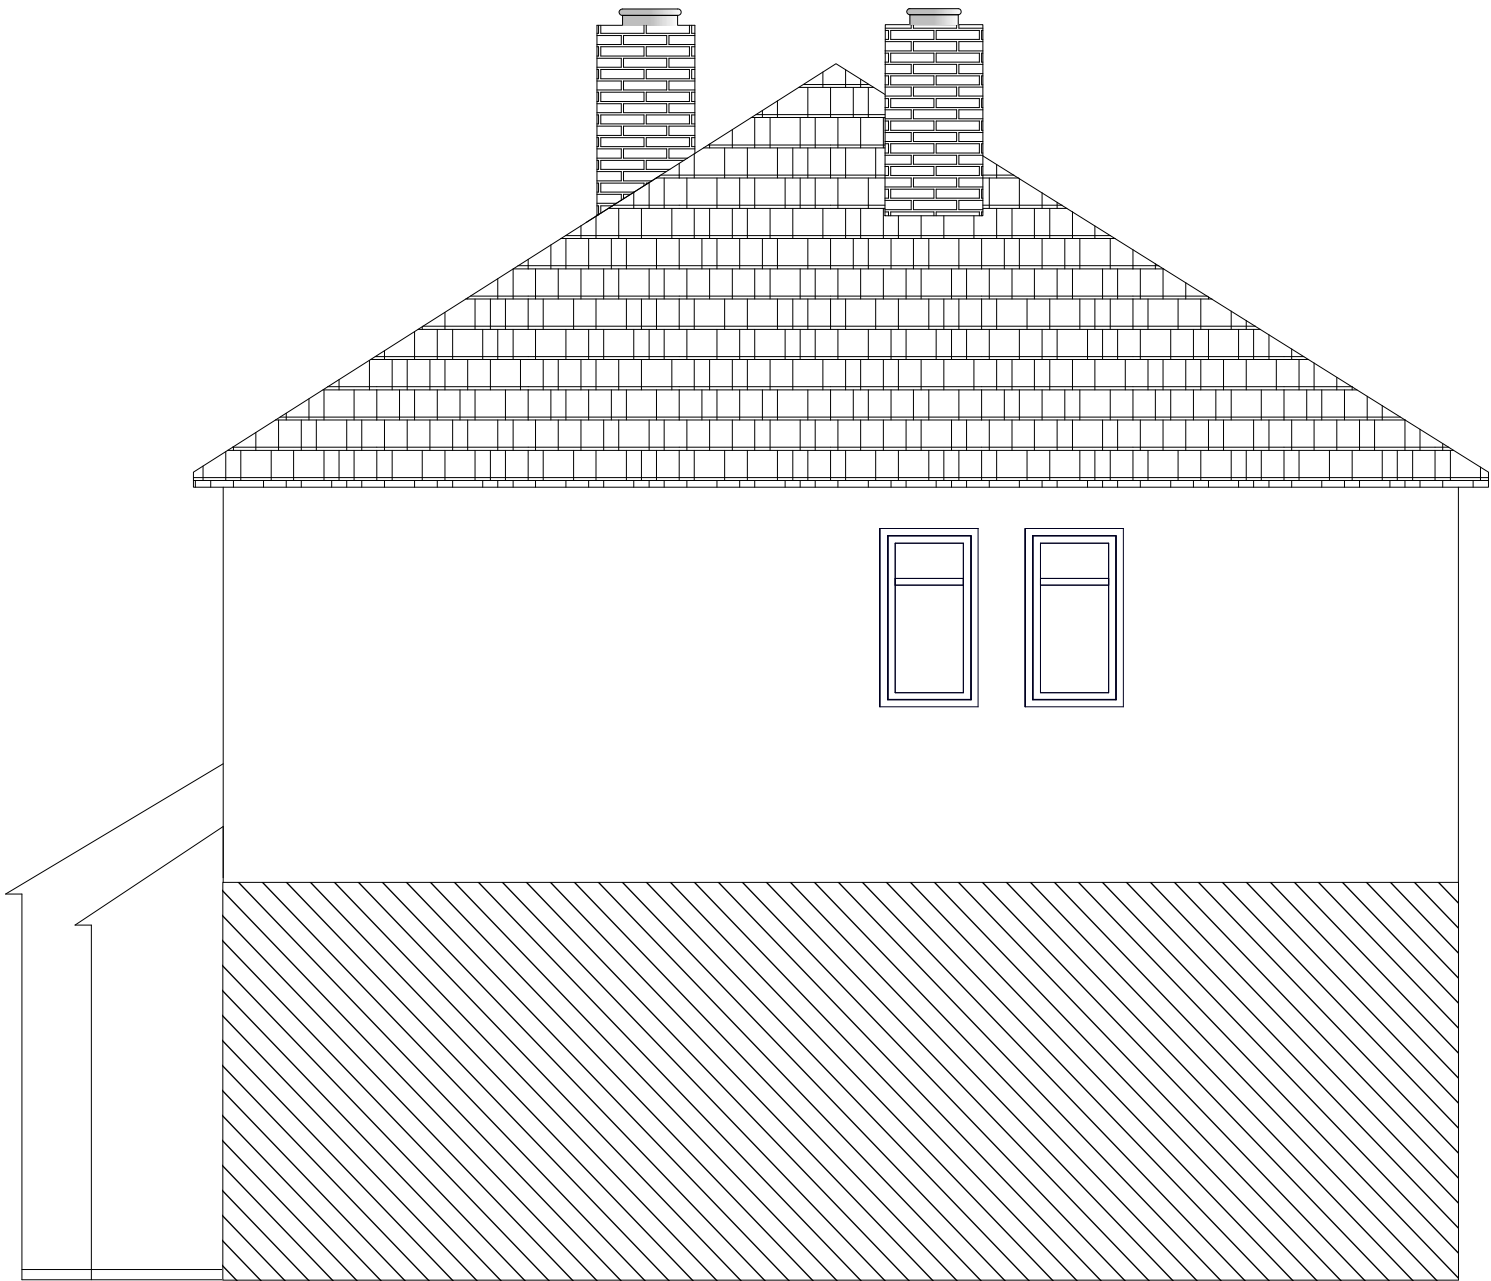

EXISTING SIDE 1 ELEVATION

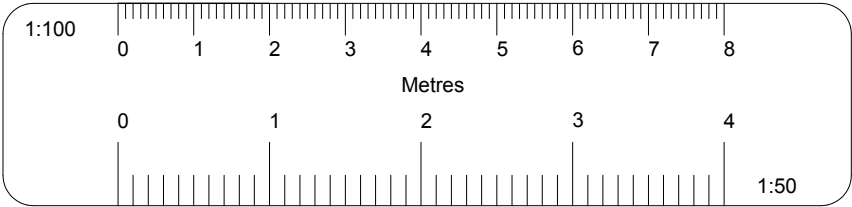


REV	DATE	DESCRIPTION	BY	CHECKED
-----	------	-------------	----	---------

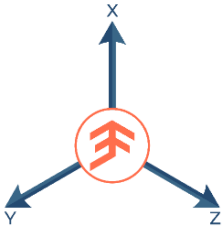


PROJECT78 The Greenway - UB8 2PR		TITLEExisting Elevations	
DATE03/06/2026	SCALE1:50	CAD FILENAME	STATUSFor Approval
DRAWNSA	CHECKEDEF	PROJECT No.050227	DRAWING No.EX04
			REV01


- Note:
- All dimensions in mm UNO.
 - All materials used for the construction of the extension to match the main house.
 - Walls: Cavity masonry wall with matching render finishes.
 - Roof: Flat GRP roof.
 - Windows: Matching UPVC windows.

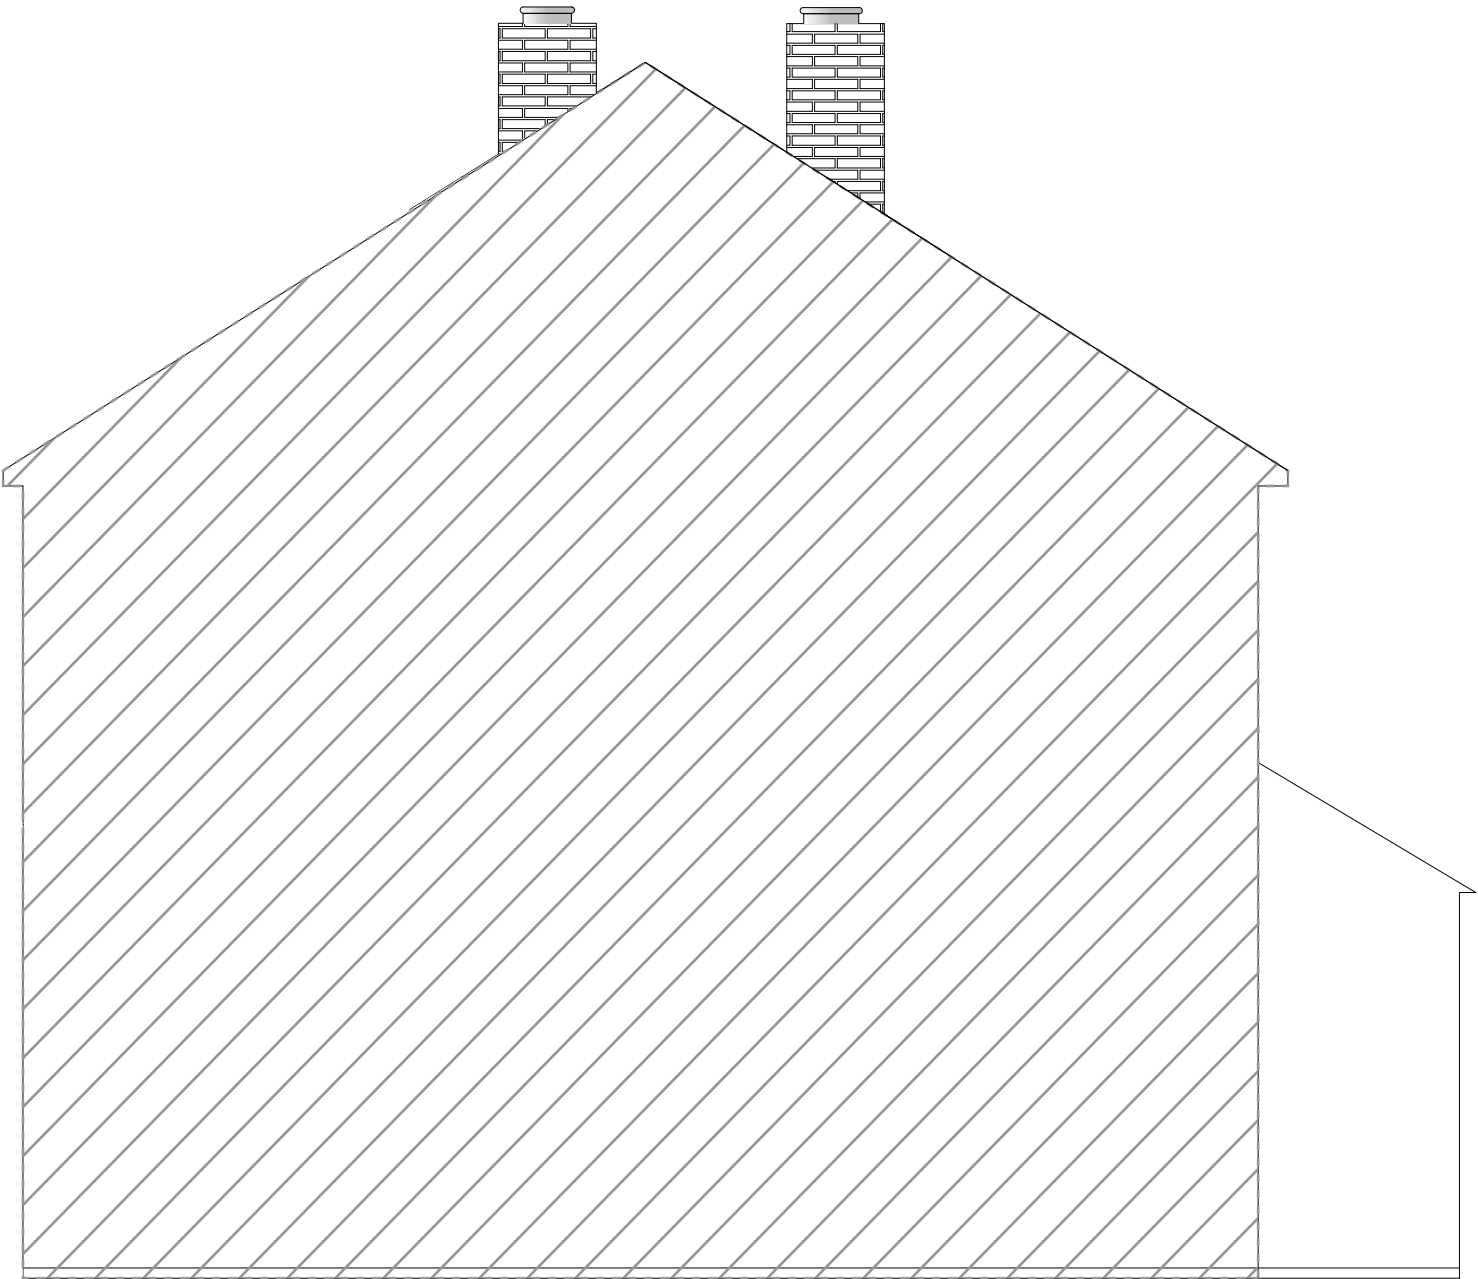


EXISTING SIDE 2 ELEVATION

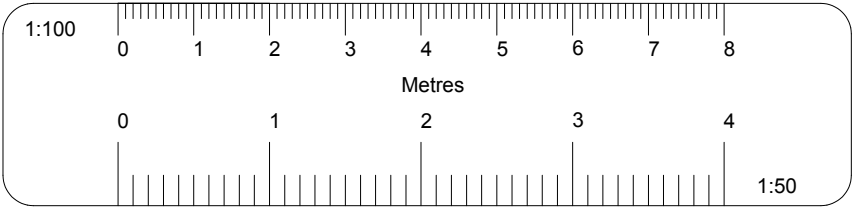


REV	DATE	DESCRIPTION	BY	CHECKED
-----	------	-------------	----	---------

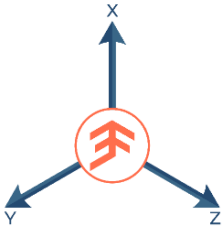

PROJECT78 The Greenway - UB8 2PR		TITLEExisting Elevations	
DATE03/06/2026	SCALE1:50	CAD FILENAME	STATUSFor Approval
DRAWNSA	CHECKEDEF	PROJECT No.050227	DRAWING No.EX05
			REV01

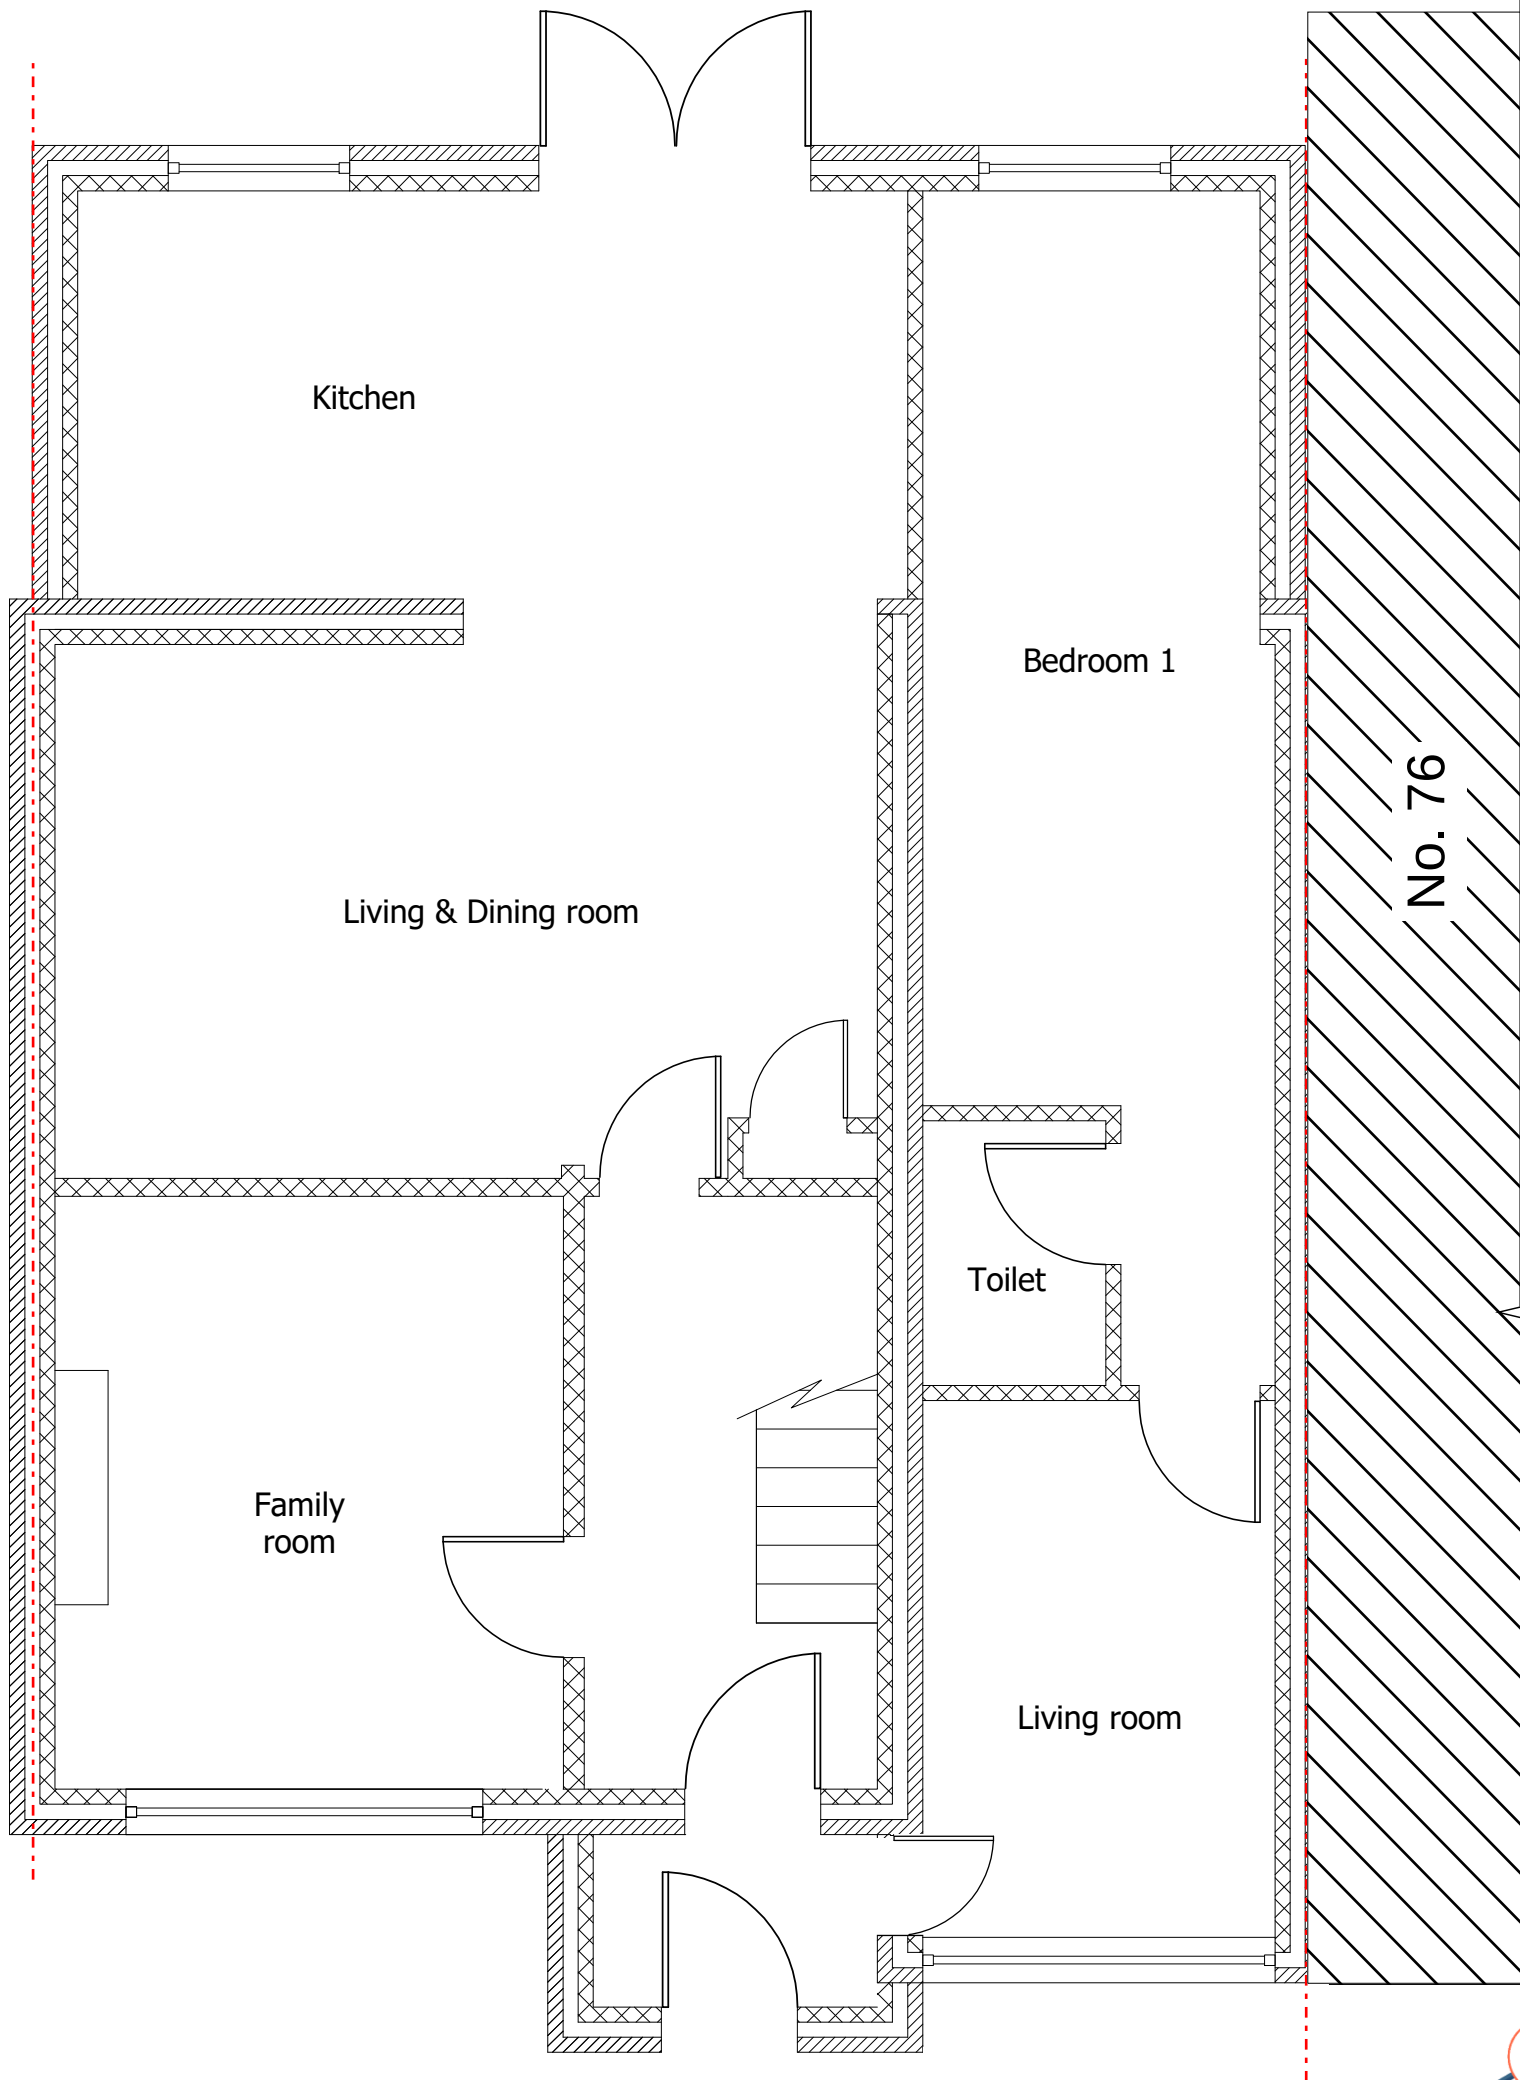

- Note:
- All dimensions in mm UNO.
 - All materials used for the construction of the extension to match the main house.
 - Walls: Cavity masonry wall with matching render finishes.
 - Roof: Flat GRP roof.
 - Windows: Matching UPVC windows.


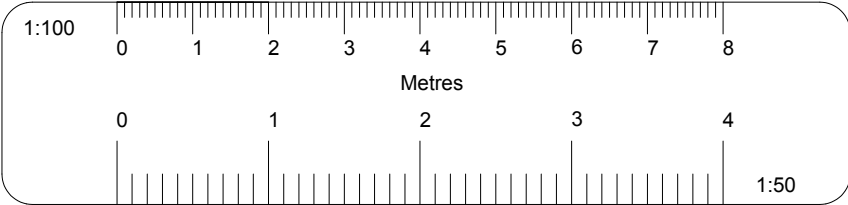


REV	DATE	DESCRIPTION	BY	CHECKED

PROPOSED GROUND FLOOR PLAN


PROJECT	78 The Greenway - UB8 2PR	TITLE	Proposed Plans
DATE	03/06/2026	SCALE	1:50
DRAWN	SA	CAD FILENAME	
CHECKED	EF	PROJECT No.	050227
		DRAWING No.	PR01
		STATUS	For Approval
		REV	01

- All dimensions in mm UNO.
- All materials used for the construction of the extension to match the main house.
- Walls: Cavity masonry wall with matching render finishes.
- Roof: Flat GRP roof.
- Windows: Matching UPVC windows.

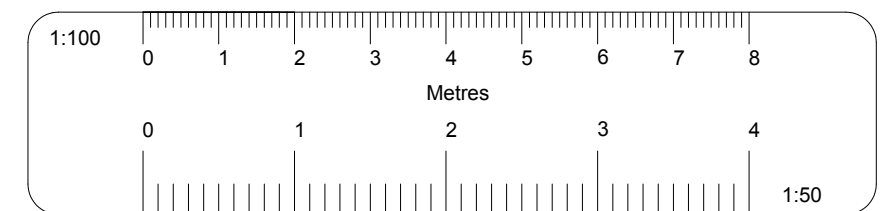
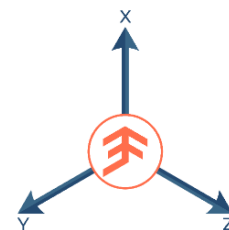


REV	DATE	DESCRIPTION	BY	CHECKED
-----	------	-------------	----	---------

PROJECT		78 The Greenway - UB8 2PR		TITLE		Proposed Plans	
DATE		03/06/2026		SCALE		1:50	
CAD FILENAME				STATUS			
DRAWN		SA		CHECKED		EF	
PROJECT No.		050227		DRAWING No.		PR02	
REV		01					

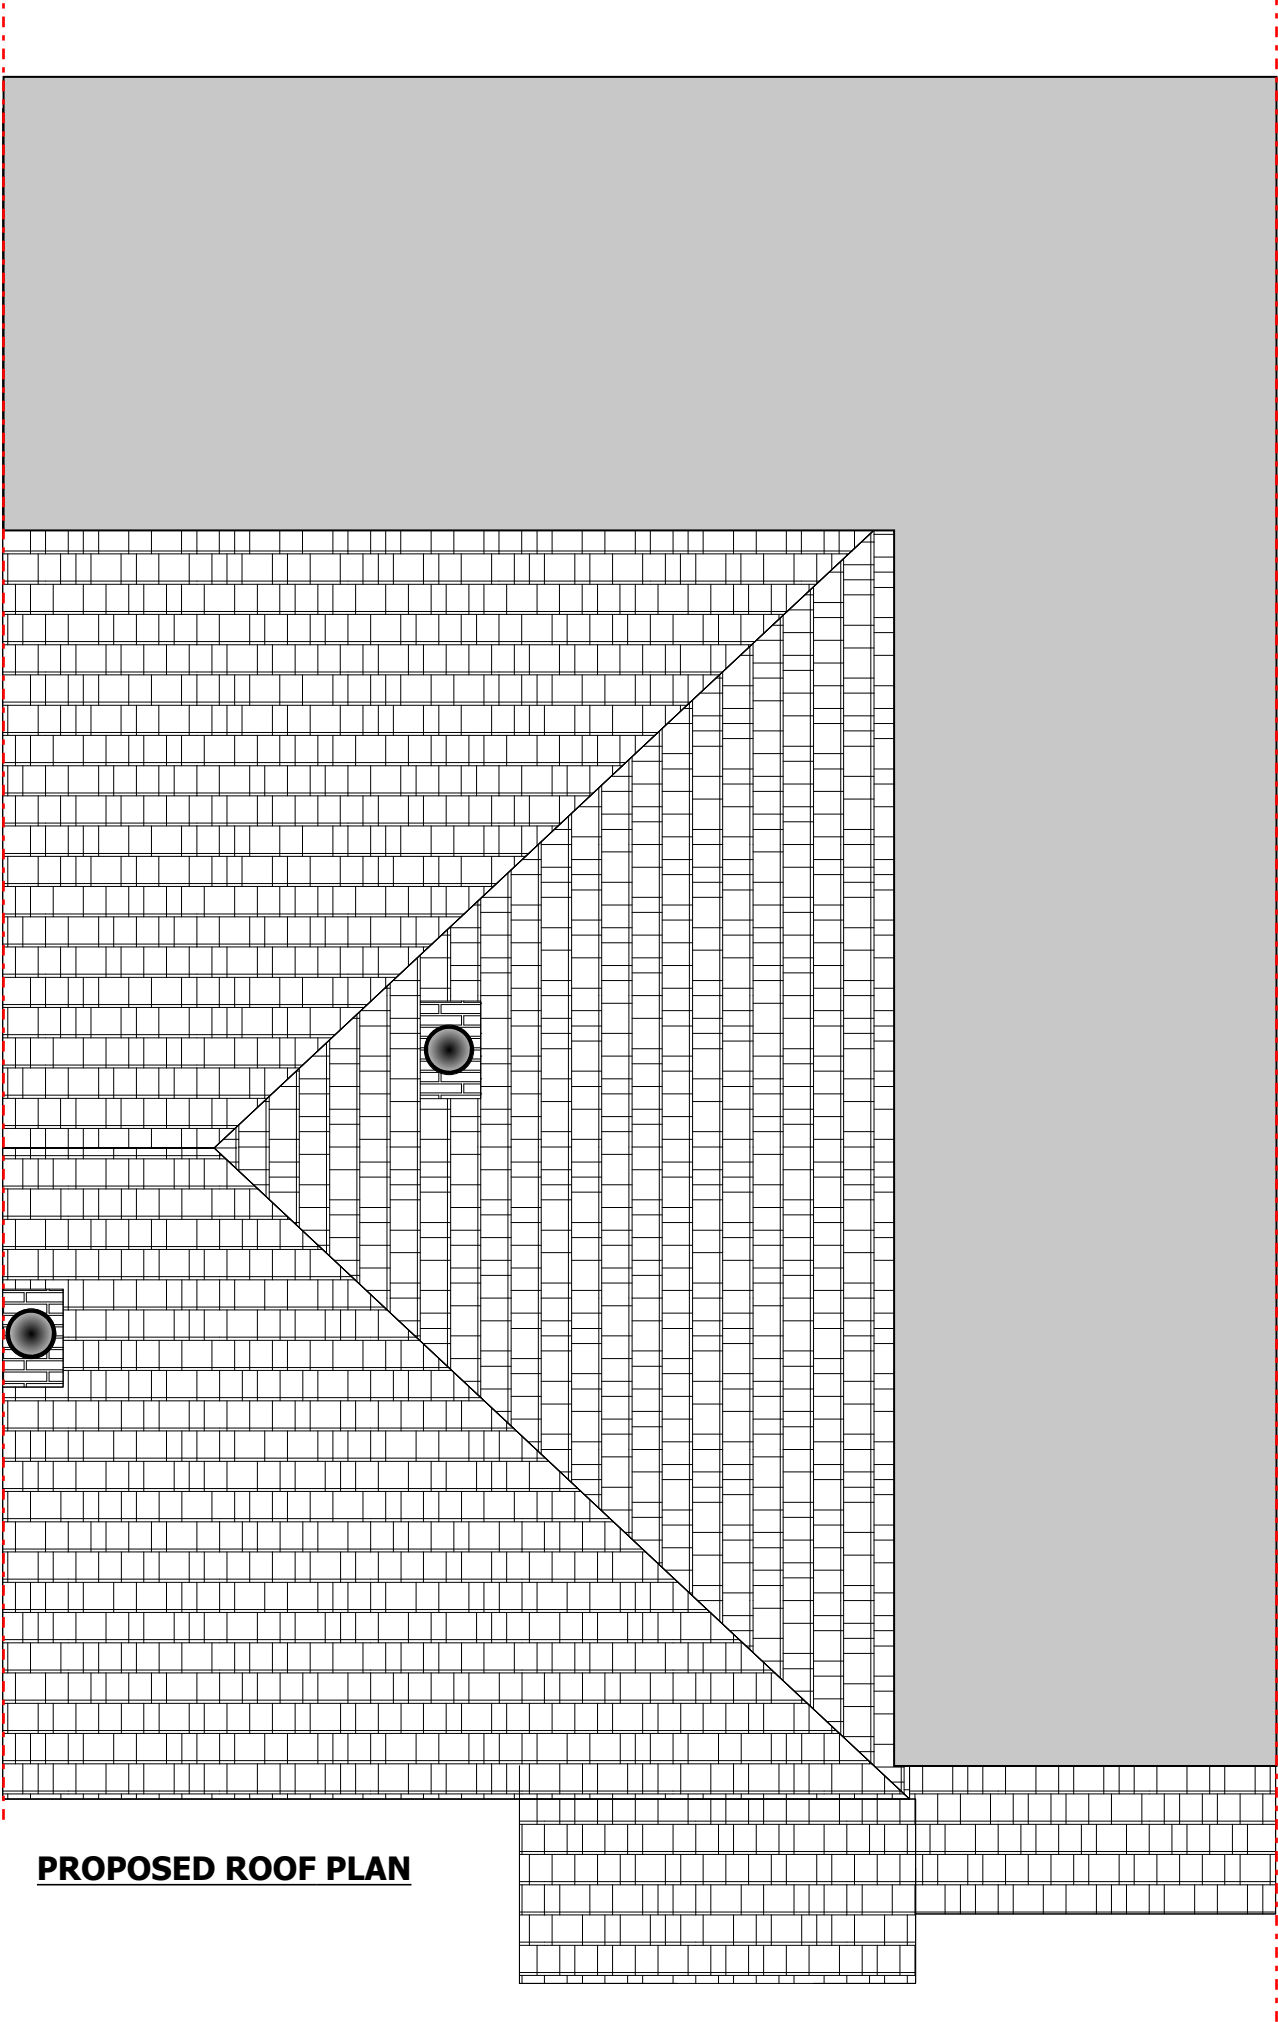

- Note:
- All dimensions in mm UNO.
 - All materials used for the construction of the extension to match the main house.
 - Walls: Cavity masonry wall with matching render finishes.
 - Roof: Flat GRP roof.
 - Windows: Matching UPVC windows.

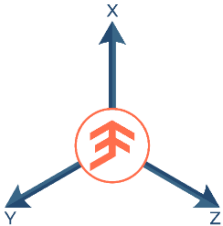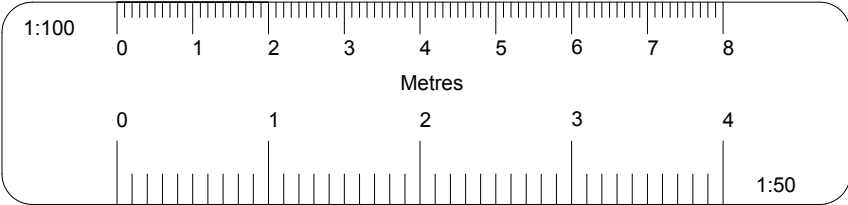

REV	DATE	DESCRIPTION	BY	CHECKED
-----	------	-------------	----	---------

PROJECT	78 The Greenway - UB8 2PR	TITLE	Proposed Plans
DATE	03/06/2026	SCALE	1:50
CAD FILENAME	For Approval		
DRAWN	SA	CHECKED	EF
PROJECT No.	050227	DRAWING No.	PR03
REV	01		


- Note:
- All dimensions in mm UNO.
 - All materials used for the construction of the extension to match the main house.
 - Walls: Cavity masonry wall with matching render finishes.
 - Roof: Flat GRP roof.
 - Windows: Matching UPVC windows.




PROPOSED FRONT ELEVATION



PROPOSED REAR ELEVATION

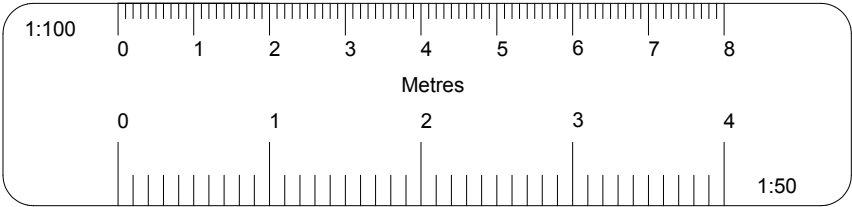


REV	DATE	DESCRIPTION	BY	CHECKED
-----	------	-------------	----	---------

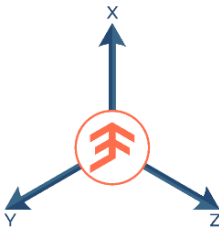


PROJECT78 The Greenway - UB8 2PR		TITLEProposed Elevations	
DATE03/06/2026	SCALE1:50	CAD FILENAME	STATUSFor Approval
DRAWNSA	CHECKEDEF	PROJECT No.050227	DRAWING No.PR04
			REV01


- Note:
- All dimensions in mm UNO.
 - All materials used for the construction of the extension to match the main house.
 - Walls: Cavity masonry wall with matching render finishes.
 - Roof: Flat GRP roof.
 - Windows: Matching UPVC windows.

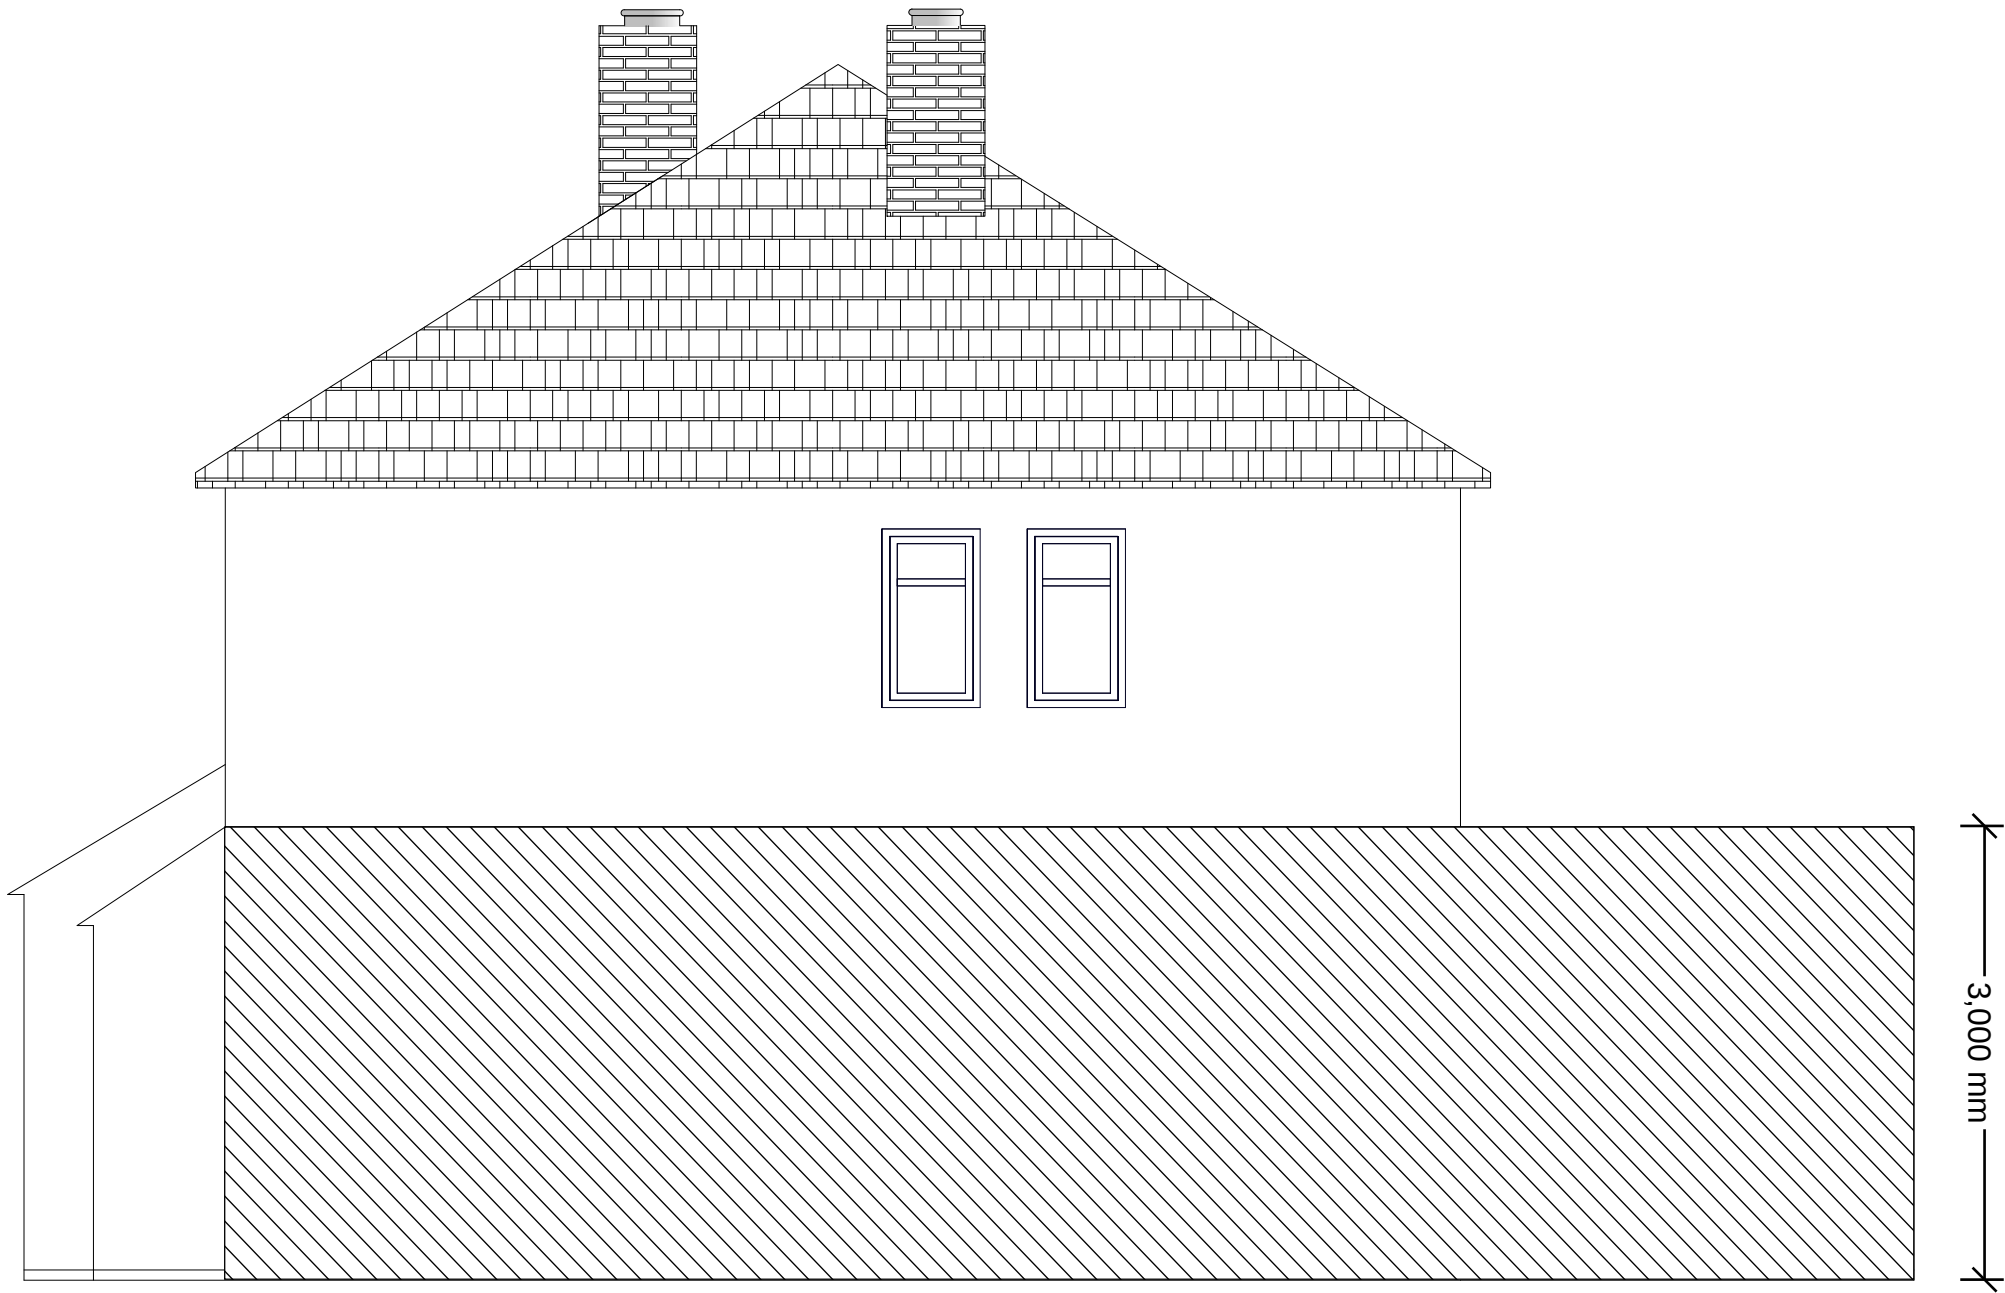

PROPOSED SIDE 1 ELEVATION

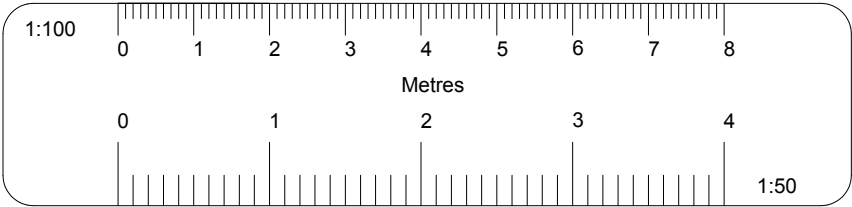


REV	DATE	DESCRIPTION	BY	CHECKED
-----	------	-------------	----	---------

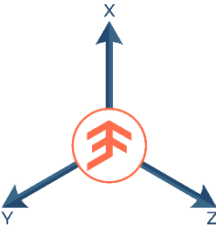


PROJECT78 The Greenway - UB8 2PR		TITLEProposed Elevations	
DATE03/06/2026	SCALE1:50	CAD FILENAME	STATUSFor Approval
DRAWNSA	CHECKEDEF	PROJECT No.050227	DRAWING No.PR05
			REV01


- Note:
- All dimensions in mm UNO.
 - All materials used for the construction of the extension to match the main house.
 - Walls: Cavity masonry wall with matching render finishes.
 - Roof: Flat GRP roof.
 - Windows: Matching UPVC windows.

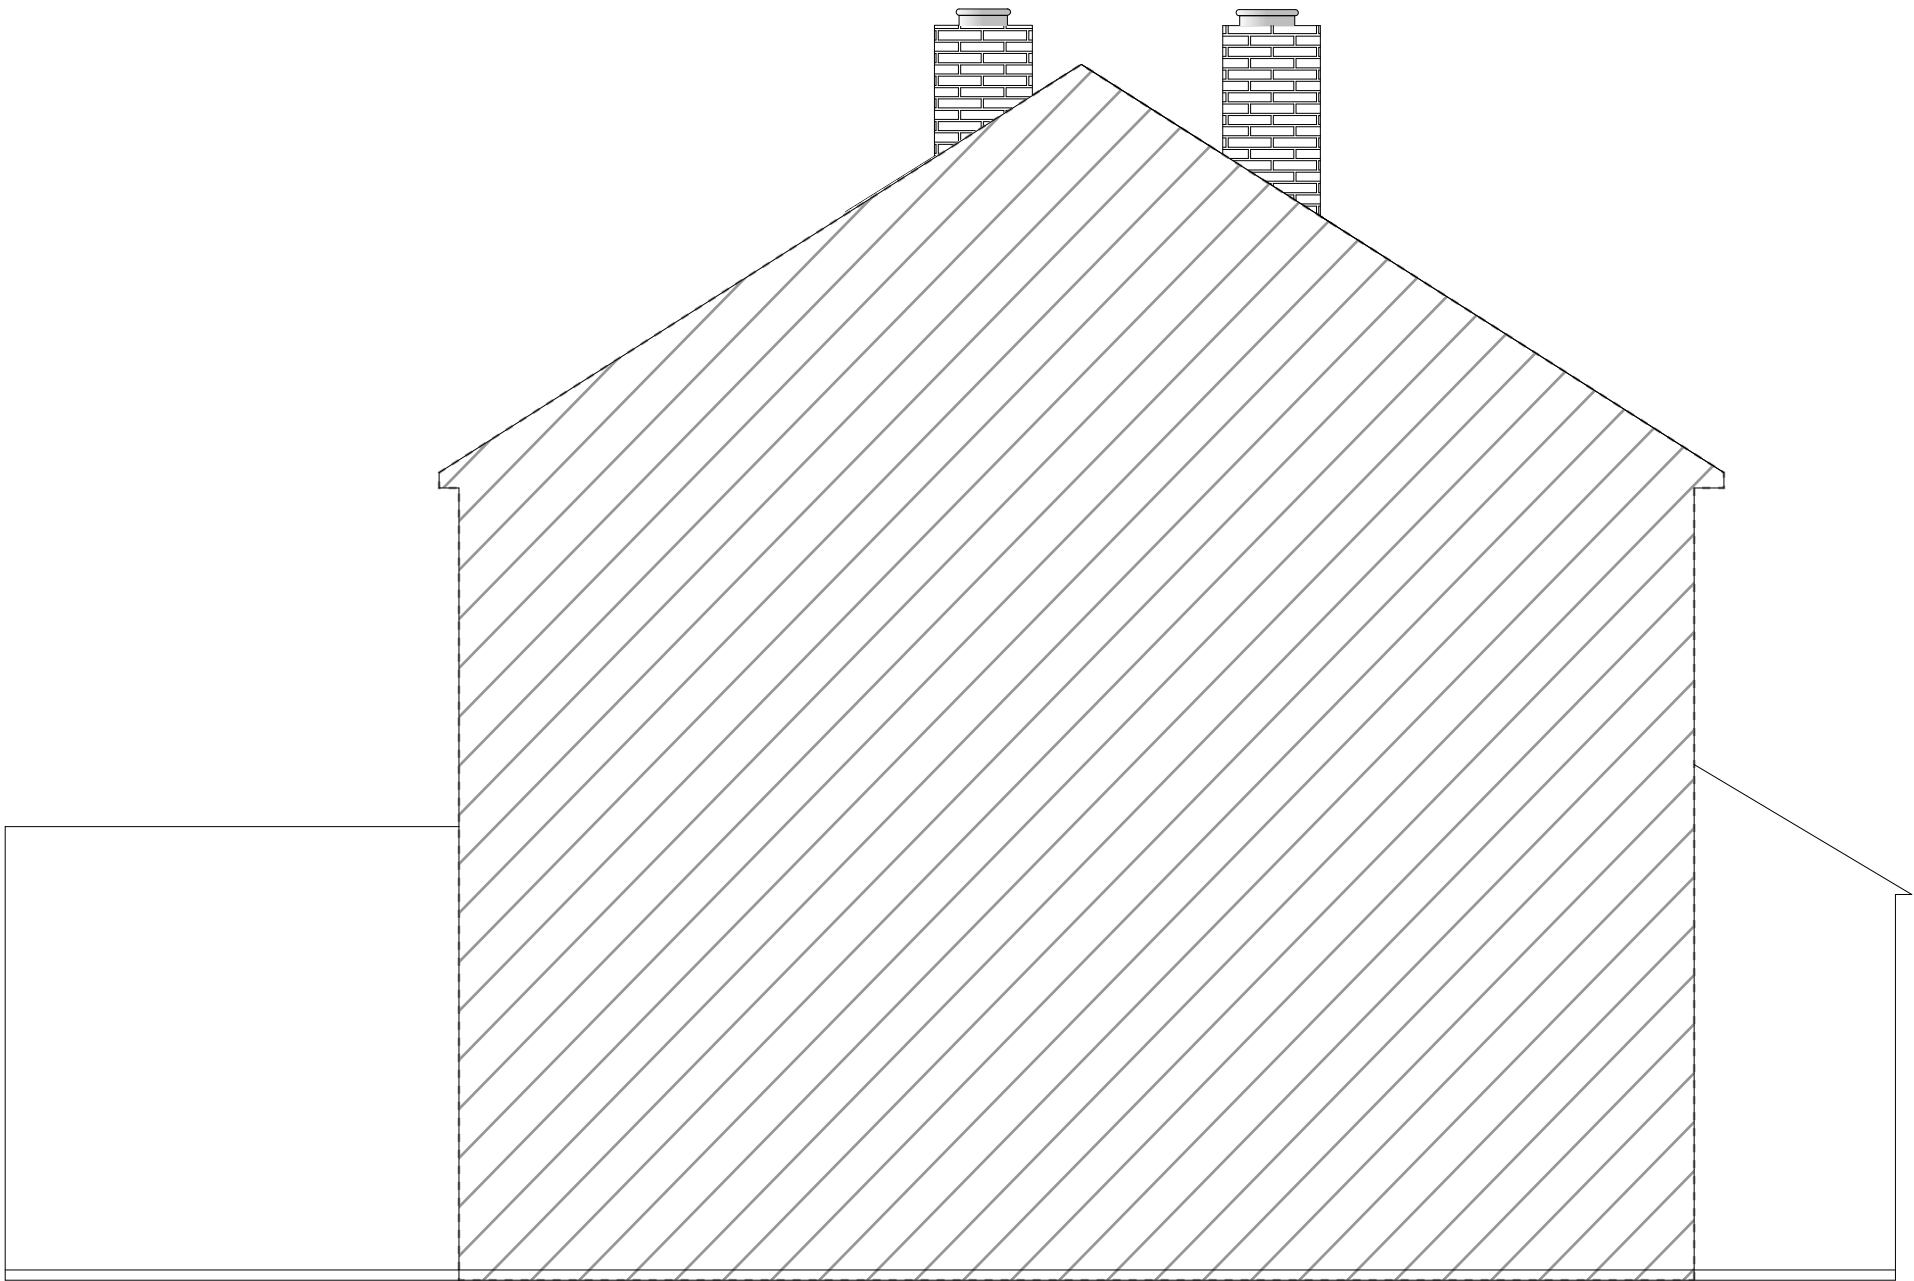

PROPOSED SIDE 2 ELEVATION

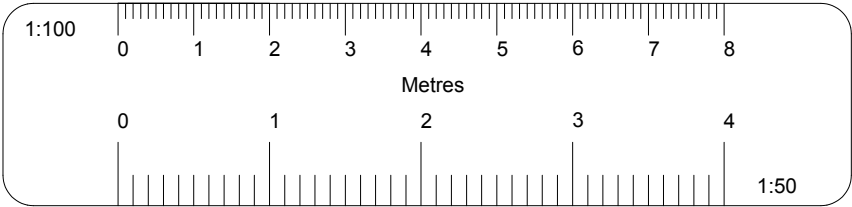

REV	DATE	DESCRIPTION	BY	CHECKED
-----	------	-------------	----	---------

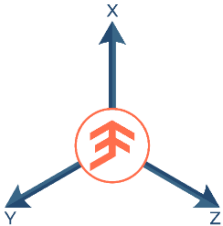

PROJECT78 The Greenway - UB8 2PR		TITLEProposed Elevations	
DATE03/06/2026	SCALE1:50	CAD FILENAME	STATUSFor Approval
DRAWNSA	CHECKEDEF	PROJECT No.050227	DRAWING No.PR06
			REV01