

PROPOSED SIDE ELEVATION
 - PATIO CANOPY
 - 26.2.2021

DO3 20F3




PROPOSED STREET ELEVATION
 1:100 @A3




PROPOSED SIDE ELEVATION
 1:100 @A3


PROPOSED SIDE ELEVATION
 1:100 @A3

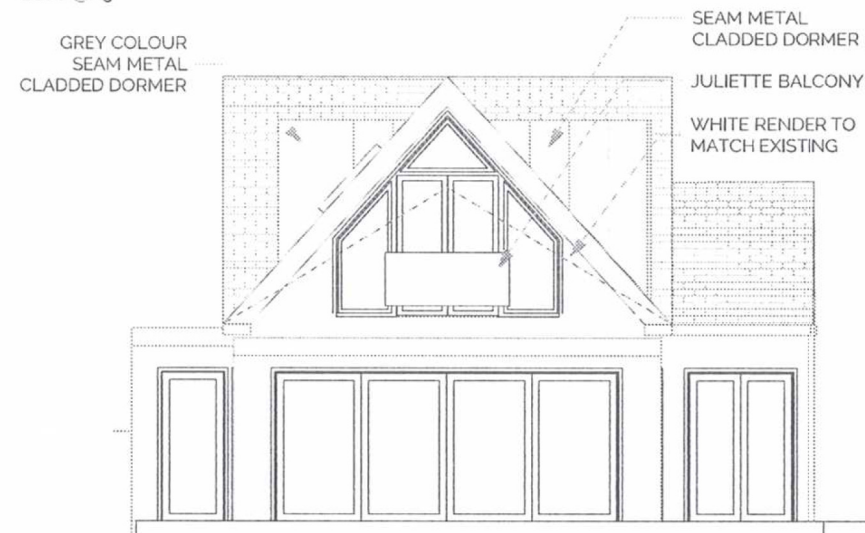

PROPOSED REAR ELEVATION
 1:100 @A3

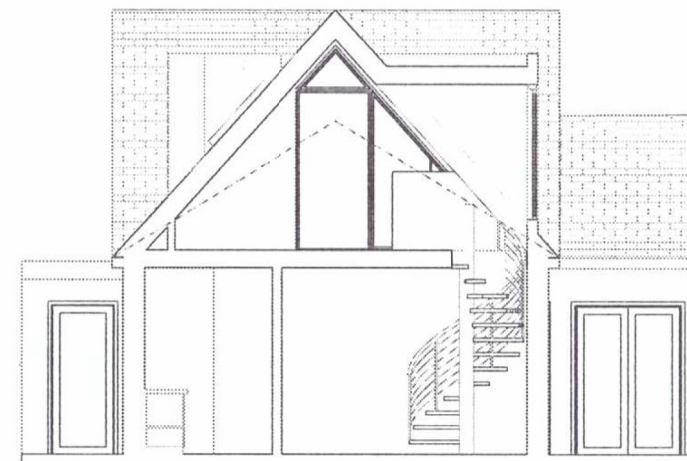

PROPOSED SECTION A
 1:100 @A3

 

ATELIER LAU
 architecture + design
 10770, 590242
 9, multi-level block

Project: 24 Brickwall Lane HA48JX

Project No.: RC.0023

Date: 19/08/2017

Status: PLANNING

Drawing Title: PROPOSED ELEVATIONS & SECTION

Scale: AS NOTED Dwg No.: P04

Rev: D

Rev A 21.07.17 Amended to P.O. Request
 Rev B 11.08.17 Amended to P.O. Request
 Rev C 18.08.17 Amended to P.O. Request
 Rev D 19.08.17 Amended to P.O. Request

This document and its design content is copyright © to ATELIER LAU.