



- PROPOSED SIDE ELEVATION  
- PATIO RAILING  
- 26.2.2021

DO3 3 of 3

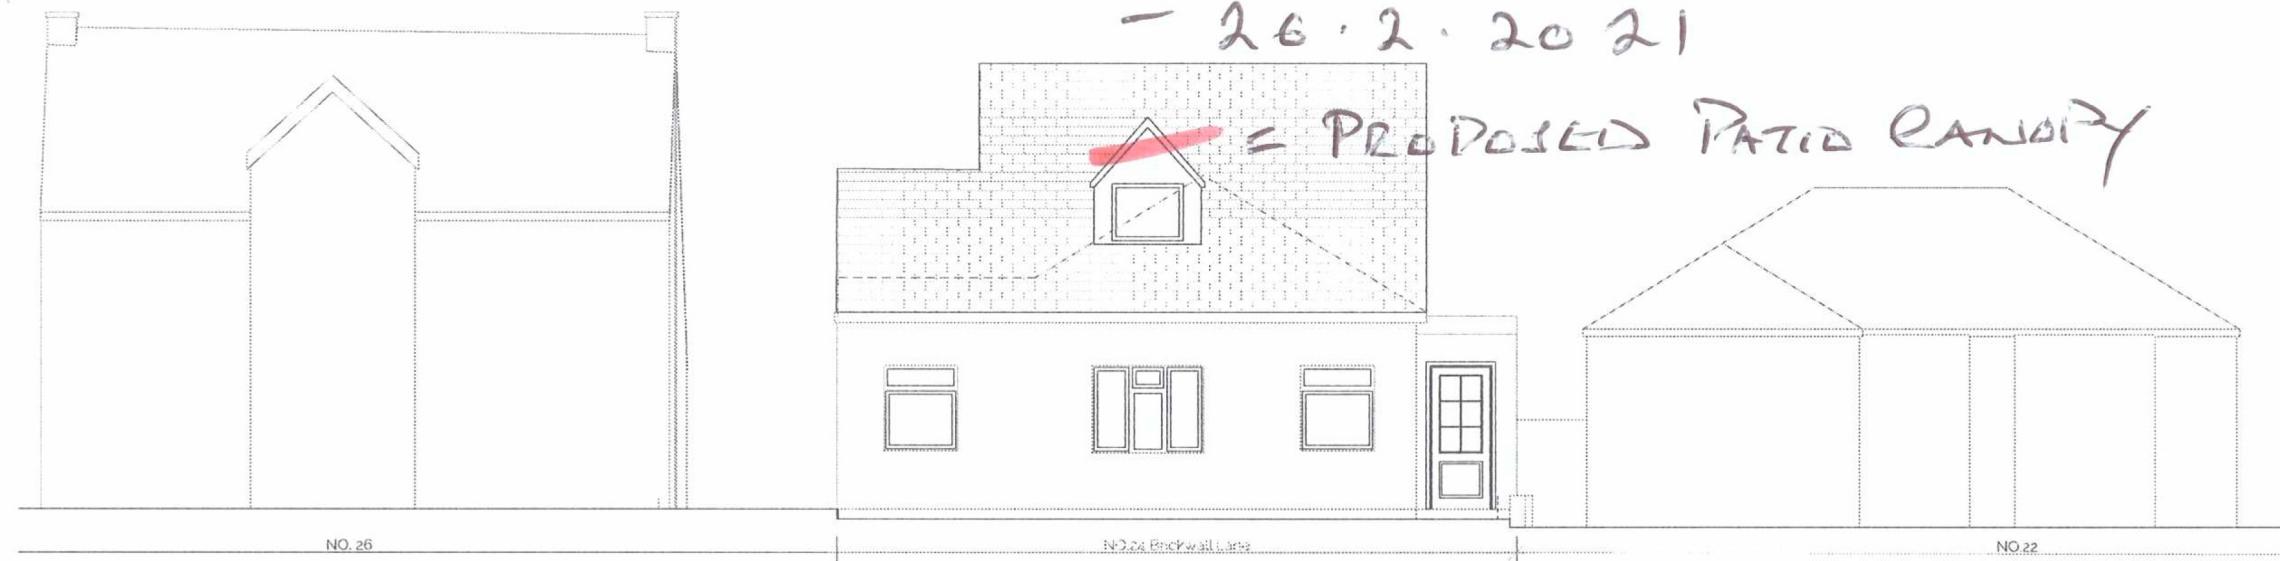

PROPOSED STREET ELEVATION

1:100 @A3

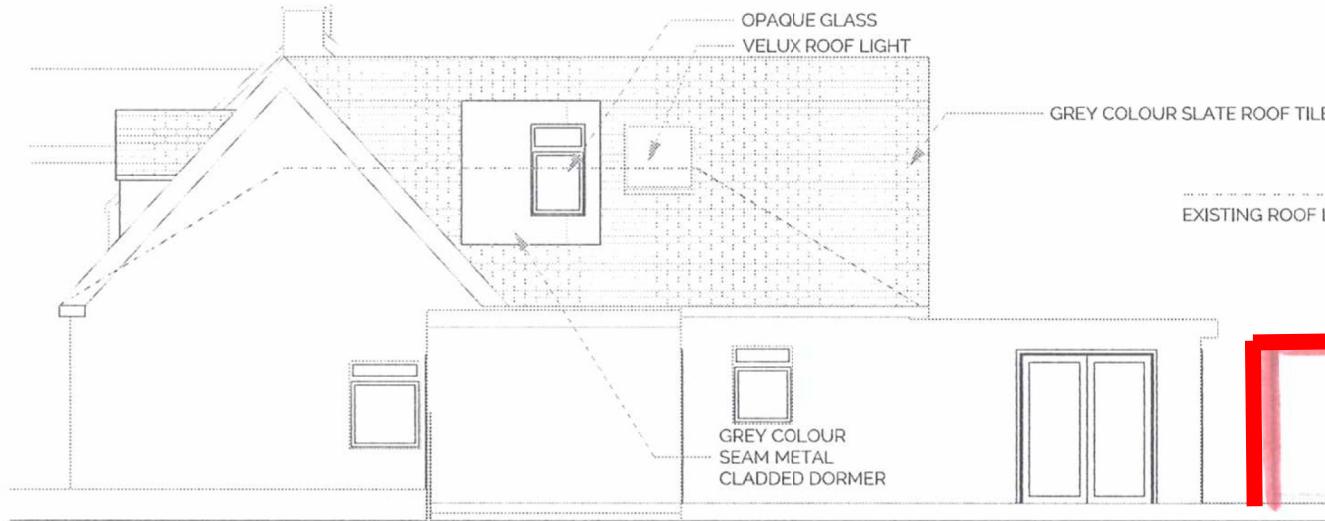


GREY COLOUR SLATE TILES  
GRAY COLOUR  
SEAM METAL  
CLADDED DORMER  
OPAQUE GLASS

GREY COLOUR SLATE TILES  
GRAY COLOUR  
SEAM METAL  
CLADDED DORMER  
OPAQUE GLASS

PROPOSED SIDE ELEVATION

1:100 @A3

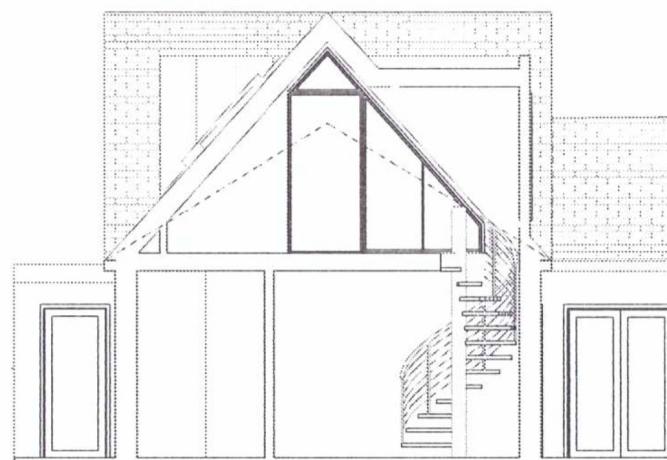

0 1 2 3 4 5

PROPOSED SIDE ELEVATION

1:100 @A3



PROPOSED REAR ELEVATION

1:100 @A3

PROPOSED SECTION A

1:100 @A3 Project: 24 Brickwall Lane HA48JX

ATELIER LAU  
architecture + design  
07922 972444  
a.lau@btconnect.com

Project No.: RC.0023

Date: 18/08/2017

Status: PLANNING

Rev A 21.07.17 Amended to P.O. Request

Rev B 11.08.17 Amended to P.O. Request

Rev C 18.08.17 Amended to P.O. Request

Drawing: PROPOSED ELEVATIONS &  
Title: SECTION

Scale: AS NOTED Dwg No.: P04

Rev: C

This document and its design content is copyright © to ATELIER LAU.