

 
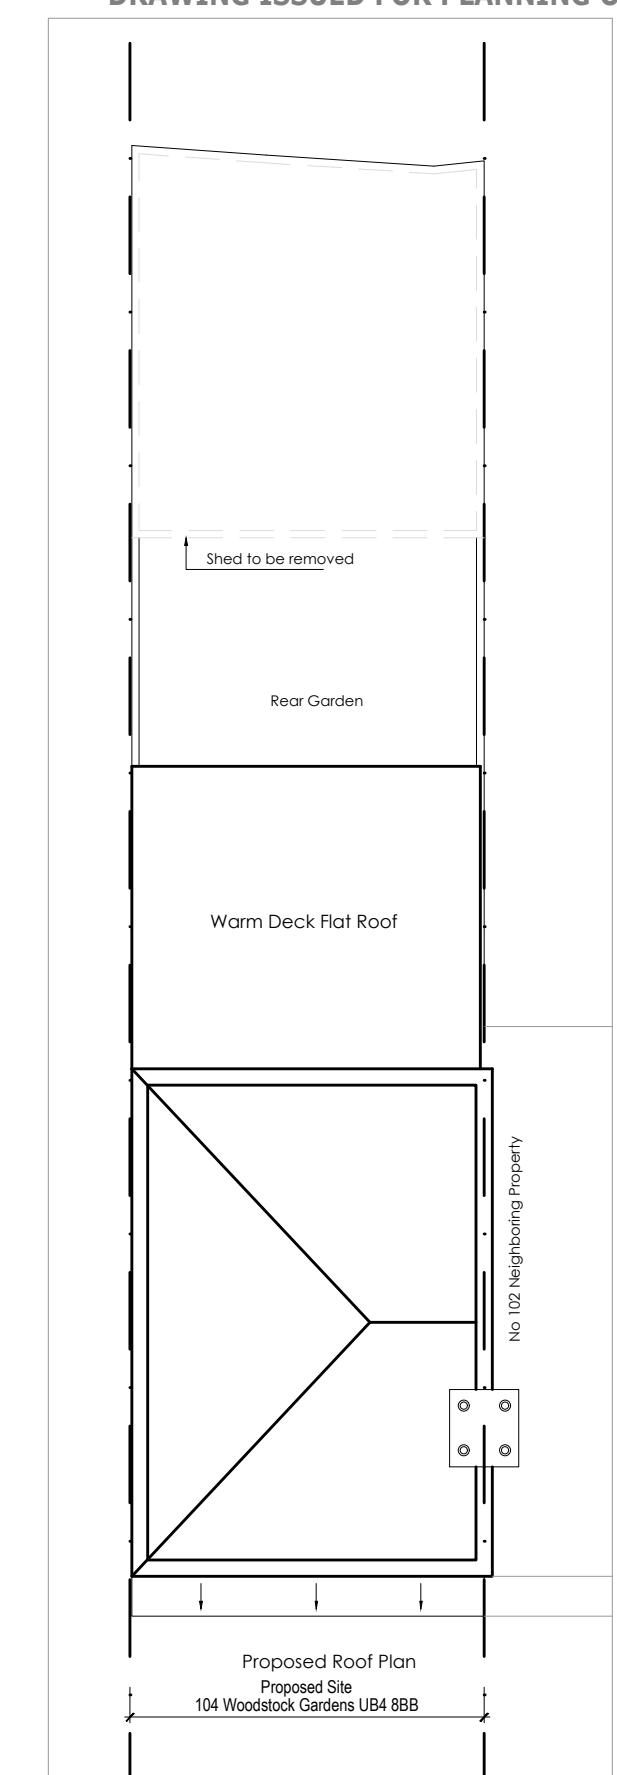
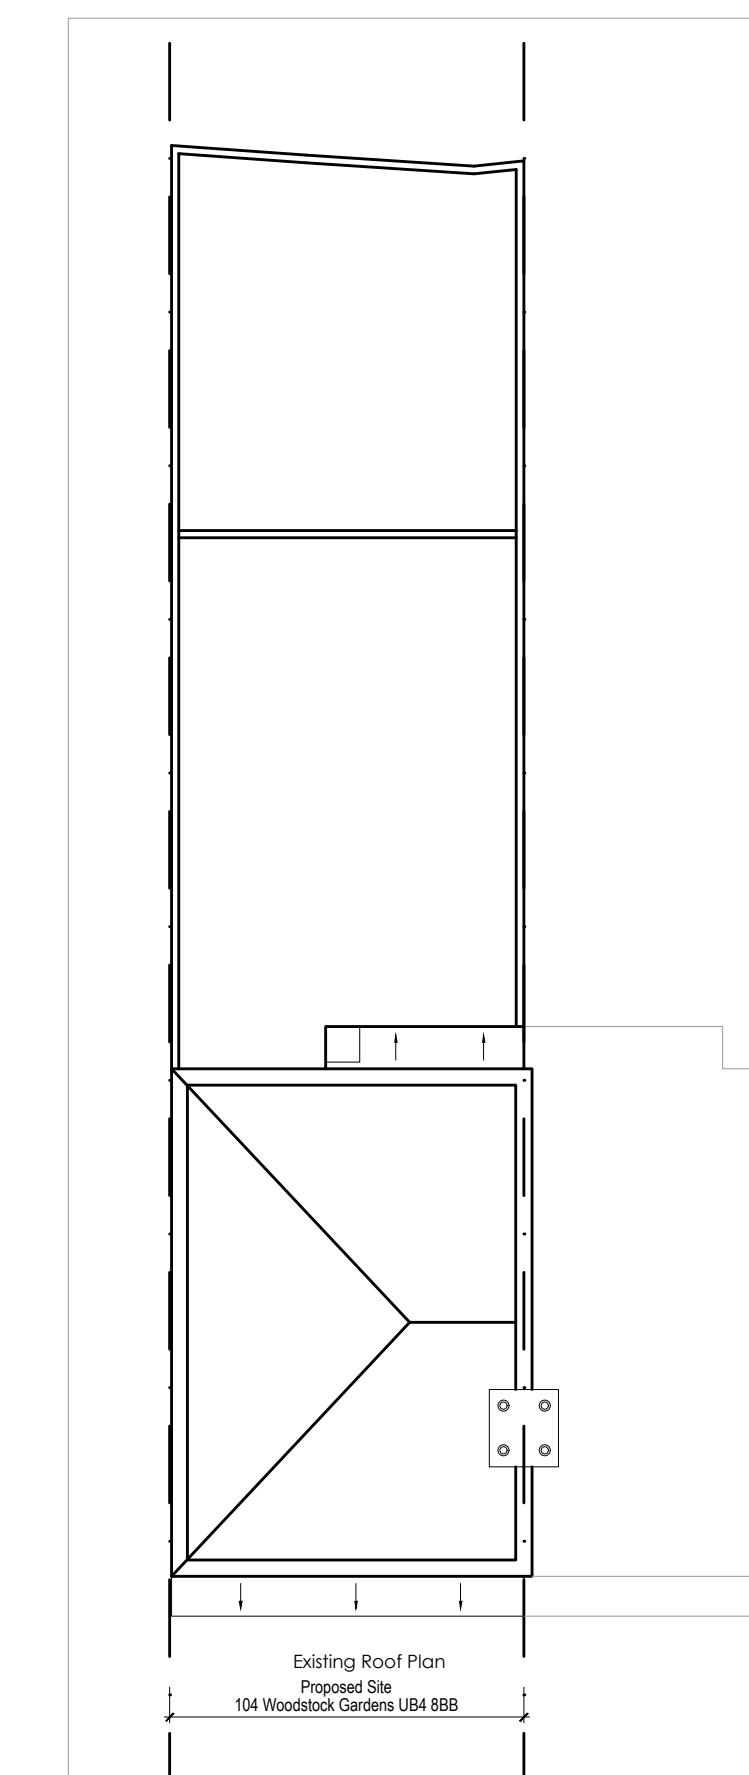



NOT APPROVED FOR CONSTRUCTION

ARSEN ARCHITECTURE LTD Architectural Designers No 3 Berkeley Square HEMEL HEMPSTEAD HP2 7QR	NOTES 1. THIS DRAWING IS TO BE READ IN CONJUNCTION WITH ALL RELEVANT ARCHITECTURAL AND ENGINEERING DWGS	REVISION	DESCRIPTION	DATE	PROJECT	DRAWING TITLE
						Proposed Rear Extension 104 Woodstock Gardens UB4 8BB
MOB: 07459127172	EMAIL: arsen_dhil@yahoo.com	CLIENT	Mr Subramaniam Kurunathan 104 Woodstock Gardens UB4 8BB	SCALE	1:1250	1:500
				DATE	30.03.24	STATUS
		TEL:	FAX:	EMAIL:	KOUSHIK	DRAWN
					PA-01	REVISION

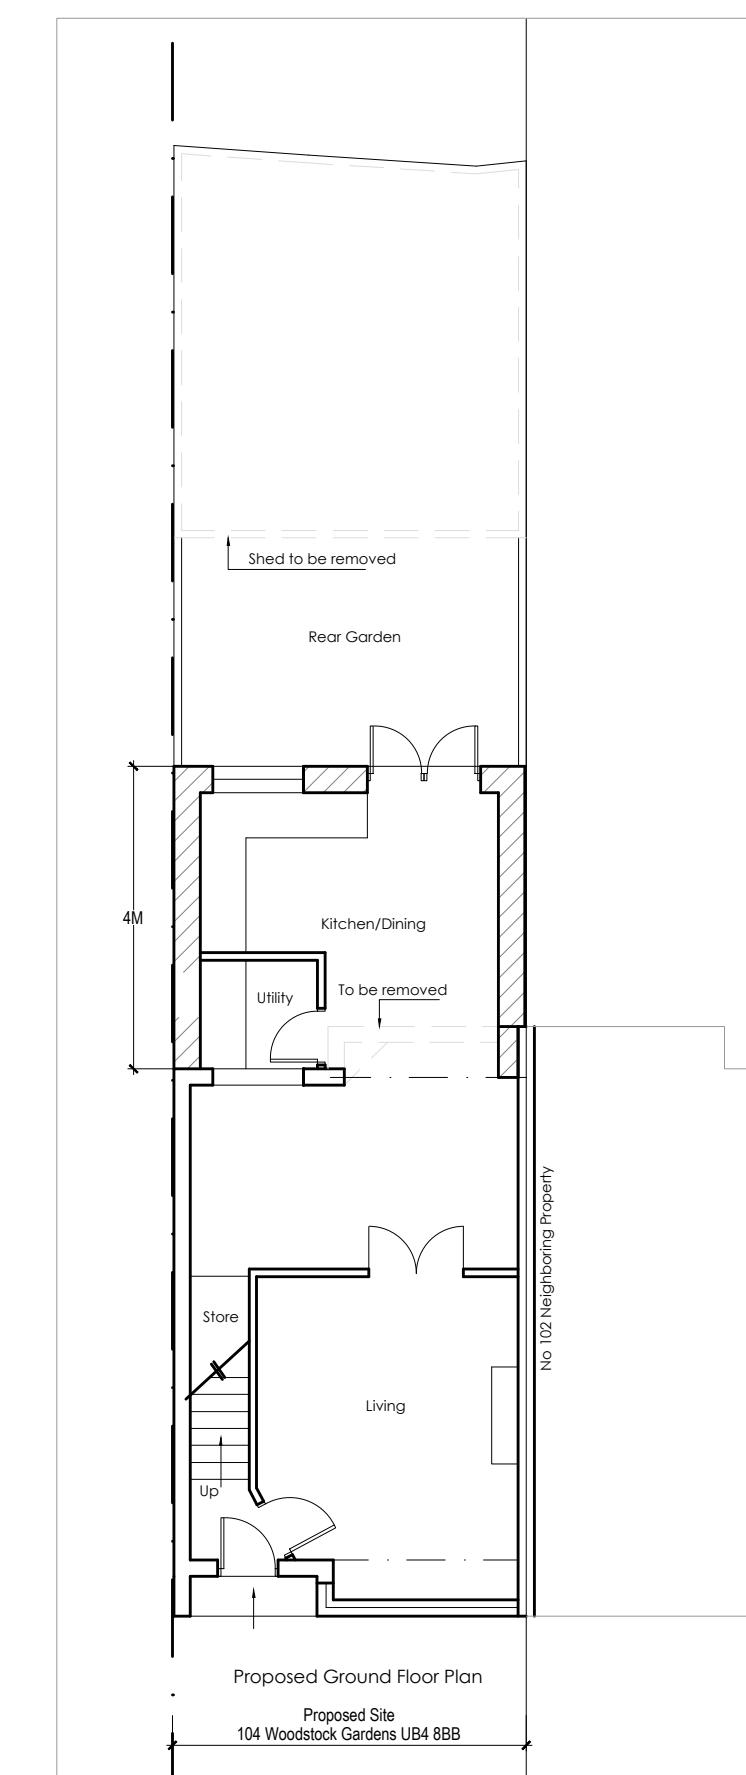

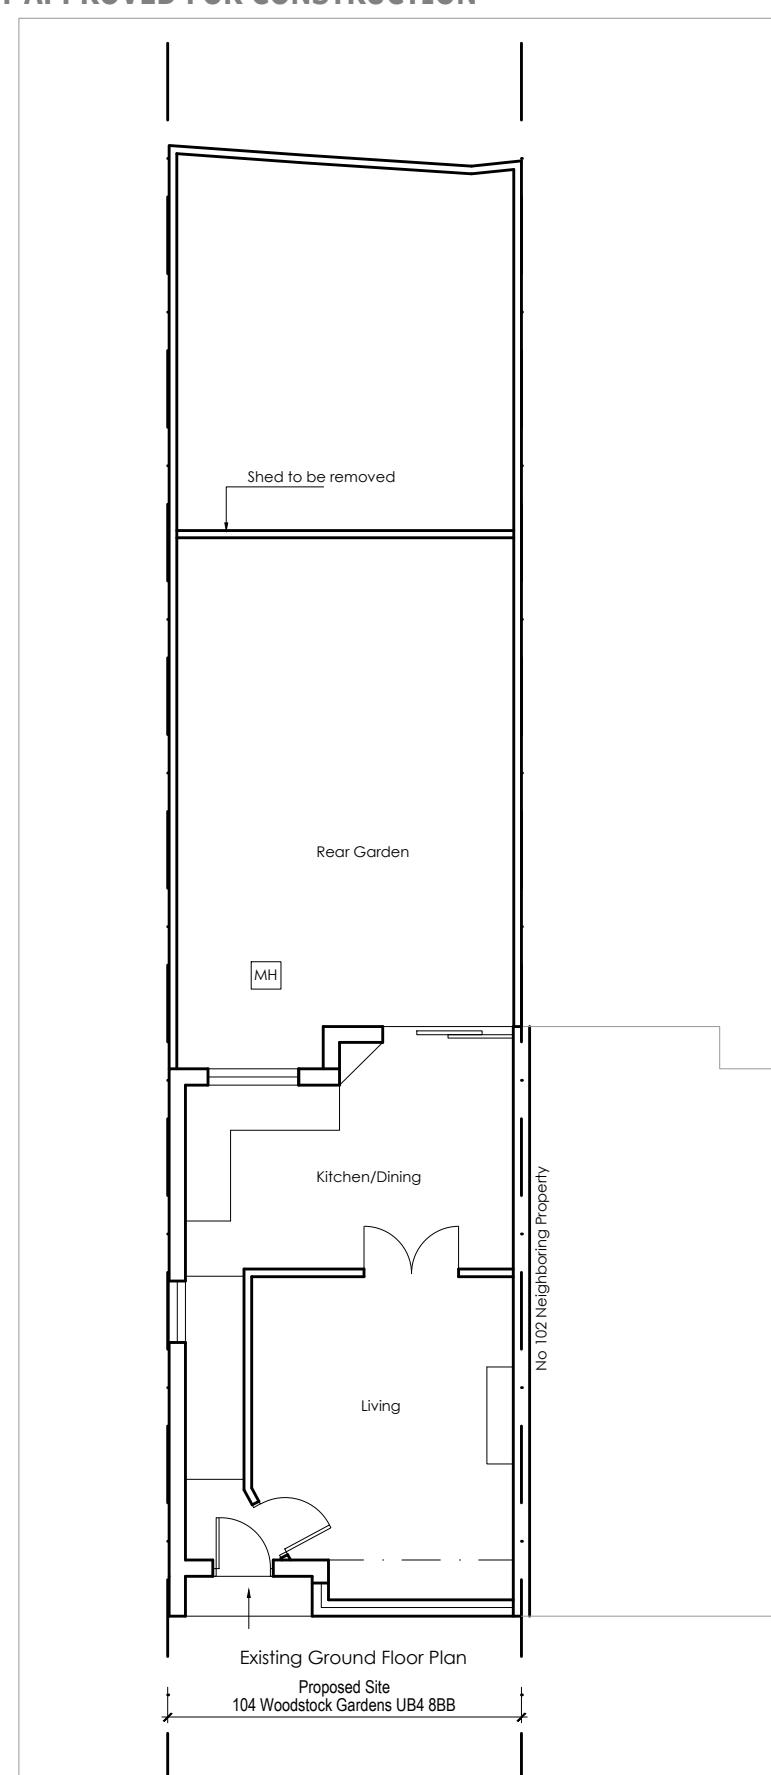

<p>ARSEN ARCHITECTURE LTD Architectural Designers No 3 Berkeley Square HEMEL HEMPSTEAD HP2 7QR</p> <p>MOB: 07459127172</p> <p>EMAIL: arsen_dhil@yahoo.com</p>	<p>NOTES</p> <p>1. THIS DRAWING IS TO BE READ IN CONJUNCTION WITH ALL RELEVANT ARCHITECTURAL AND ENGINEERING DWGS</p> <p>Scale 1:100</p> <table border="1"> <tr> <td>0M</td><td>1M</td><td>2M</td><td>3M</td><td>4M</td><td>5M</td><td>6M</td></tr> <tr> <td colspan="7" rowspan="6"> </td></tr> </table> <p>THIS DRAWING IS SUBJECT TO COPYRIGHT DO NOT REPRODUCE THIS DRAWING WITHOUT PRIOR PERMISSION</p>	0M	1M	2M	3M	4M	5M	6M								<p>REVISION</p>	<p>DESCRIPTION</p>	<p>DATE</p>	<p>PROJECT</p> <p>Proposed Rear Extension 104 Woodstock Gardens UB4 8BB</p>	<p>DRAWING TITLE</p> <p>Existing & Proposed Ground Floor & Roof Plan</p>			
0M	1M	2M	3M	4M	5M	6M																	
							<p>CLIENT</p> <p>Mr Subramaniam Kurunathan 104 Woodstock Gardens UB4 8BB</p>																
							SCALE	1:100								PAPER.SIZE	A3						
							DATE	30.03.24								STATUS	PA						
							JOB.NO.	KOUSHIK	DRAWN	SA													
							DWG.NO.	PA-02	REVISION														

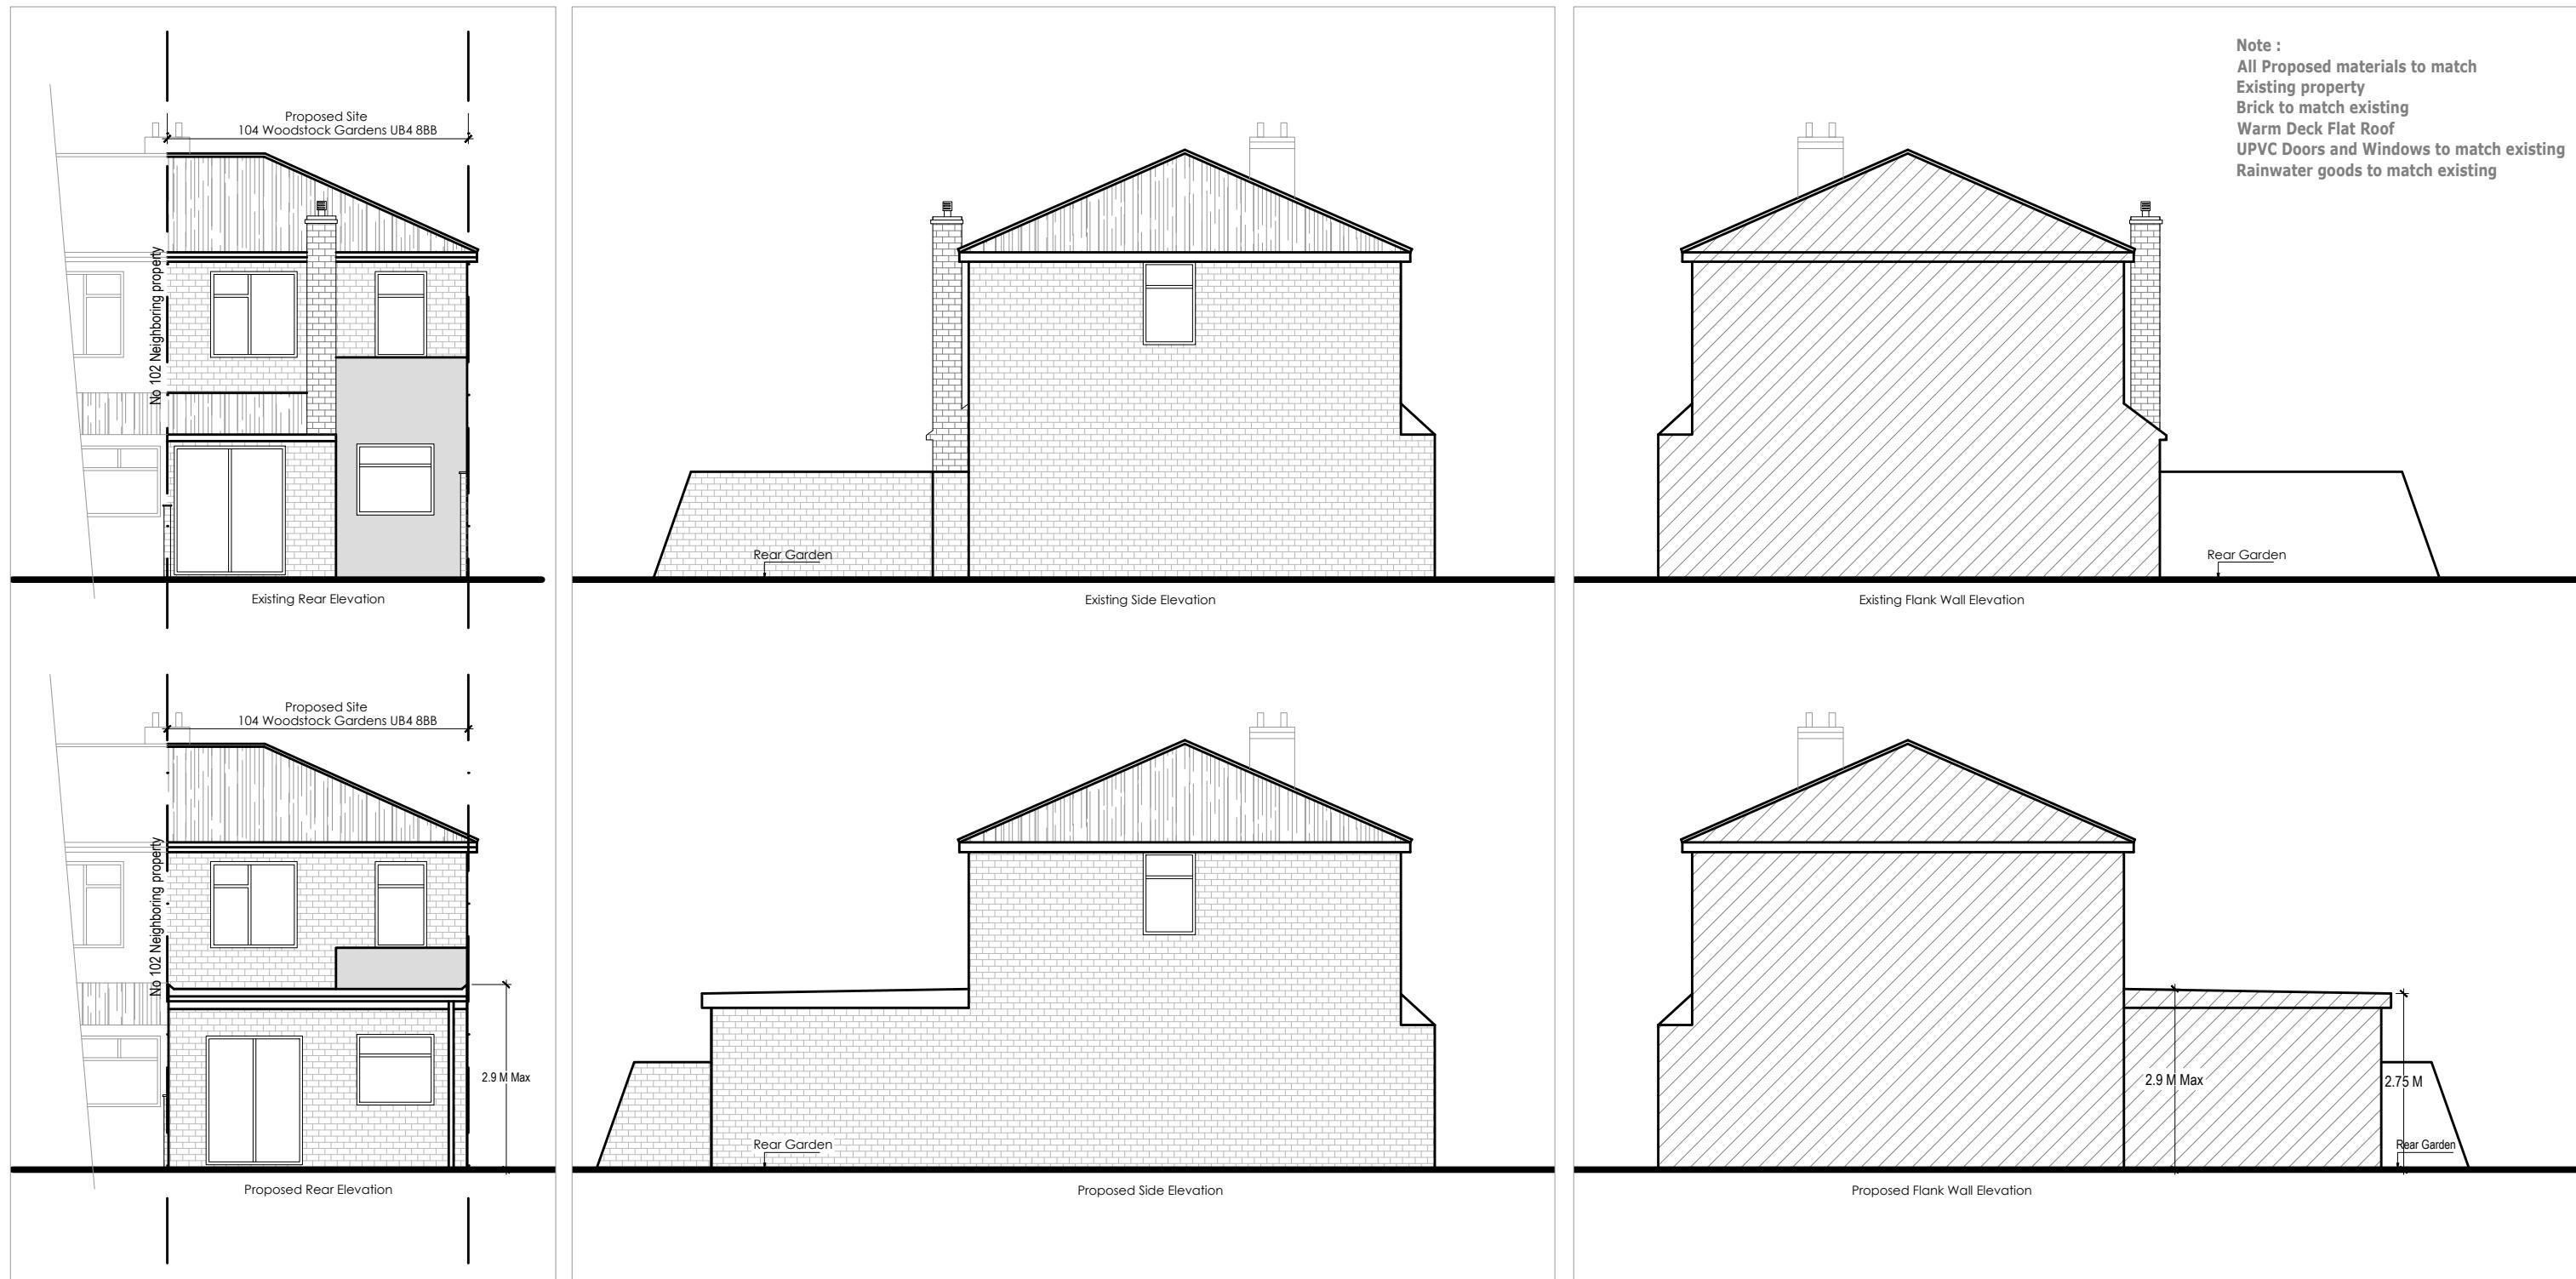

<p>ARSEN ARCHITECTURE LTD Architectural Designers No 3 Berkeley Square HEMEL HEMPSTEAD HP2 7QR</p> <p>MOB: 07459127172</p> <p>EMAIL: arsen_dhil@yahoo.com</p>	<p>NOTES</p> <p>1. THIS DRAWING IS TO BE READ IN CONJUNCTION WITH ALL RELEVANT ARCHITECTURAL AND ENGINEERING DWGS</p> <p>Scale 1:100</p> <table border="1"> <tr> <td>0M</td><td>1M</td><td>2M</td><td>3M</td><td>4M</td><td>5M</td><td>6M</td></tr> </table>	0M	1M	2M	3M	4M	5M	6M	<p>REVISION</p>	<p>DESCRIPTION</p>	<p>DATE</p>	<p>PROJECT</p> <p>Proposed Rear Extension 104 Woodstock Gardens UB4 8BB</p>	DRAWING TITLE			
0M	1M	2M	3M	4M	5M	6M										
Existing & Proposed Elevations																
<p>CLIENT</p> <p>Mr Subramaniam Kurunathan 104 Woodstock Gardens UB4 8BB</p> <p>TEL:</p>	SCALE	1:100	PAPER.SIZE	A3												
	DATE	30.03.24	STATUS	PA												
	JOB.NO.	KOUSHIK	DRAWN	SA												
	DWG.NO.	PA-03	REVISION													

THIS DRAWING IS SUBJECT TO COPYRIGHT DO NOT REPRODUCE THIS DRAWING WITHOUT PRIOR PERMISSION