


WESTWOOD STUDIOS Ltd
97 Dale Avenue,
Hassocks,
West Sussex,
BN6 8LR.

t: 07957421434
ben@westwoodstudios.co.uk

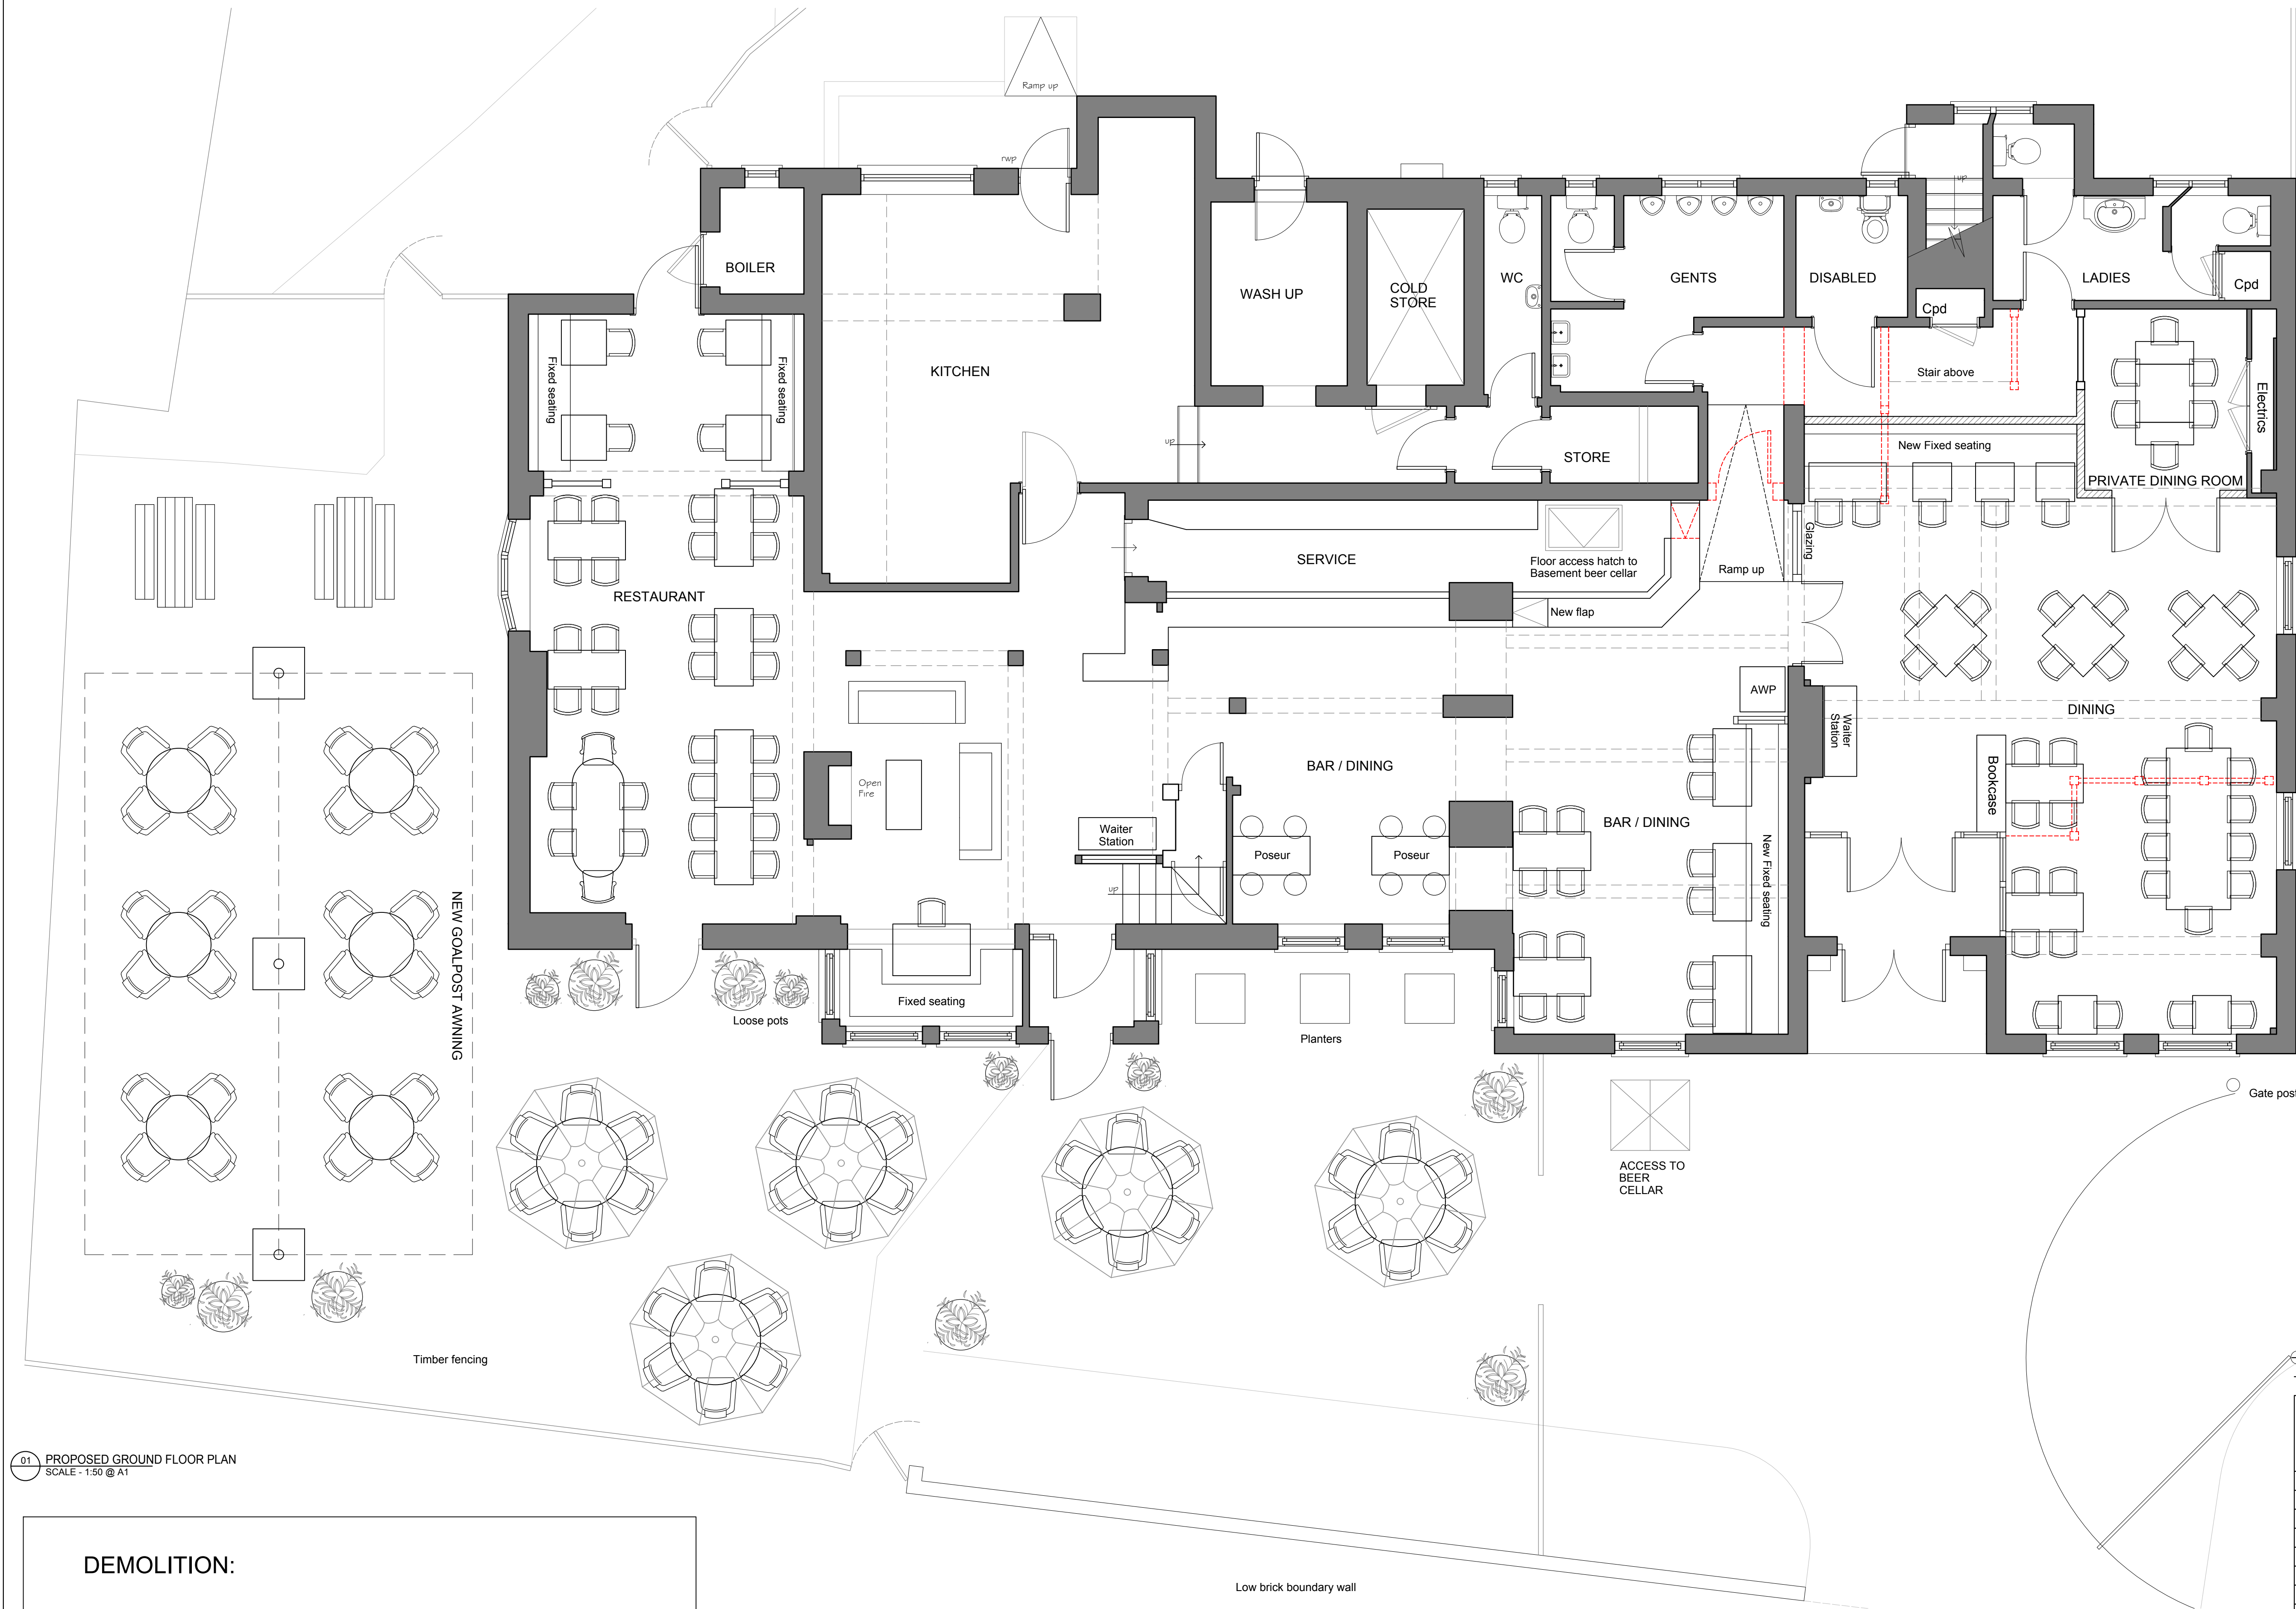

01 PROPOSED GROUND FLOOR PLAN
SCALE - 1:50 @ A1

DEMOLITION:

Denotes demolition or stripping out

Rev	Description	Date
Do not scale from drawings. All discrepancies to be reported to the Client immediately. All dimensions to be verified by contractor on site prior to any works commencing.		
Client Name : Fullers		
Project Address : The White Hart		
158 High Street		
Harlington, UB3 5DP		
Description : Proposed ground floor Plan		
Scale : 1:50 @ A1		
CONSTRUCTION		
Dwg No. 24-097-02-01		
Rev No. -		