


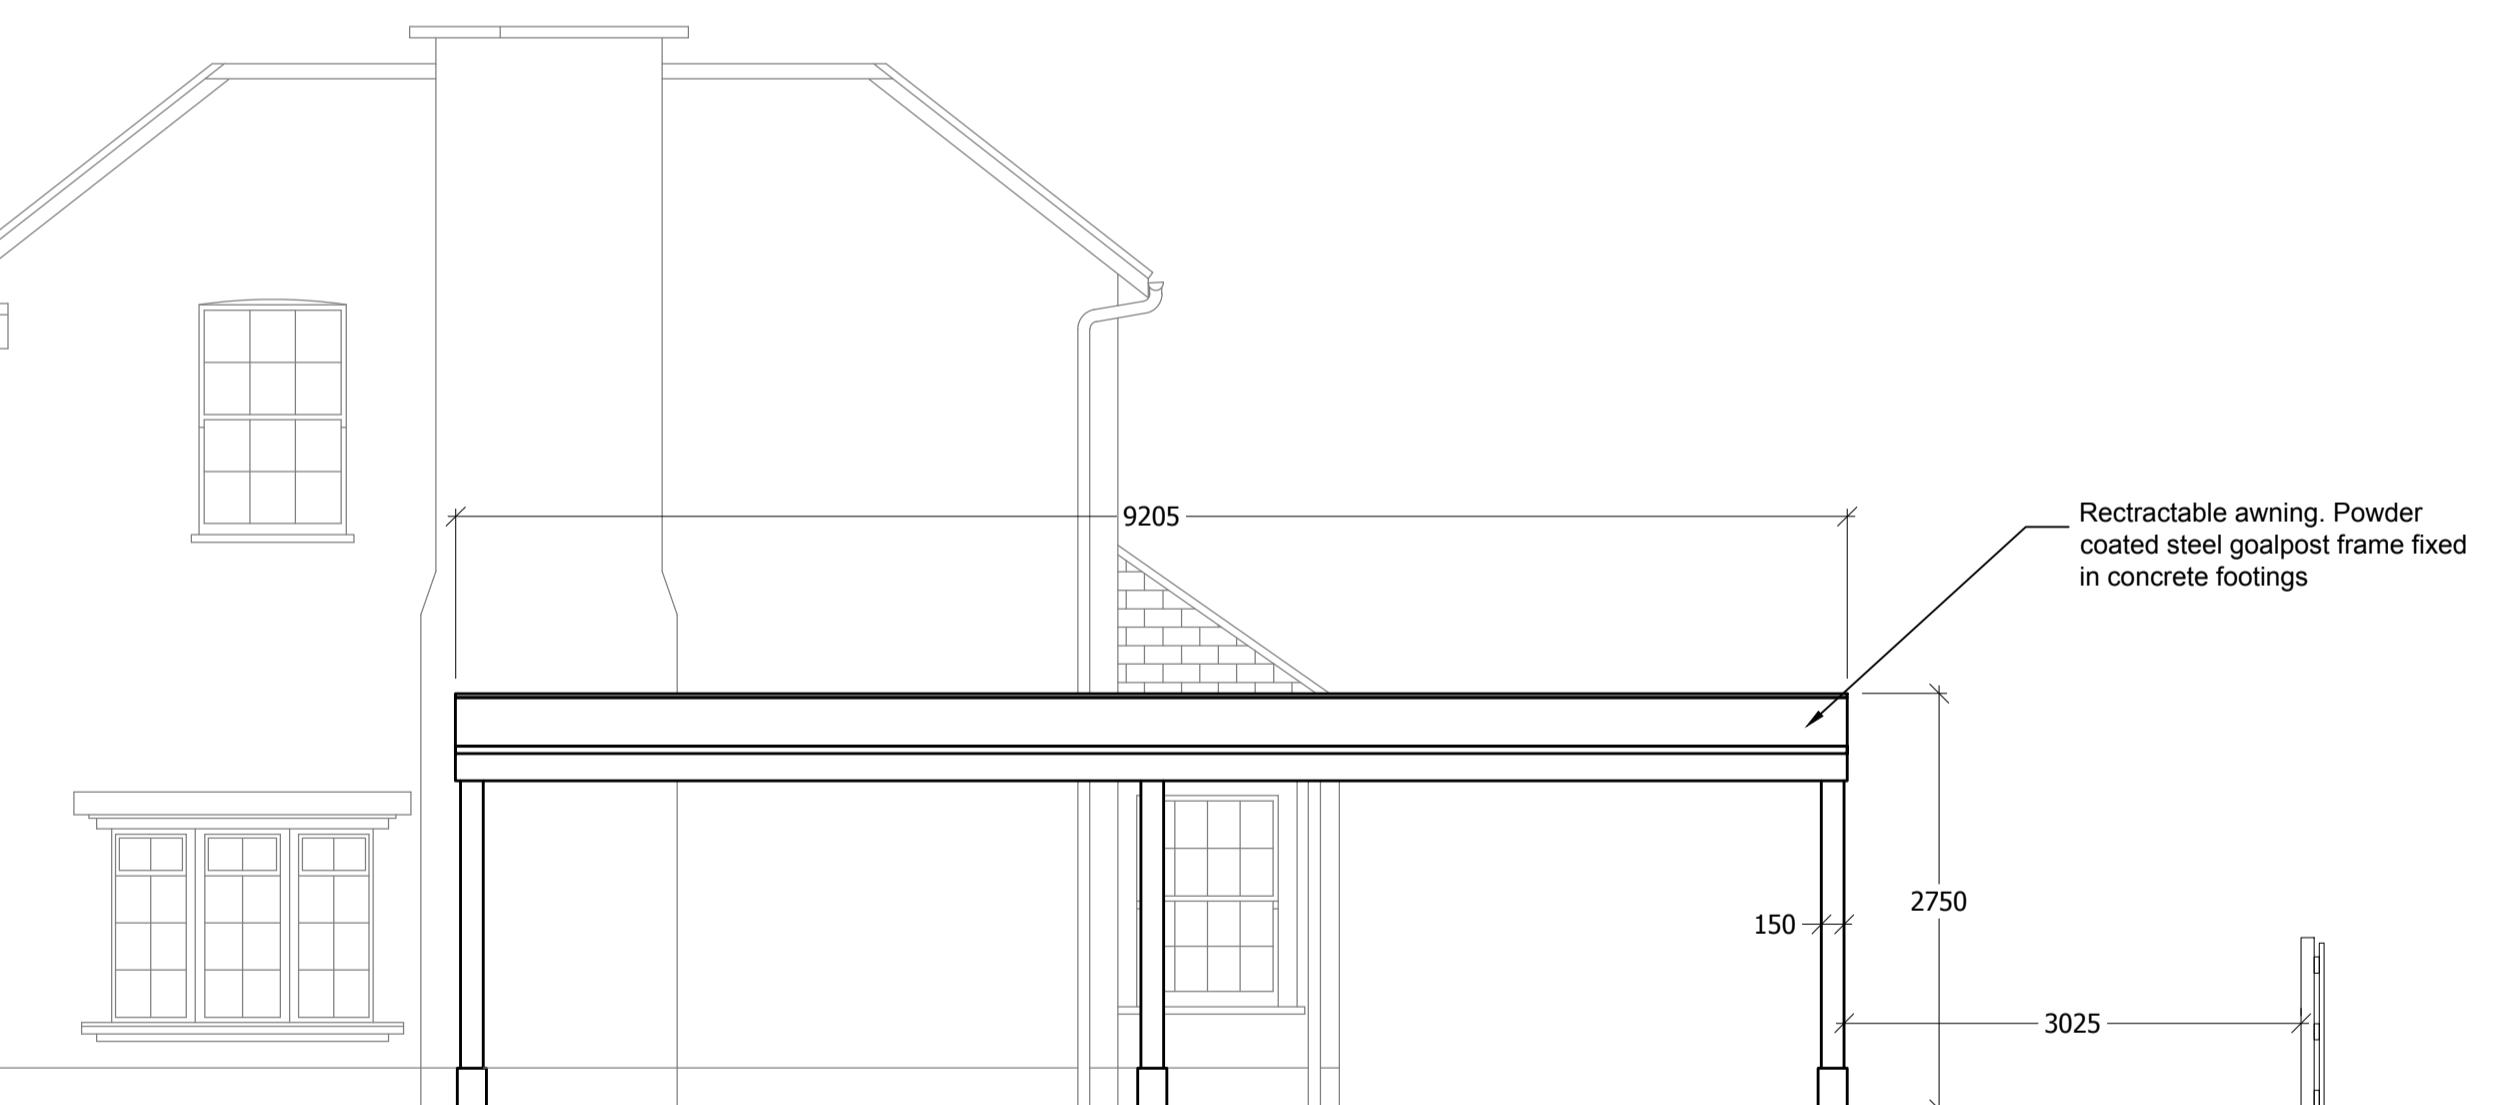

01 PROPOSED FRONT ELEVATION
SCALE - 1:50 @ A1



02 PROPOSED SIDE ELEVATION
SCALE - 1:50 @ A1

0 1 2 4 6 8

Rev	Description	Date
Do not scale from drawings. All discrepancies to be reported to the Client immediately. All dimensions to be verified by contractor on site prior to any works commencing.		
Client Name : Fullers		
Project Address : The White Hart		
158 High Street		
Hartington, UB3 5DP		
Description : Proposed Elevations		
Scale : 1:50 @ A1		
CONSTRUCTION		
Dwg No. 24-097-02-03		Rev No. -