


WESTWOOD STUDIOS Ltd
97 Dale Avenue,
Hassocks,
West Sussex,
BN6 8LR.

t: 07957421434
ben@westwoodstudios.co.uk

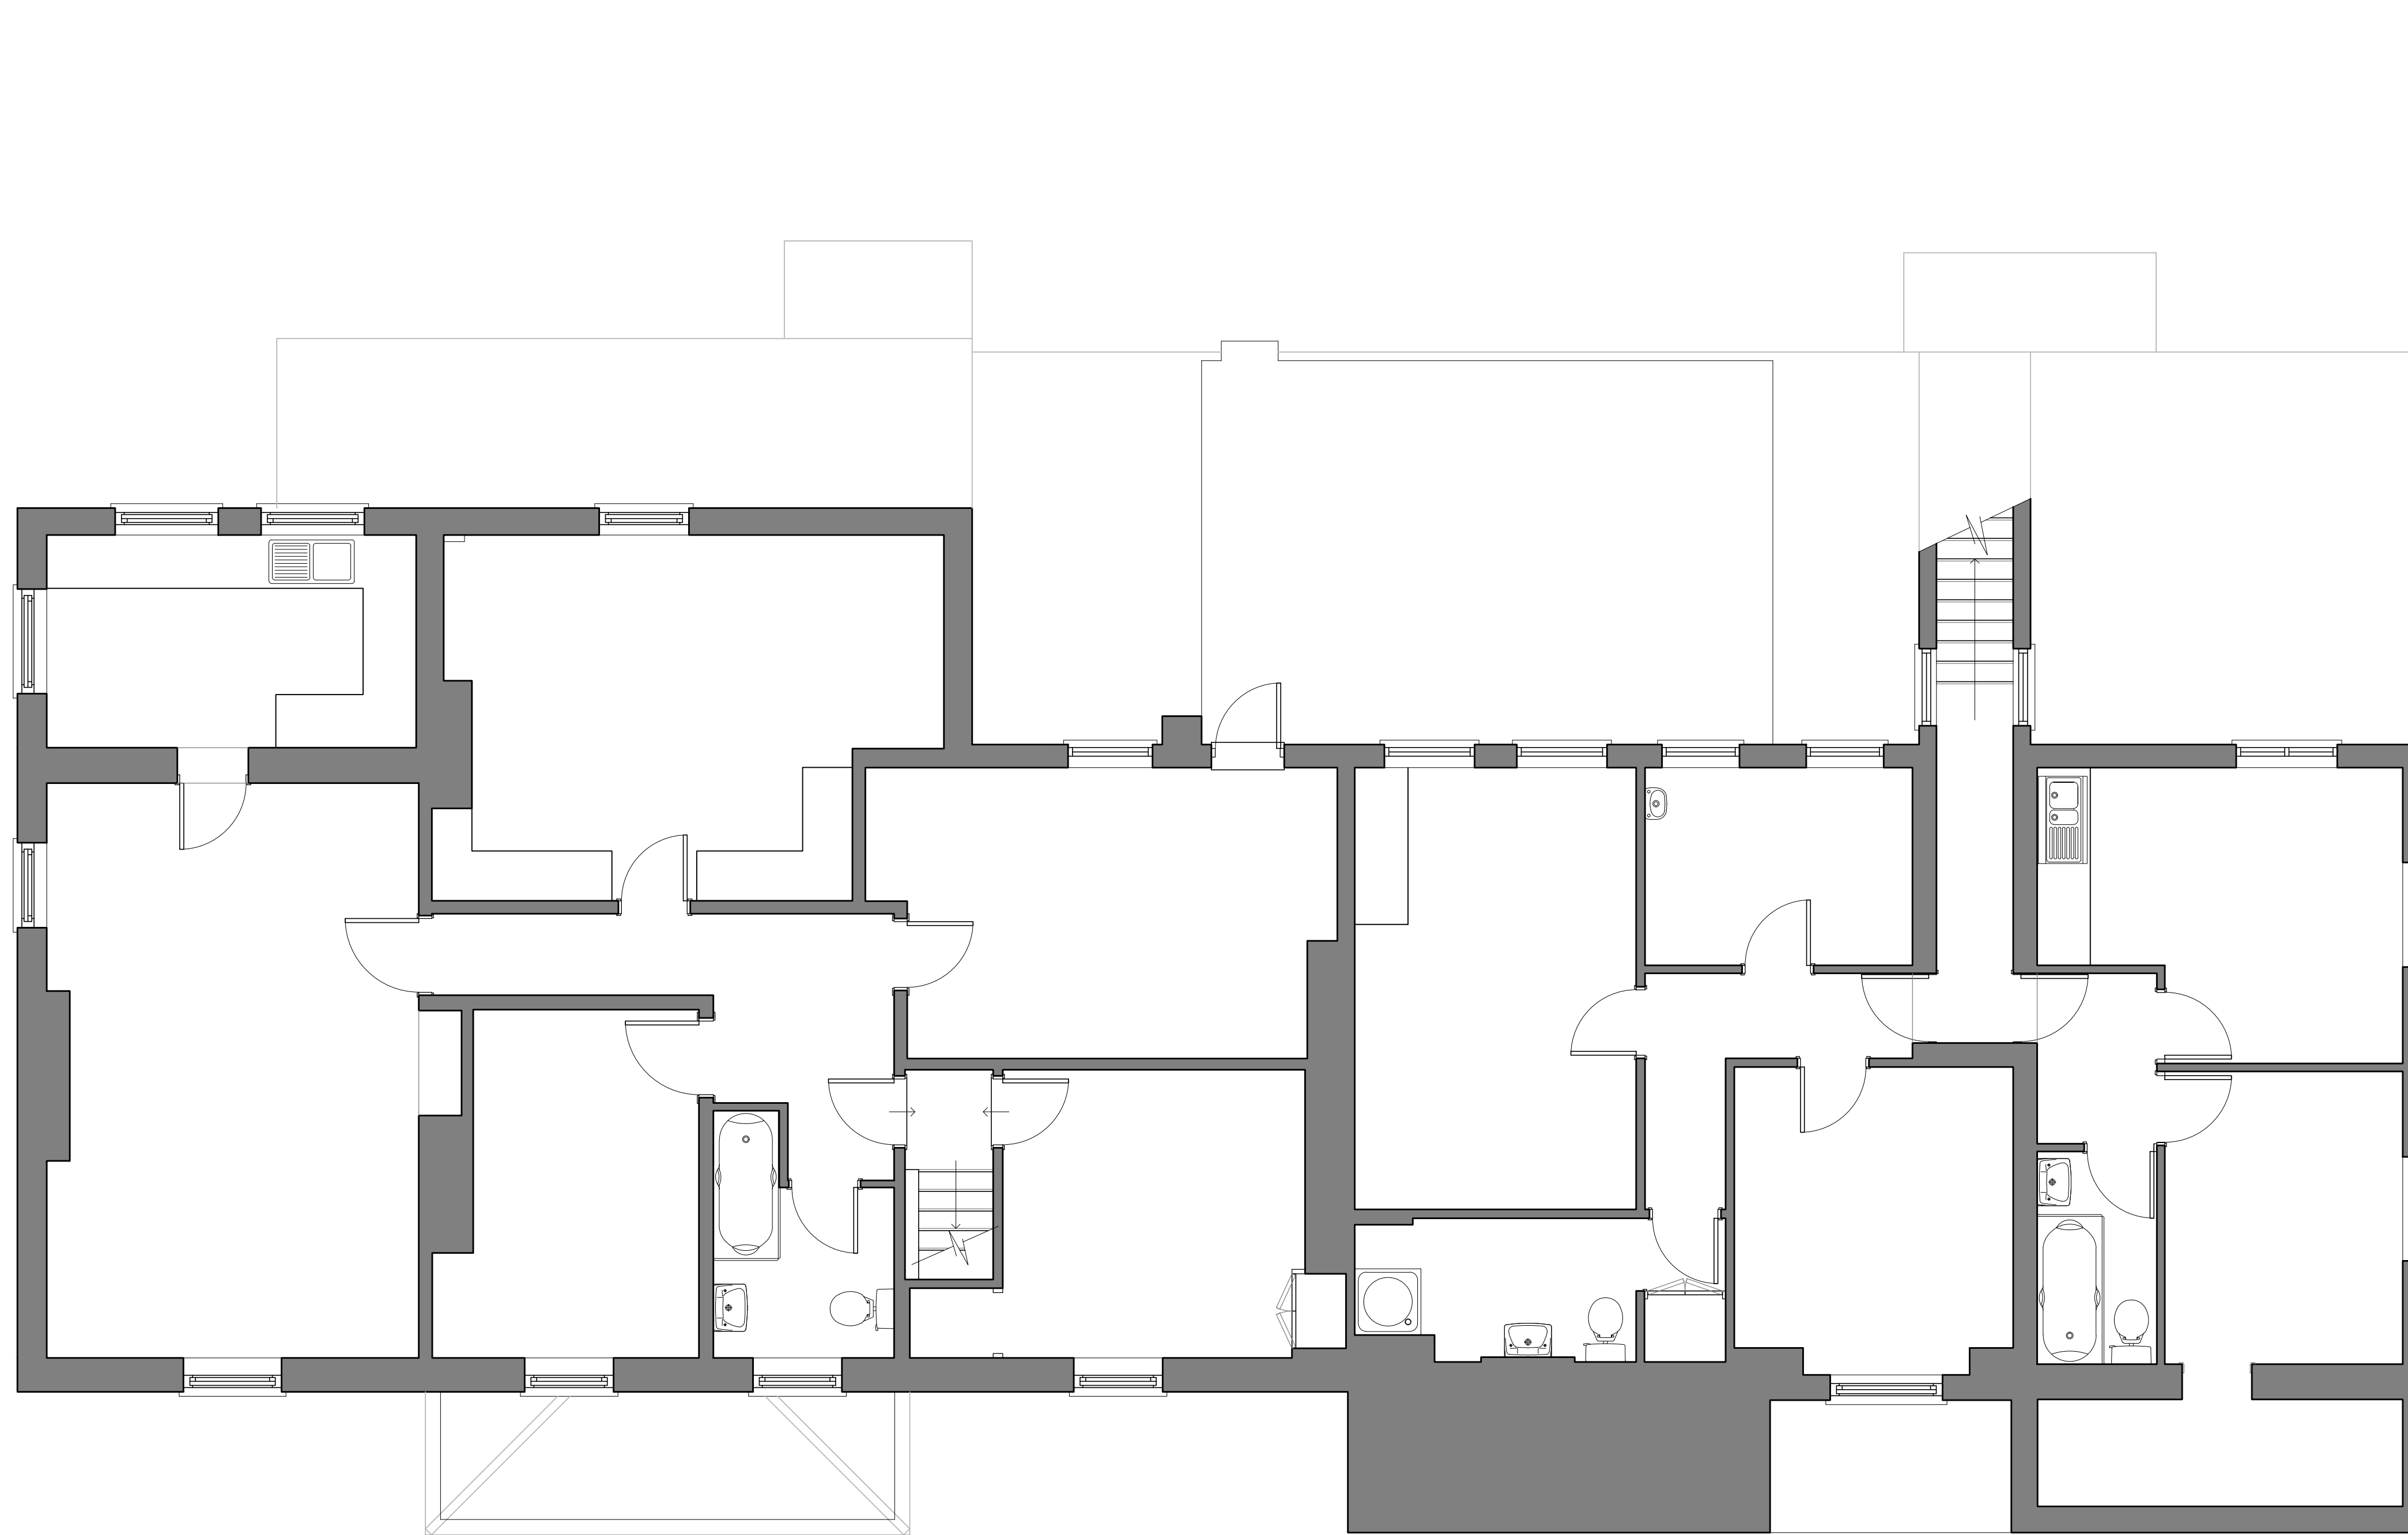

01 EXISTING FIRST FLOOR PLAN
SCALE - 1:50 @ A1

Rev	Description	Date
-----	-------------	------

Do not scale from drawings. All discrepancies to be reported to the Client immediately. All dimensions to be verified by contractor on site prior to any works commencing.

Client Name : Fullers
Project Address : The White Hart
158 High Street
Harlington, UB3 5DP
Description : Existing first floor Plan

Scale : 1:50 @ A1

CONSTRUCTION

Dwg No. Rev No.

24-097-01-03 -