




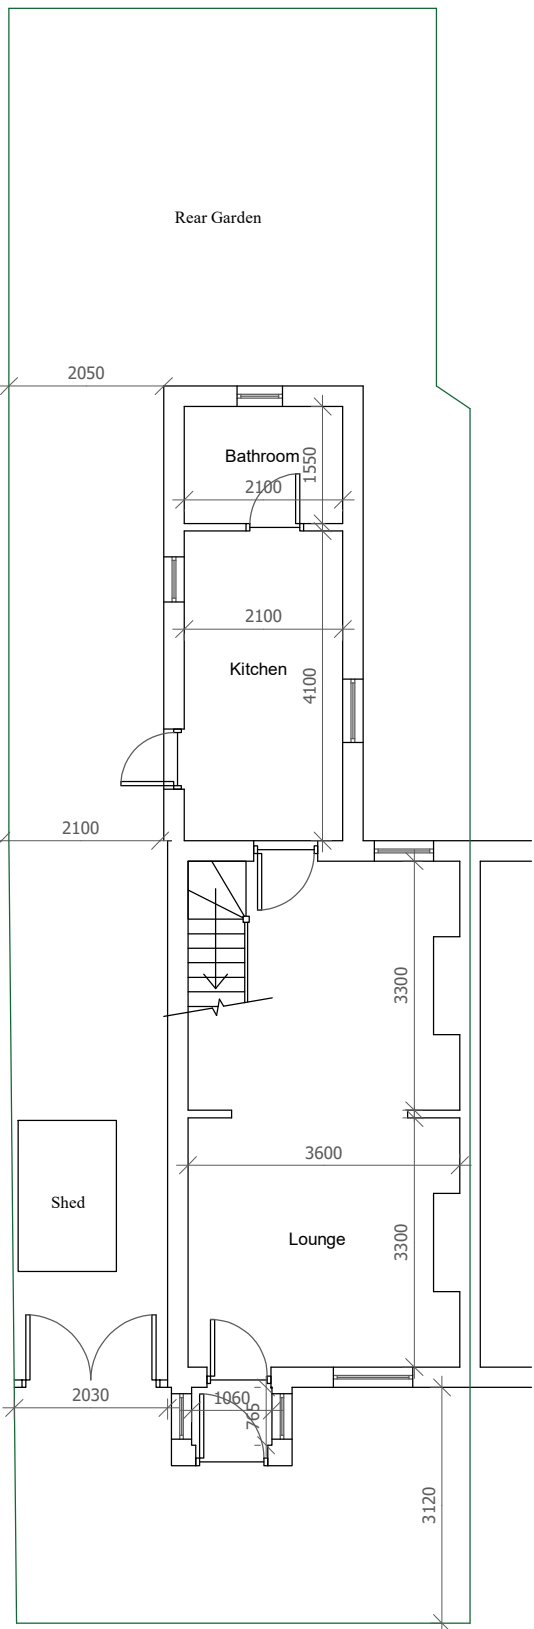


EXISTING
GROUND FLOOR PLAN

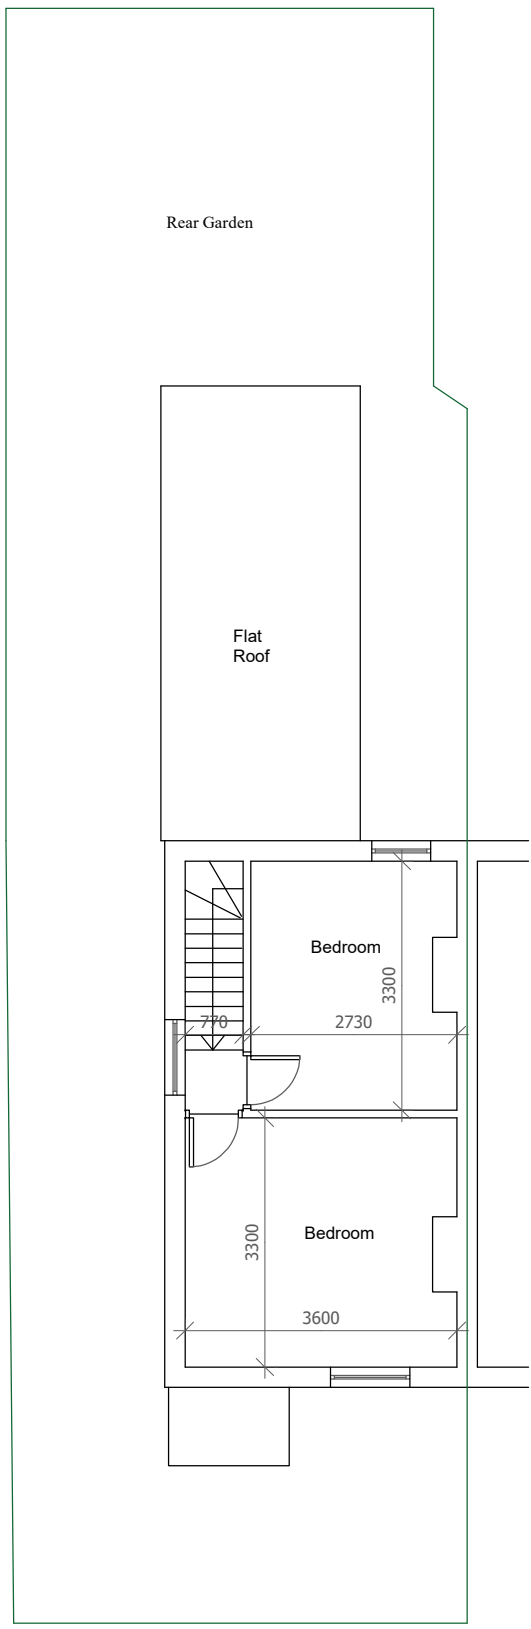

EXISTING
FIRST FLOOR PLAN

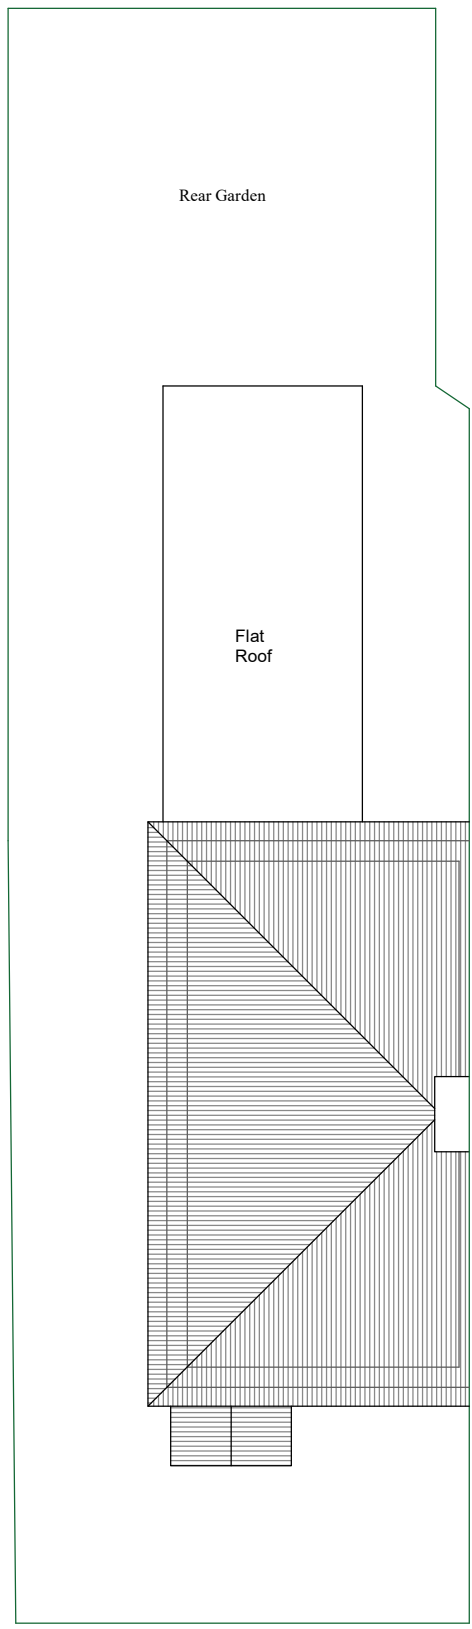


EXISTING
ROOF PLAN

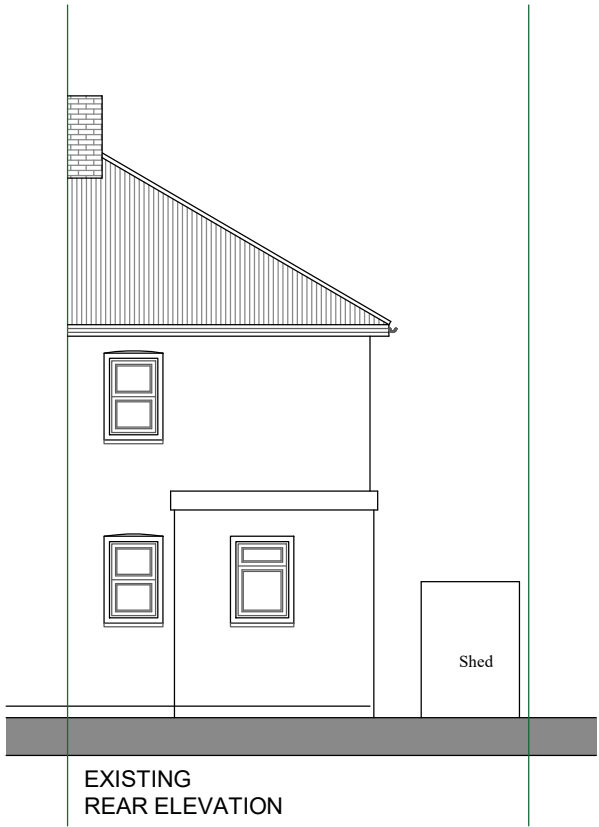


EXISTING
REAR ELEVATION



EXISTING
FRONT ELEVATION

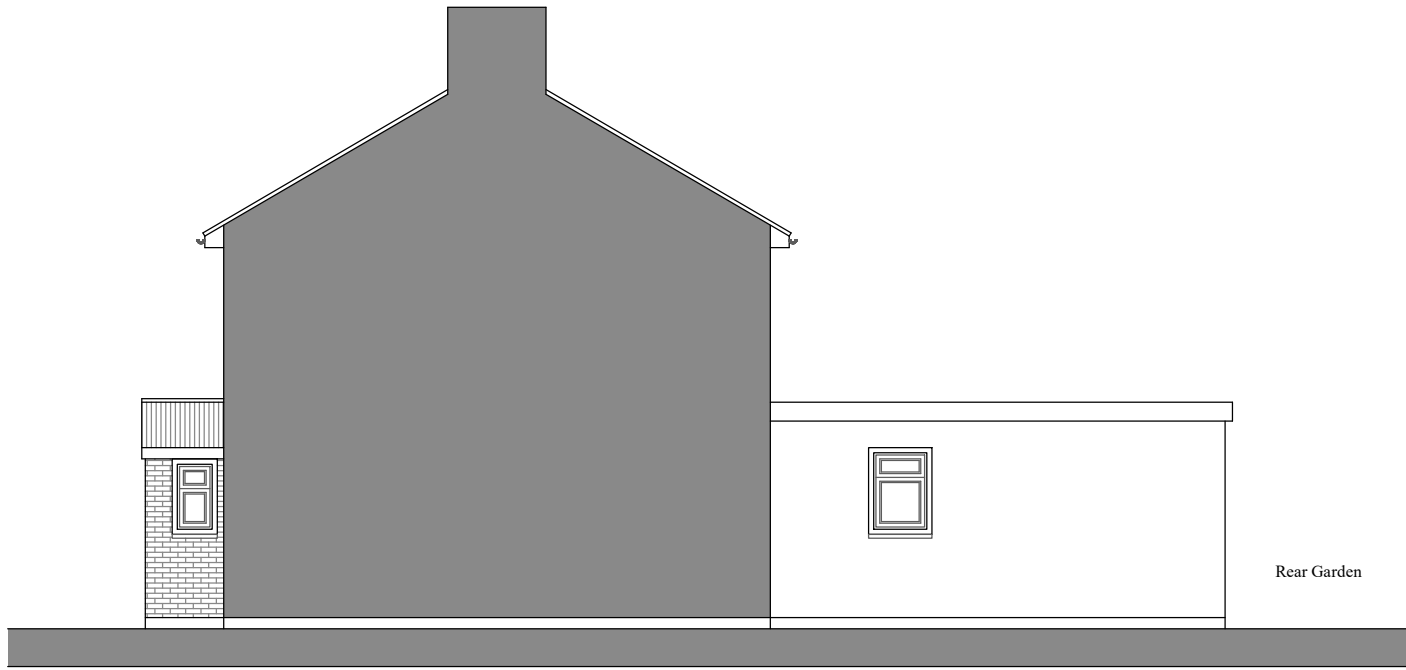

EXISTING
SIDE SECTIONAL
ELEVATION

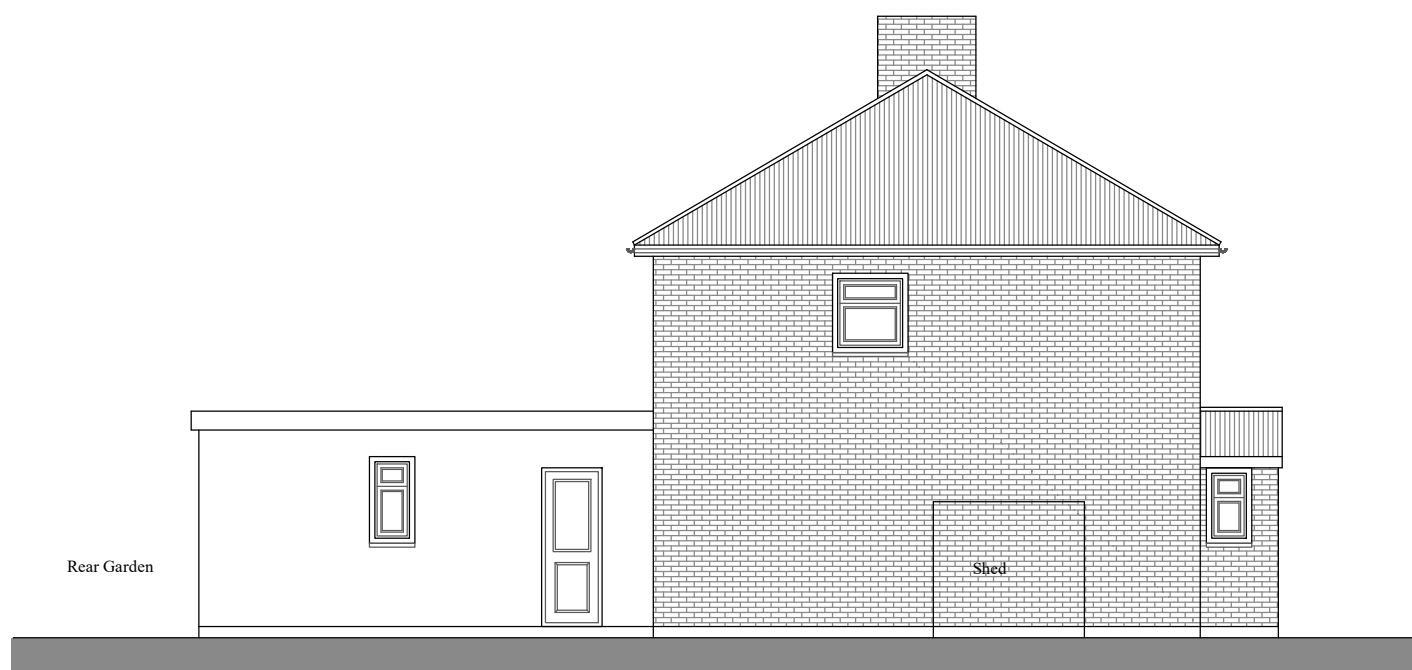

EXISTING
SIDE ELEVATION

- Notes
- 1 All concrete to be 1:2:4 mix by volume
 - 2 All dimensions are in millimeters
 - 3 All materials used to be half hour fire resistance and used to manufacturers instructions
 - 4 All new gullies to be roddable and back inlet type.
 - 5 New walls bonded to existing using 'Furfix' or similar profiles.
 - 6 The contractor to check all dimensions before commencement of works and inform the Client of any discrepancies.
 - 7 All works to be carried out in accordance with Building regulations and British Standards, all in approval of the LA engineer.
 - 8 All new glazing below 1000 from floor level to be toughened safety glass to BS6206.
 - 9 All structural timber to be tannalised VERMIN
 - 10 Any proposed works likely to be affected by landfill gas to have 0.25 ZEDCOR polymer thermoplastic with ZEDCOR DPM jointing system across the cavity at DPC level with cavity trays over, the floor slab to be vented using herringbone land drains out to air bricks.
 - 11 All dimensions to be double checked on site
 - 12 All steels to be measure on site with built dimensions
 - 13 Steels to have 30 min fire protection
 - 14 All drawings to be approved prior to Build works, any works carried out without approval is at own risk.
 - 15 Any discrepancies to be discussed with our team prior to works, any changes made on site to be submitted to and approved by us in writing

Scale 1/100



Title / Description :

Existing and Proposed Plans

Project Address :

75 Wood End Green Road
Hayes UB3 2SG

Scale of Drawing

1/100 @ A1

Drawing No

75 001

Drawn By

Sunny Bahia

Date of Proj


April 23

AsB Architecture Ltd


PLANNING - ENGINEERING - MANAGEMENT

Asbarchitectureltd@gmail.com


Office / Mobile - 07960 417 920

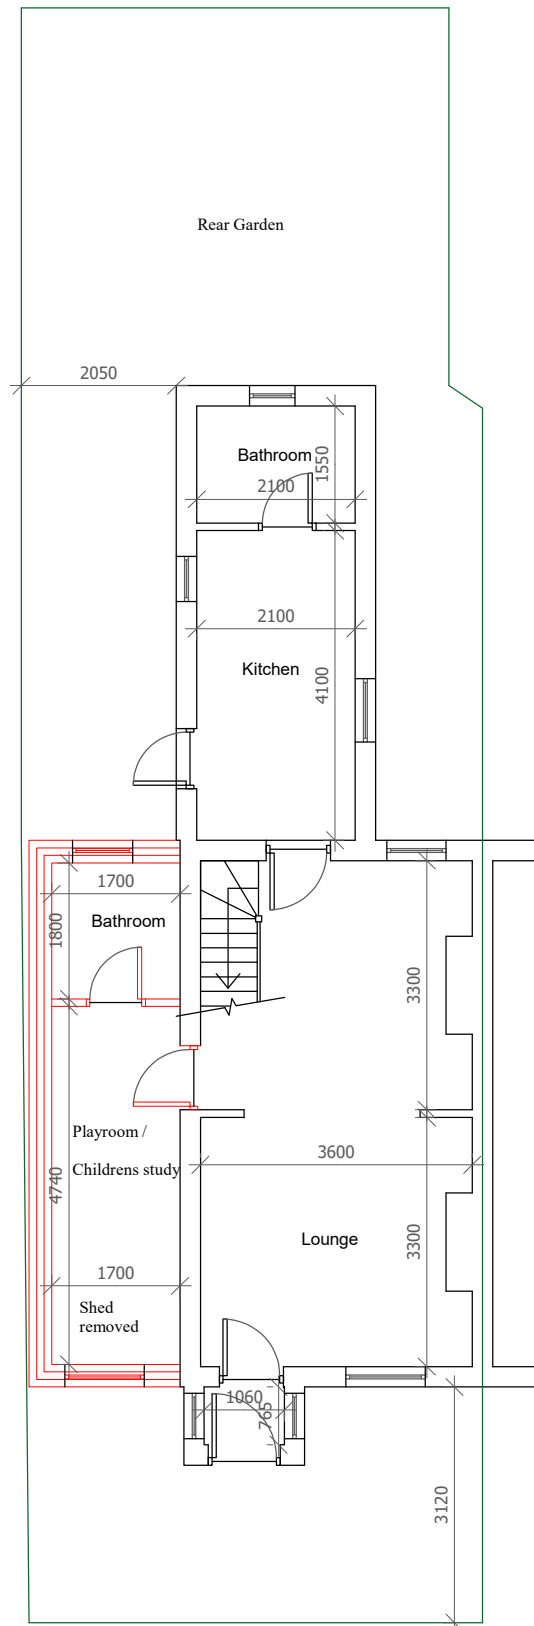


PROPOSED
GROUND FLOOR PLAN

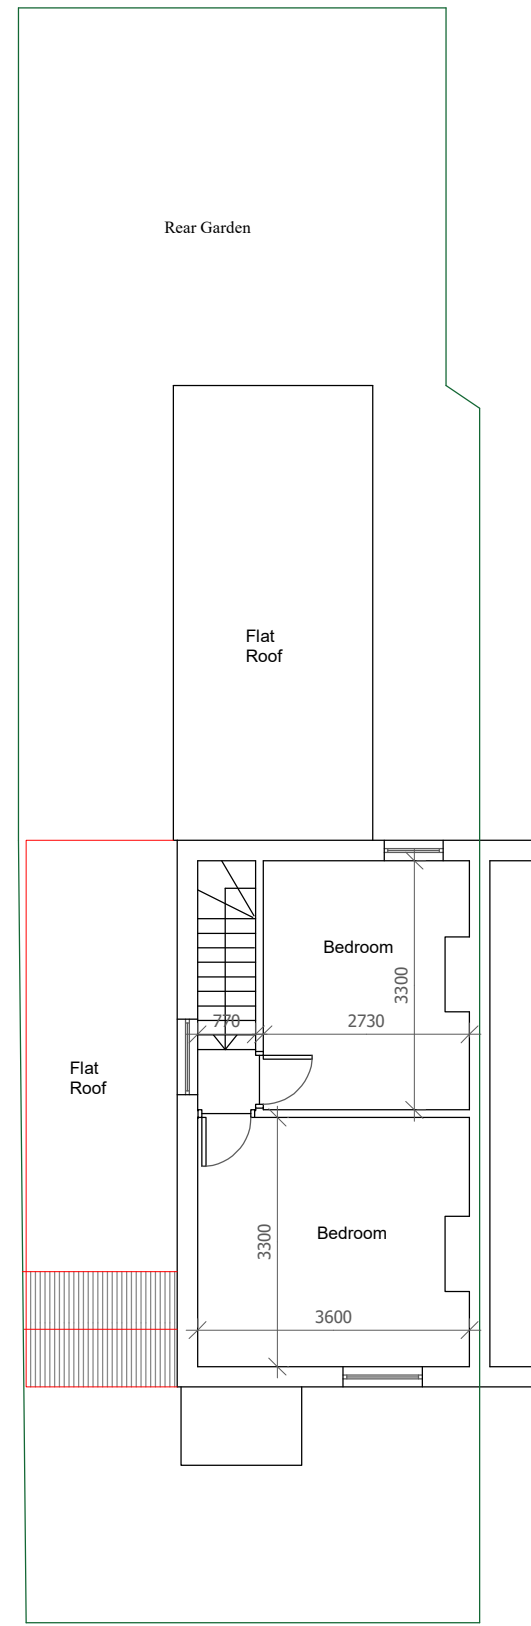


PROPOSED
FIRST FLOOR PLAN

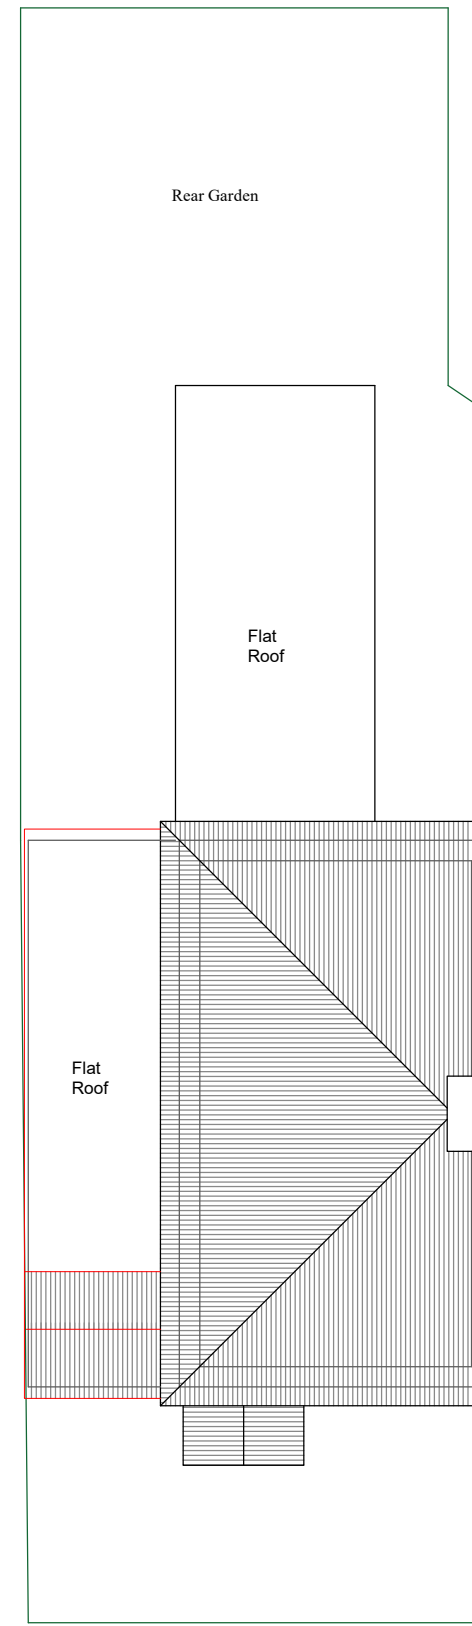


PROPOSED
ROOF PLAN

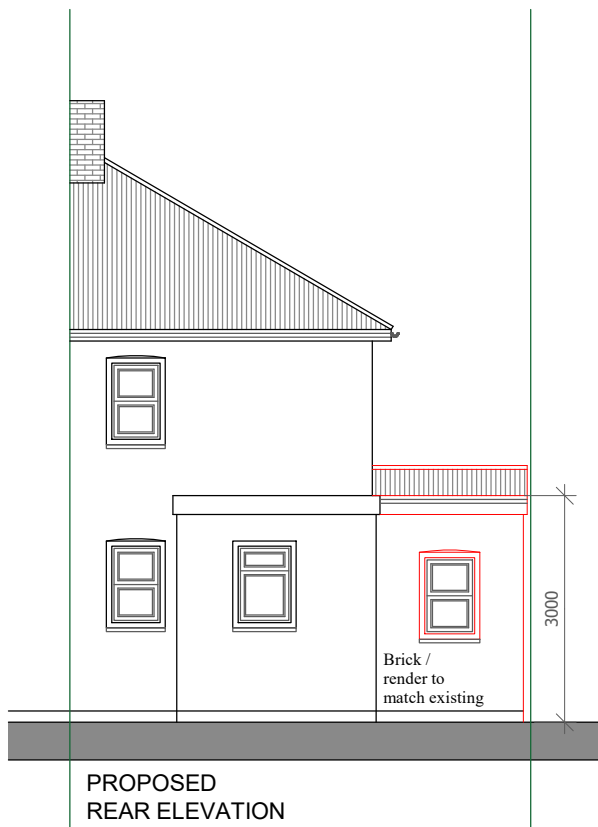


PROPOSED
REAR ELEVATION

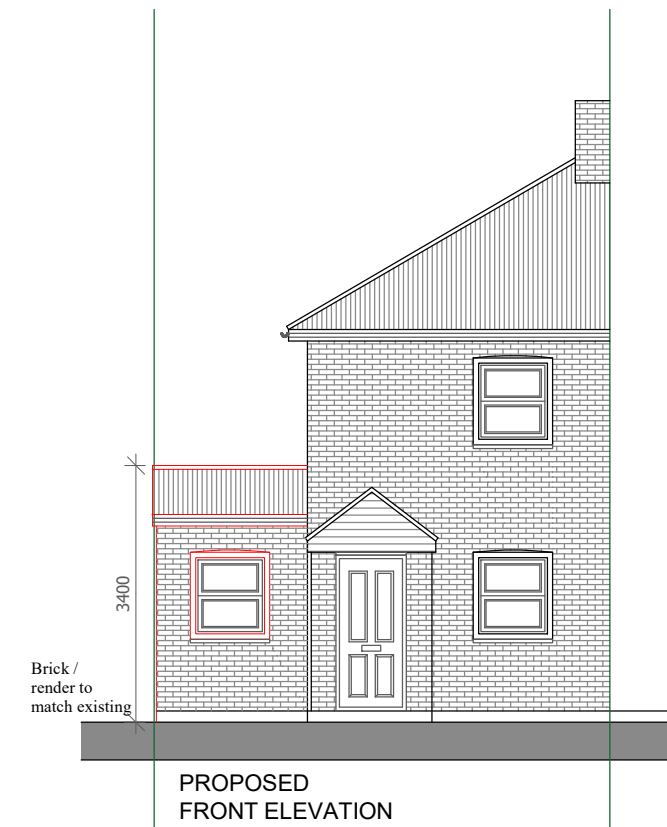

PROPOSED
FRONT ELEVATION

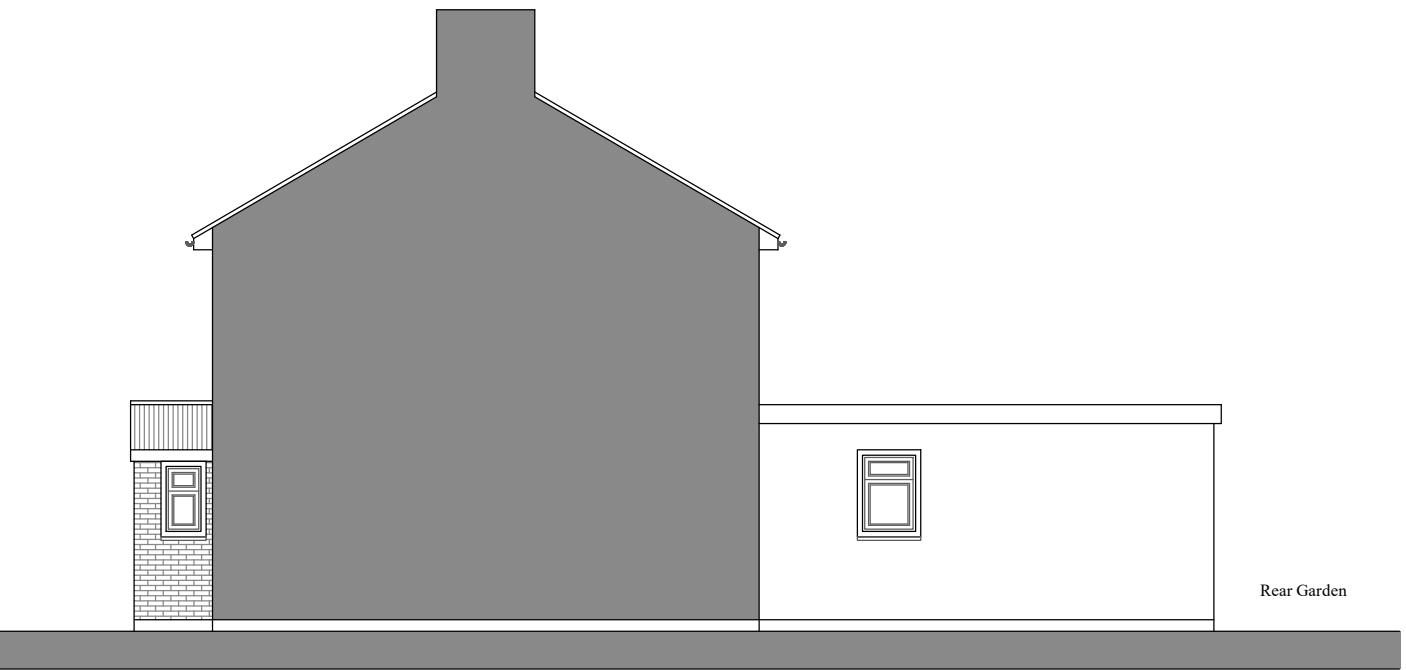

PROPOSED
SIDE SECTIONAL
ELEVATION

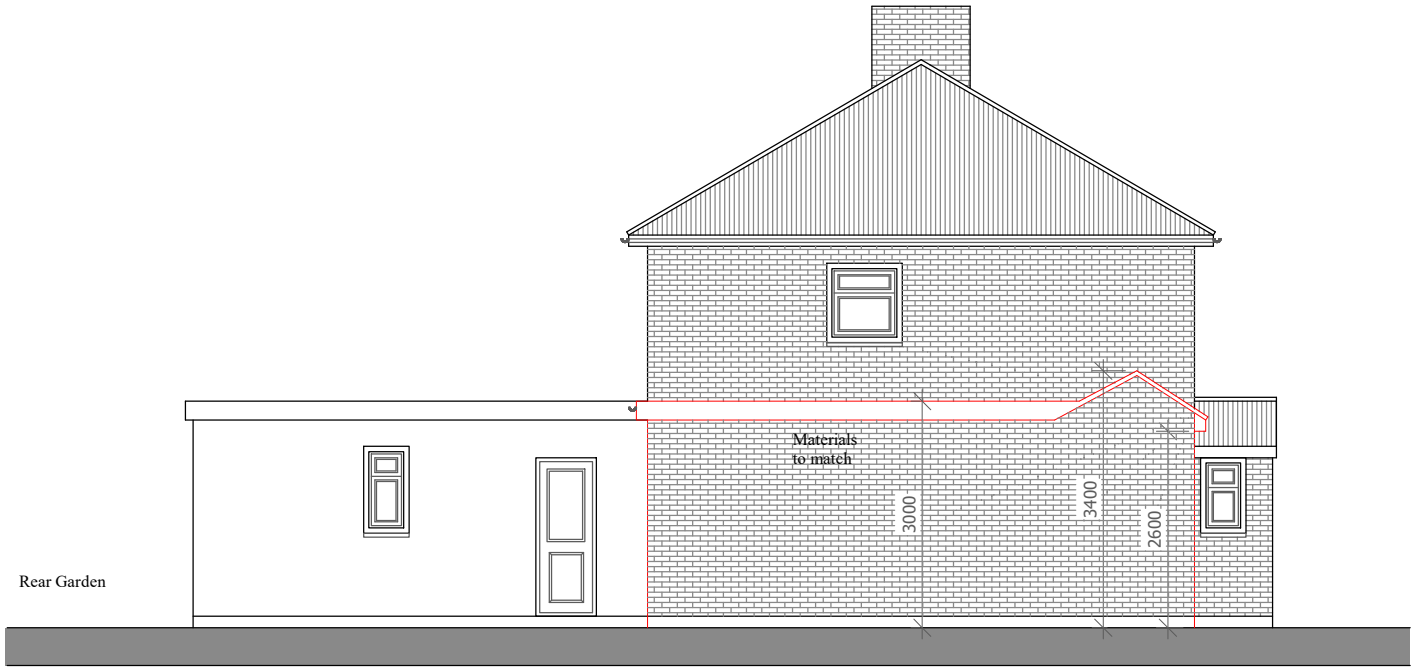

PROPOSED
SIDE ELEVATION