


## NOTES

- Dimensions are not to be scaled from this drawing by contractors. The contractor is requested to check all dimensions before the work started.
- Report any discrepancies to the client or architect before undertaking the work described in the drawings.
- Dimensions are approximate site dimensions and are to be verified by the contractor on site before any fabrication/site works i.e foundations etc occur
- Contractor is responsible for all temporary propping to existing structure

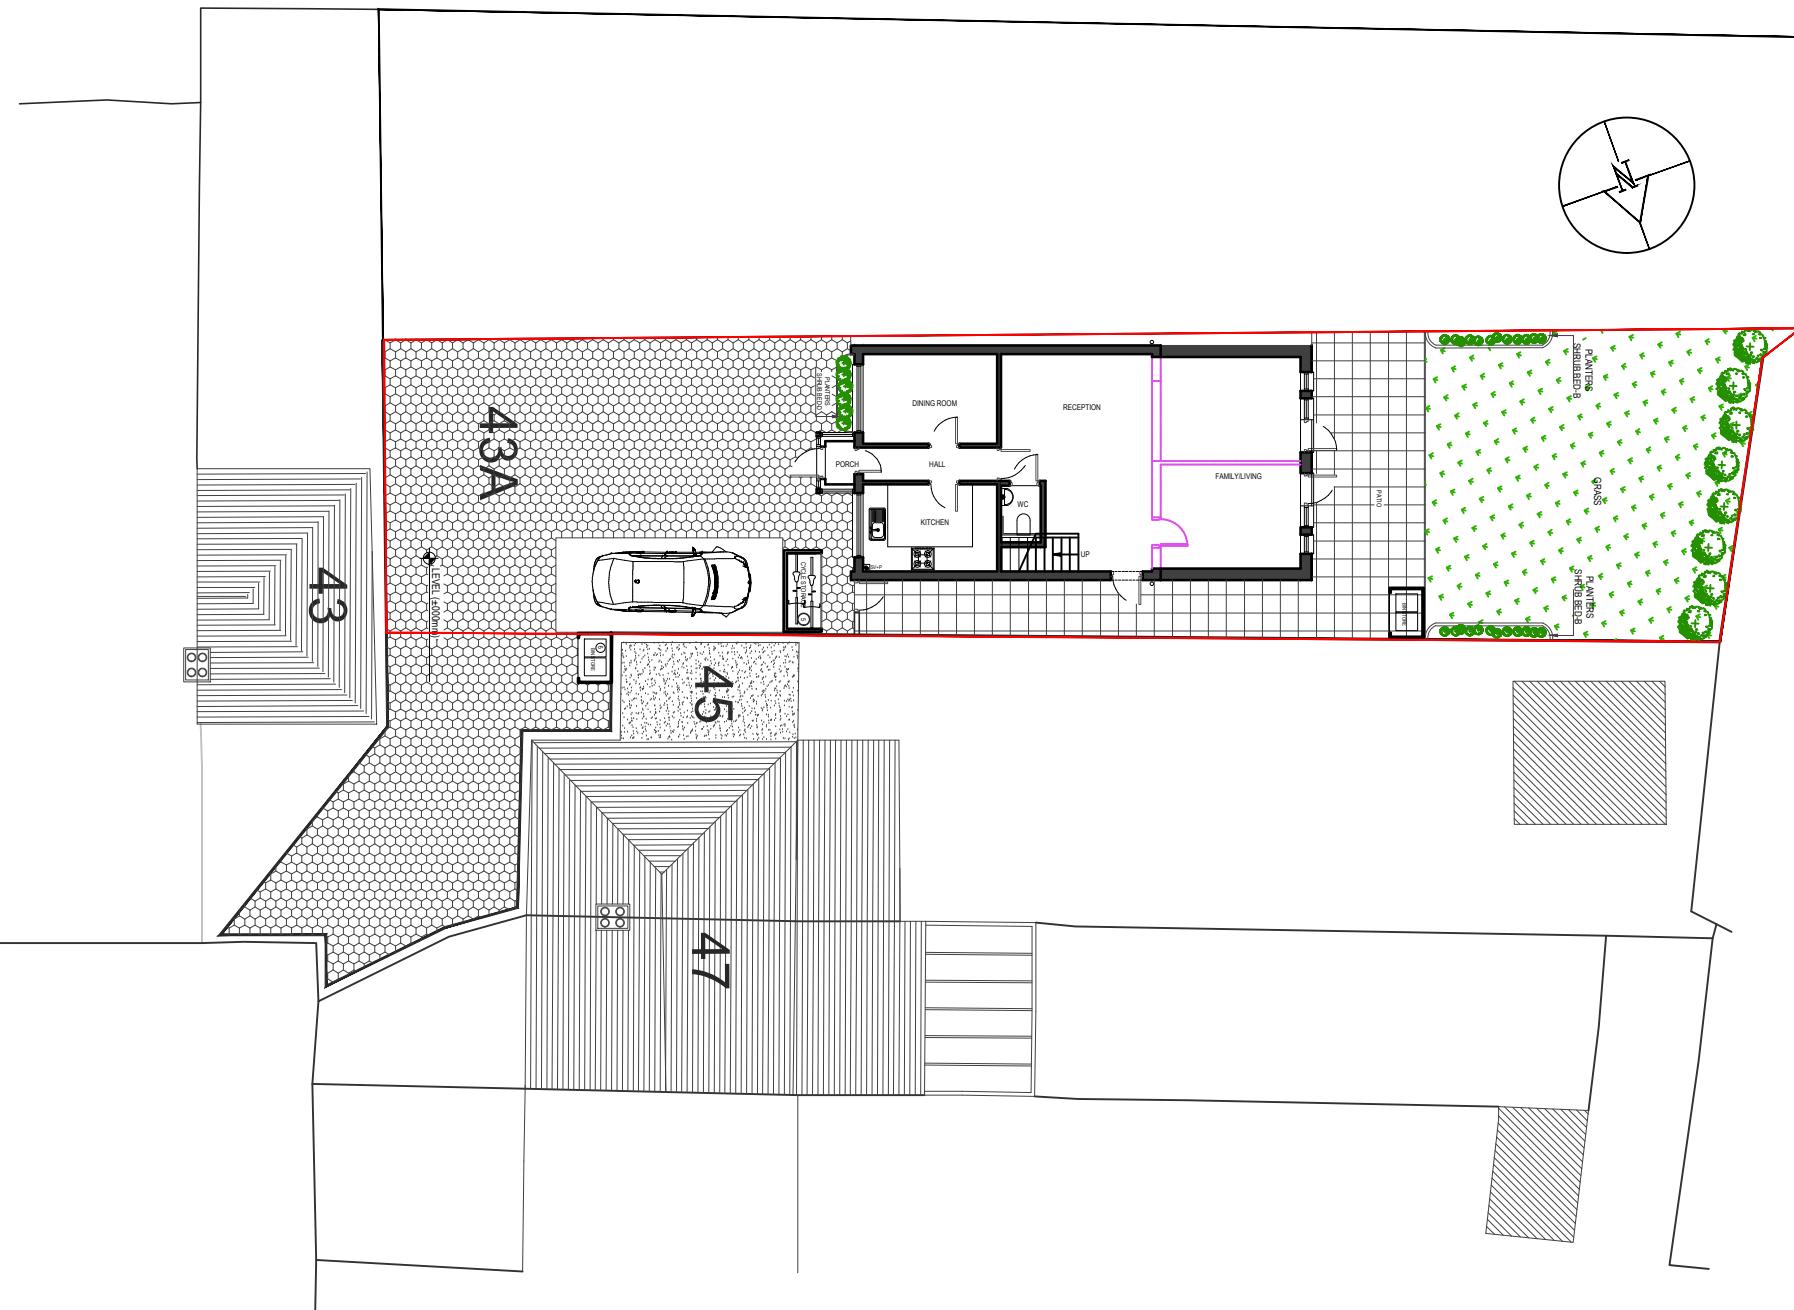

## 01- SITE PLAN

## **PRIOR APPROVAL**

DESIGN ENDEAVOURS LTD  
M: 07824773079, 07869580774

43A WOODSTOCK GARDENS, HAYES  
LONDON, UB4 0PA

---

PROPOSED SITE PLAN

Drawn	Approved	Date
FA		APR

Scale	Drawn	Approved	Date
1.200@A3	FA		APR 25
Job No.	Drawing No.		Rev.
DE-25	PF-43A WG-05		-