





01 - SITE PLAN

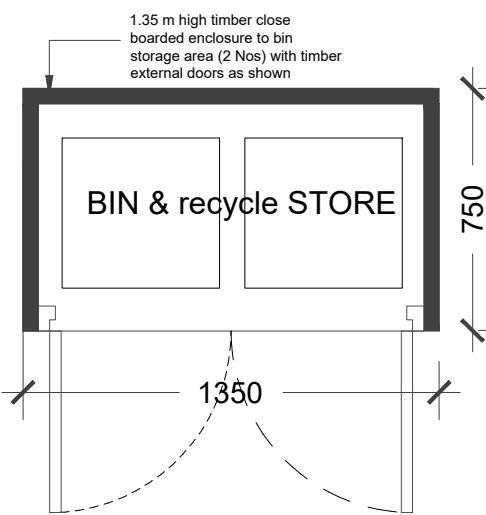

TYPICAL BIN STORAGE PLAN & ELEVATION 1:25

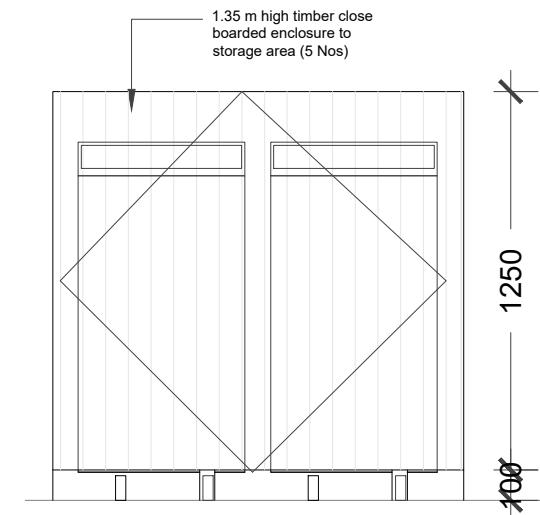

PERMEABLE PAVING
AT PATIO (1)

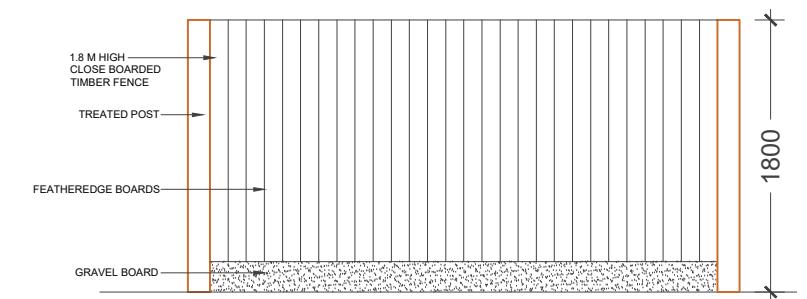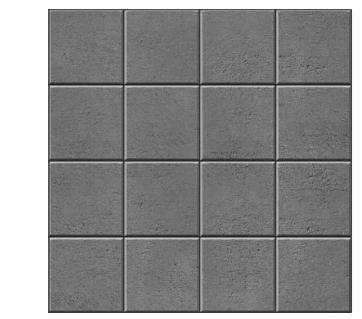

1.8 M HIGH CLOSE BOARDED TIMBER FENCE WITH REFERENCE IMAGE




COVERED BIN STORE (6)




COVERED 2 CYCLES
STORE (5)



2NO. FLOOR MOUNTED
7kw EV CHARGING UNIT (4)

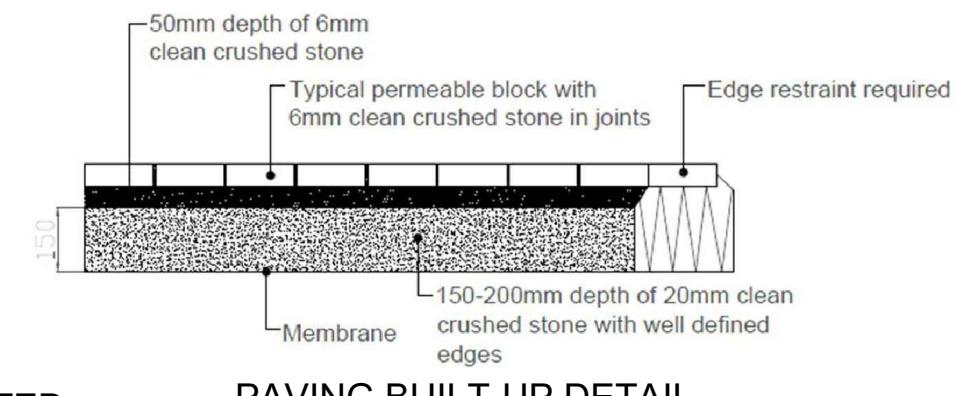

PAVING BUILT-UP DETAIL

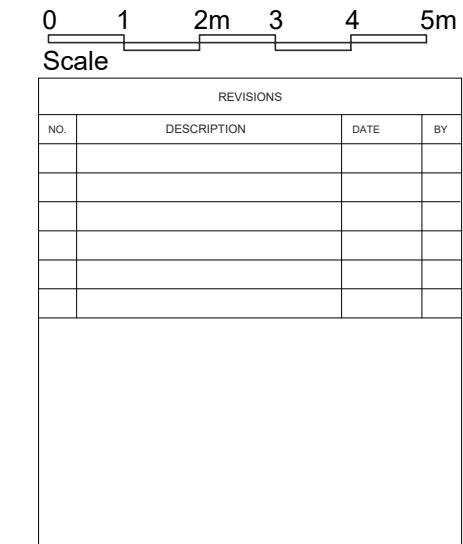

DESIGN ENDEAVOURS LTD			
M: 07869580774, 07824773079 E: design.endeavour@gmail.com			
Project	43A WOODSTOCK GARDENS HAYES LONDON, UB4 8BA	Approved	Date DEC 24
Title PROPOSED SITE LANDSCAPING			
Scale 1:100 @A3	SZ	Approved	Date DEC 24
Job No DE-1203/24	Drawing No DoC-43aWG-02	Rev.	A



NOTES

- Dimensions are not to be scaled from this drawing by contractors. The contractor is requested to check all dimensions before the work started.
- Report any discrepancies to the client or architect before undertaking the work described in the drawings.
- Dimensions are approximate site dimensions and are to be verified by the contractor on site before any fabrication/site works i.e foundations etc occur
- Contractor is responsible for all temporary propping to existing structure