




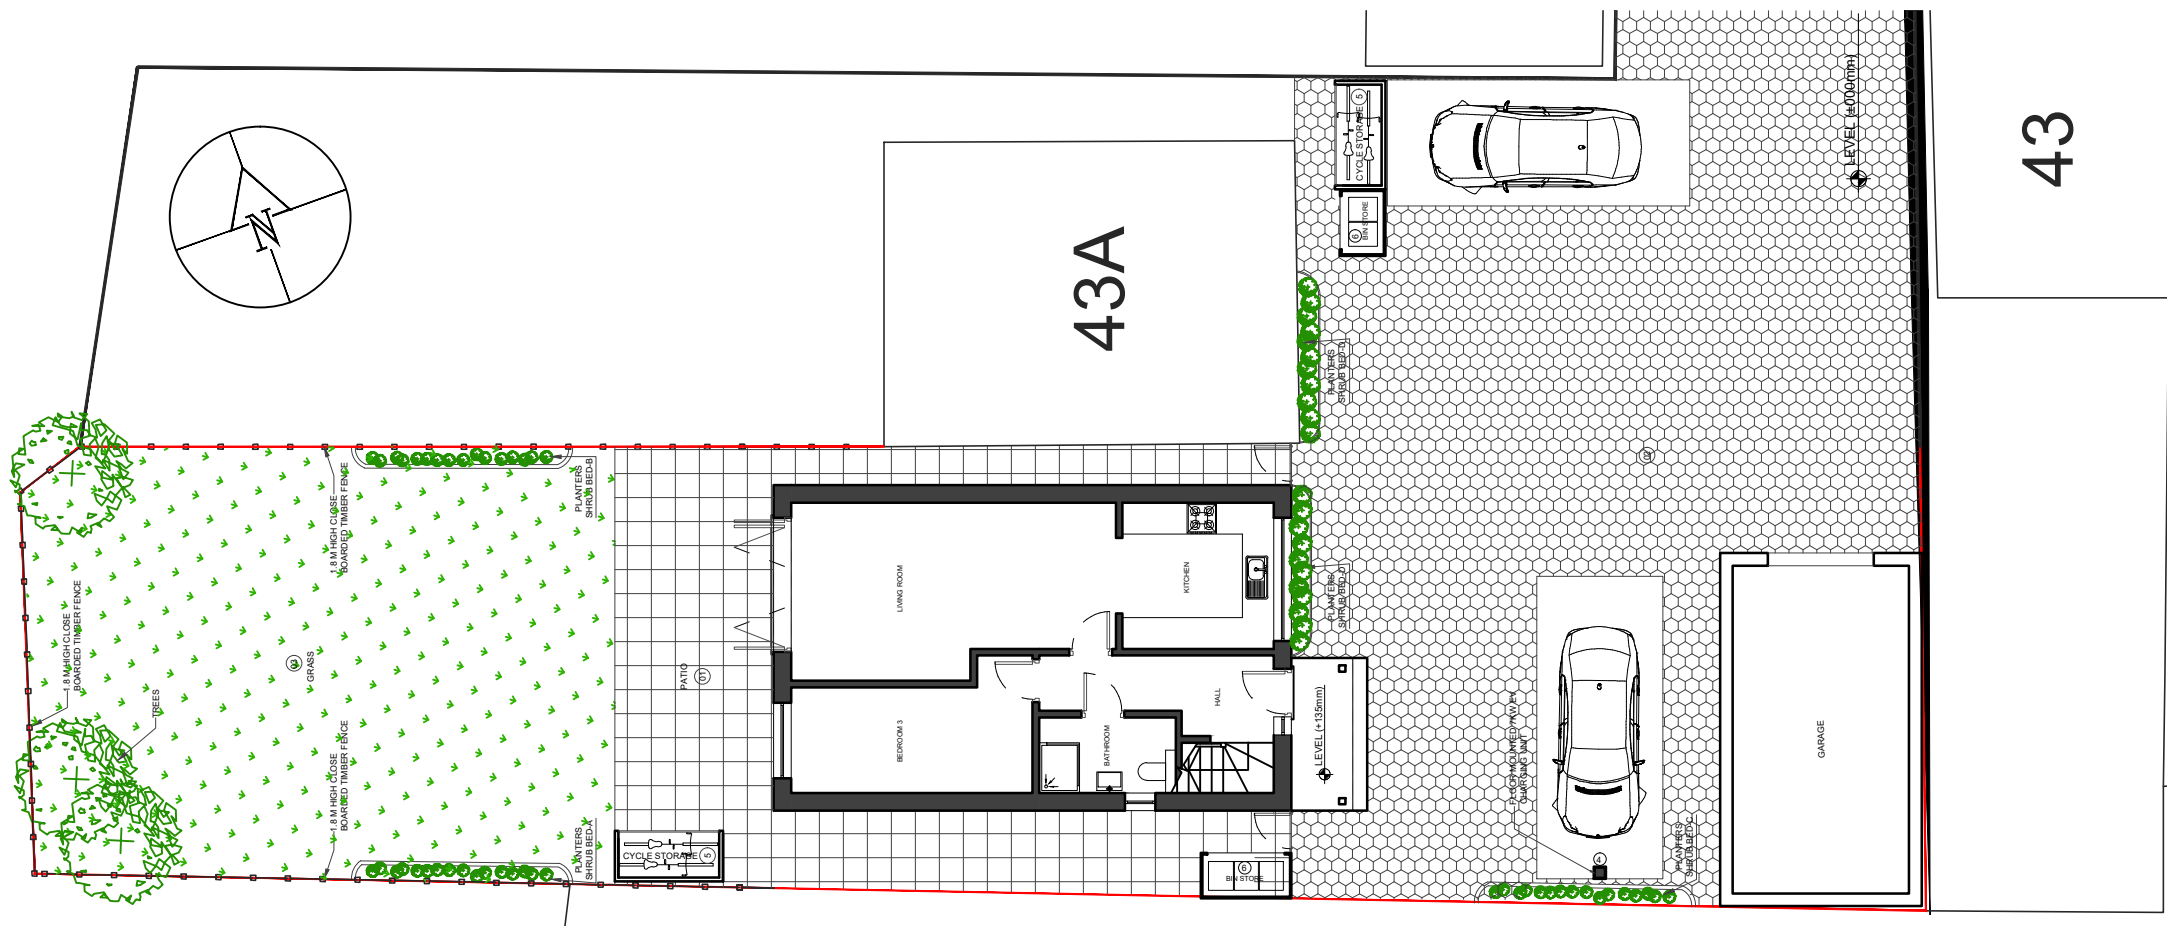

01 - SITE PLAN SCALE 1:150

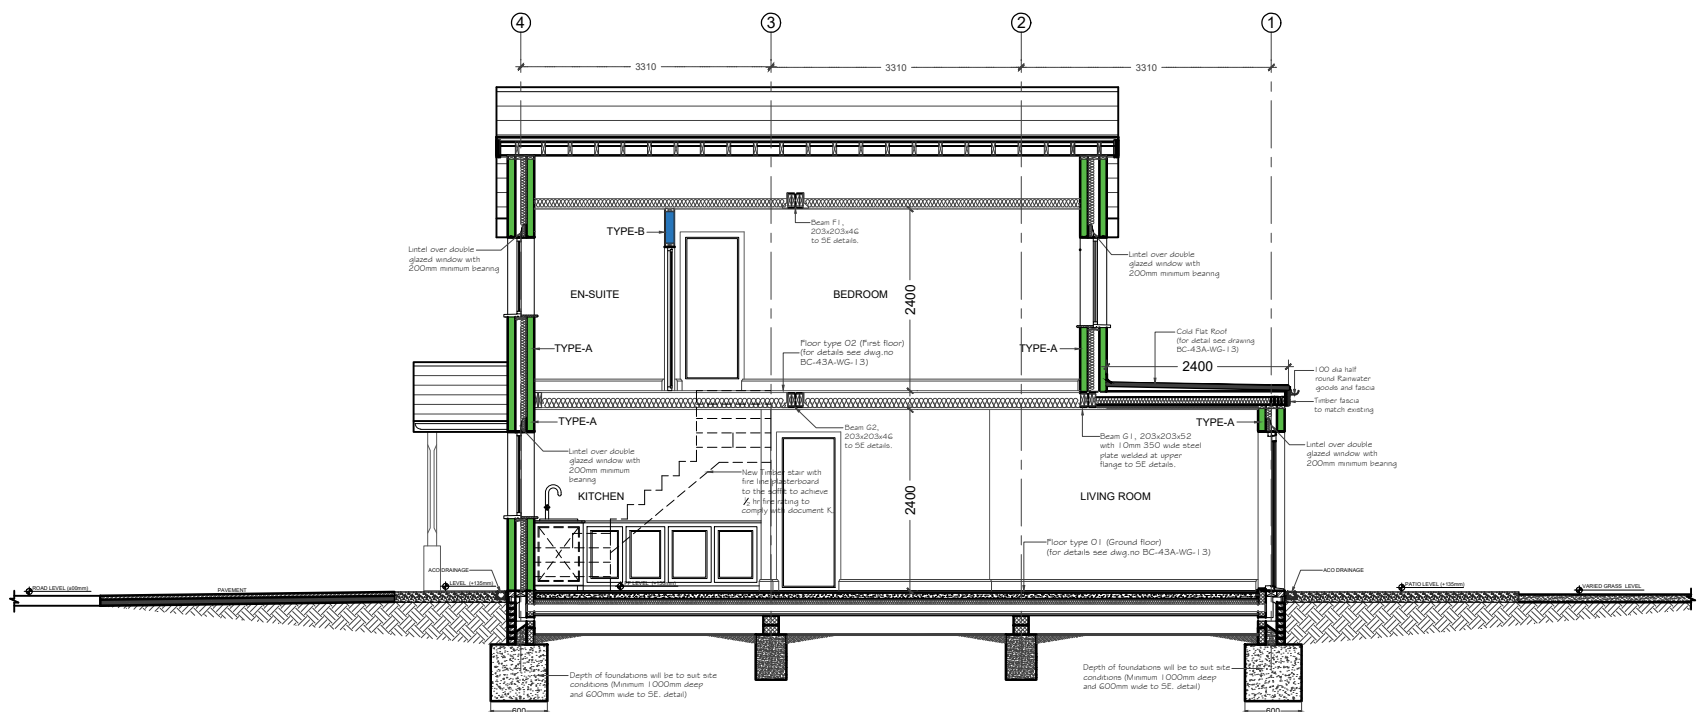


02 - SECTION SCALE 1:100

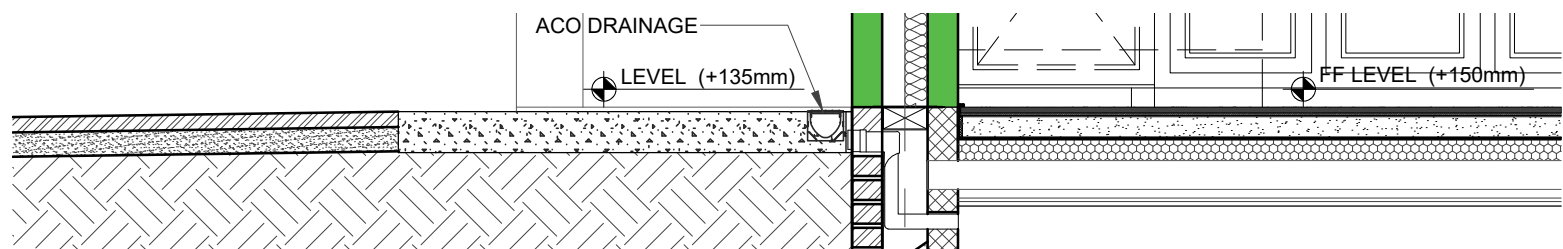

03 - LEVEL DETAIL SCALE 1:25

NOTES

- Dimensions are not to be scaled from this drawing by contractors. The contractor is requested to check all dimensions before the work started.
- Report any discrepancies to the client or architect before undertaking the work described in the drawings.
- Dimensions are approximate site dimensions and are to be verified by the contractor on site before any fabrication/site works i.e foundations etc occur
- Contractor is responsible for all temporary propping to existing structure

 

REVISIONS			
NO.	DESCRIPTION	DATE	BY

DESIGN ENDEAVOURS LTD
M: 07869580774, 07824773079
E: design.endeavour@gmail.com

Project 43A WOODSTOCK GARDENS HAYES LONDON UB4 8BA			
Title SITE LEVEL & DETAILS			
Scale As shown@A3	Drawn SZ	Approved	Date JAN-25
Job No. DE-1203/24	Drawing No. FP-43A-WG-02	Rev.	