



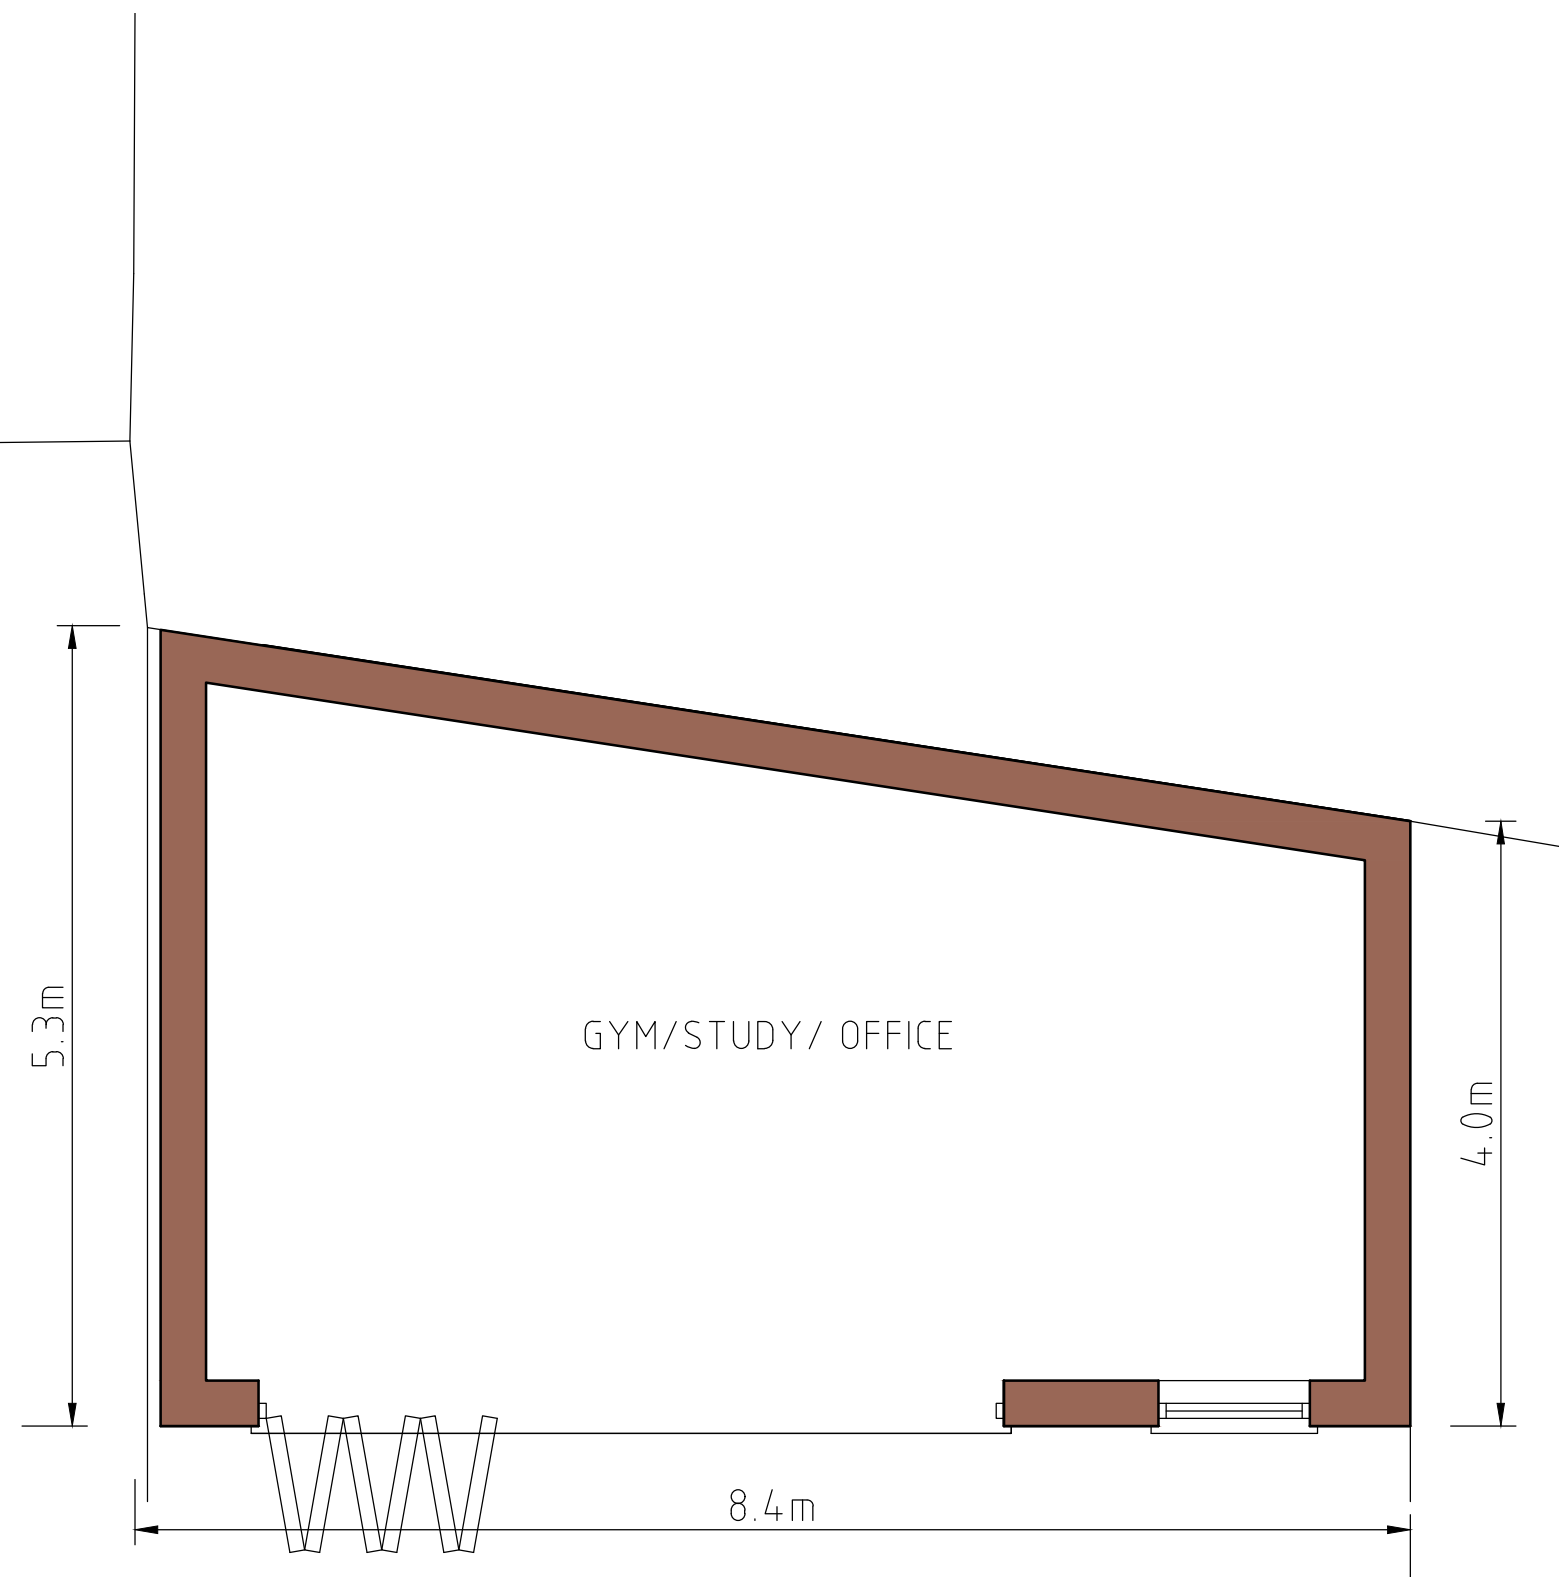


PROPOSED GROUND FLOOR
1:50

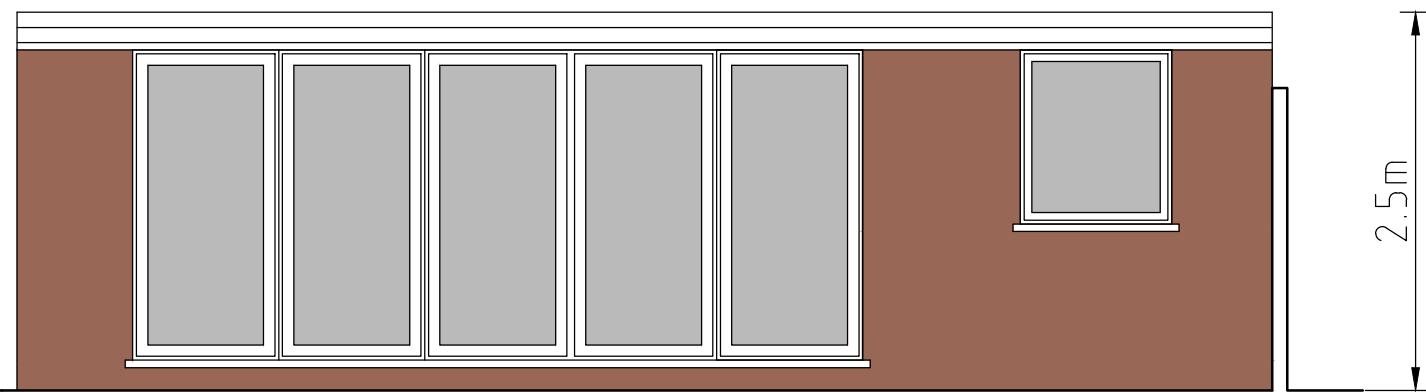

PROPOSED FRONT ELEVATION
1:50



PROPOSED REAR ELEVATION
1:50

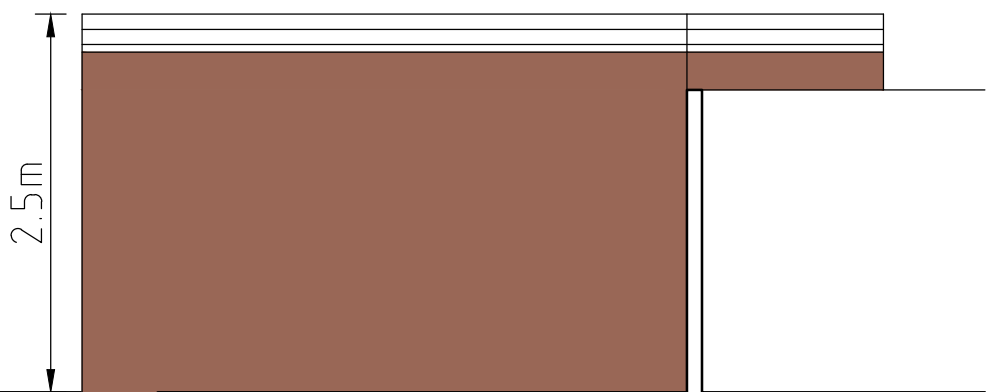

PROPOSED SIDE ELEVATION 1
1:50



PROPOSED SIDE ELEVATION 2
1:50



PROPOSED BLOCK PLAN
1:100

PROPOSED

NOTE
Do not scale from this drawing. All dimensions and levels must be checked and verified on site by contractor, specialist, manufacturer prior to commencement of work and discrepancies must be reported to the designer in writing before proceeding.

The design materials, specification are copyright protected and must not be copied or transmitted without our prior written permission. Copyright infringements shall be legally enforced and pursued.

Client is responsible for all aspects relating to the Party Wall etc. Act 1996.

Contractor is responsible for all aspects relating to CDM Regulations.

Works should not commence before a 'Building Control' approval is received. Client bears full responsibility for alterations due to commencement of works prior to approval. This drawing is intended to illustrate the proposal only and cannot be used for construction purposes without further information.

C	PLANNING	JUL '26
B	PRELIMINARY	MAY '26
A	PRELIMINARY	MAY '26
REF	REVISION	DATE

PROJECT
43A WOODSTOCK
GARDENS, HAYES
UB4 8BA

DRAWING TITLE
PROPOSED BLOCK/
PLANS AND
ELEVATIONS

SCALE DATE
1:50/ 1:100@A1 MAY '26

DRAWING No
43AWG-301-01C