


NOTES

- Dimensions are not to be scaled from this drawing by contractors. The contractor is requested to check all dimensions before the work started.
- Report any discrepancies to the client or architect before undertaking the work described in the drawings.
- Dimensions are approximate site dimensions and are to be verified by the contractor on site before any fabrication/site works i.e foundations etc occur
- Contractor is responsible for all temporary propping to existing structure




01 - FRONT ELEVATION

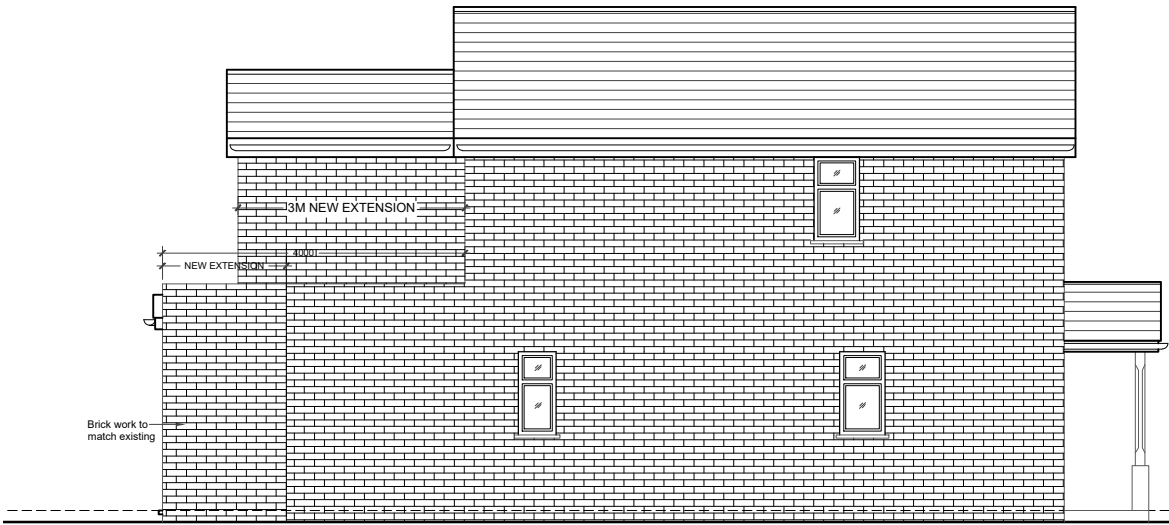

02 - LEFT SIDE ELEVATION



03 - REAR ELEVATION

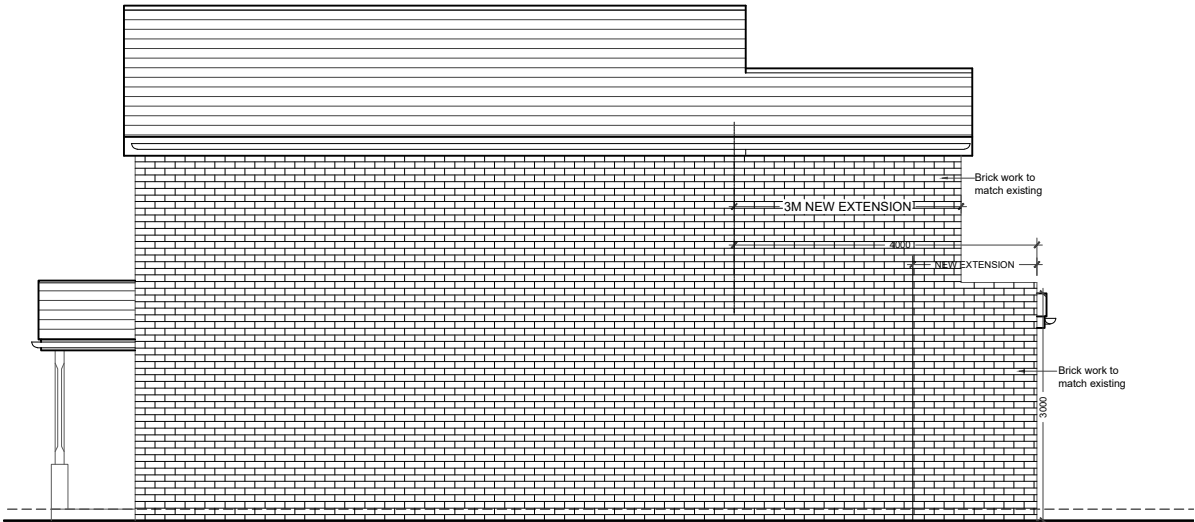

04 - RIGHT SIDE ELEVATION

0 1 2m 3 4 5m
Scale

REVISIONS			
NO.	DESCRIPTION	DATE	BY

**HOUSE HOLDER
APPLICATION**

DESIGN ENDEAVOURS LTD
M: 07869580774, 07824773079
E: design.endeavour@gmail.com

Project 43B WOODSTOCK GARDENS HAYES LONDON UB4 8BA			
Title PROPOSED ELEVATIONS			

Scale 1:100@A3	Drawn NK	Approved	Date JULY-26
Job No. DE-1203/26	Drawing No. PH-43BWG-04	Rev.	