



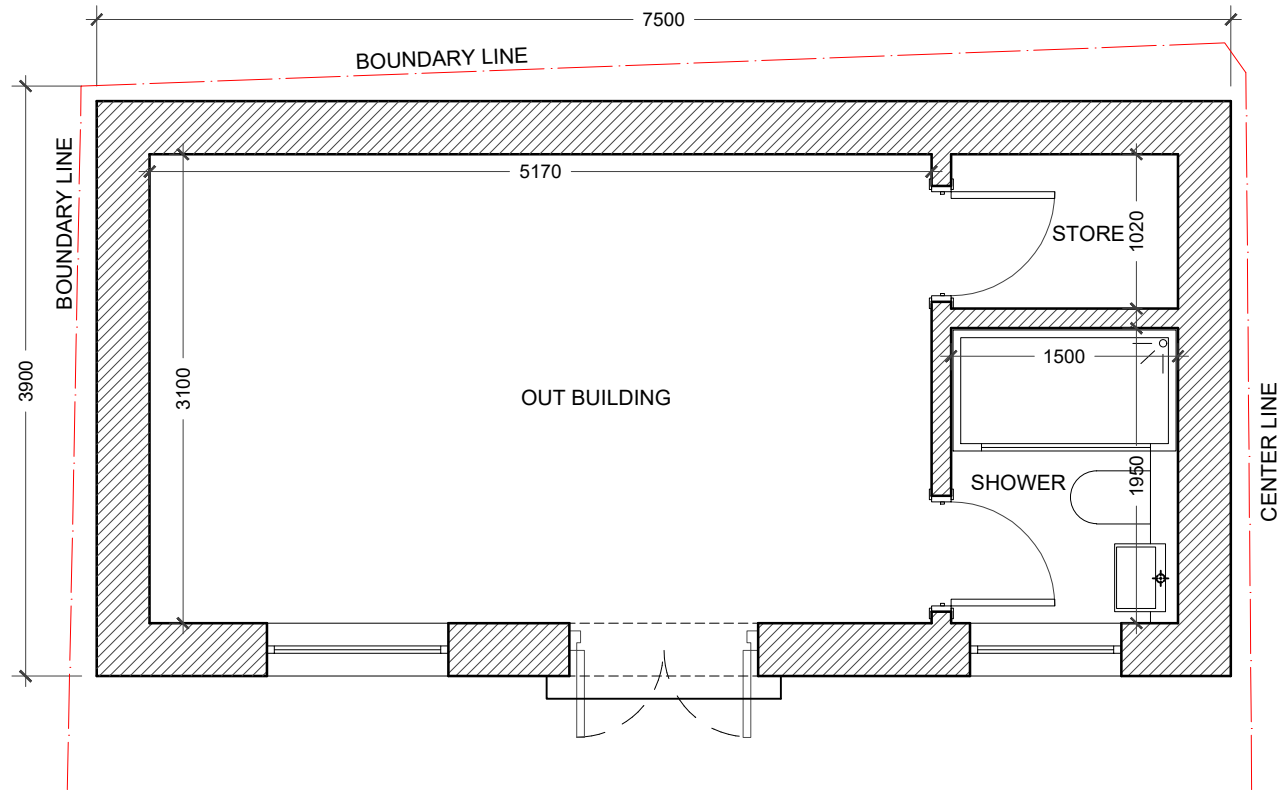


01-GROUND FLOOR PLAN

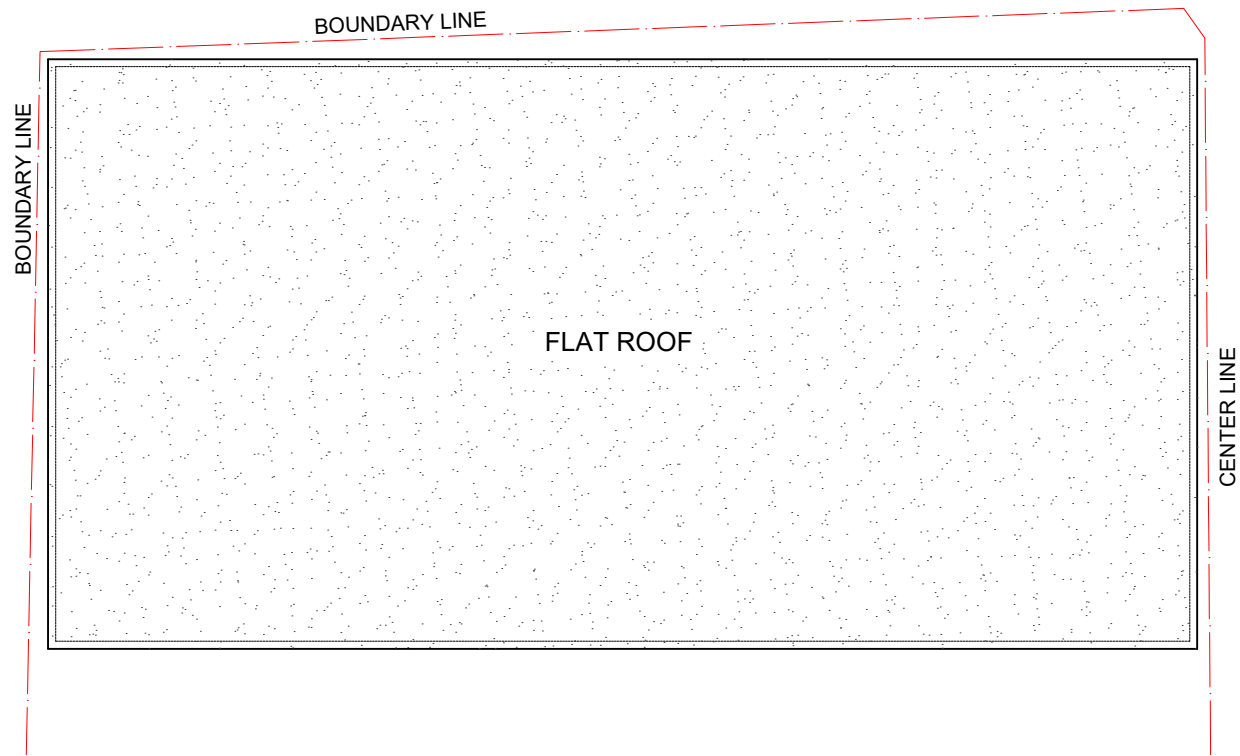


02- ROOF PLAN



01- FRONT ELEVATION

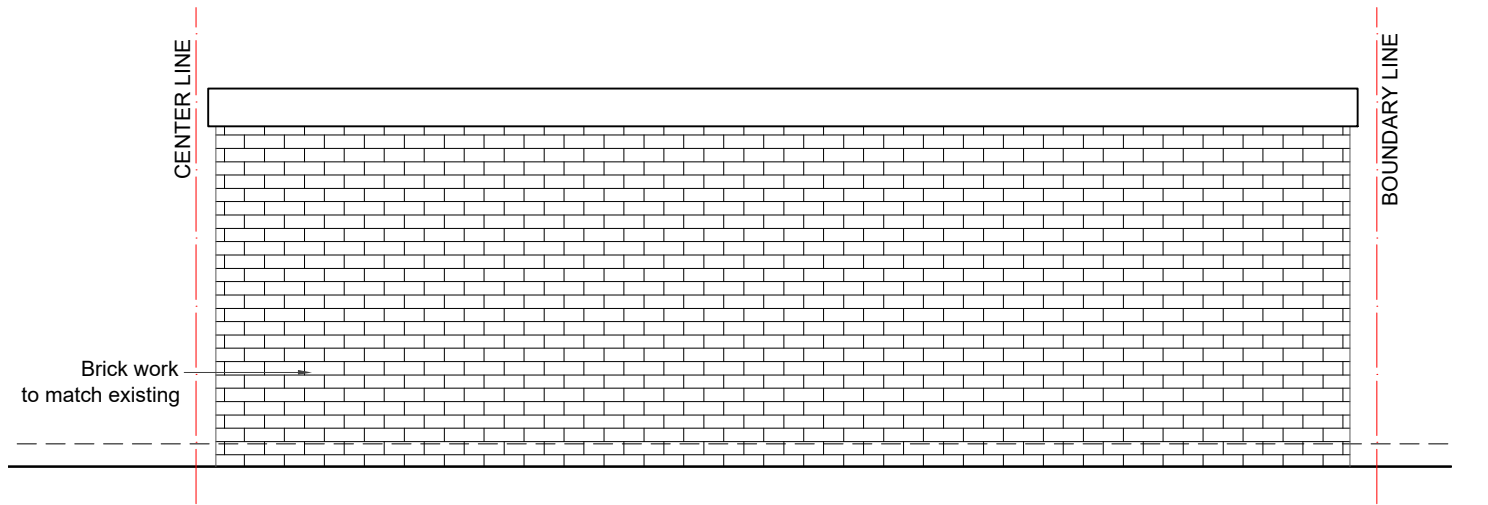


02-REAR ELEVATION

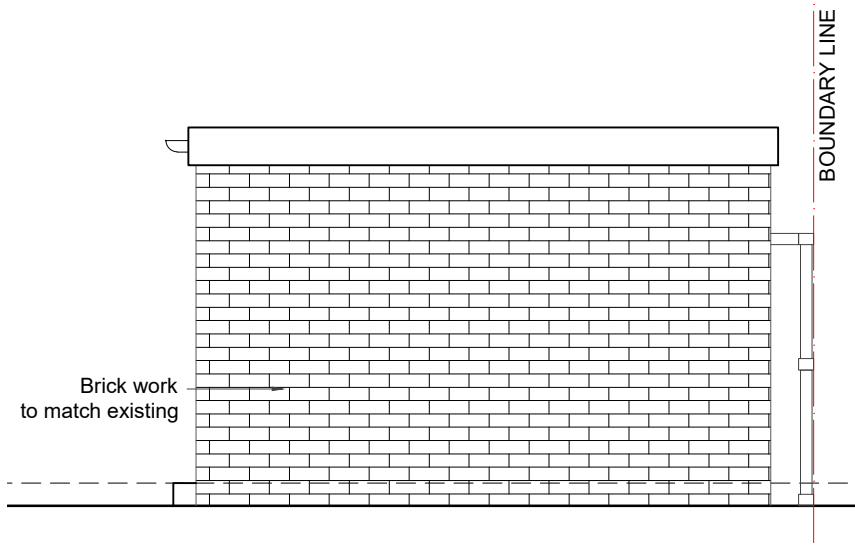

03- SIDE ELEVATION

- NOTES
- Dimensions are not to be scaled from this drawing by contractors. The contractor is requested to check all dimensions before the work started.
 - Report any discrepancies to the client or architect before undertaking the work described in the drawings.
 - Dimensions are approximate site dimensions and are to be verified by the contractor on site before any fabrication/site works i.e foundations etc occur
 - Contractor is responsible for all temporary propping to existing structure

 

REVISIONS			
NO.	DESCRIPTION	DATE	BY

**HOUSE HOLDER
APPLICATION**

DESIGN ENDEAVOURS LTD
M: 07869580774, 07824773079
E: design.endeavour@gmail.com

Project 43B WOODSTOCK GARDENS HAYES LONDON UB4 8BA			
Title PROPOSED OUT BUILDING PLANS & ELEVATIONS			

Scale 1:50@A3	Drawn AS/FA	Approved	Date JULY-26
Job No. DE-1203/26	Drawing No. PH-43BWG-05	Rev.	