


**SITE TOTAL AREA = 482 sqm, 0.0482 ha**

**DISCLAIMER**  
Drawings based on survey information provided by others.  
Use figured dimensions only. Verify all dimensions on site.  
Drawing should be read in conjunction with information  
from all other design consultants and contractors. All  
drawings in digital format are for reference only, paper  
copies are available on request. Copyright to these  
drawings and the designs shown therein are retained by  
Bluebead Architects Ltd.

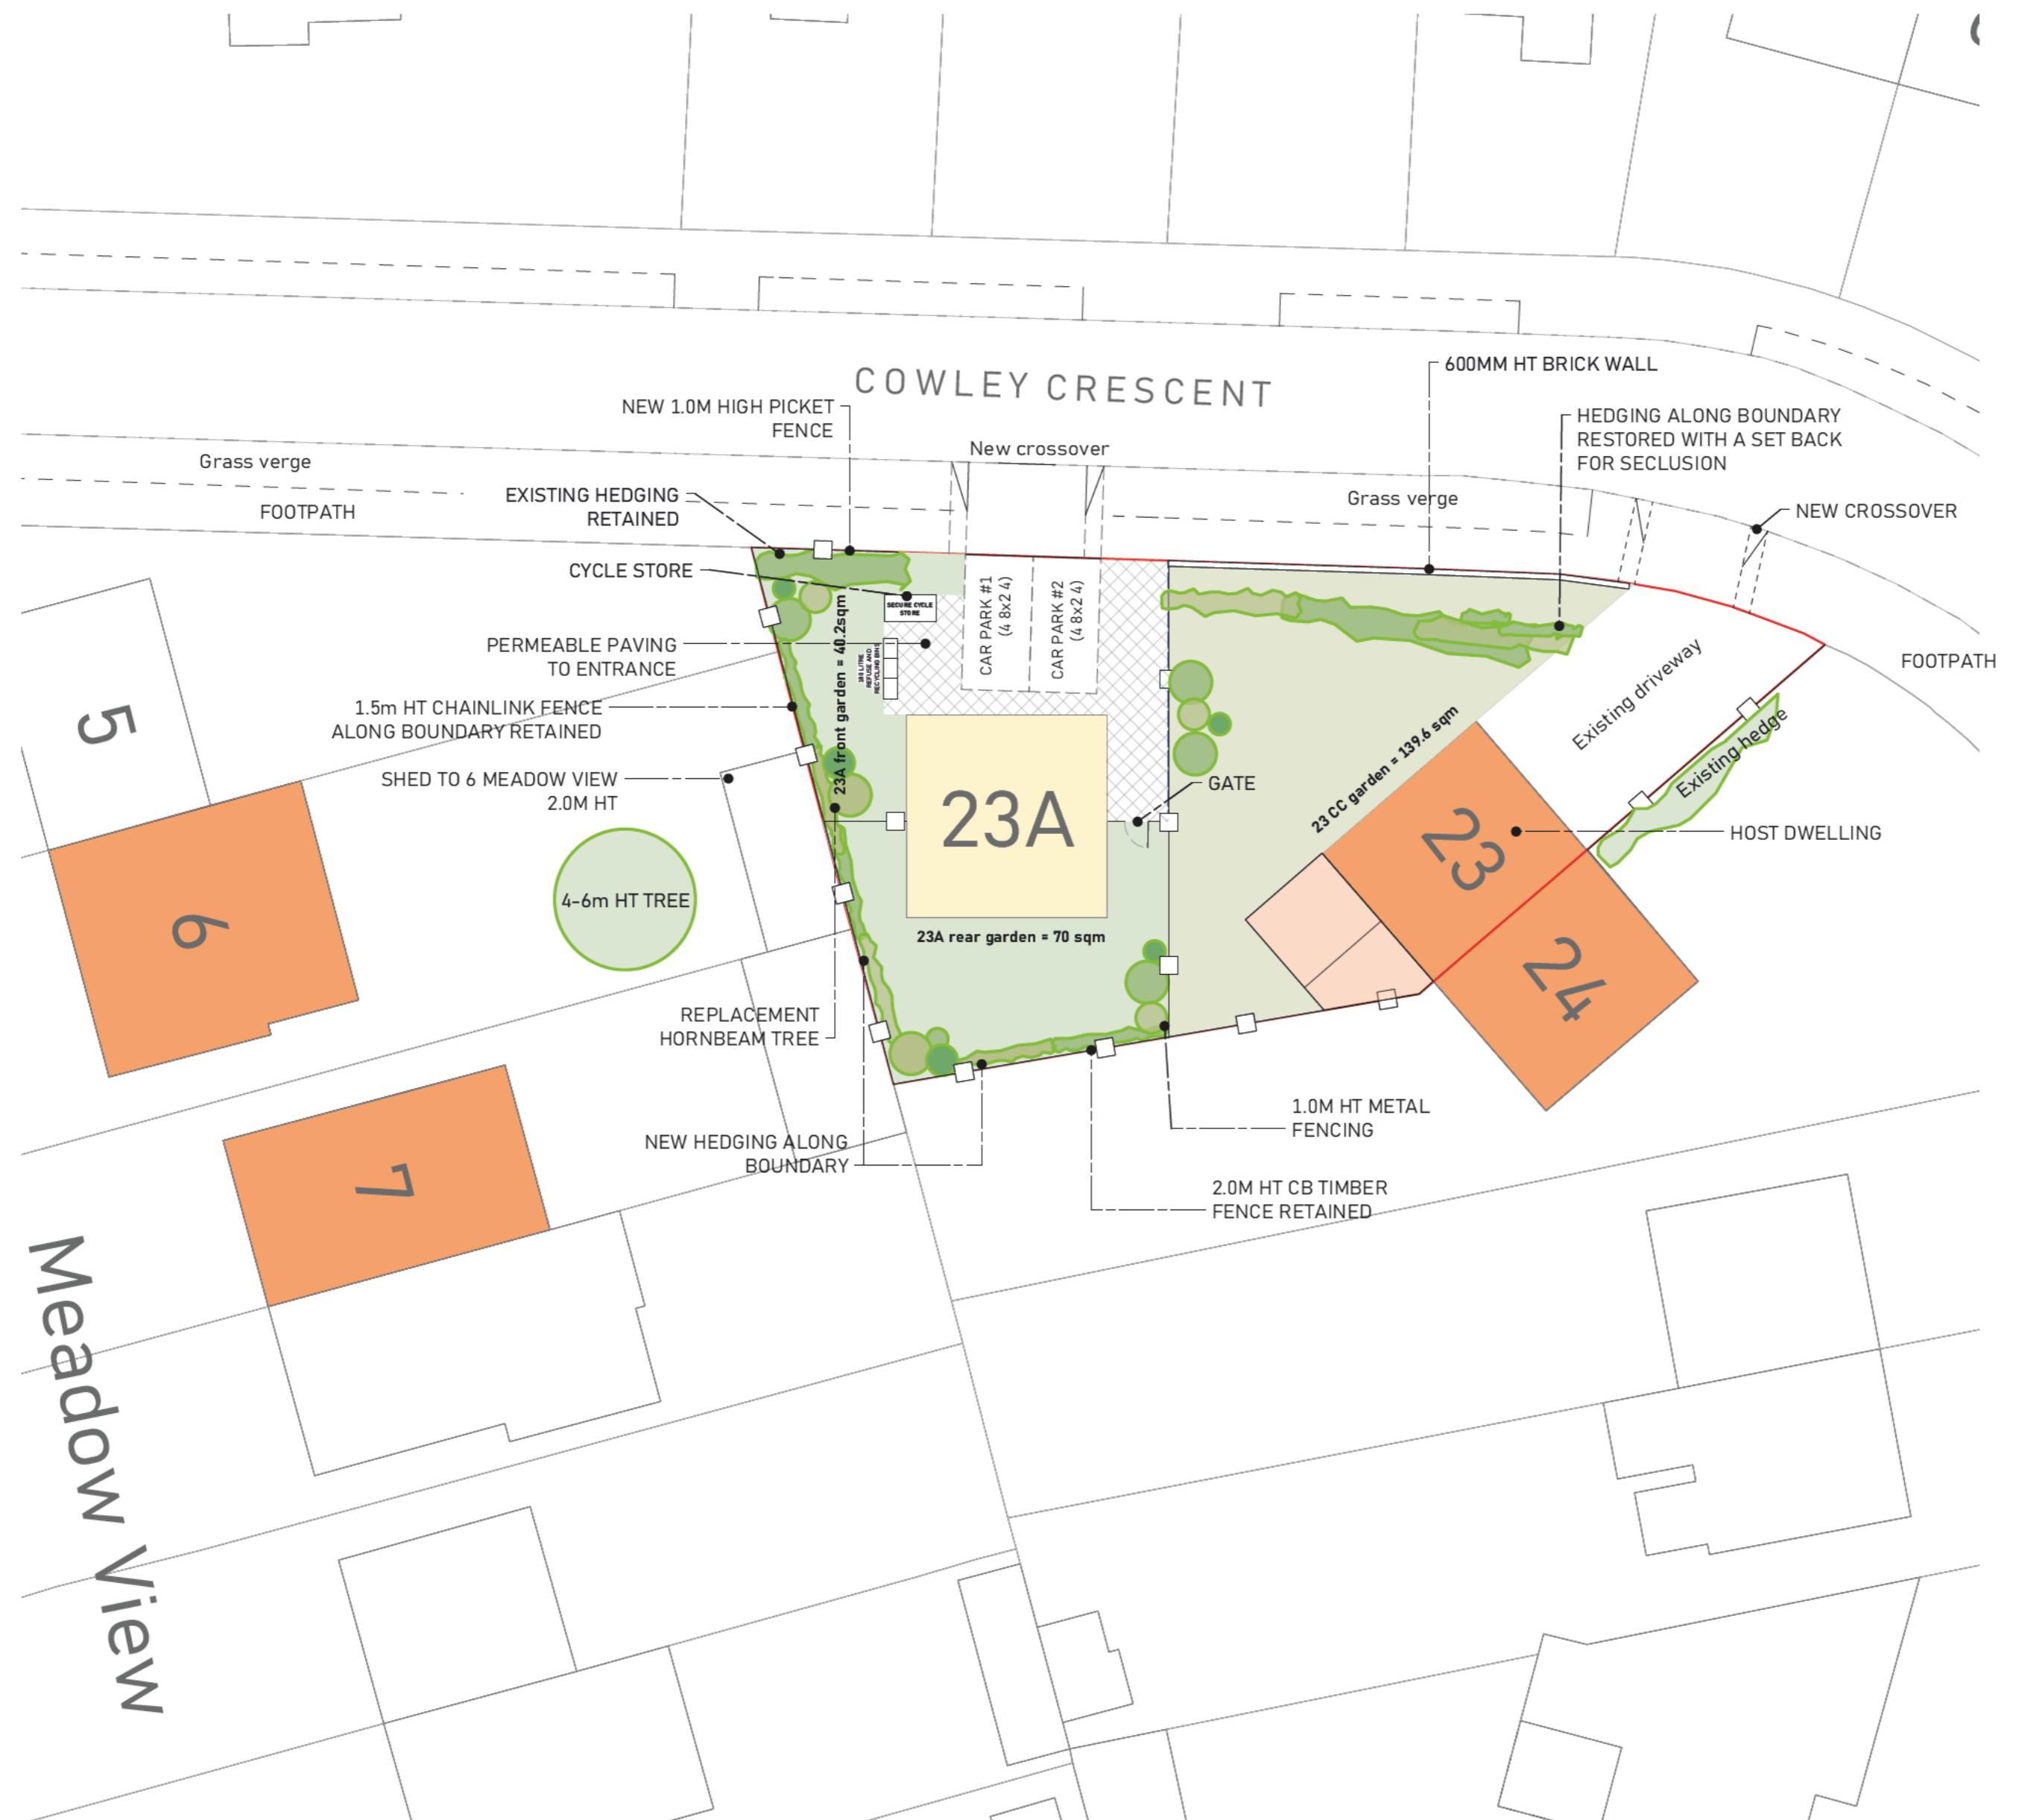

**1** Proposed Site Plan  
Scale: 1:200

0 4 6 8 10 12 14 16 18 20 M



31/10/25	A2	Revision to parking
23/07/25	A1	Initial Issue A1
Date	No.	Revision Notes

23/07/25	A	Initial Issue A
Date	No.	Issue Notes



**Bluebead  
Architects**

studio@bluebeadarchitects.co.uk  
48 Keith Park Road, Uxbridge, UB10 0FG

**Project Title**  
Land Adjacent to 23 Cowley Crescent

**Project Address**  
23 Cowley Crescent, Uxbridge, UB8 2HE

**Sheet Title**  
Proposed Site Plan

Sheet Scale 1:200 @ ISO A2	Drawn By JDT
-------------------------------	-----------------

Sheet Date 23/07/2025	Reviewed By
--------------------------	-------------

**Sheet No.**  
0040-P090-1

**Stage**  
Planning

**Suitability**  
Code Description  
S0 INITIAL STATUS