

DISCLAIMER

Drawings based on survey information provided by others. Use figured dimensions only. Verify all dimensions on site. Drawing should be read in conjunction with information from all other design consultants and contractors. All drawings in digital format are for reference only, paper copies are available on request. Copyright to these drawings and the designs shown therein are retained by Bluebead Architects Ltd.

23/07/25	A	Initial Issue A1
Date	No.	Revision Notes

23/07/25	A	Initial Issue A
Date	No.	Issue Notes



studio@bluebeadarchitects.co.uk
48 Keith Park Road, Uxbridge, UB10 0FG

Project Title
Land Adjacent to 23 Cowley Crescent

Project Address
23 Cowley Crescent, Uxbridge, UB8 2HE

Sheet Title
Proposed Site Plan - Spatial


Sheet Scale 1:200 @ ISO A2	Drawn By JDT
--------------------------------------	------------------------

Sheet Date 23/07/2025	Reviewed By
---------------------------------	--------------------

Sheet No.
0040-P090-2

Stage
Planning

Suitability
Code Description
S0 INITIAL STATUS

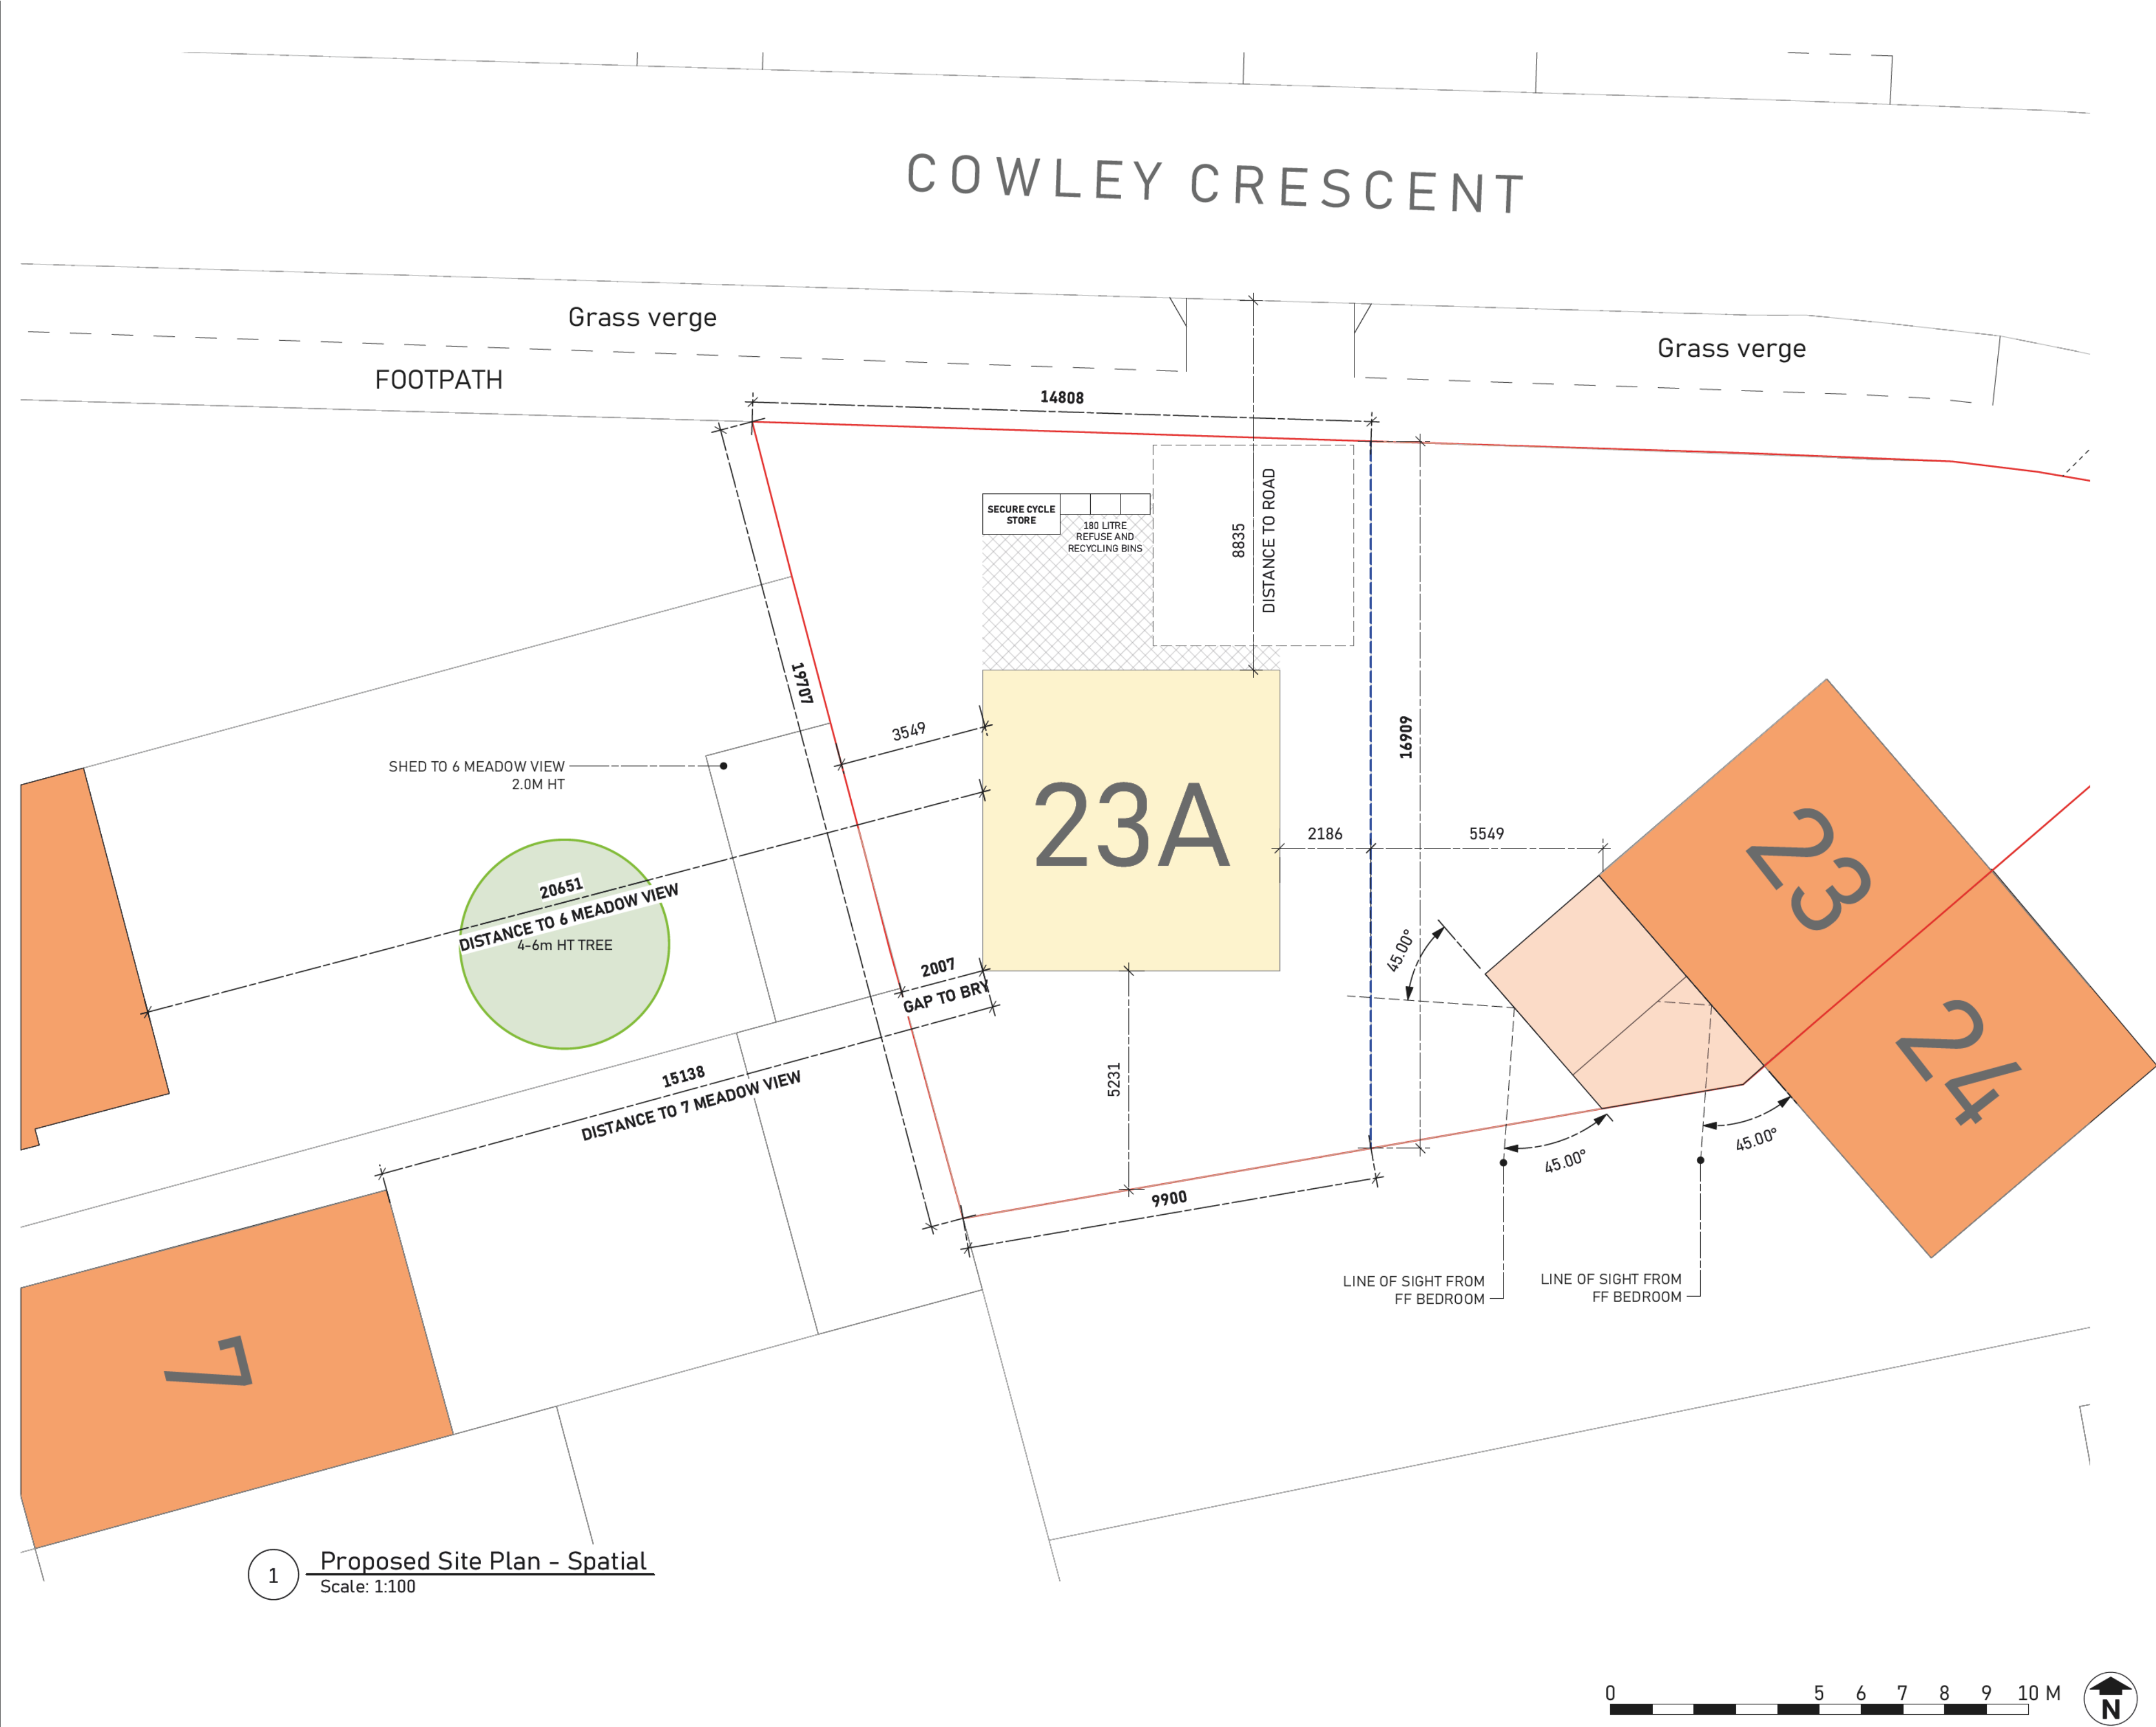

1 **Proposed Site Plan - Spatial**
Scale: 1:100

