


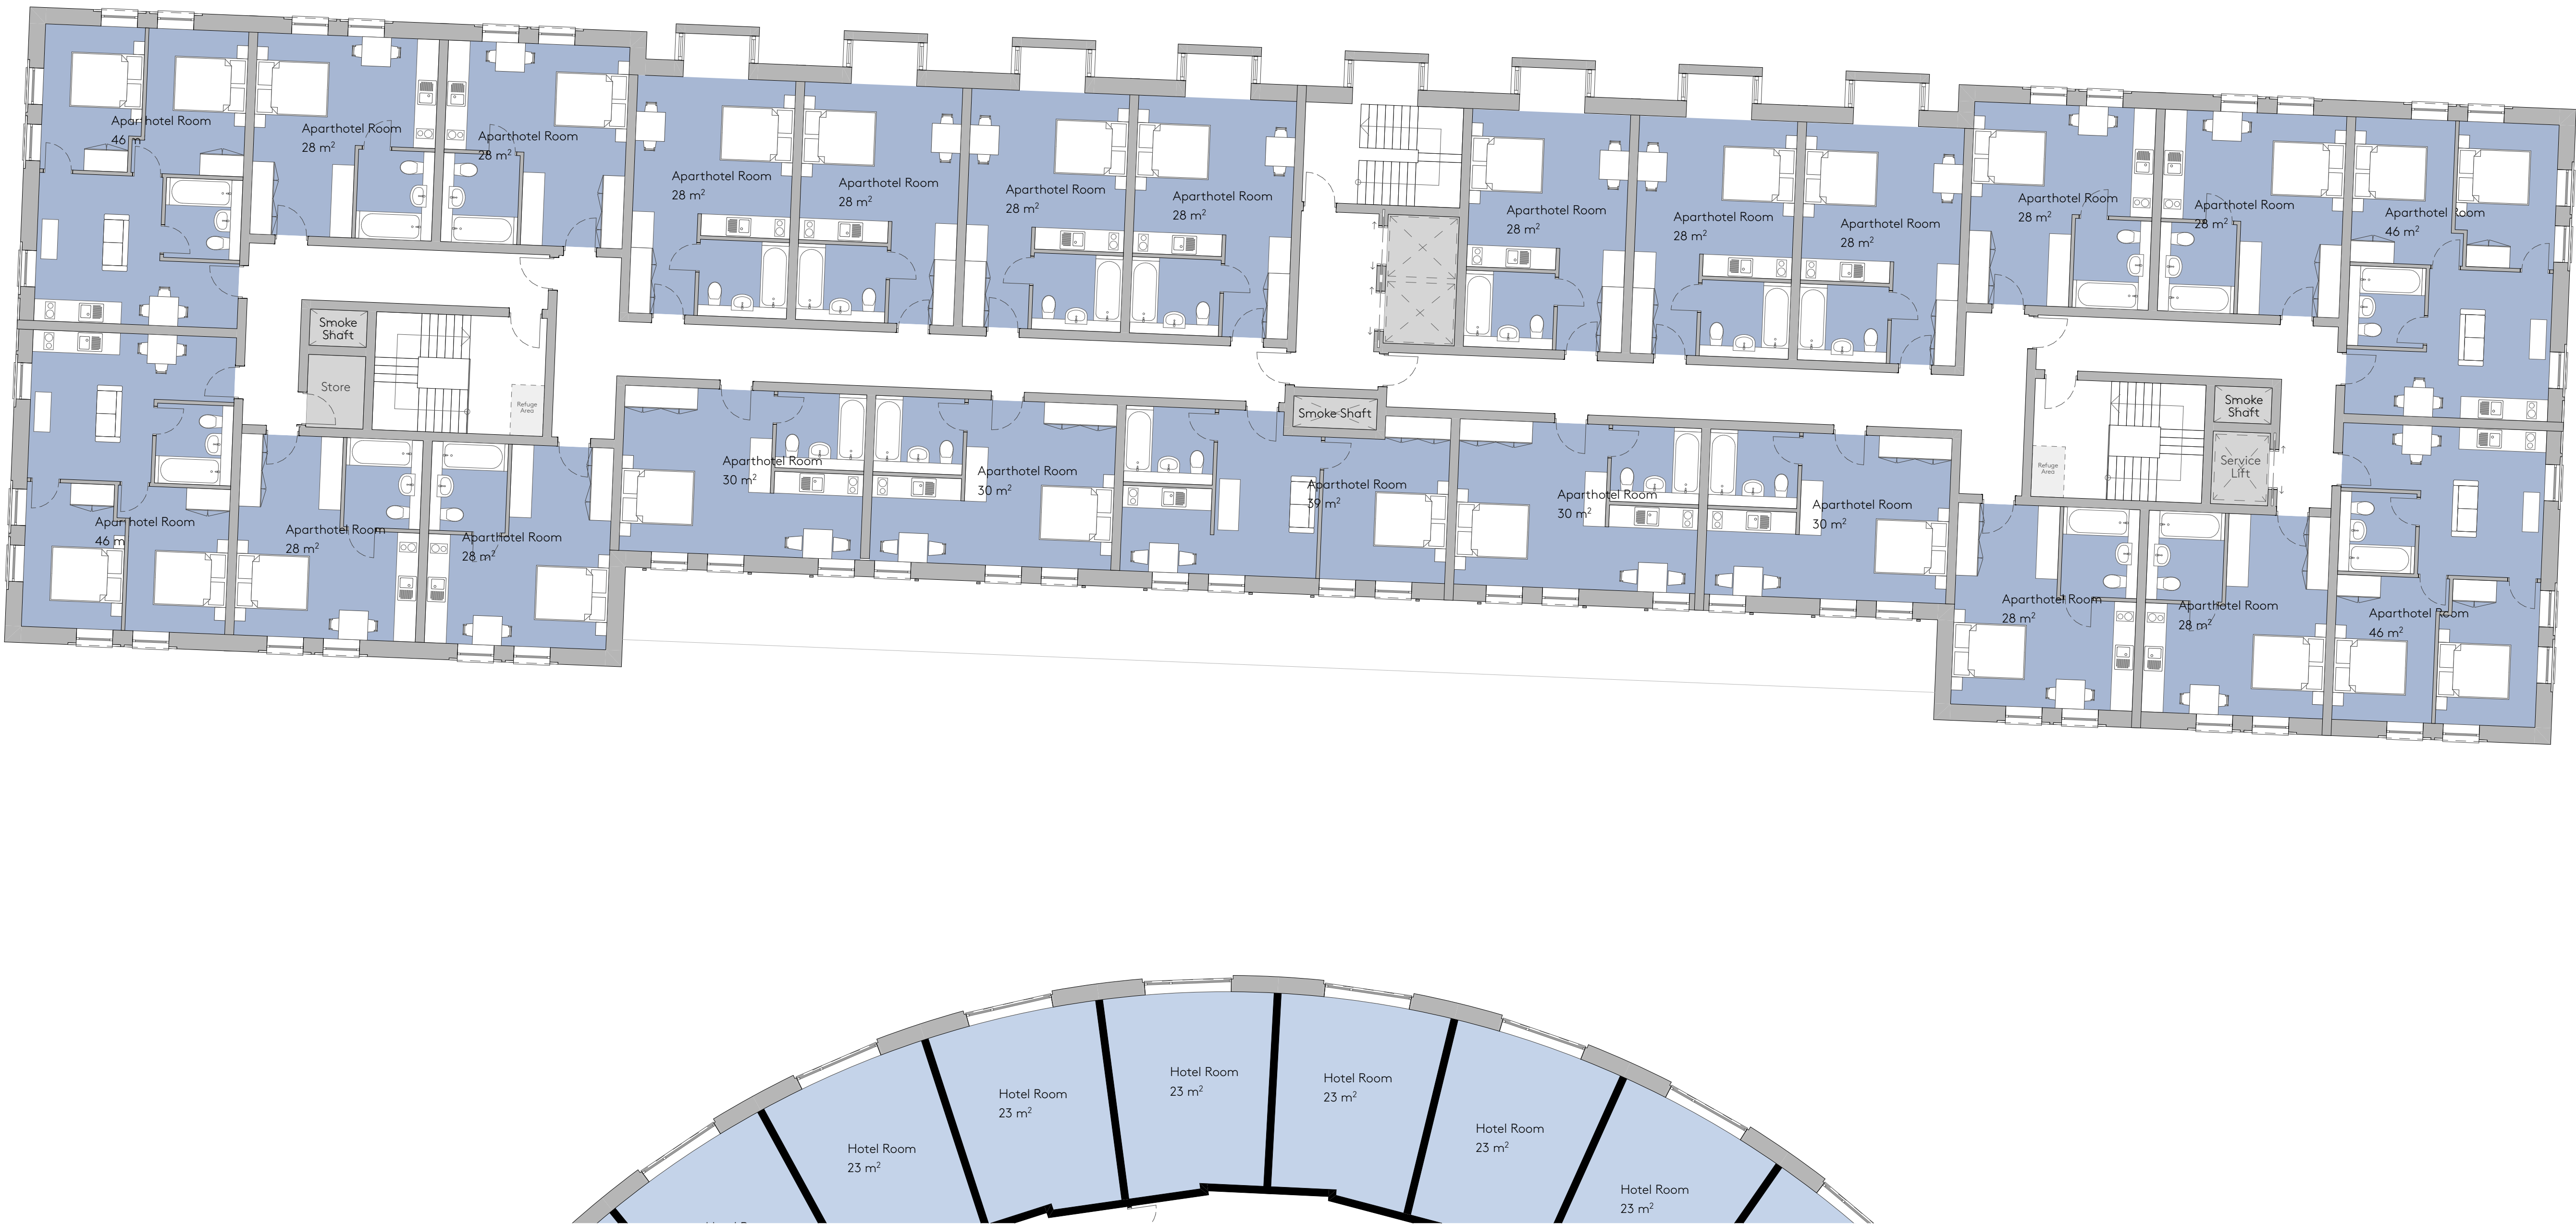


Proposed Third Floor

1:100



25 Vyner Street, London E2 9DG
Ph: 0205 770 9780
www.ackroydlowrie.com

NOTE
DO NOT SCALE FROM THIS DRAWING.
DO NOT USE ANY AREA INDICATED FOR EITHER VALUATION, PURCHASE,
SALE OR ANY OTHER FORM OF LEGALLY BINDING CONTRACT.
DO NOT REPRODUCE ANY PART OF THIS DRAWING WITHOUT PRIOR
WRITTEN CONSENT. THIS DRAWING REMAINS THE COPYRIGHT OF
ACKROYD LOWRIE LTD.

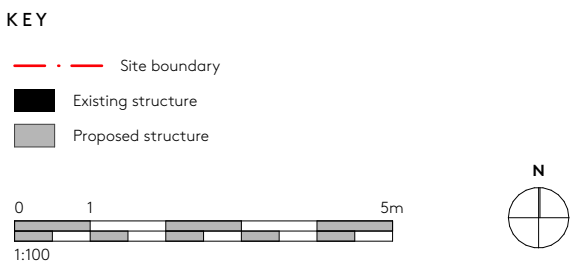

LOCATION

ISSUE		
Rev.	Date	Comment
P1	23/11/2023	Planning Issue

PROJECT NAME		CLIENT	
1041 - Ariel Hotel		R Heathrow Ariel Opco Limited	
DRAWING NO.	DRAWING	REVISION	
1041-109	Proposed Aparthotel Third Floor Plan	P1	
Drawn	Checked	Scale	Date
JM	AB	1:100@A1	23/11/2023
Current Stage		Planning	