




Notes:

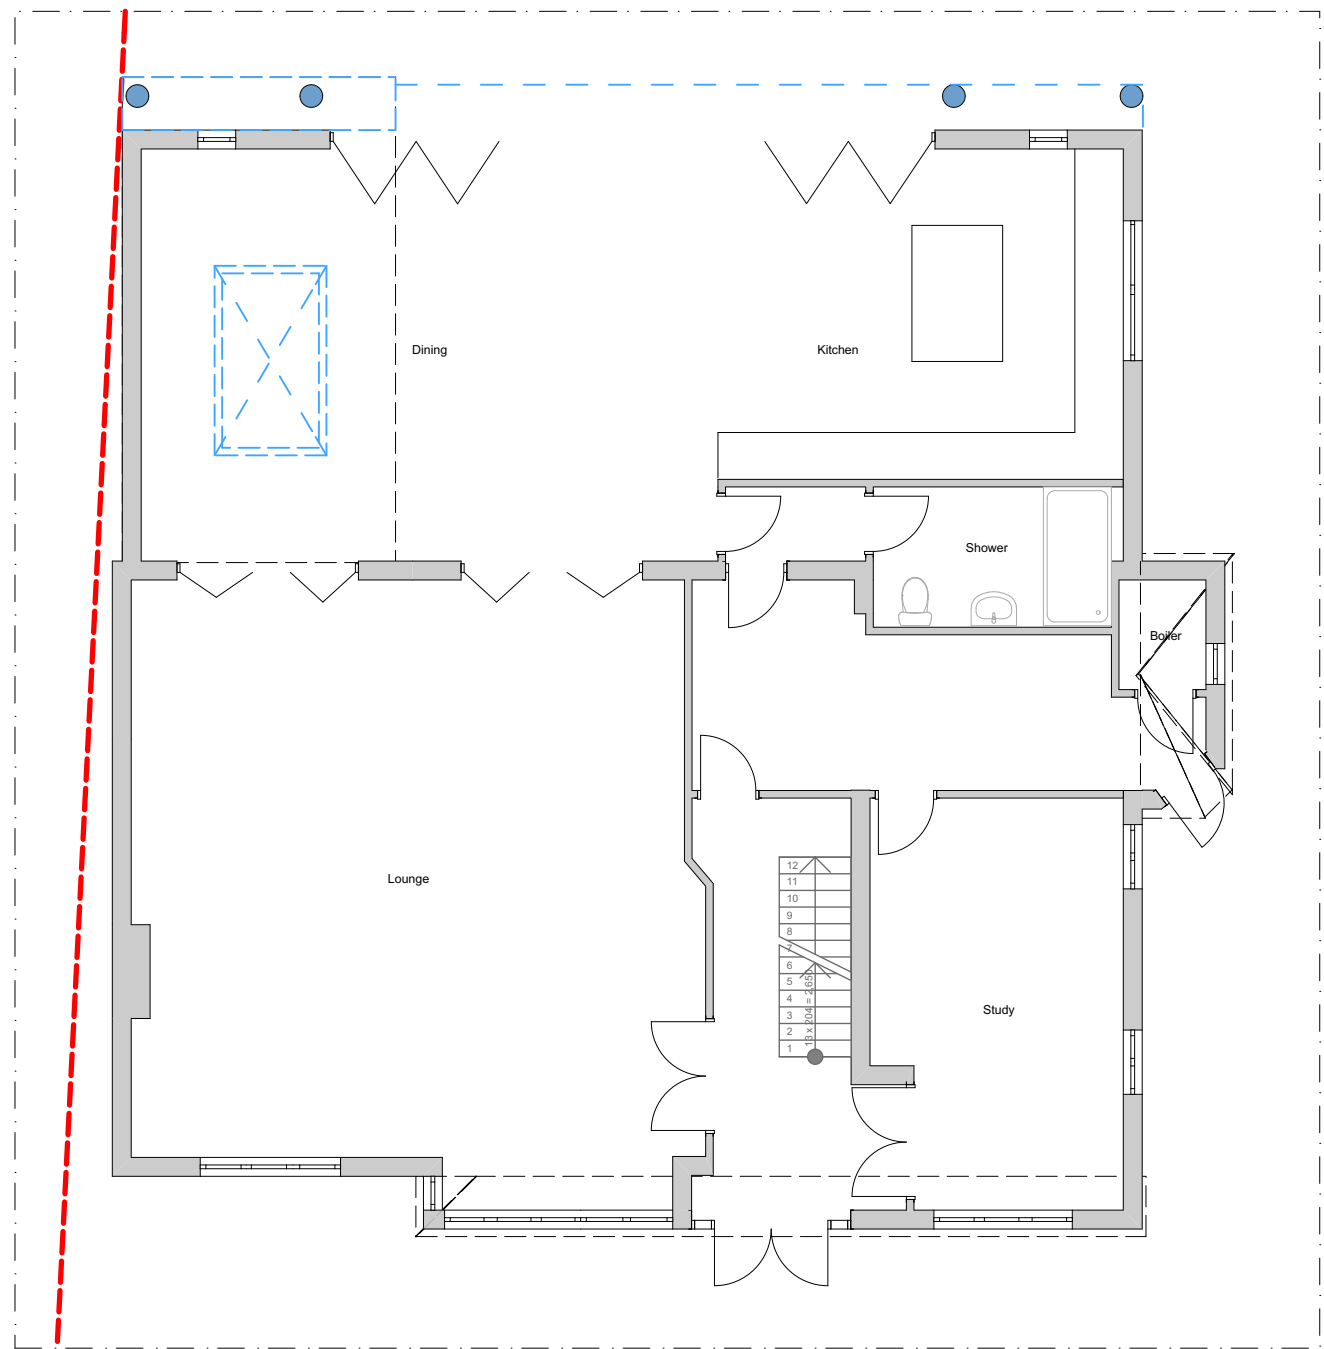

0. Ground Floor (1) 1:100

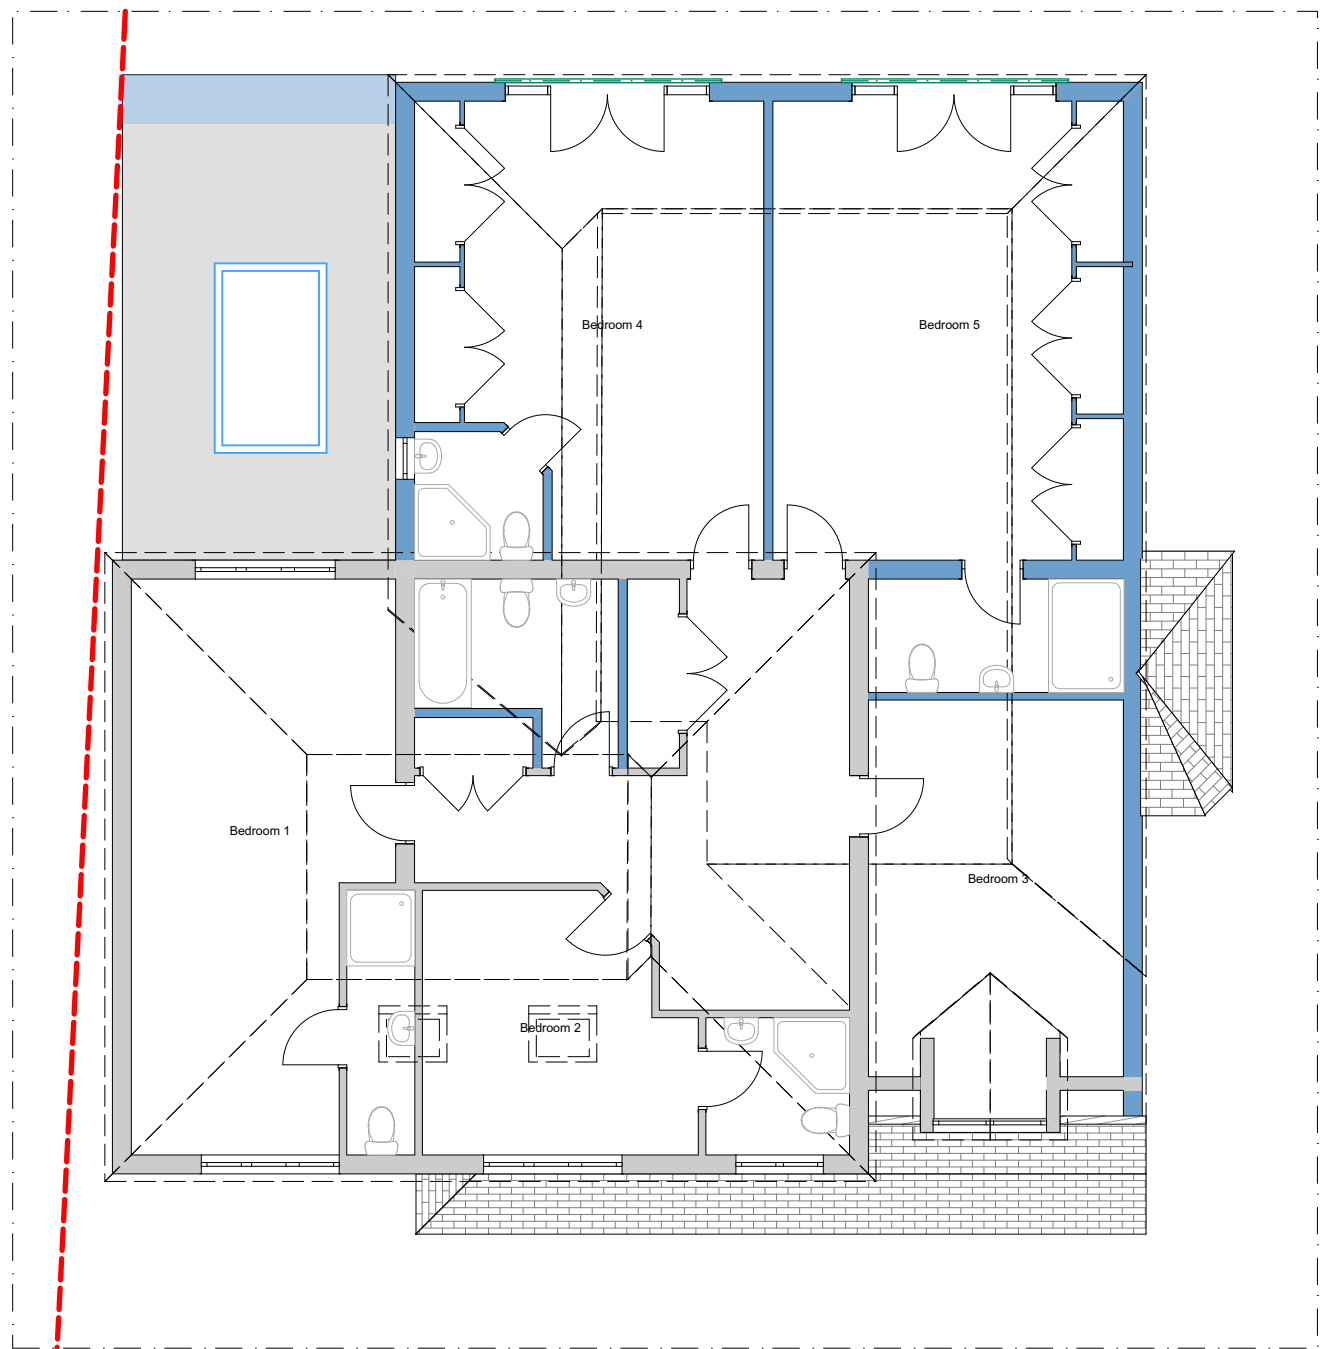


1. First Floor (1) 1:100

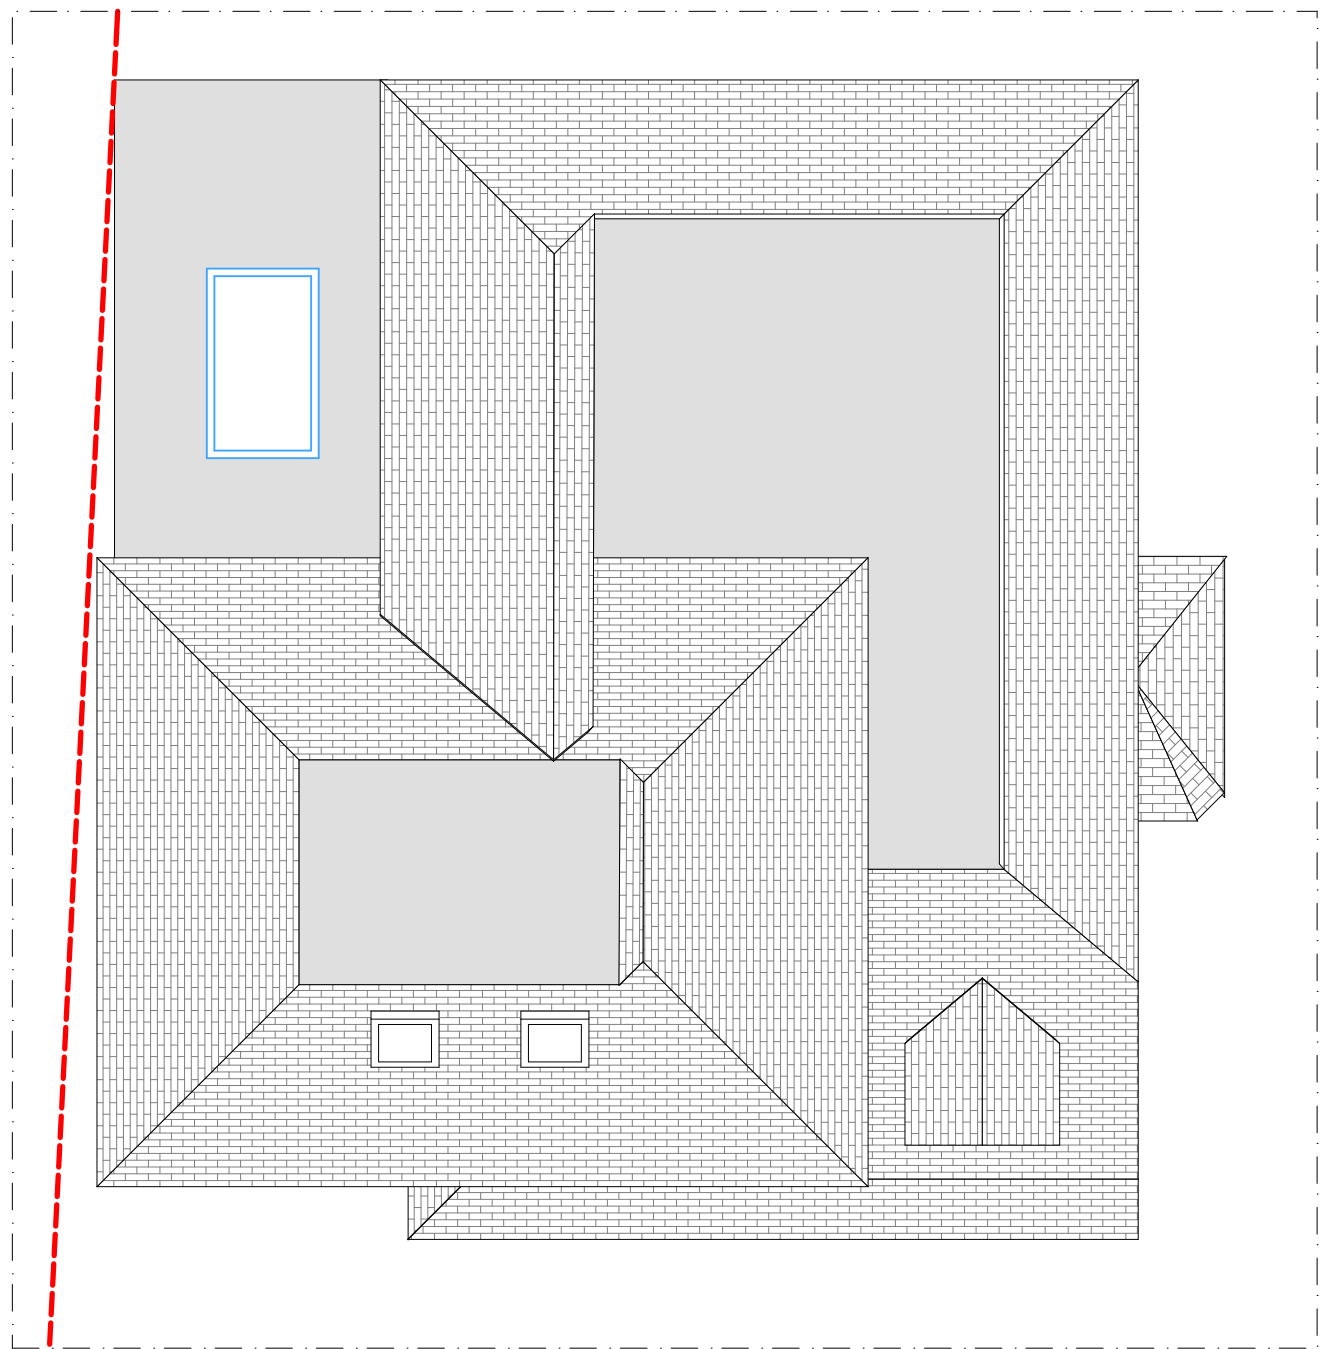


2. Second Floor (1) 1:100




E-01 Front Elevation (1) 1:100

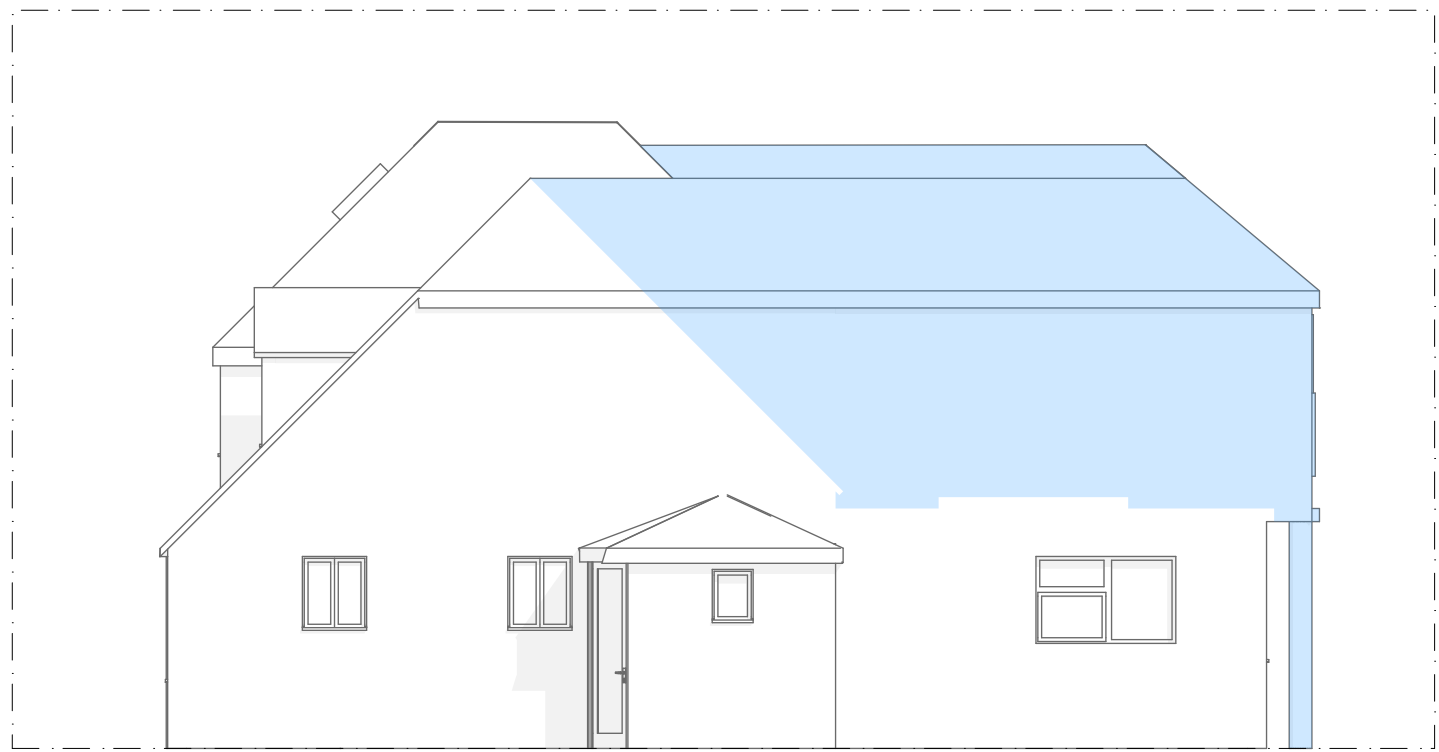


E-03 Right Side Elevation (1) 1:100

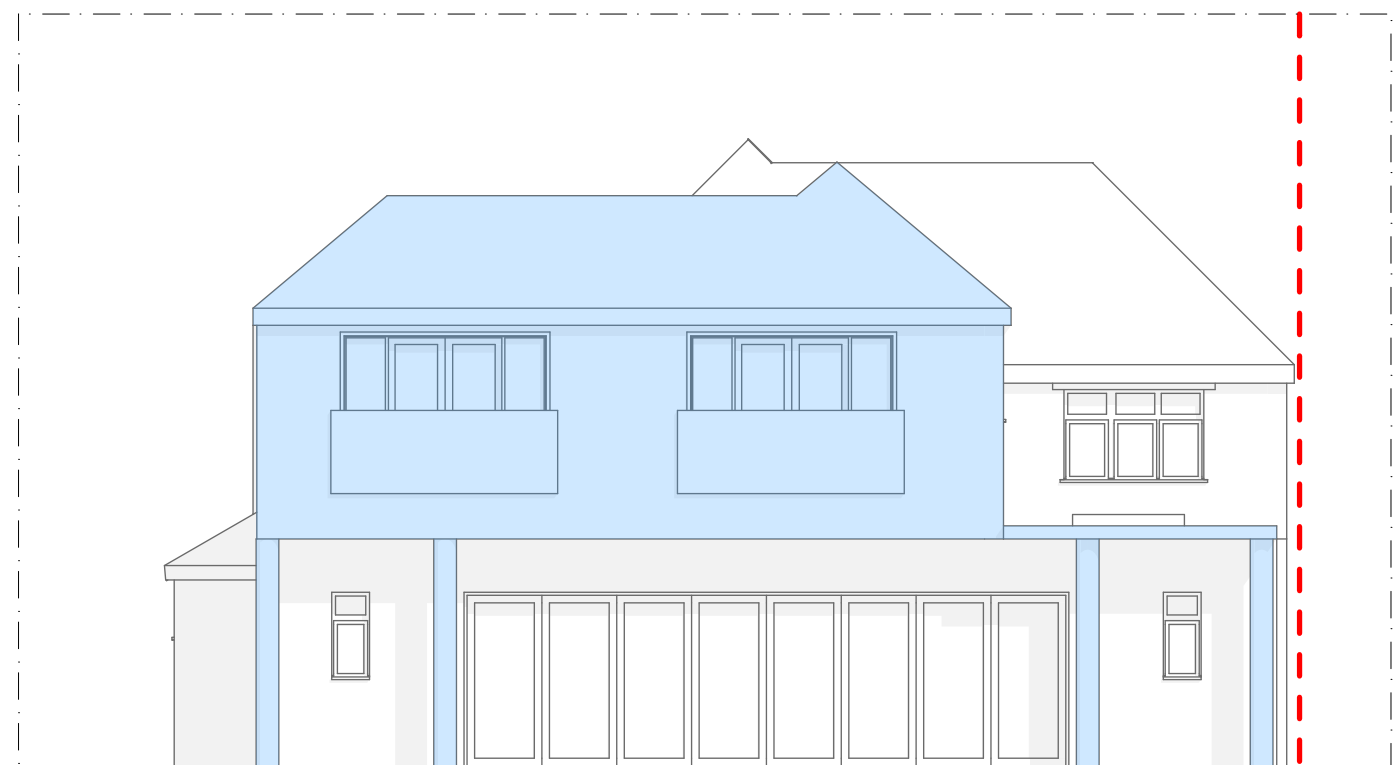

E-02 Rear Elevation (1) 1:100

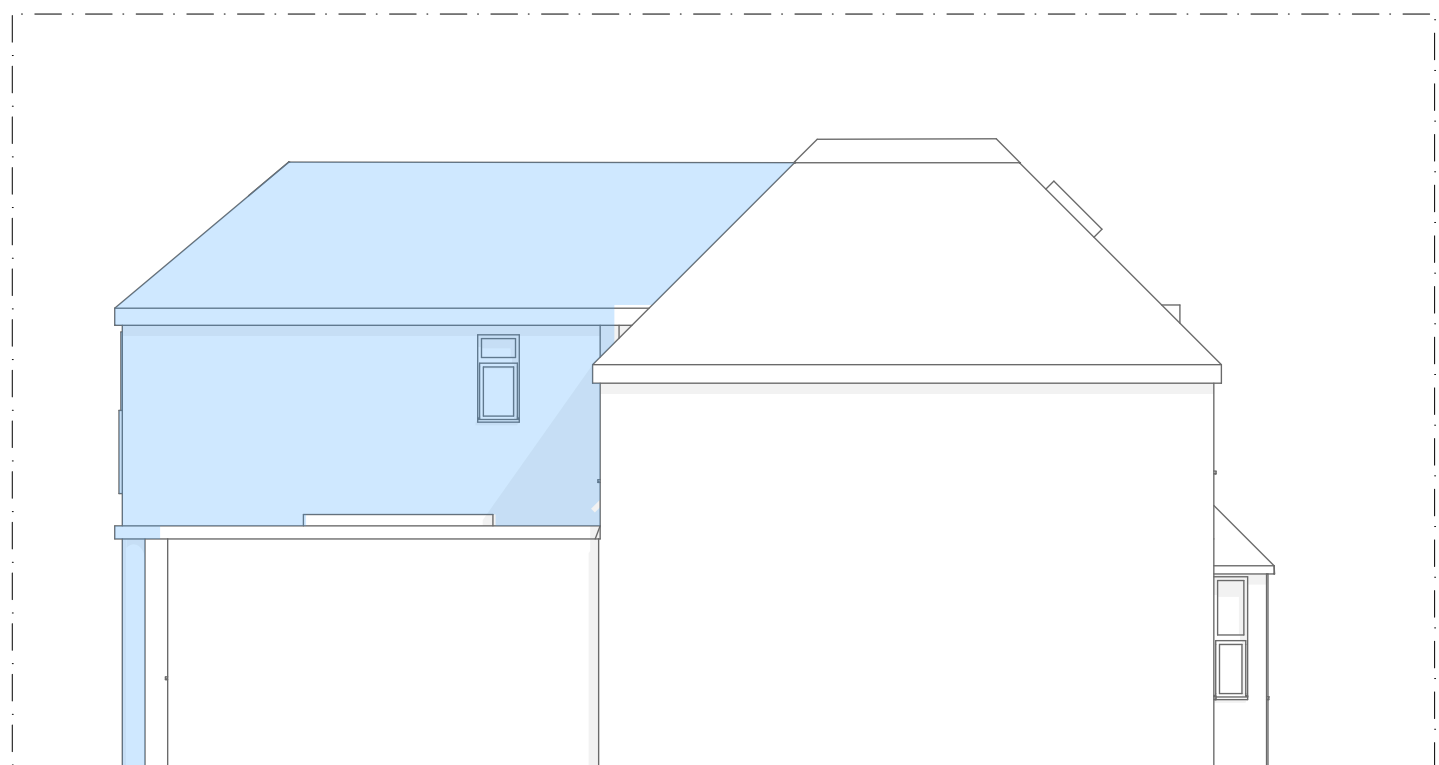

E-04 Left Side Elevation (1) 1:100

 

THE
KEEN
PARTNERSHIP
The Courtyard
Edinburgh Road
Reading RG30 2UA
Tel: 0118 9510 855
Fax: 0118 9510 856
chris@keenpartnership.co.uk
www.keenpartnership.co.uk



Job Title:

84 Hercies Road, UB10 9ND

Drawing Title:

Proposed Plans

Drawing Date:

25-07-2024

Status:

PLANNING DRAWINGS

Issue Date:

28/07/2024

Drawn By:

SA

Scale:

@A1

Job No:

9355

Drawing No:

PL-07

Rev: