




Notes:

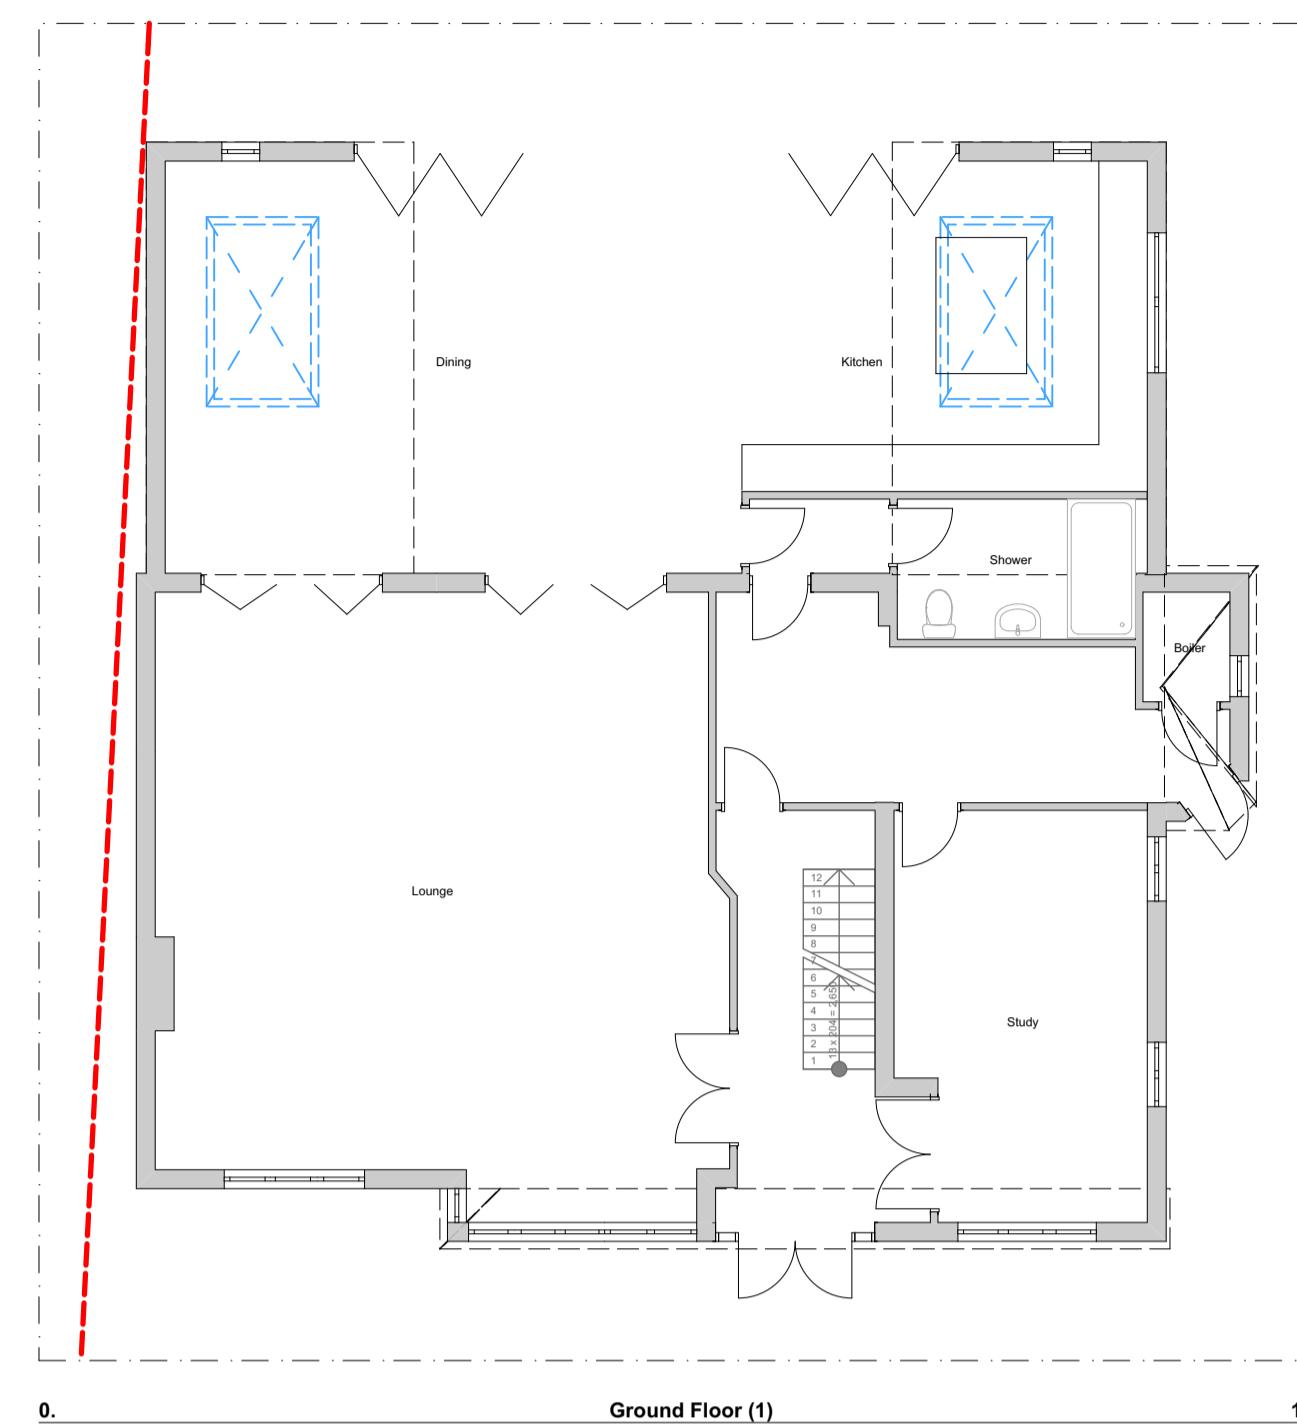

0. Ground Floor (1) 1:100

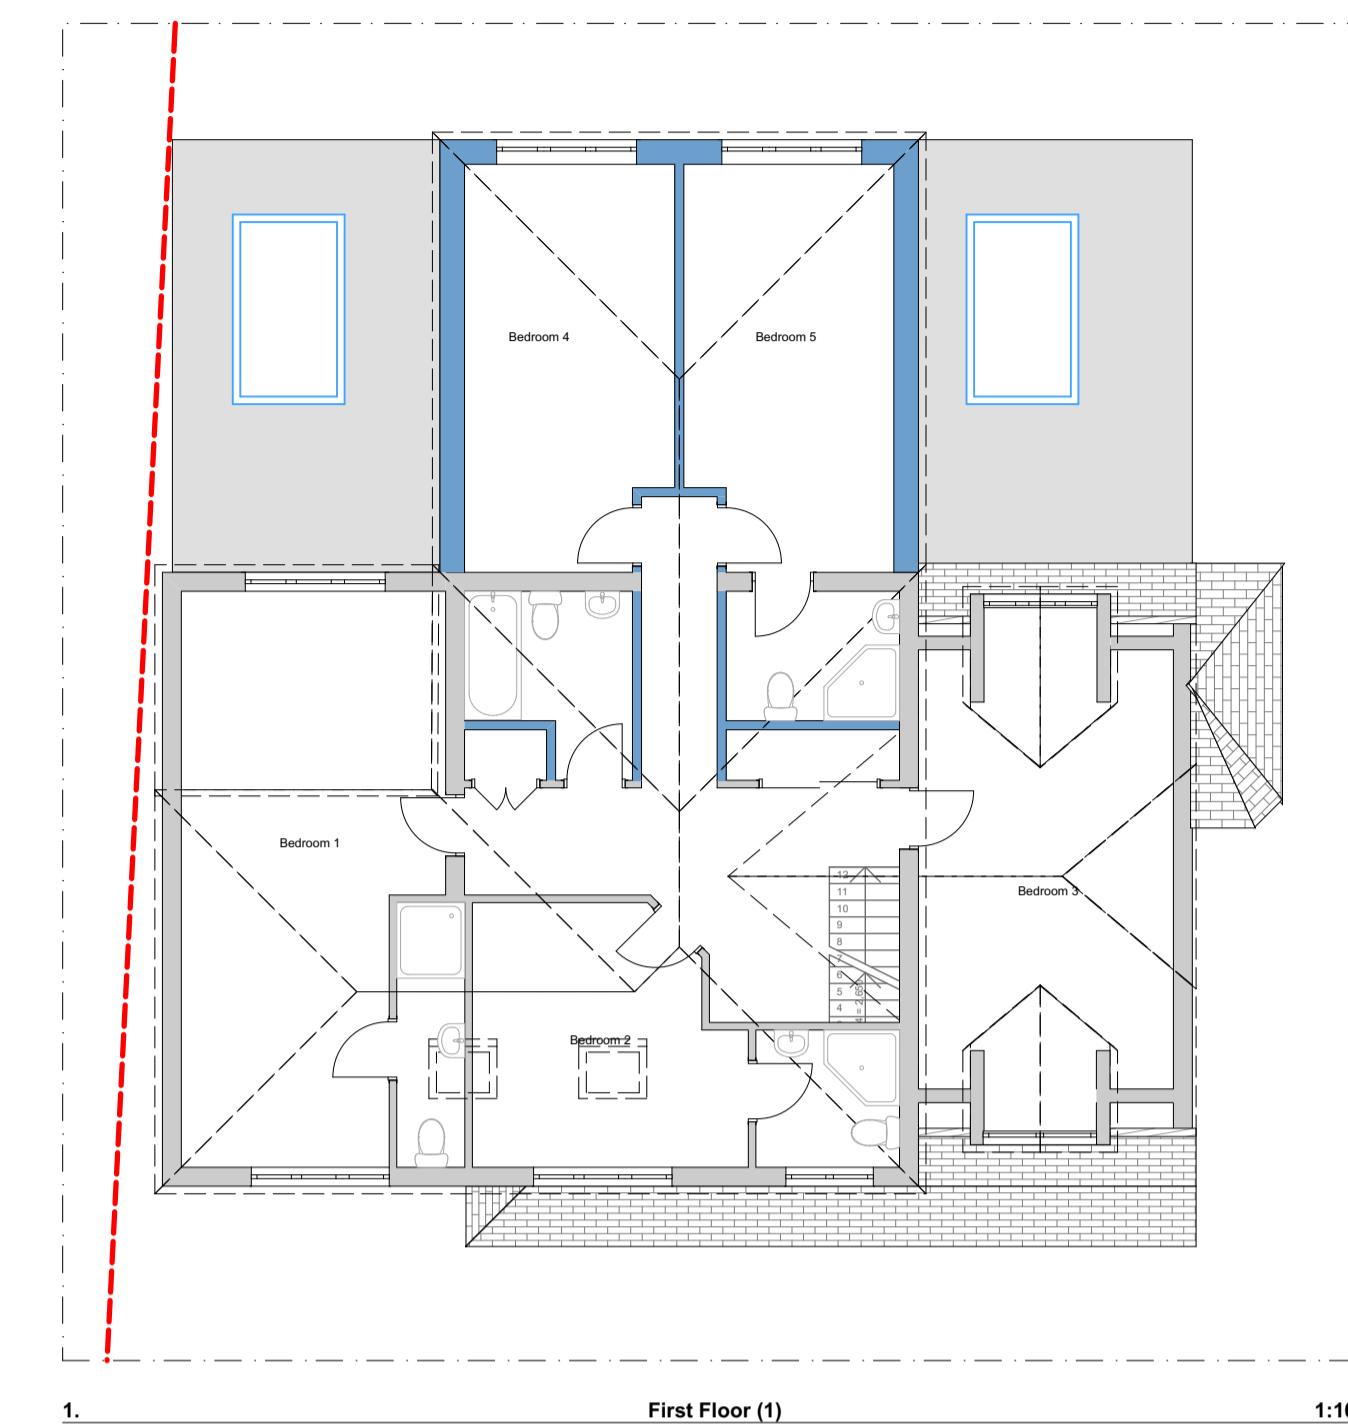


1. First Floor (1) 1:100

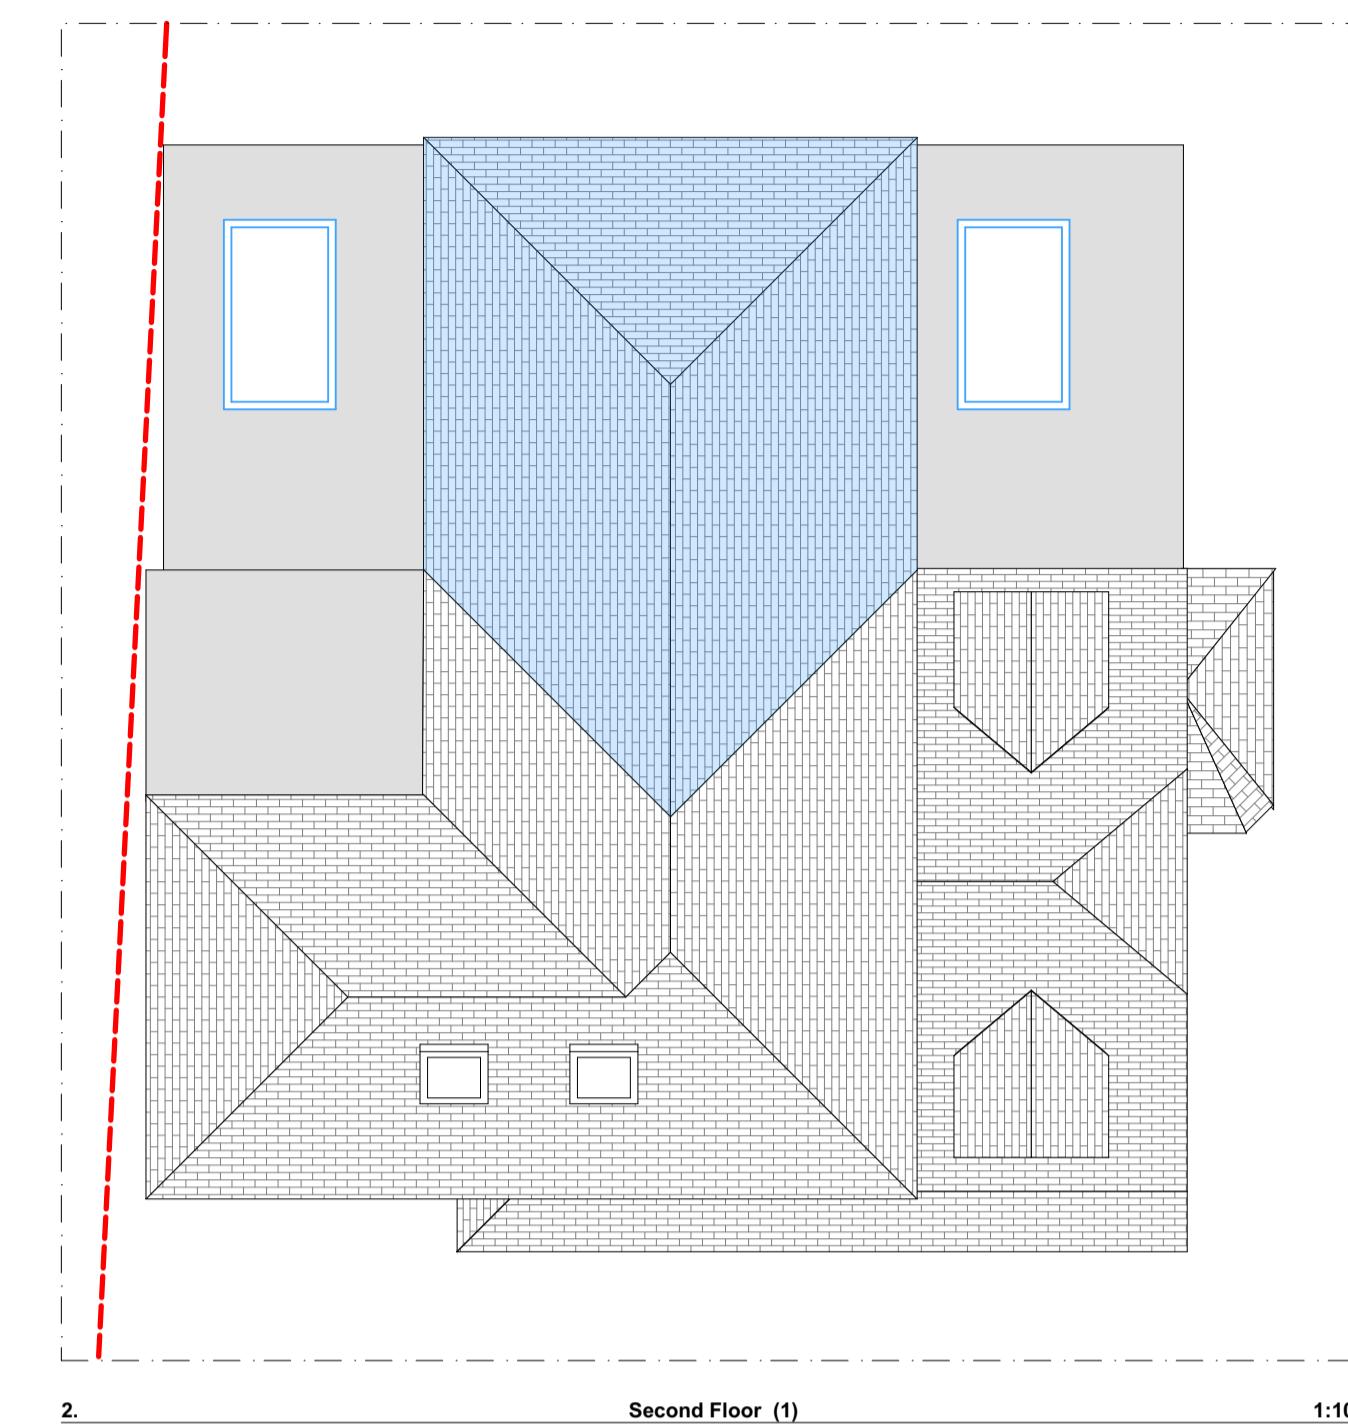

2. Second Floor (1) 1:100




E-01 Front Elevation (1) 1:100

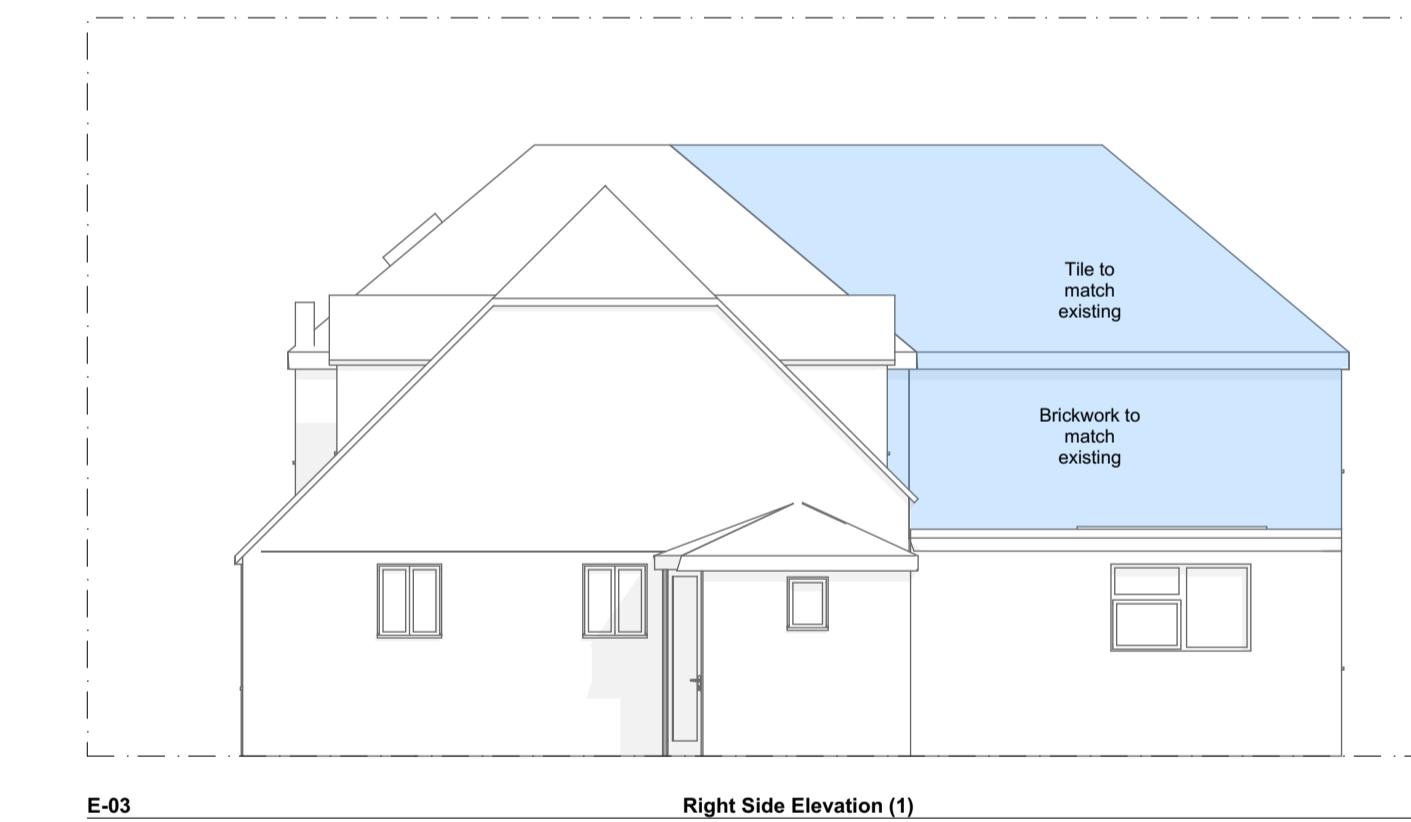

E-03 Right Side Elevation (1) 1:100



E-02 Rear Elevation (1) 1:100

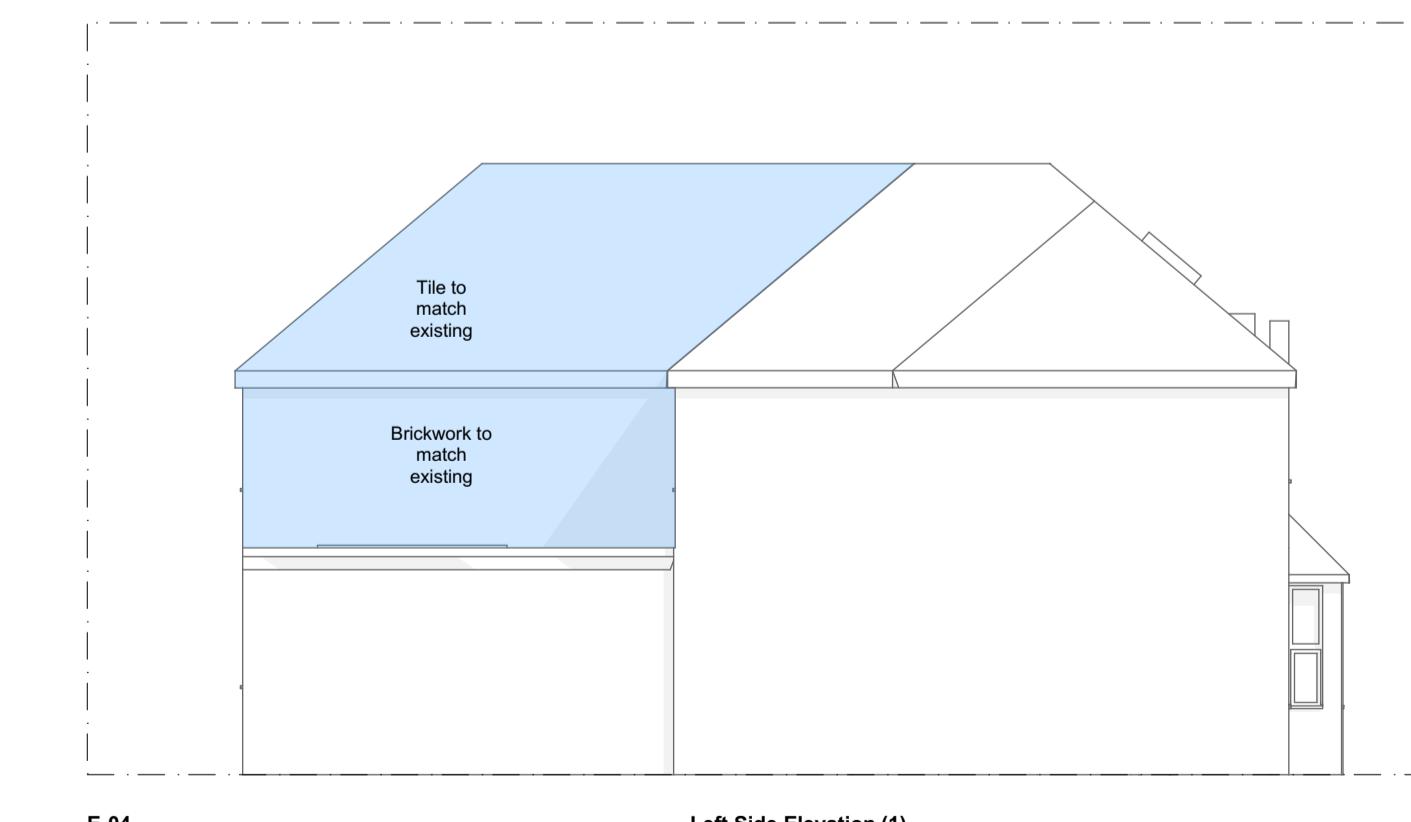

E-04 Left Side Elevation (1) 1:100

1:100  
0 1 2 3 4 5 m

**THE KEEN PARTNERSHIP**  
The Courtyard  
Edinburgh Road  
Reigate, Surrey CR0 2UA  
Tel: 0118 9510 655  
Fax: 0118 9510 666  
chris@keenpartnership.co.uk  
www.keenpartnership.co.uk



chartered association  
of building engineers

RICS

Job Title:

84 Hercies Road, UB10 9ND

Drawing Title:

**Proposed Plans**

Drawing Date: 25-07-2024 Status: PLANNING DRAWINGS

Issue Date: 31/10/2024 Drawn By: SA Scale: @A1

Job No: 9355 Drawing No: PL-07 Rev: