


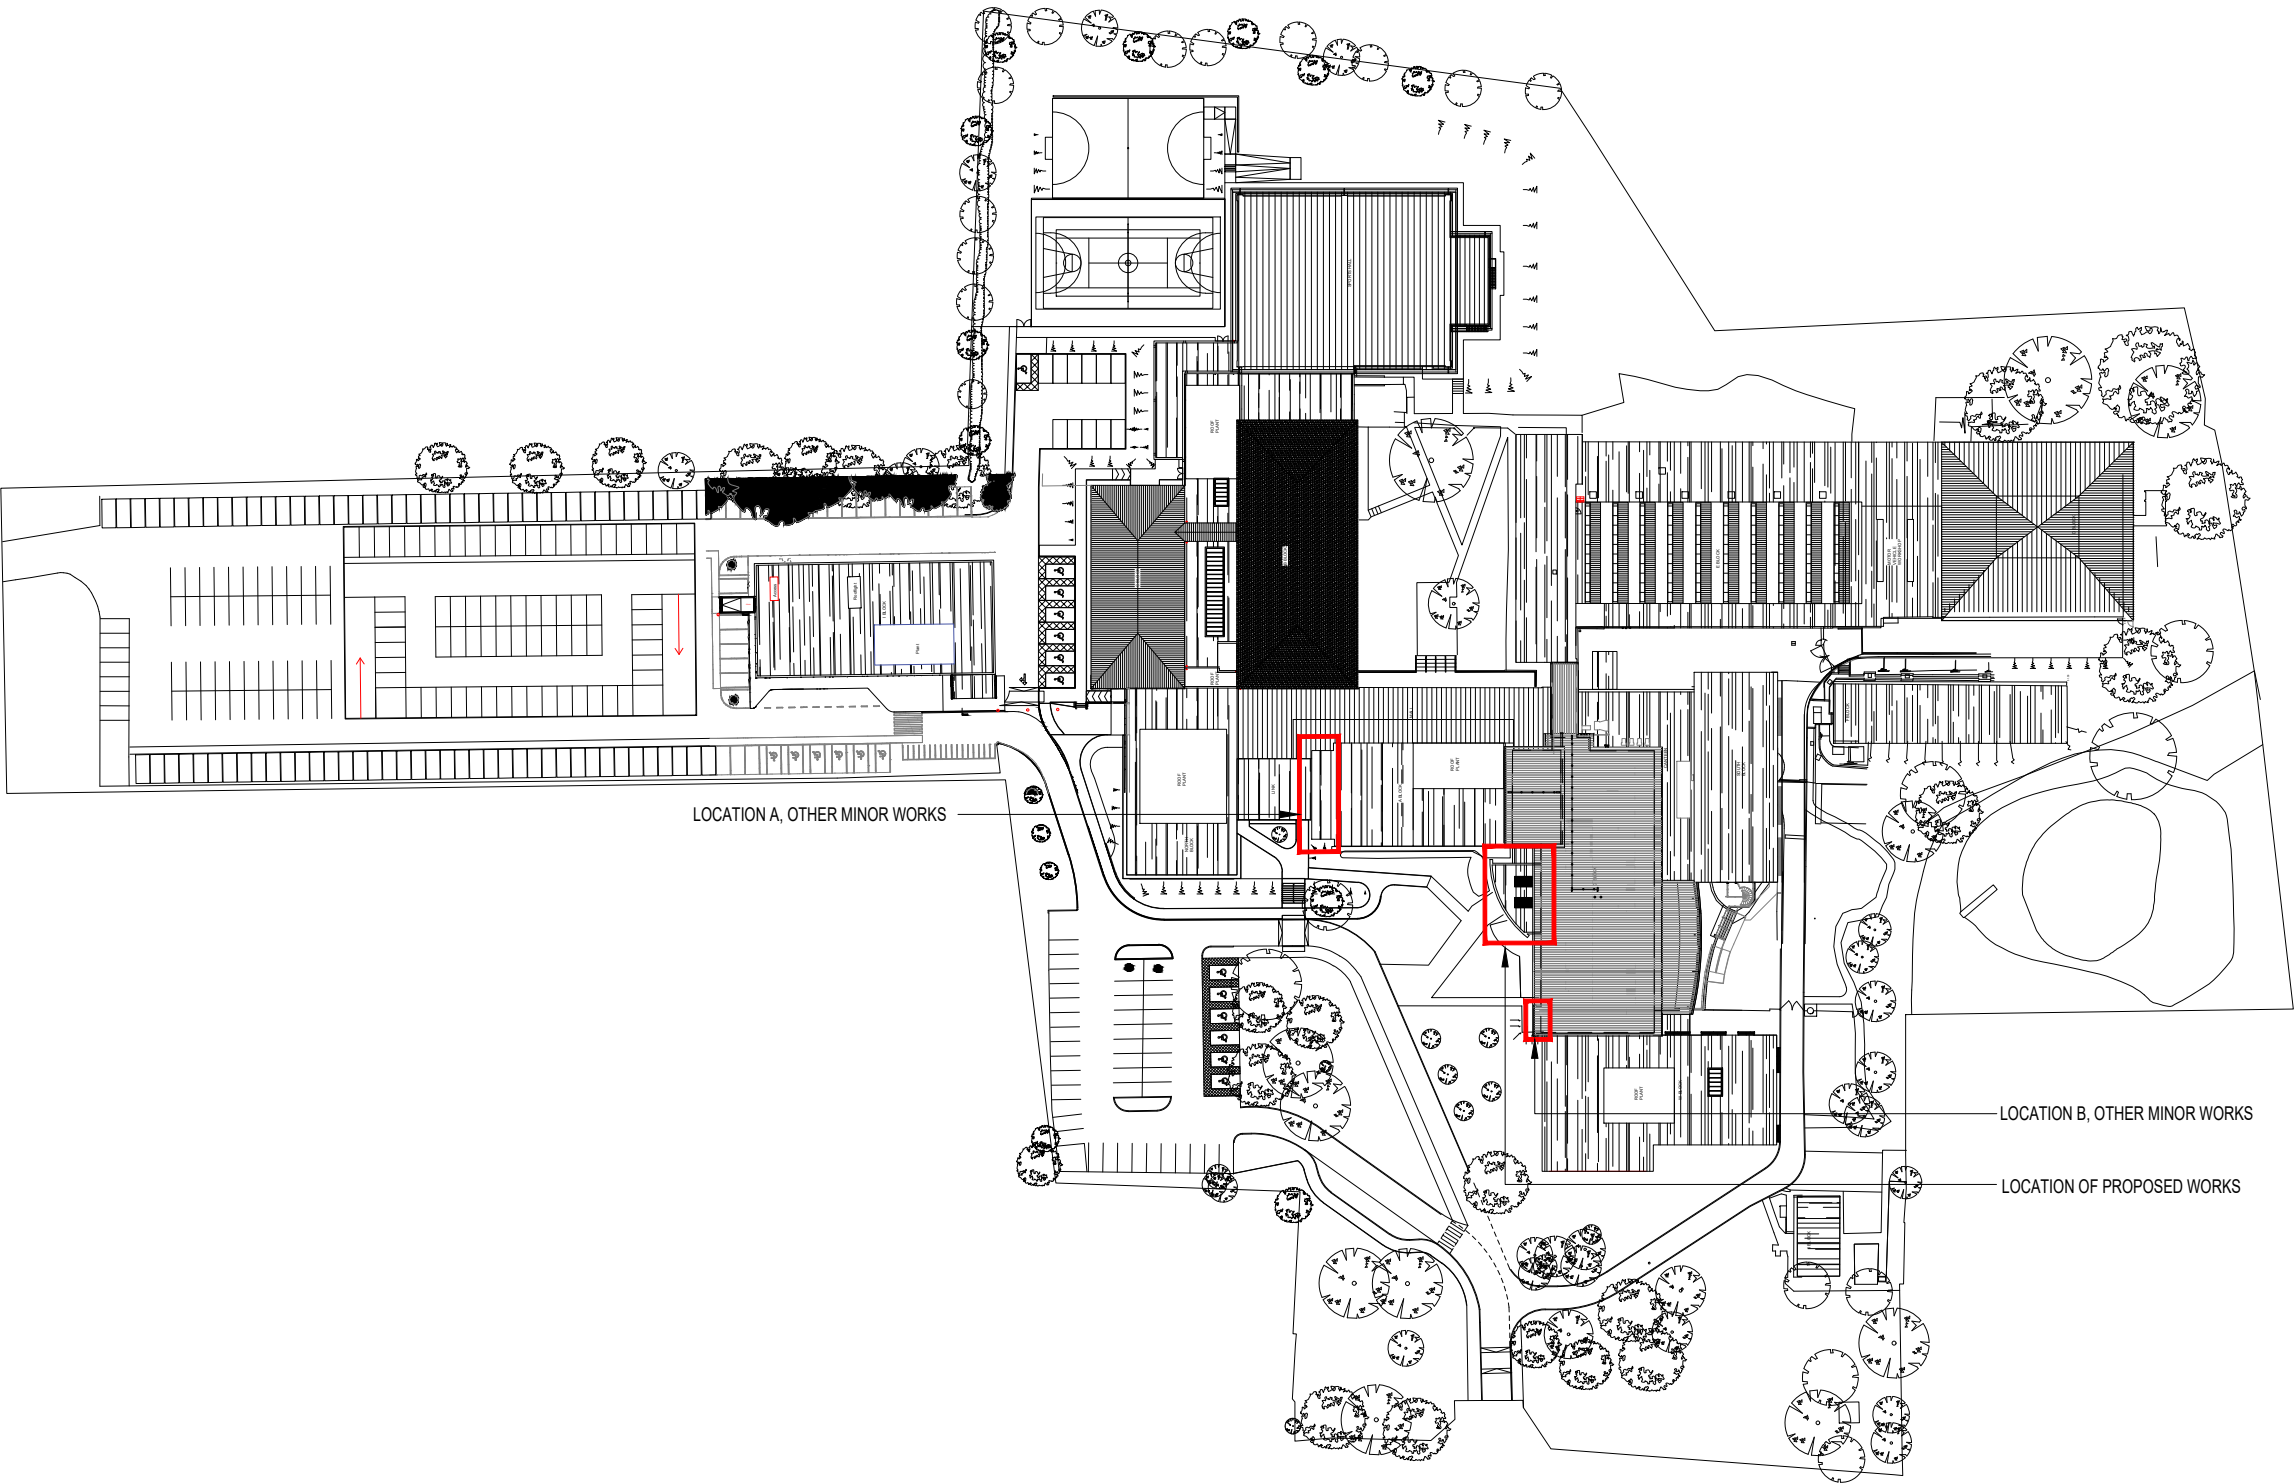

SITE PLAN SCALE 1:1250

IMAGE CREATION STATEMENT: THIS DRAWING WILL BE DEEMED AN (UNCONTROLLED COPY) IF PHOTOCOPIED.

THIS DRAWING IS THE PROPERTY OF IMAGE CREATION AND IS TRANSMITTED IN CONFIDENCE. THE REPRODUCTION, USE, OR DISCLOSURE, IN ANY PART, OF THE DESIGN CONTAINED HEREIN IS PROHIBITED WITHOUT THE WRITTEN CONSENT OF IMAGE CREATION

 


IMAGE CREATION LTD
UNIT 5&6
LONDON ROAD
HIGH WYCOMBE
HP10 9UB
TEL:0870 4287101
WWW.IMAGECREATION.COM

imagecreation

Rev.	03	S KALSI	11.08.2026	INHERITED PROJECT DETAILS PROJECT NAME / No. - Ambition CONTRACTORS NAME - N/A CONTRACTORS DWG & REV No. - N/A SHEET 008 - LOCATION B - PHOTO VIEW C ANNOTATION NOTE CHANGED TO "FINISHED WITH RAL 9006 SILVER SILICONE BASED "K" SILICONE RENDER".	CHK'D BY: ANDY KIPPING
	02	S KALSI	15.02.2026	INHERITED PROJECT DETAILS PROJECT NAME / No. - Ambition CONTRACTORS NAME - N/A CONTRACTORS DWG & REV No. - N/A SCREEN PANEL SIZE INCREASED TO 960mm BETWEEN EACH MULLION.	
	01	S KALSI	27.04.2026	INHERITED PROJECT DETAILS PROJECT NAME / No. - 5510 ALBION PHASE 2 CONTRACTORS NAME - N/A CONTRACTORS DWG & REV No. - N/A FOR APPROVAL	
Drawn By:					Client:


Client:
HRUC
Location Address:
Uxbridge Campus, Park Road, Uxbridge, London

PROJECT NO:	Ambition
CAD DWG FILE:	PROJECT AMBITION-PLANNING DRAWING-003.DWG
DRAWN BY:	SUNDEEP KALSI
DRAWING REVISION:	03
DATE REVISED:	11.08.2026
CHK'D BY:	ANDY KIPPING
SCALE:	1:1250


DRAWING TITLE
SITE LOCATION PLAN

DRAWING STATUS
FOR APPROVAL

001
SHEET 1 OF 6

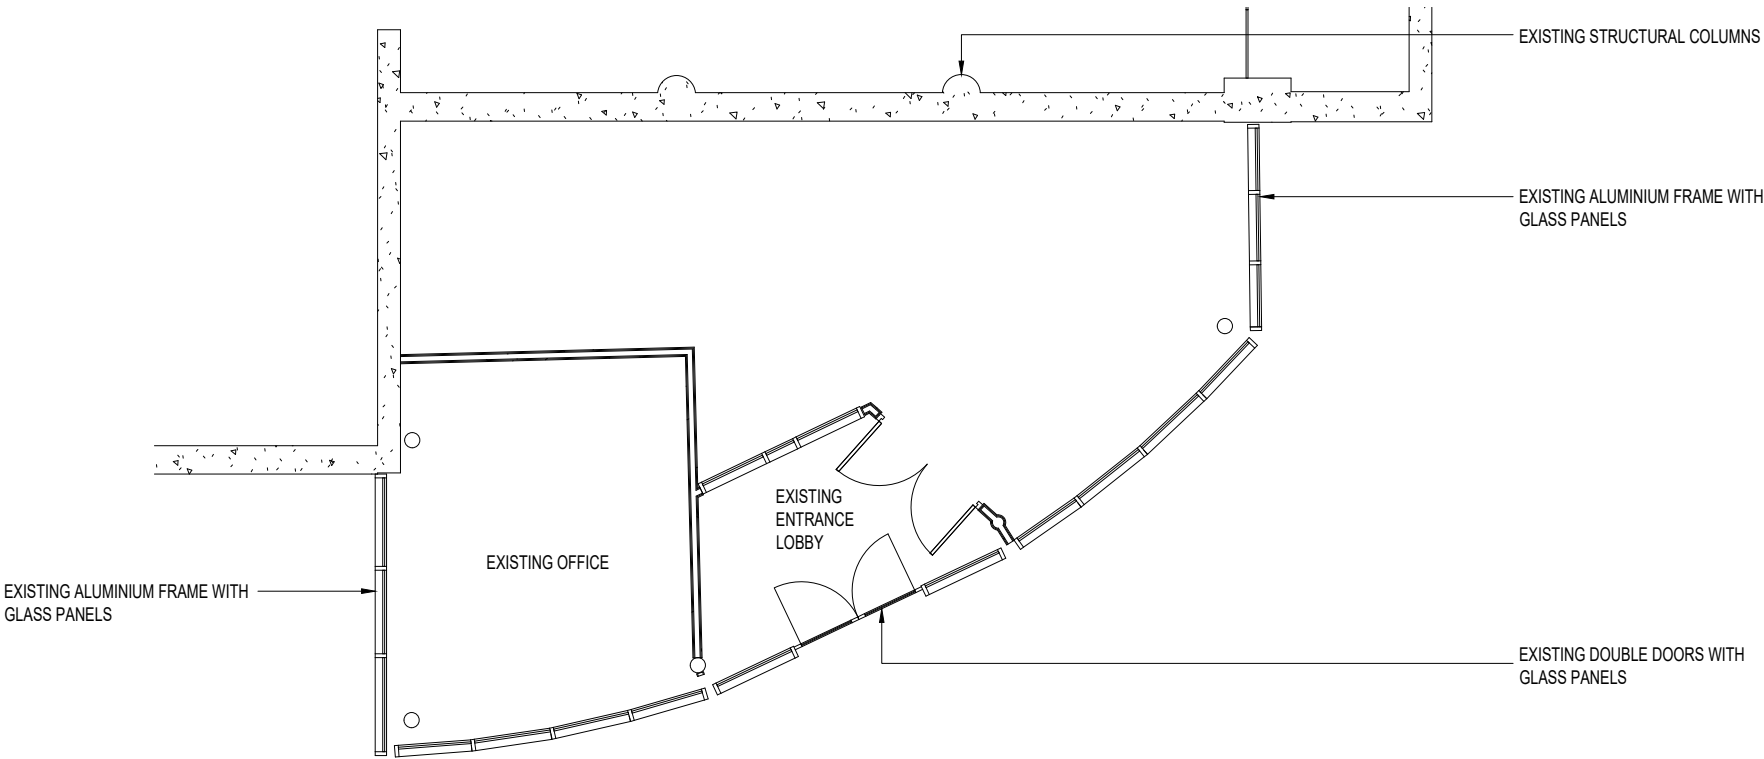

EXISTING LAYOUT AT GROUND LEVEL

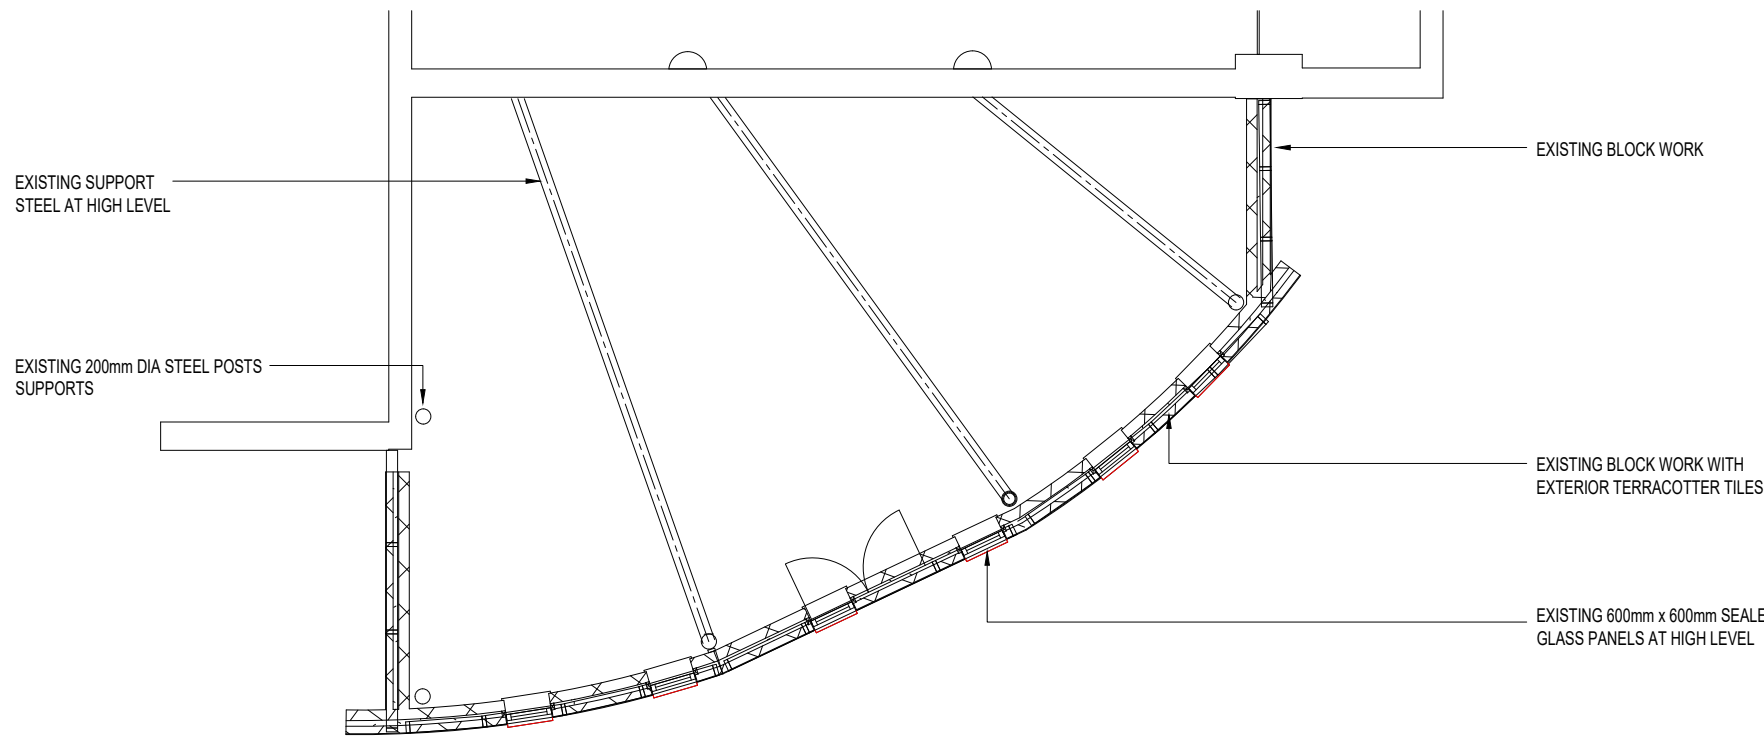

EXISTING LAYOUT AT HIGH LEVEL STEEL

IMAGE CREATION STATEMENT: THIS DRAWING WILL BE DEEMED AN (UNCONTROLLED COPY) IF PHOTOCOPIED.

THIS DRAWING IS THE PROPERTY OF IMAGE CREATION AND IS TRANSMITTED IN CONFIDENCE. THE REPRODUCTION, USE, OR DISCLOSURE, IN ANY PART, OF THE DESIGN CONTAINED HEREIN IS PROHIBITED WITHOUT THE WRITTEN CONSENT OF IMAGE CREATION



IMAGE CREATION LTD
UNIT 5&6
LONDON ROAD
HIGH WYCOMBE
HP10 9UB
TEL:0870 4287101
WWW.IMAGECREATION.COM

imagecreation

03	S KALSI	11.08.2026	INHERITED PROJECT DETAILS			ANDY KIPPING
			PROJECT NAME / No. -		Ambition	
			CONTRACTORS NAME -		N/A	
02	S KALSI	15.02.2026	CONTRACTORS DWG & REV No. - N/A			ANDY KIPPING
			SHEET 006 - LOCATION B - PHOTO VIEW C			
			ANNOTATION NOTE CHANGED TO "FINISHED WITH RAL 9006 SILVER SILICONE BASED "K" SILICONE RENDER".			
01	S KALSI	27.04.2026	INHERITED PROJECT DETAILS			ANDY KIPPING
			PROJECT NAME / No. -		Ambition	
			CONTRACTORS NAME -		N/A	
Rev:	Drawn By:	Date:	CONTRACTORS DWG & REV No. - N/A			ANDY KIPPING
			SCREEN PANEL SIZE INCREASED TO 960mm BETWEEN EACH MULLION.			
			FOR APPROVAL			

Client:
HRUC

Location Address:
Uxbridge Campus, Park Road, Uxbridge, London

PROJECT NO:	Ambition
CAD DWG FILE:	PROJECT AMBITION-PLANNING DRAWING-R03.DWG
DRAWN BY:	SUNDEEP KALSI
DRAWING REVISION:	03
DATE REVISED:	11.08.2026
CHK'D BY:	ANDY KIPPING
SCALE:	1:100

DRAWING TITLE
EXISTING SITE PLANS


DRAWING STATUS
FOR APPROVAL

Roof Level
7980

Second Steel
6940

First Steel
2480

Level 0
0

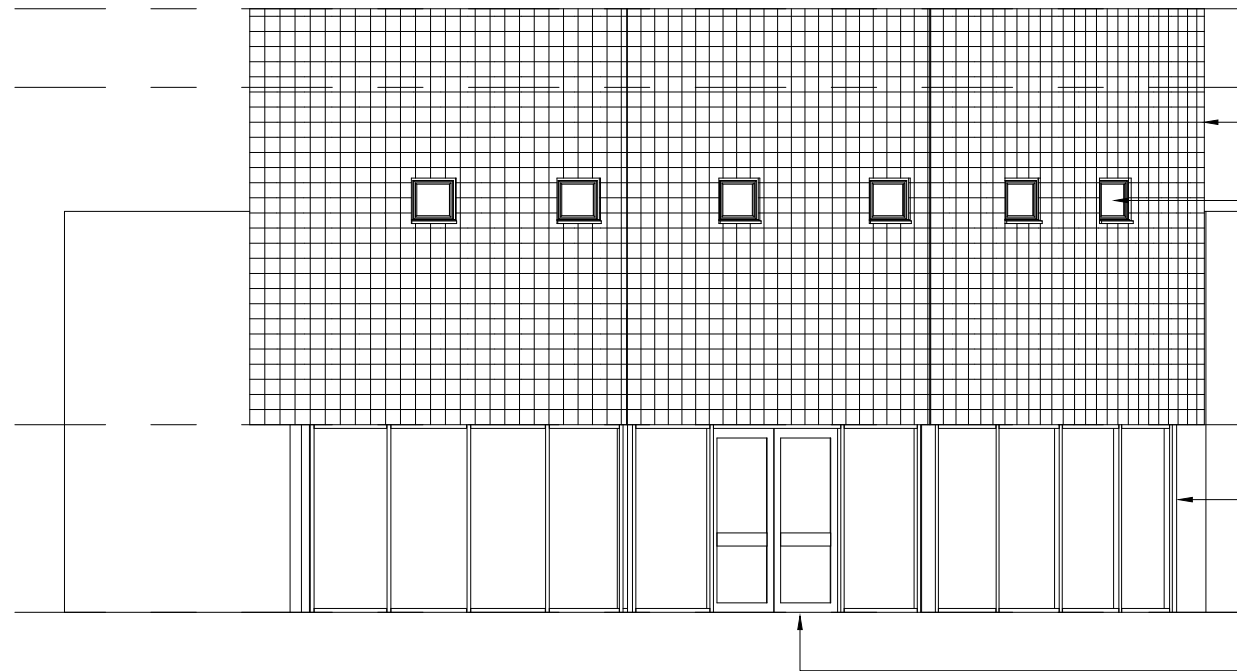


EXISTING WEST ELEVATION

Roof Level
7980

Second Steel
6940

First Steel
2480

Level 0
0

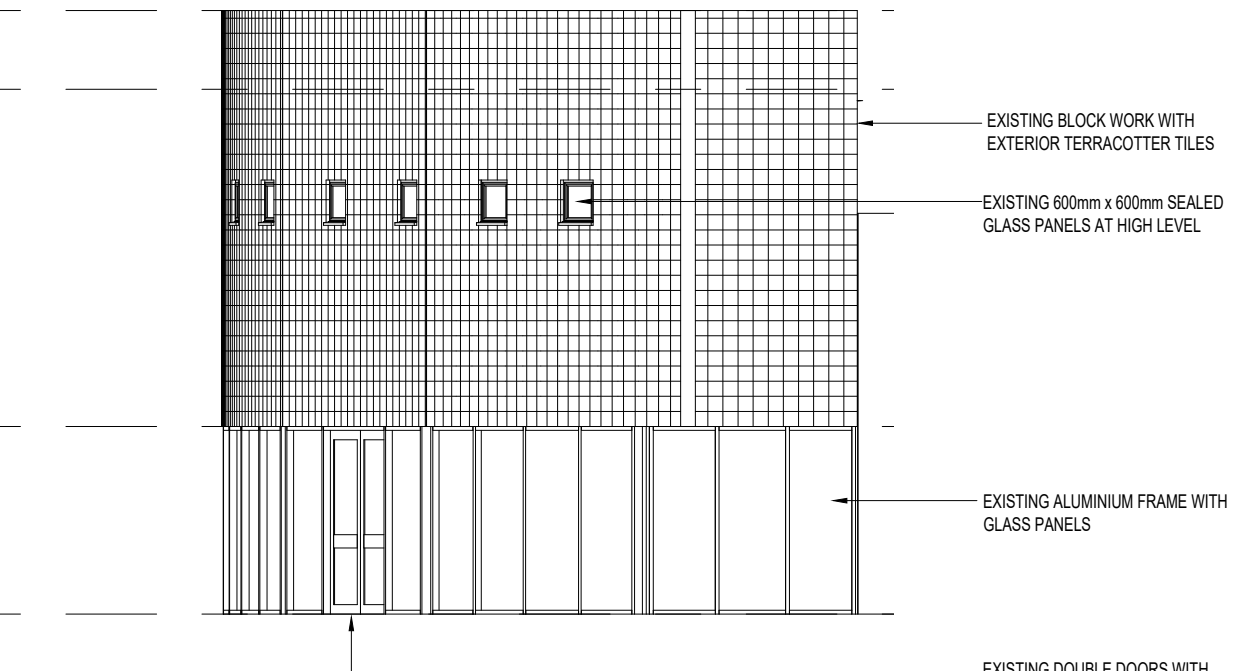

EXISTING SOUTH ELEVATION



PHOTO A - EXISTING FRONT ENTRANCE

IMAGE CREATION STATEMENT: THIS DRAWING WILL BE DEEMED AN (UNCONTROLLED COPY) IF PHOTOCOPIED.

THIS DRAWING IS THE PROPERTY OF IMAGE CREATION AND IS TRANSMITTED IN CONFIDENCE. THE REPRODUCTION, USE, OR DISCLOSURE, IN ANY PART, OF THE DESIGN CONTAINED HEREIN IS PROHIBITED WITHOUT THE WRITTEN CONSENT OF IMAGE CREATION



IMAGE CREATION LTD
UNIT 5&6
LONDON ROAD
HIGH WYCOMBE
HP10 9UB
TEL:0870 4287101
WWW.IMAGECREATION.COM

imagecreation

03	S KALSI	11.08.2026	INHERITED PROJECT DETAILS PROJECT NAME / No. - Ambition CONTRACTORS NAME - N/A CONTRACTORS DWG & REV No. - N/A SHEET 008 - LOCATION B - PHOTO VIEW C ANNOTATION NOTE CHANGED TO "FINISHED WITH RAL 9006 SILVER SILICONE BASED "K" SILICONE RENDER".	ANDY KIPPING
02	S KALSI	15.05.2026	INHERITED PROJECT DETAILS PROJECT NAME / No. - Ambition CONTRACTORS NAME - N/A CONTRACTORS DWG & REV No. - N/A SCREEN PANEL SIZE INCREASED TO 960mm BETWEEN EACH MULLION.	ANDY KIPPING
01	S KALSI	27.04.2026	INHERITED PROJECT DETAILS PROJECT NAME / No. - 5510 ALBION PHASE 2 CONTRACTORS NAME - N/A CONTRACTORS DWG & REV No. - N/A FOR APPROVAL	ANDY KIPPING
Rev:	Drawn By:	Date:		CHK'D BY:

Client:

HRUC

Location Address:
Uxbridge Campus, Park
Road, Uxbridge, London

PROJECT NO: Ambition
CAD DWG FILE: PROJECT AMBITION-PLANNING DRAWING-003.DWG
DRAWN BY: SUNDEEP KALSI
DRAWING REVISION: 03
DATE REVISED: 11.08.2026
CHK'D BY: ANDY KIPPING
SCALE: 1:100

DRAWING TITLE
EXISTING SITE
ELEVATIONS

DRAWING STATUS
FOR APPROVAL

003
SHEET 3 OF 6

ORIGINAL PRINT - A3

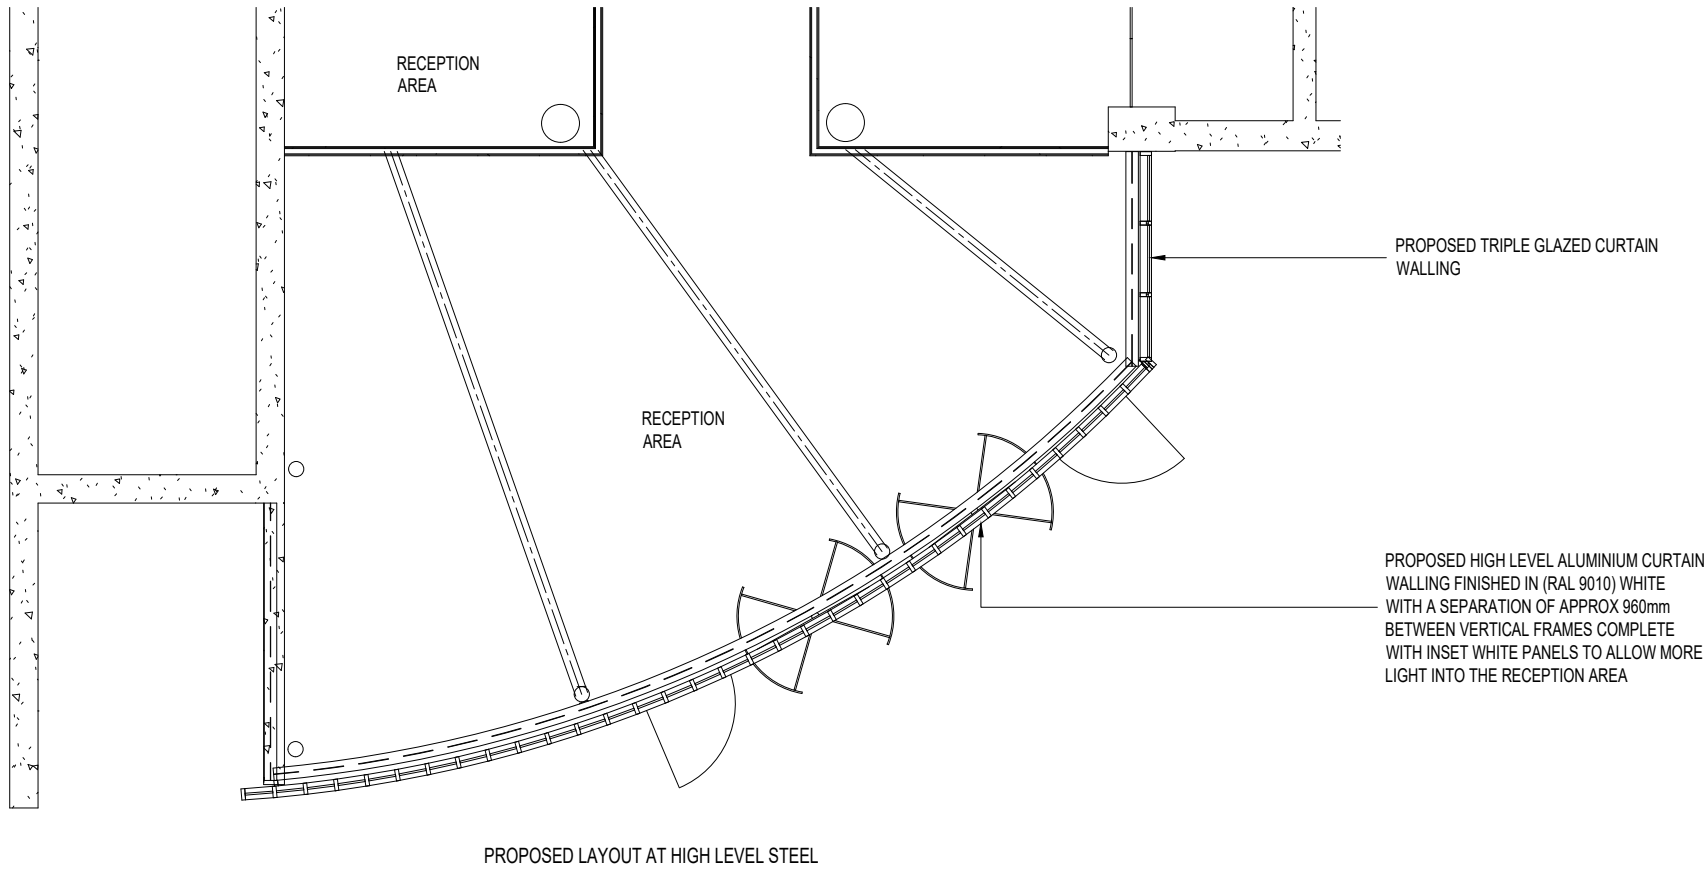
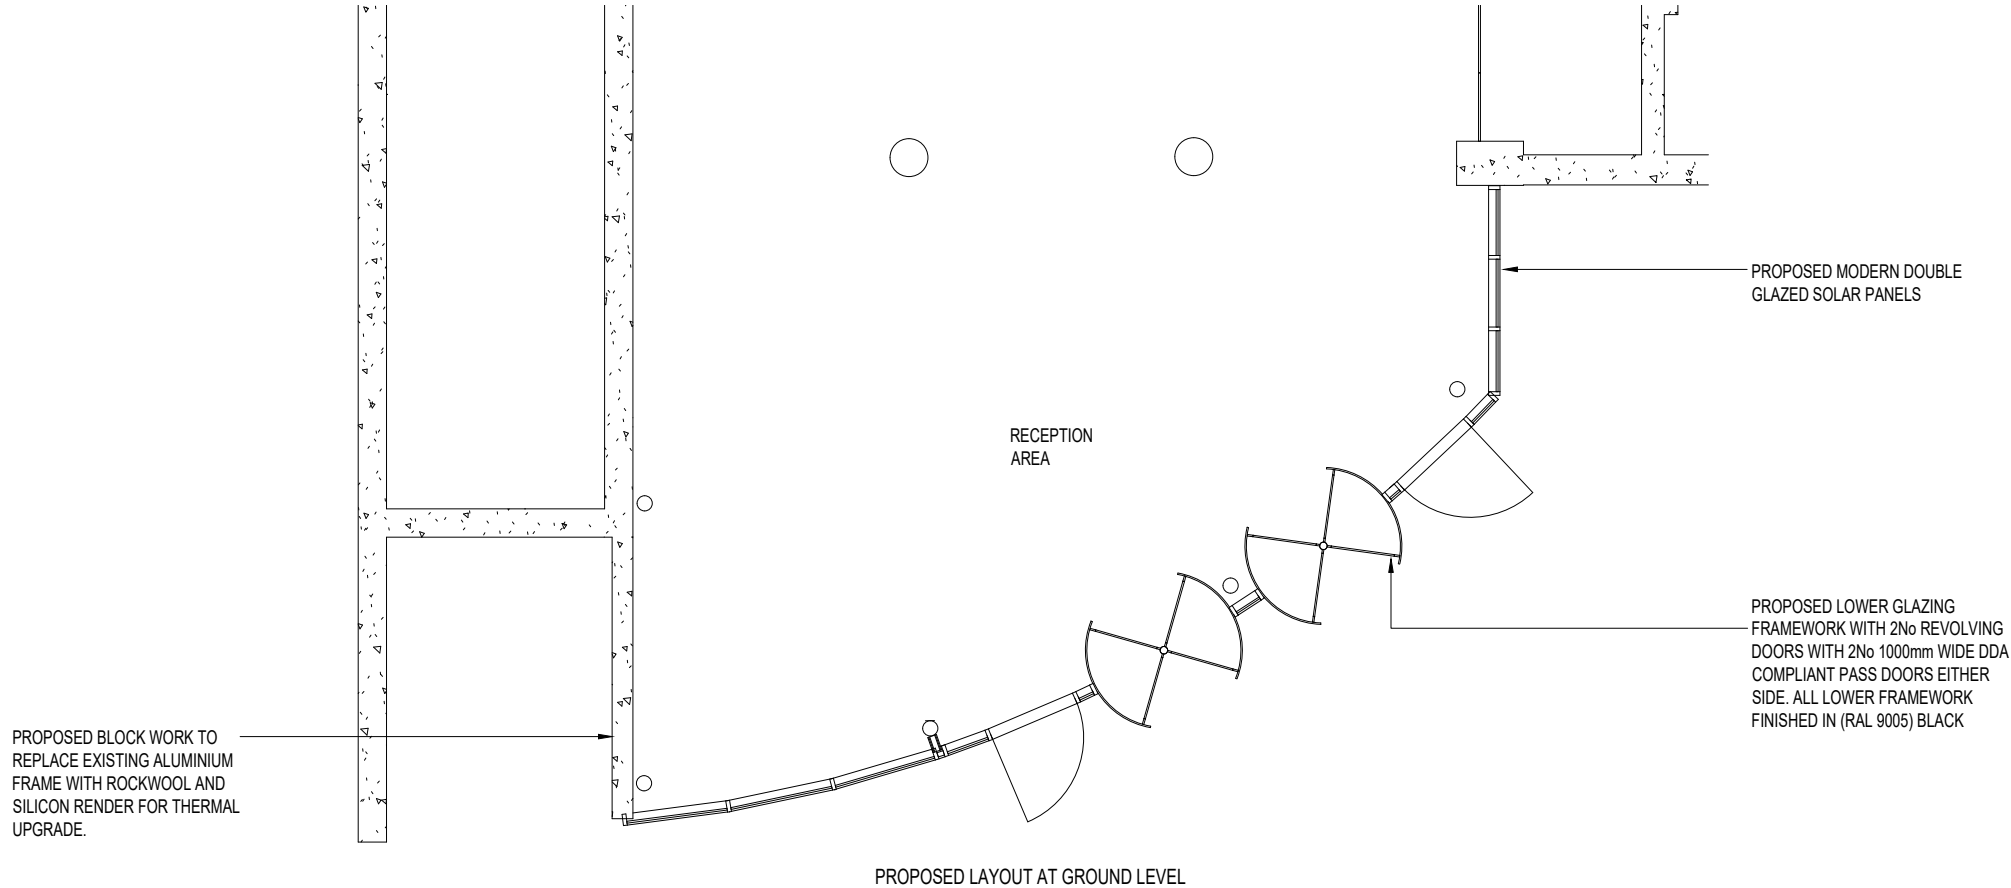




IMAGE CREATION LTD
UNIT 5&6
LONDON ROAD
HIGH WYCOMBE
HP10 9UB
TEL:0870 4287101
WWW.IMAGECREATION.COM

imagecreation

03	S KALSI	11.08.2026	INHERITED PROJECT DETAILS		
			PROJECT NAME / No. - Ambition		
			CONTRACTORS NAME - N/A		
02	S KALSI	15.06.2026	SHEET 009 - LOCATION B - PHOTO VIEW C		
			ANNOTATION NOTE CHANGED TO "FINISHED WITH RAL 9006 SILVER SILICONE BASED "K" SILICONE RENDER".		
			CONTRACTORS DWG & REV No. - N/A		
02	S KALSI	15.06.2026	INHERITED PROJECT DETAILS		
			PROJECT NAME / No. - Ambition		
			CONTRACTORS NAME - N/A		
01	S KALSI	27.04.2026	CONTRACTORS DWG & REV No. - N/A		
			SCREEN PANEL SIZE INCREASED TO 960mm BETWEEN EACH MULLION.		
			CONTRACTORS DWG & REV No. - N/A		
01	S KALSI	27.04.2026	INHERITED PROJECT DETAILS		
			PROJECT NAME / No. - 5510 ALBION PHASE 2		
			CONTRACTORS NAME - N/A		
01	S KALSI	27.04.2026	CONTRACTORS DWG & REV No. - N/A		
			FOR APPROVAL		
Rev:	Drawn By:	Date:			

Client:
HRUC

Location Address:
Uxbridge Campus, Park Road, Uxbridge, London

PROJECT NO:	Ambition
CAD DWG FILE:	PROJECT AMBITION-PLANNING DRAWING-003.DWG
DRAWN BY:	SUNDEEP KALSI
DRAWING REVISION:	03
DATE REVISED:	11.08.2026
CHK'D BY:	ANDY KIPPING
SCALE:	1:100

DRAWING TITLE
PROPOSED SITE PLANS

DRAWING STATUS
FOR APPROVAL

Roof Level
7980

Second Steel
6940

First Steel
2480

Level 0
0

PROPOSED BLOCK WORK TO
REPLACE EXISTING ALUMINIUM
FRAME WITH ROCKWOOL AND
SILICON RENDER FOR THERMAL
UPGRADE.

PROPOSED WEST ELEVATION

PROPOSED TRIPLE GLAZED CURTAIN
WALLING

PROPOSED HIGH LEVEL ALUMINIUM CURTAIN
WALLING FINISHED IN (RAL 9010) WHITE
WITH A SEPARATION OF APPROX 960mm
BETWEEN VERTICAL FRAMES COMPLETE
WITH INSET WHITE PANELS TO ALLOW MORE
LIGHT INTO THE RECEPTION AREA

PROPOSED LOWER GLAZING
FRAMEWORK WITH 2No REVOLVING
DOORS WITH 2No 1000mm WIDE DDA
COMPLIANT PASS DOORS EITHER
SIDE. ALL LOWER FRAMEWORK
FINISHED IN (RAL 9005) BLACK

Roof Level
7980

Second Steel
6940

First Steel
2480

Level 0
0

PROPOSED SOUTH ELEVATION

PROPOSED TRIPLE GLAZED CURTAIN
WALLING

PROPOSED HIGH LEVEL ALUMINIUM CURTAIN
WALLING FINISHED IN (RAL 9010) WHITE
WITH A SEPARATION OF APPROX 960mm
BETWEEN VERTICAL FRAMES COMPLETE
WITH INSET WHITE PANELS TO ALLOW MORE
LIGHT INTO THE RECEPTION AREA

PROPOSED LOWER GLAZING
FRAMEWORK WITH 2No REVOLVING
DOORS WITH 2No 1000mm WIDE DDA
COMPLIANT PASS DOORS EITHER
SIDE. ALL LOWER FRAMEWORK
FINISHED IN (RAL 9005) BLACK



PROPOSED CONCEPT OF FRONT ENTRANCE

IMAGE CREATION STATEMENT: THIS DRAWING WILL BE
DEEMED AN **(UNCONTROLLED COPY)** IF PHOTOCOPIED.

THIS DRAWING IS THE PROPERTY OF IMAGE CREATION
AND IS TRANSMITTED IN CONFIDENCE. THE
REPRODUCTION, USE, OR DISCLOSURE, IN ANY PART,
OF THE DESIGN CONTAINED HEREIN IS PROHIBITED
WITHOUT THE WRITTEN CONSENT OF IMAGE CREATION

 


IMAGE CREATION LTD
UNIT 5&6
LONDON ROAD
HIGH WYCOMBE
HP10 9UB
TEL:0870 4287101
WWW.IMAGECREATION.COM

imagecreation

03	S KALSI	11.08.2026	INHERITED PROJECT DETAILS	
			PROJECT NAME / No. - Ambition	
			CONTRACTORS NAME - N/A	
			CONTRACTORS DWG & REV No. - N/A	
			SHEET 005 - LOCATION B - PHOTO VIEW C	
			ANNOTATION NOTE CHANGED TO "FINISHED WITH RAL 9006 SILVER SILICONE BASED "K" SILICONE RENDER".	
02	S KALSI	15.08.2026	INHERITED PROJECT DETAILS	
			PROJECT NAME / No. - Ambition	
			CONTRACTORS NAME - N/A	
			CONTRACTORS DWG & REV No. - N/A	
			SCREEN PANEL SIZE INCREASED TO 960mm BETWEEN EACH MULLION.	
01	S KALSI	27.04.2026	INHERITED PROJECT DETAILS	
			PROJECT NAME / No. - 5510 ALBION PHASE 2	
			CONTRACTORS NAME - N/A	
			CONTRACTORS DWG & REV No. - N/A	
			FOR APPROVAL	
Rev:	Drawn By:	Date:		
			CHK'D BY:	

Client:

HRUC

Location Address:

Uxbridge Campus, Park
Road, Uxbridge, London

PROJECT NO: Ambition

CAD DWG FILE: PROJECT AMBITION-PLANNING DRAWING-003.DWG

DRAWN BY: SUNDEEP KALSI

DRAWING REVISION: 03

DATE REVISED: 11.08.2026

CHK'D BY: ANDY KIPPING

SCALE: 1:100

DRAWING TITLE
**PROPOSED SITE
ELEVATIONS**

DRAWING STATUS

FOR APPROVAL

005

SHEET 5 OF 6

PHOTO VIEW A

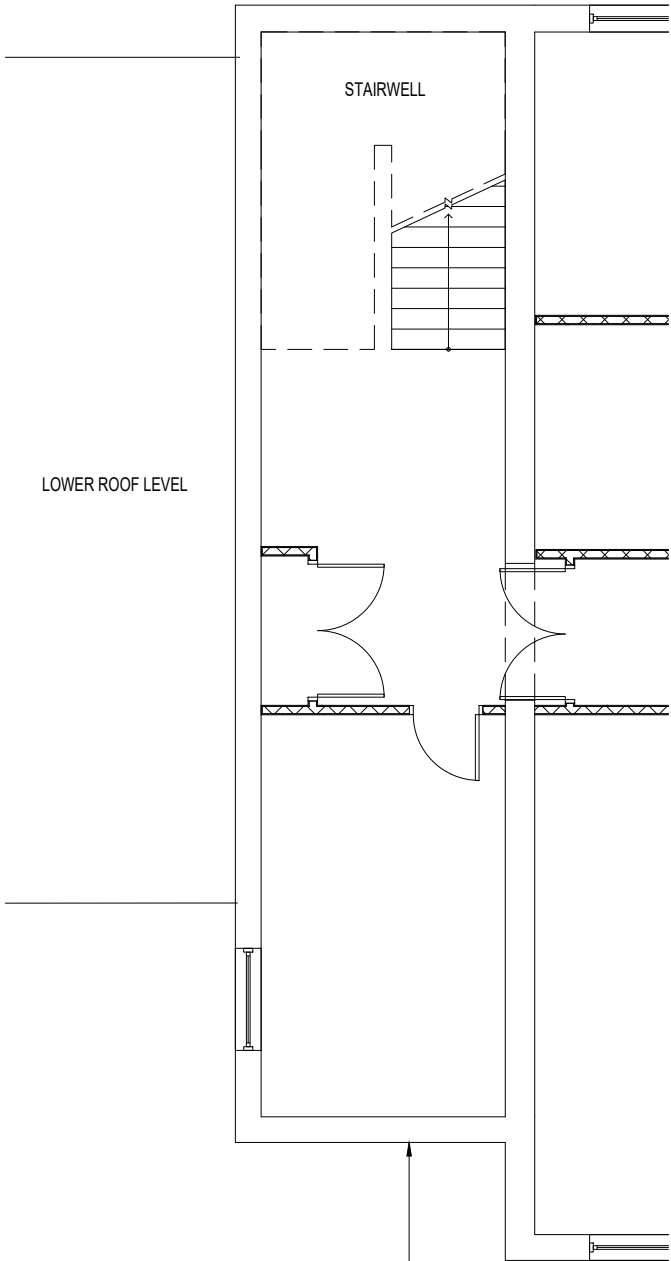


PHOTO VIEW B

EXISTING EXTERNAL WALLS TO BE REPLACED WITH 80mm ROCKWOOL (Class A) ON ALL THREE SIDES FINISHES WITH WHITE SILICONE BASED "K" SILICONE RENDER.

LOCATION A, OTHER MINOR WORKS



PHOTO VIEW A - EXISTING REAR EAST 3m x 7m & NORTH 12m x 7m ELEVATION

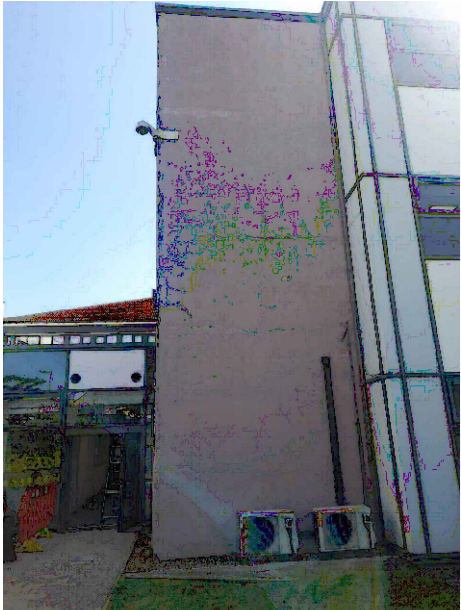


PHOTO VIEW B - EXISTING FRONT WEST ELEVATION 3m x 10m

PHOTO VIEW C

EXISTING TERRACOTTA TILES TO BE REMOVED AND REPLACED WITH 80mm ROCKWOOL (Class A) ON ALL THREE SIDES FINISHED WITH RAL 9006 SILVER SILICONE BASED "K" SILICONE RENDER.

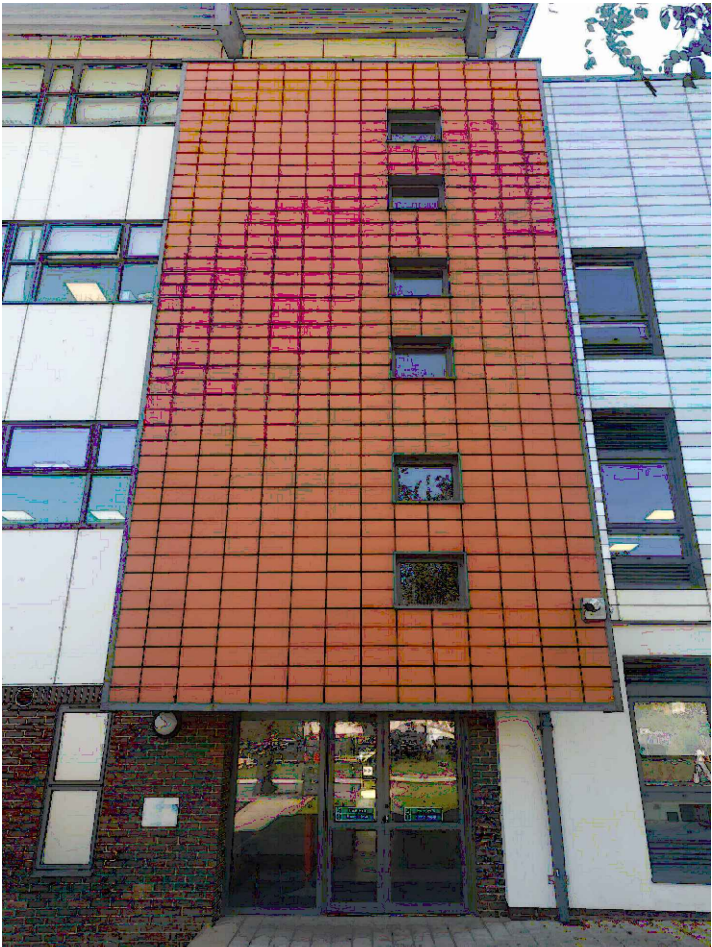
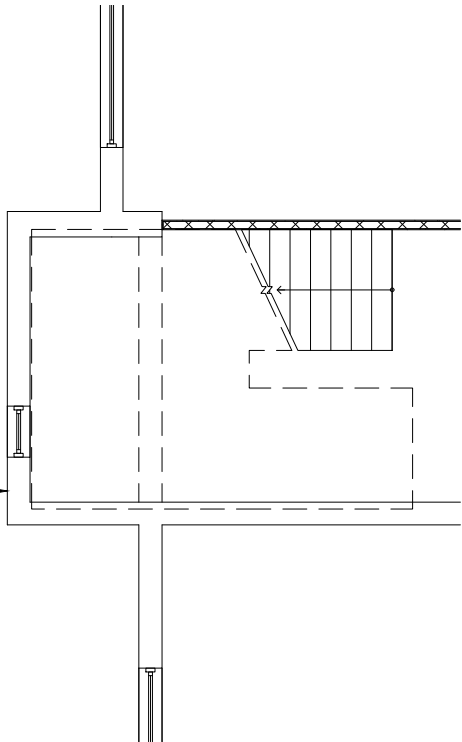


PHOTO VIEW C - EXISTING ELEVATION

LOCATION B, OTHER MINOR WORKS

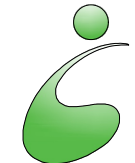


IMAGE CREATION LTD
UNIT 5&6
LONDON ROAD
HIGH WYCOMBE
HP10 9UB
TEL:0870 4287101
WWW.IMAGECREATION.COM

imagecreation

03	S KALSI	11.08.2026	INHERITED PROJECT DETAILS PROJECT NAME / No. - Ambition CONTRACTORS NAME - N/A CONTRACTORS DWG & REV No. - N/A	ANDY KIPPING
			SHEET 006 - LOCATION B - PHOTO VIEW C ANNOTATION NOTE CHANGED TO "FINISHED WITH RAL 9006 SILVER SILICONE BASED "K" SILICONE RENDER".	
			SCREEN PANEL SIZE INCREASED TO 960mm BETWEEN EACH MULLION.	
02	S KALSI	15.08.2026	INHERITED PROJECT DETAILS PROJECT NAME / No. - Ambition CONTRACTORS NAME - N/A CONTRACTORS DWG & REV No. - N/A	ANDY KIPPING
01	S KALSI	27.04.2026	INHERITED PROJECT DETAILS PROJECT NAME / No. - 5510 ALBION PHASE 2 CONTRACTORS NAME - N/A CONTRACTORS DWG & REV No. - N/A FOR APPROVAL	ANDY KIPPING
Rev:	Drawn By:	Date:		CHK'D BY:

Client:

HRUC

Location Address:
Uxbridge Campus, Park Road, Uxbridge, London

PROJECT NO: Ambition
CAD DWG FILE: PROJECT AMBITION-PLANNING DRAWING-R03.DWG
DRAWN BY: SUNDEEP KALSI
DRAWING REVISION: 03
DATE REVISED: 11.08.2026
CHK'D BY: ANDY KIPPING
SCALE: 1:100

DRAWING TITLE
PROPOSED OTHER MINOR WORKS

DRAWING STATUS
FOR APPROVAL

006
SHEET 1 OF 6