

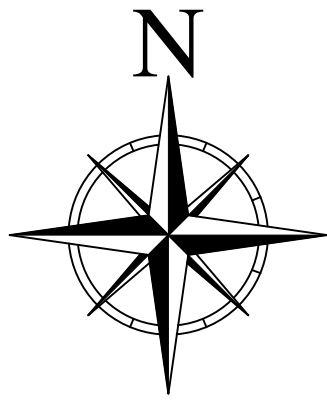


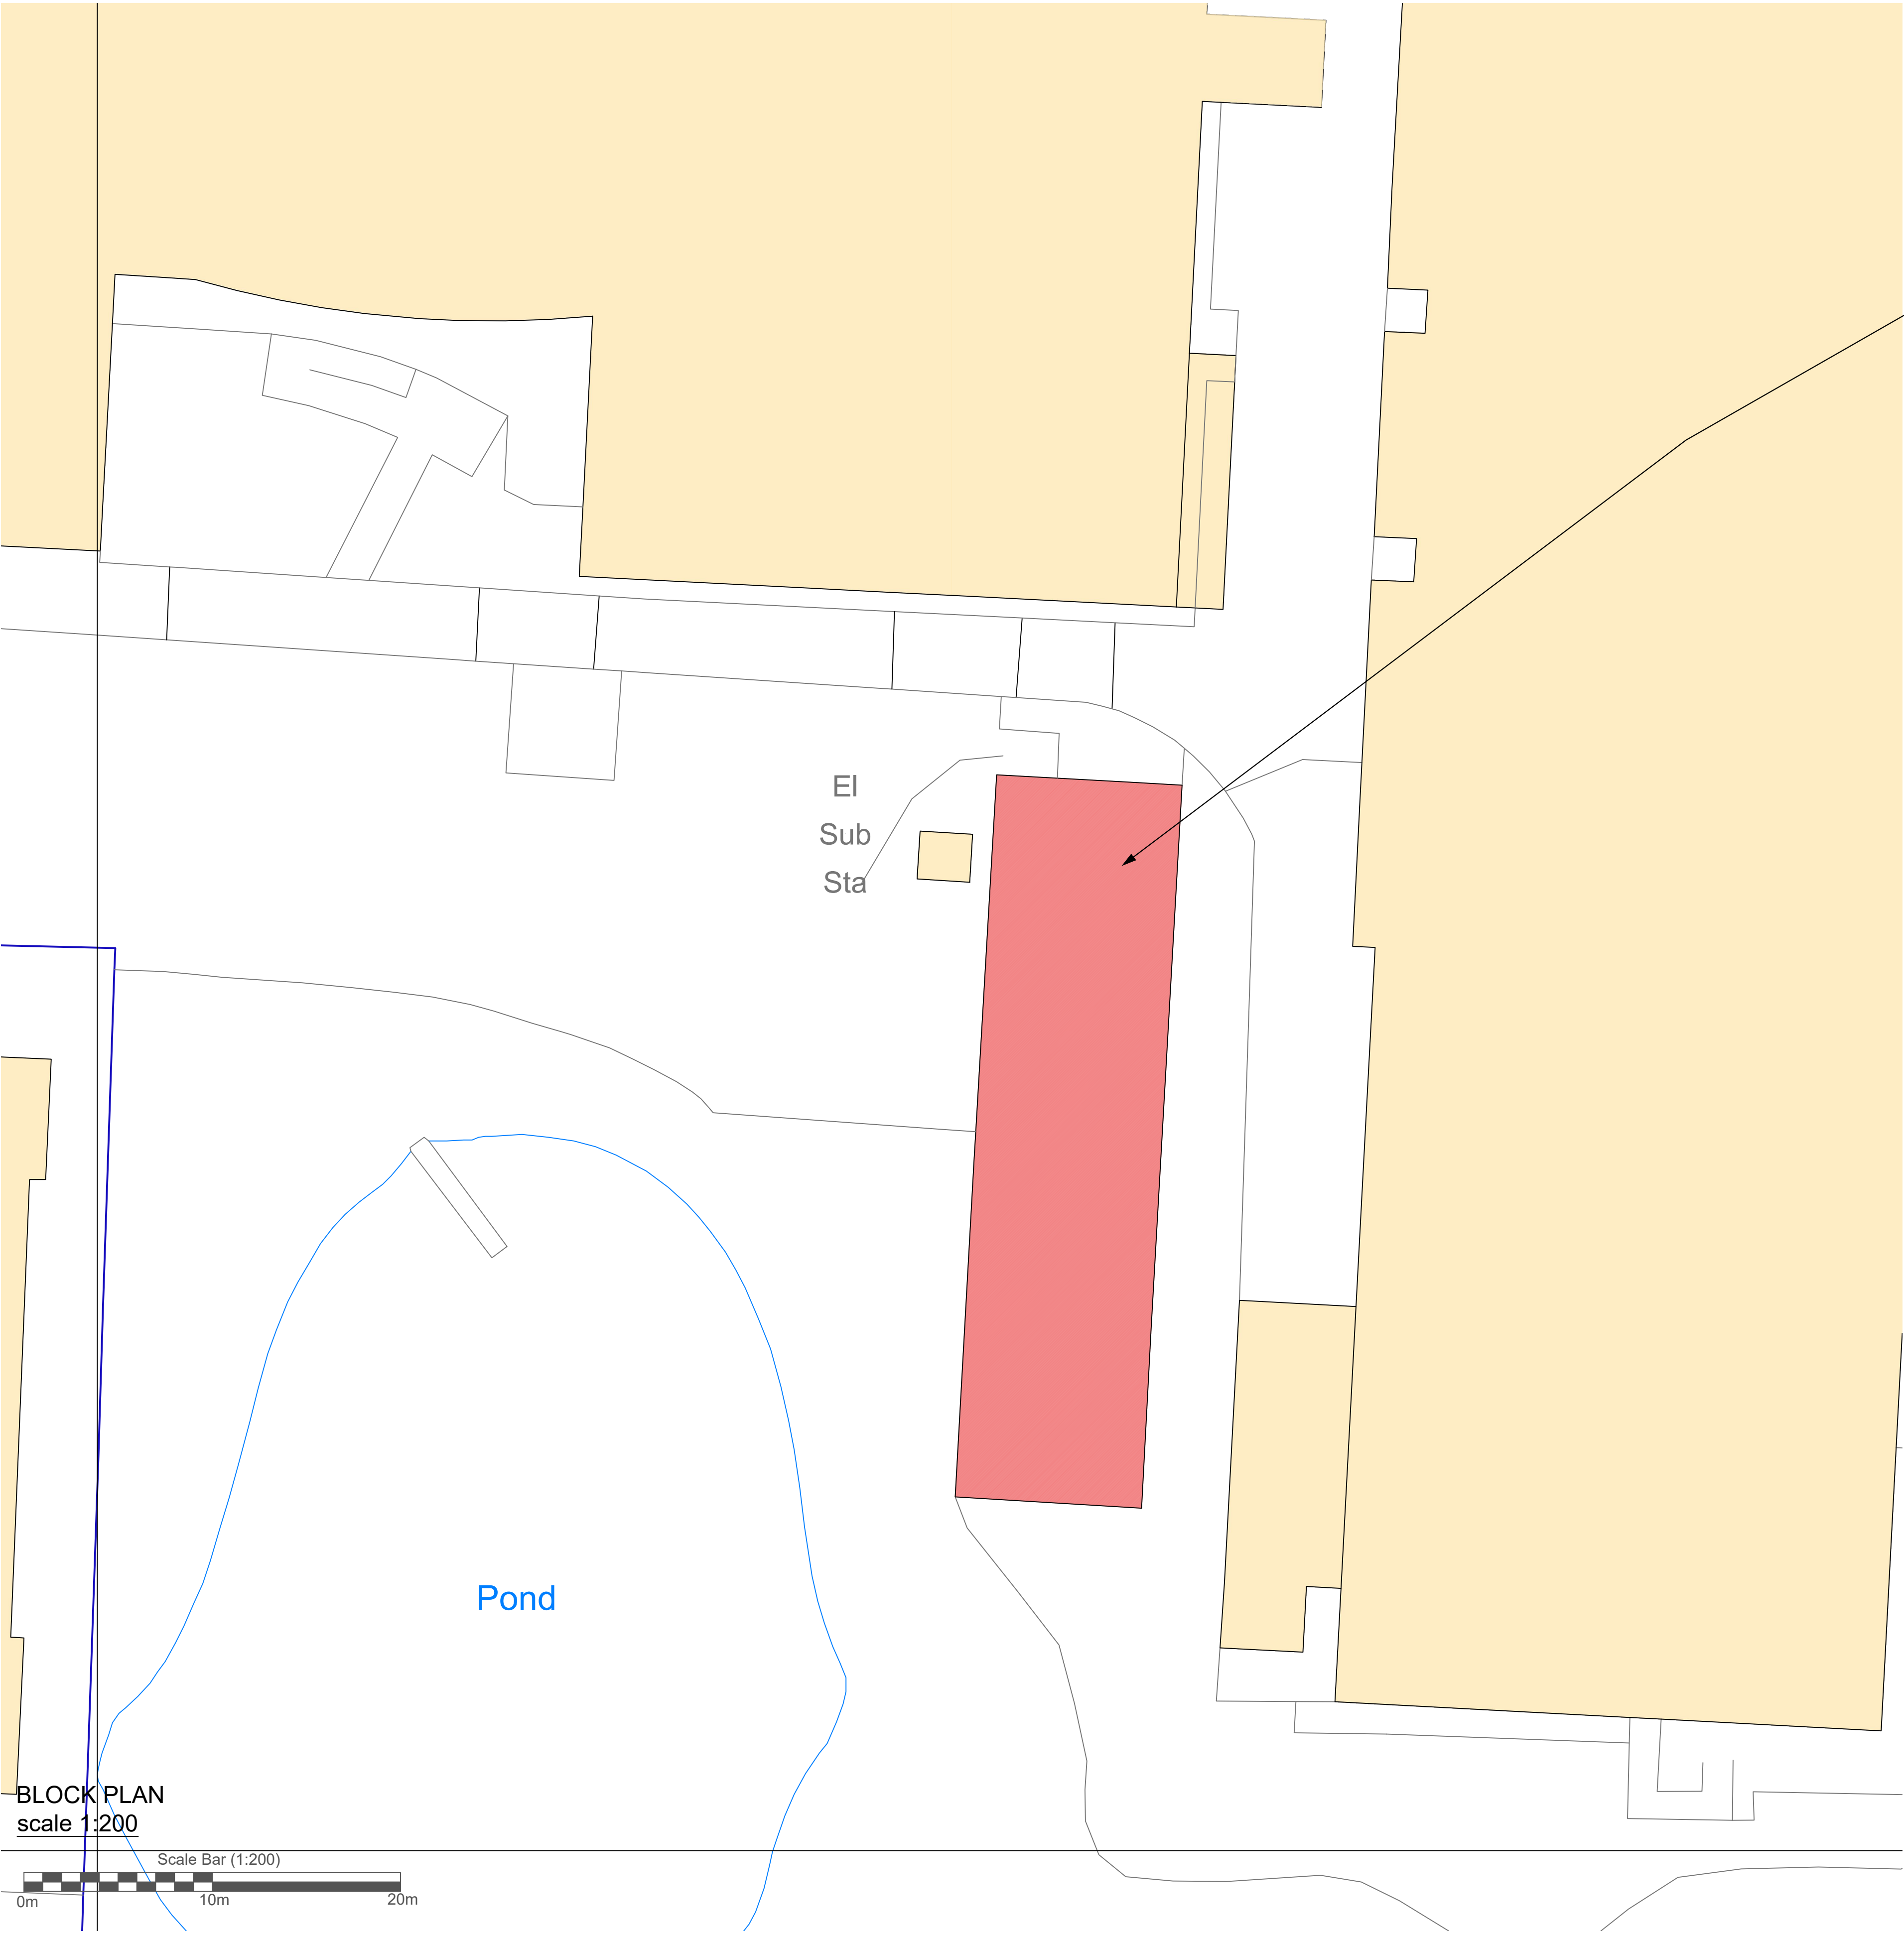

Location of single storey building.

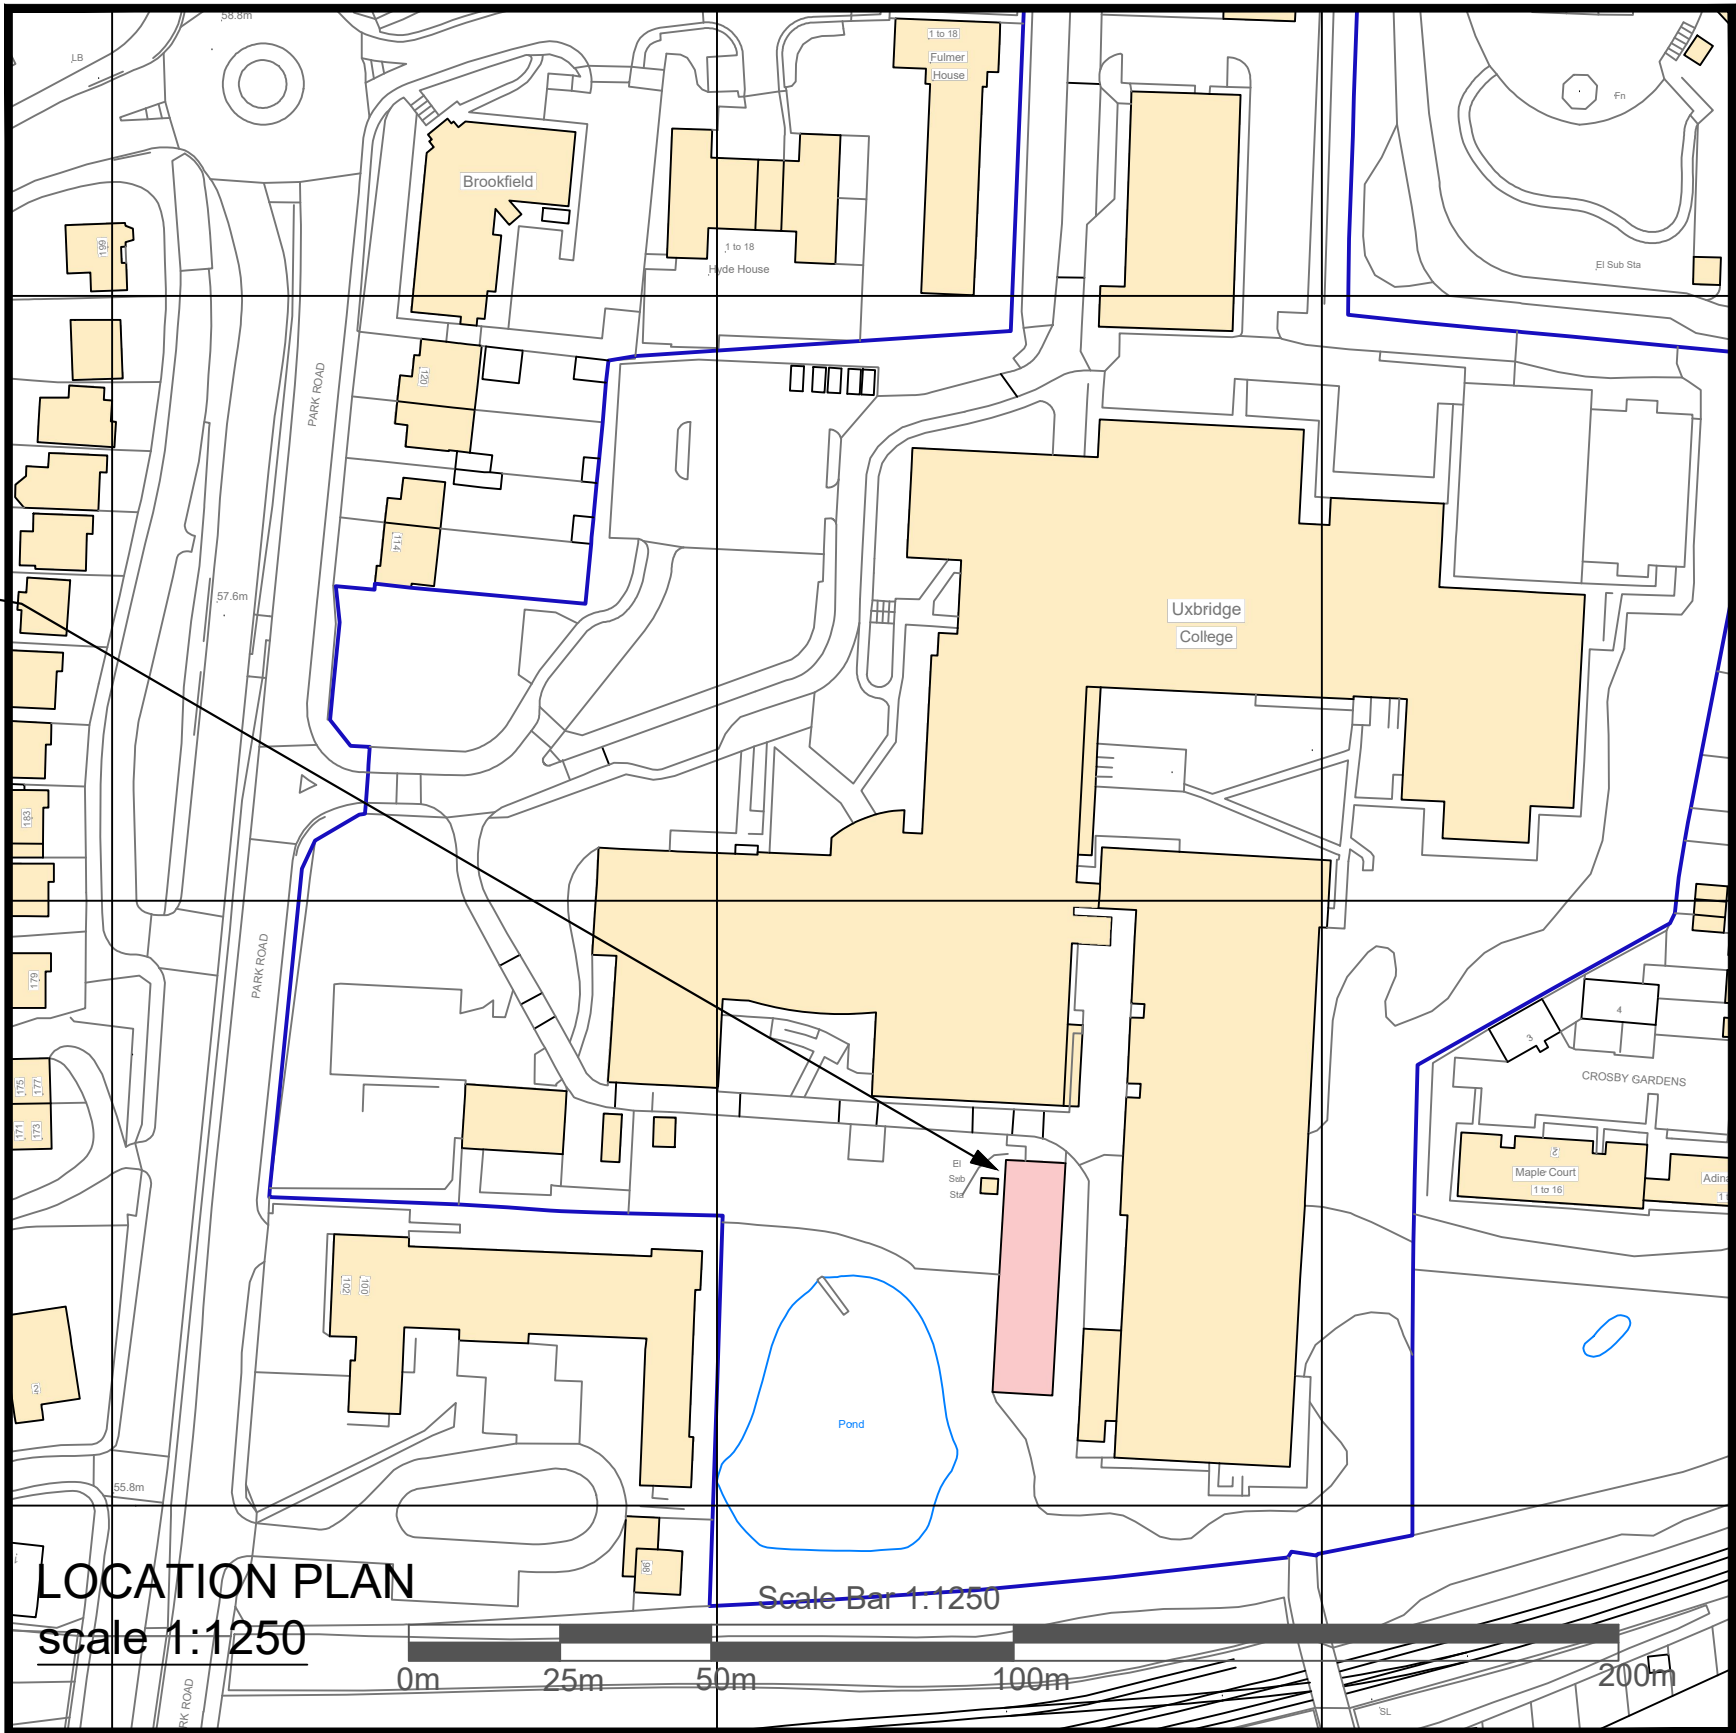

© Crown Copyright 2025
Reproduction in whole or in part is prohibited
without the prior permission of Ordnance Survey.

Portakabin				
Title Existing Location & Block Plan				
Uxbridge College at 0 Park Road Uxbridge UB8 1NQ				
Date: 24th April 2026				
Scale : 1:200 & 1:1250 @ A1				
Drawing Number UBC6789998212ENM				
Rev.	Date	Notes		

NOTES:
- Site plan is based on existing Ordnance Survey information
- Responsibility is not accepted for errors made by others in scaling from this drawing. Contractors must check all dimensions on site. Discrepancies must be reported to the drawing owner before proceeding.

KEY:
- Application Boundary
- Area owned by client but not in application

Portakabin Limited 2000
This drawing is the property of Portakabin Limited,
it must not be copied or reproduced or divulged
to anyone without written permission.