

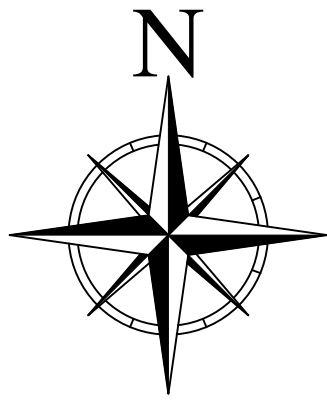


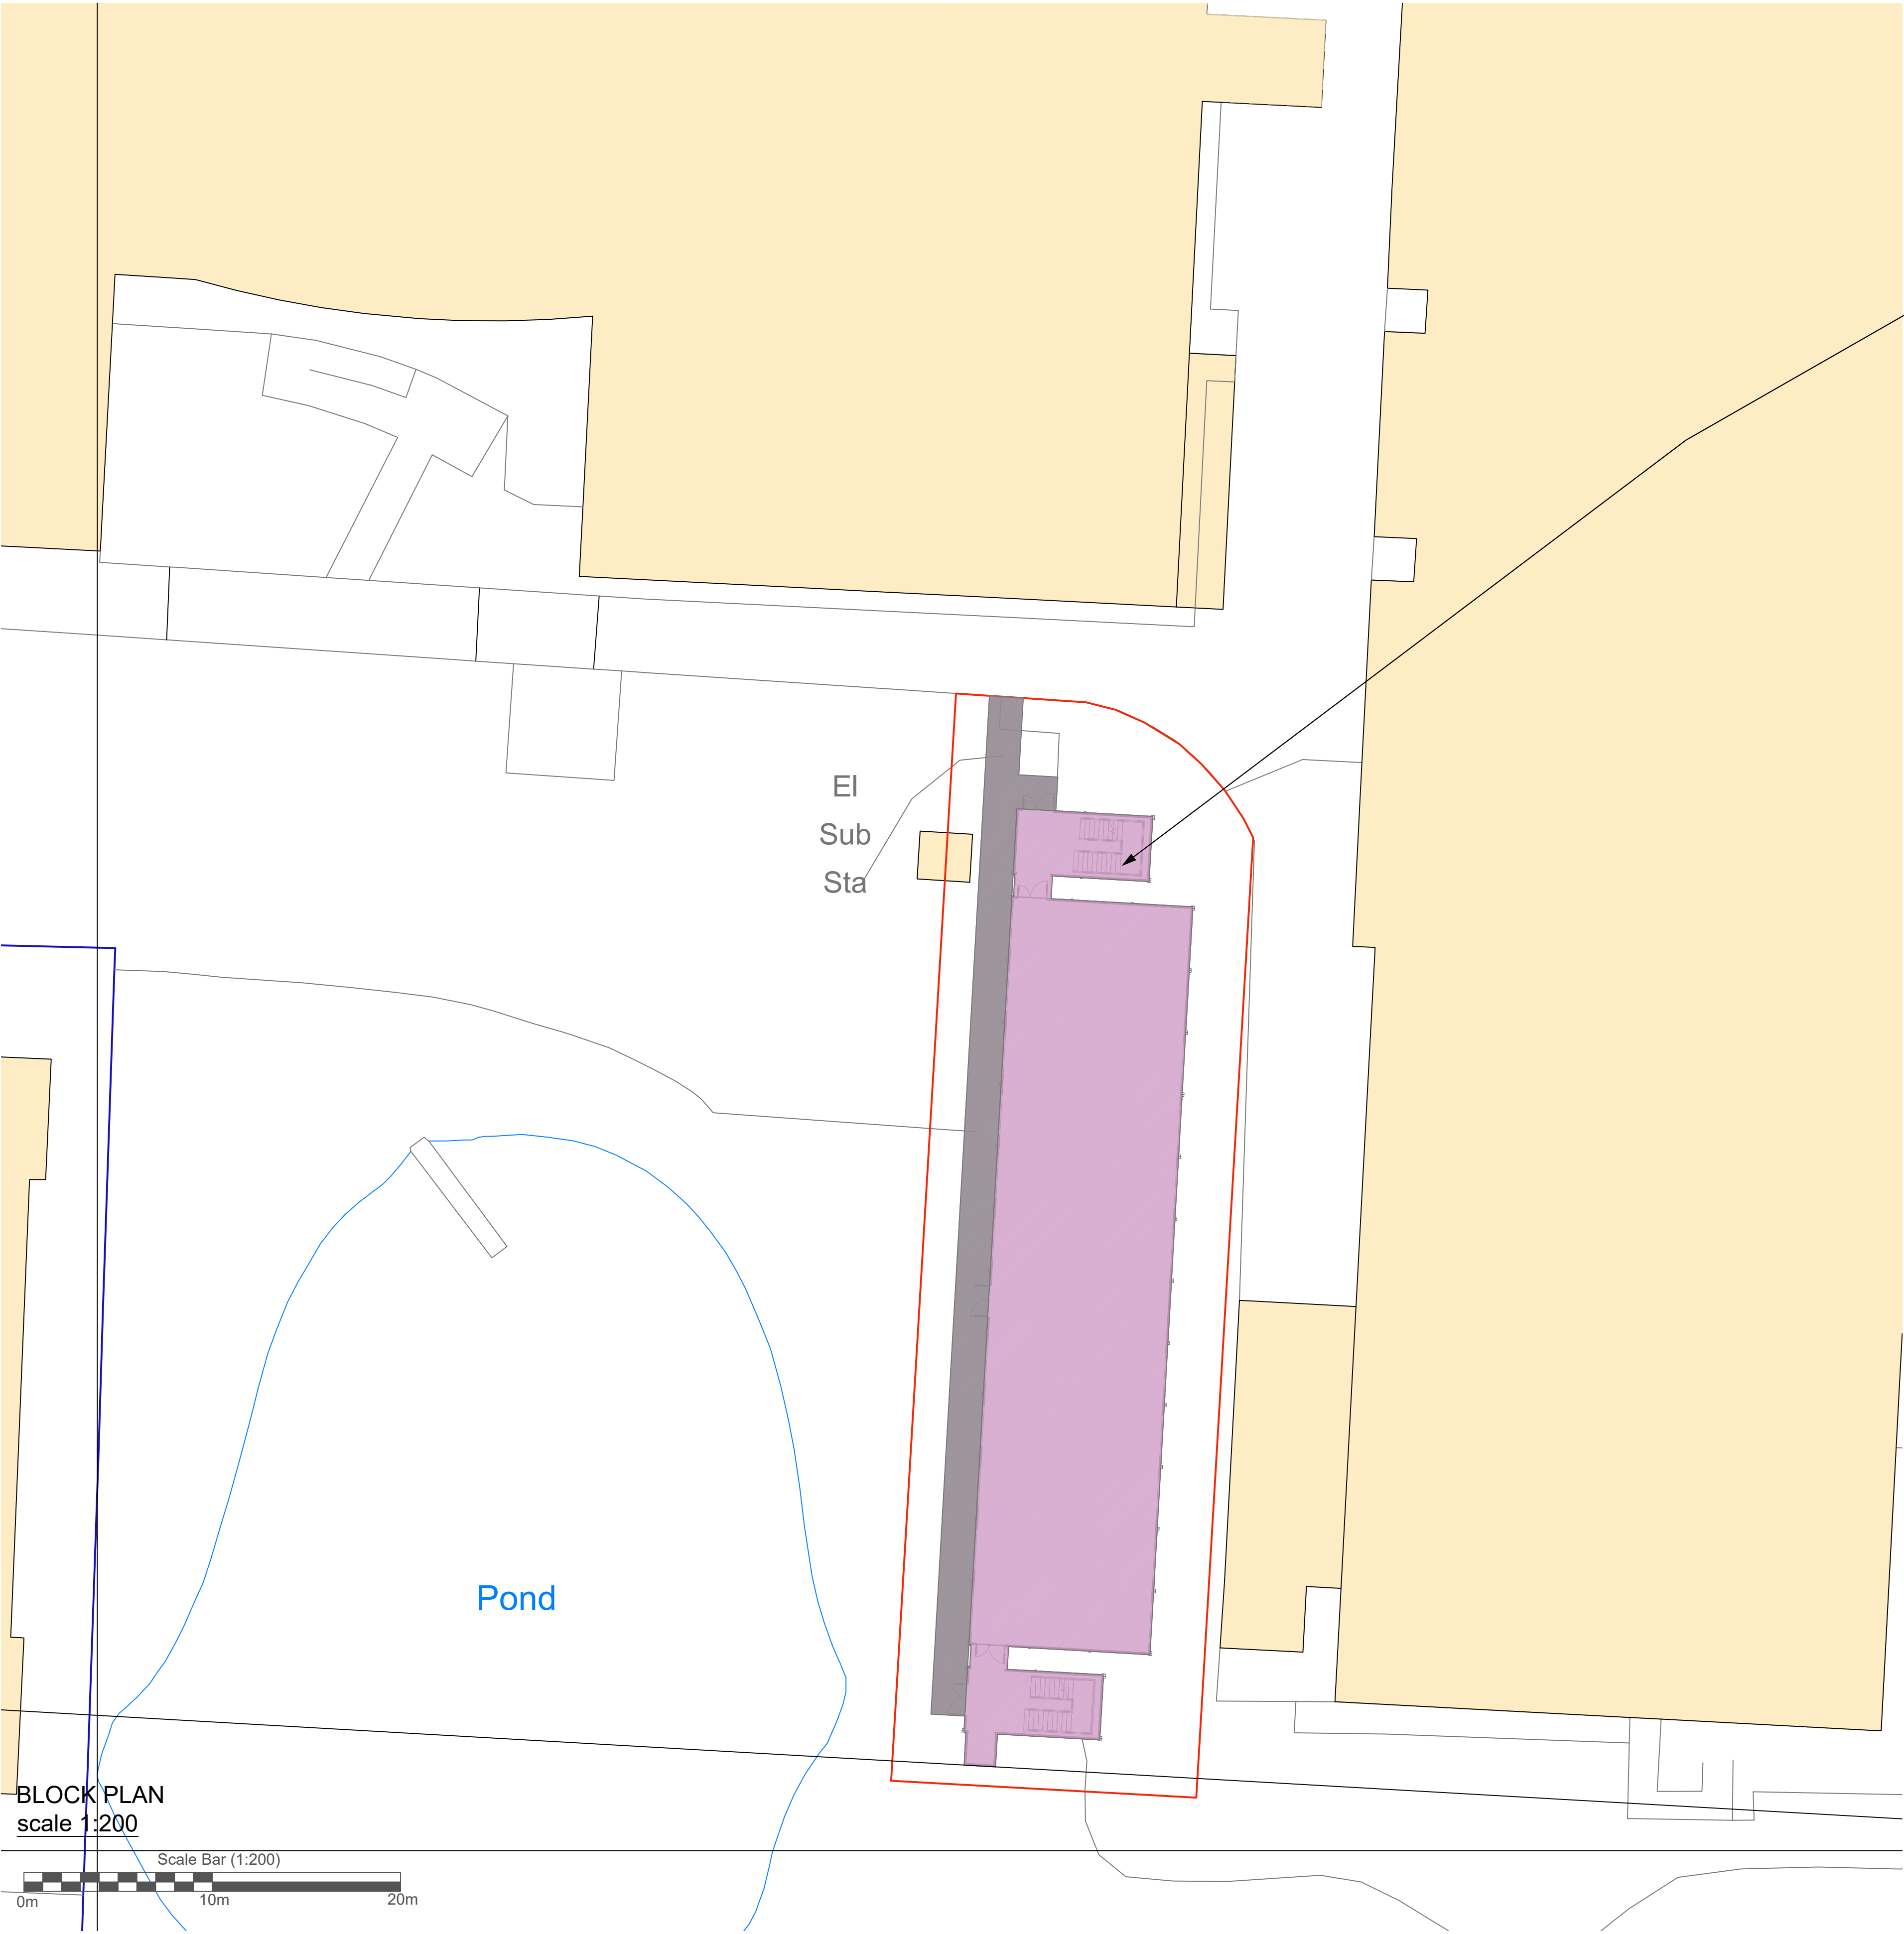

Proposed location of triple storey Portakabin Buildings.

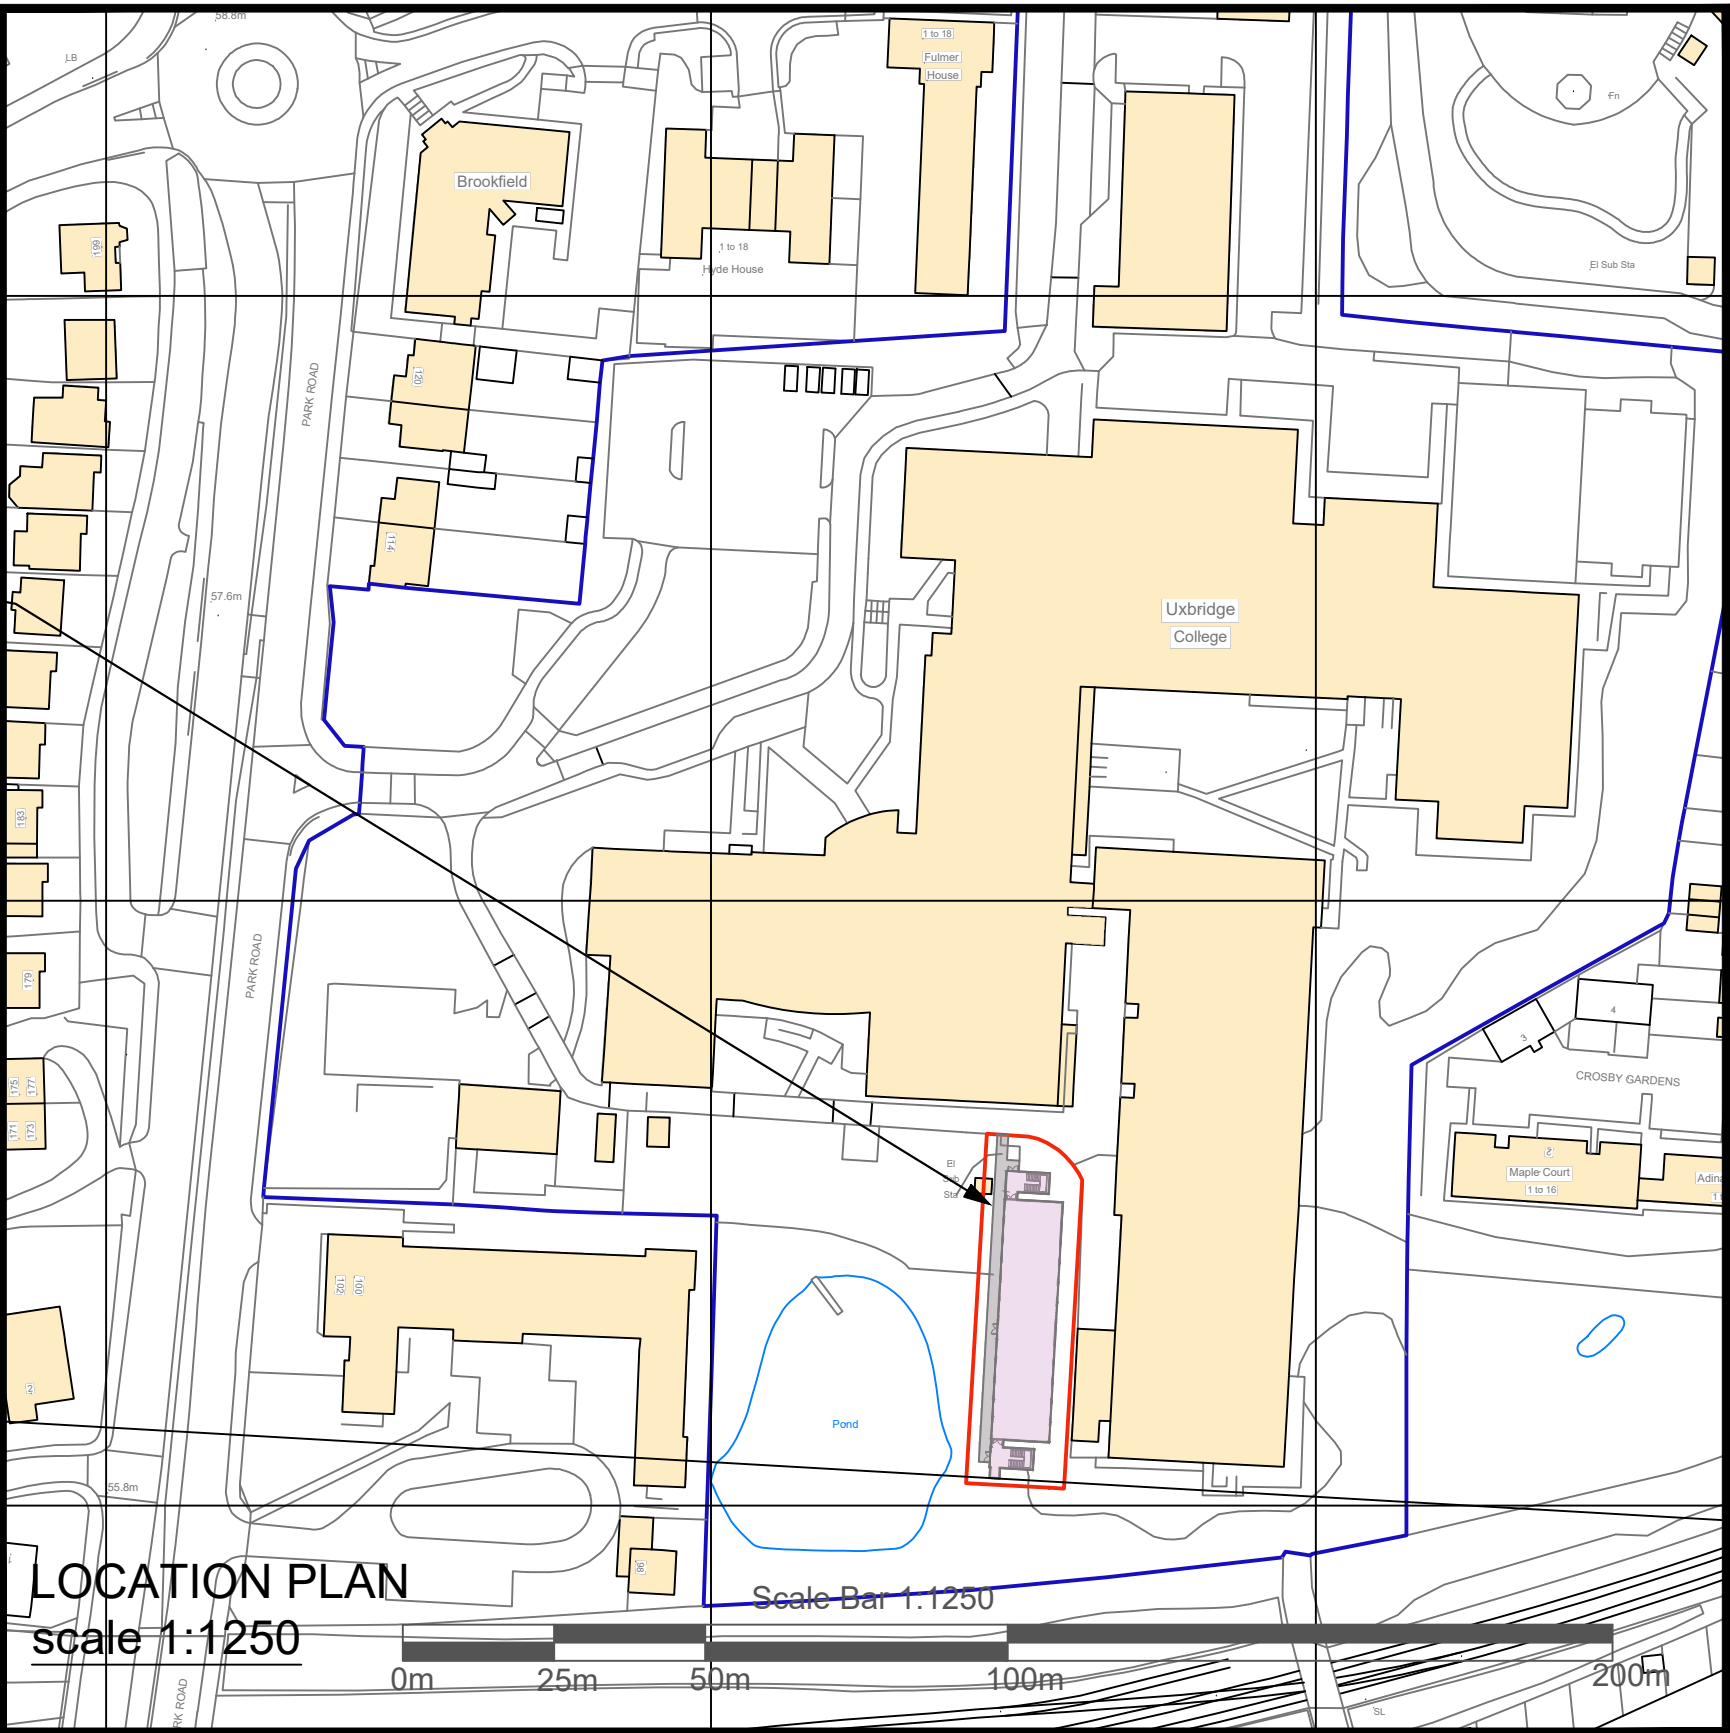

© Crown Copyright 2025
Reproduction in whole or in part is prohibited
without the prior permission of Ordnance Survey.

Portakabin			
Title Proposed Location & Block Plan			
Uxbridge College at 0 Park Road Uxbridge UB8 1NQ			
Date: 7th May 2026			
Scale : 1:200 & 1:1250 @ A1			
Drawing Number UBC6789998212PNM			Rev A
Rev.	Date	Notes	

NOTES:
- Site plan is based on existing Ordnance Survey information
- Responsibility is not accepted for errors made by others in scaling from this drawing. Contractors must check all dimensions on site. Discrepancies must be reported to the drawing owner before proceeding.

KEY:
- Application Boundary
- Area owned by client but not in application

Portakabin Limited 2000
This drawing is the property of Portakabin Limited,
it must not be copied or reproduced or divulged
to anyone without written permission.