


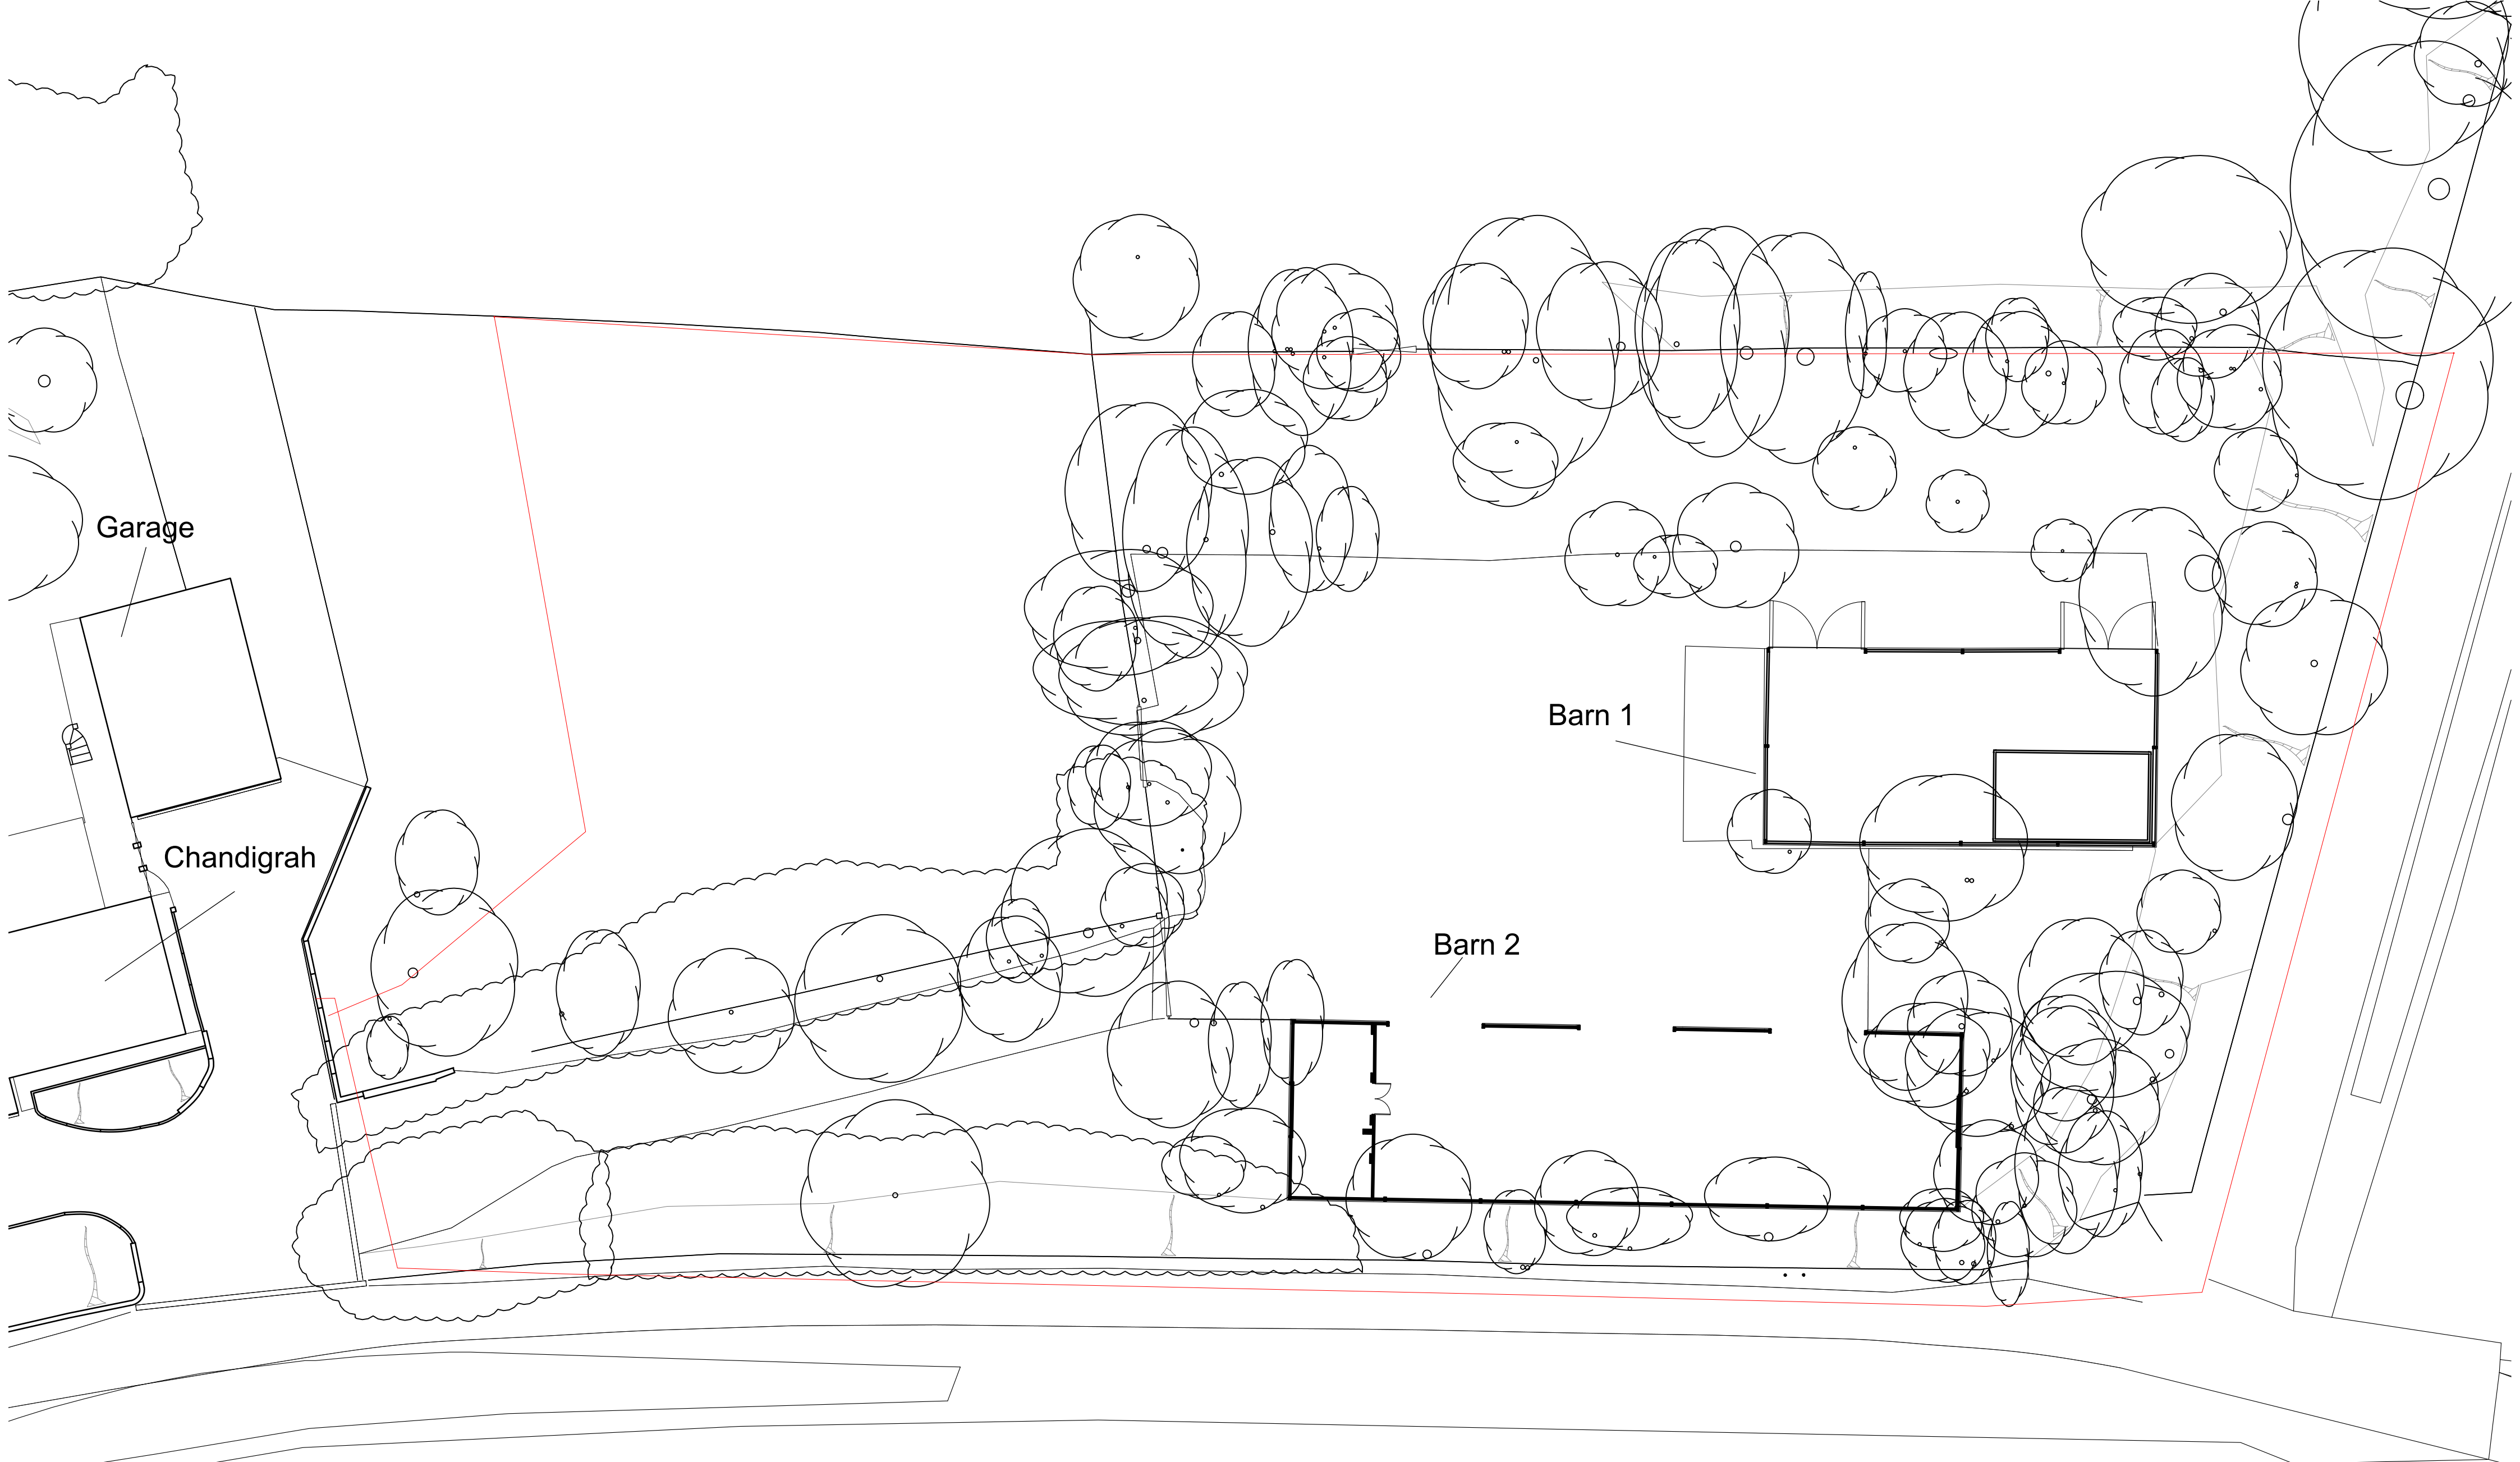

Existing Site Plan
Scale 1:100



MICHAEL CONOLEY ASSOCIATES CHARTERED ARCHITECTS			
PROJECT: Regularisation of buildings at land adjacent to Chandigrah, Summerhouse Lane, Harefield, UB9 6HS		SCALE: 1:200	DATE: 08.22
DRAWING TITLE: Existing Site Plan		PAPER SIZE: A2	
		DRAWING NUMBER: 1682/S-01	