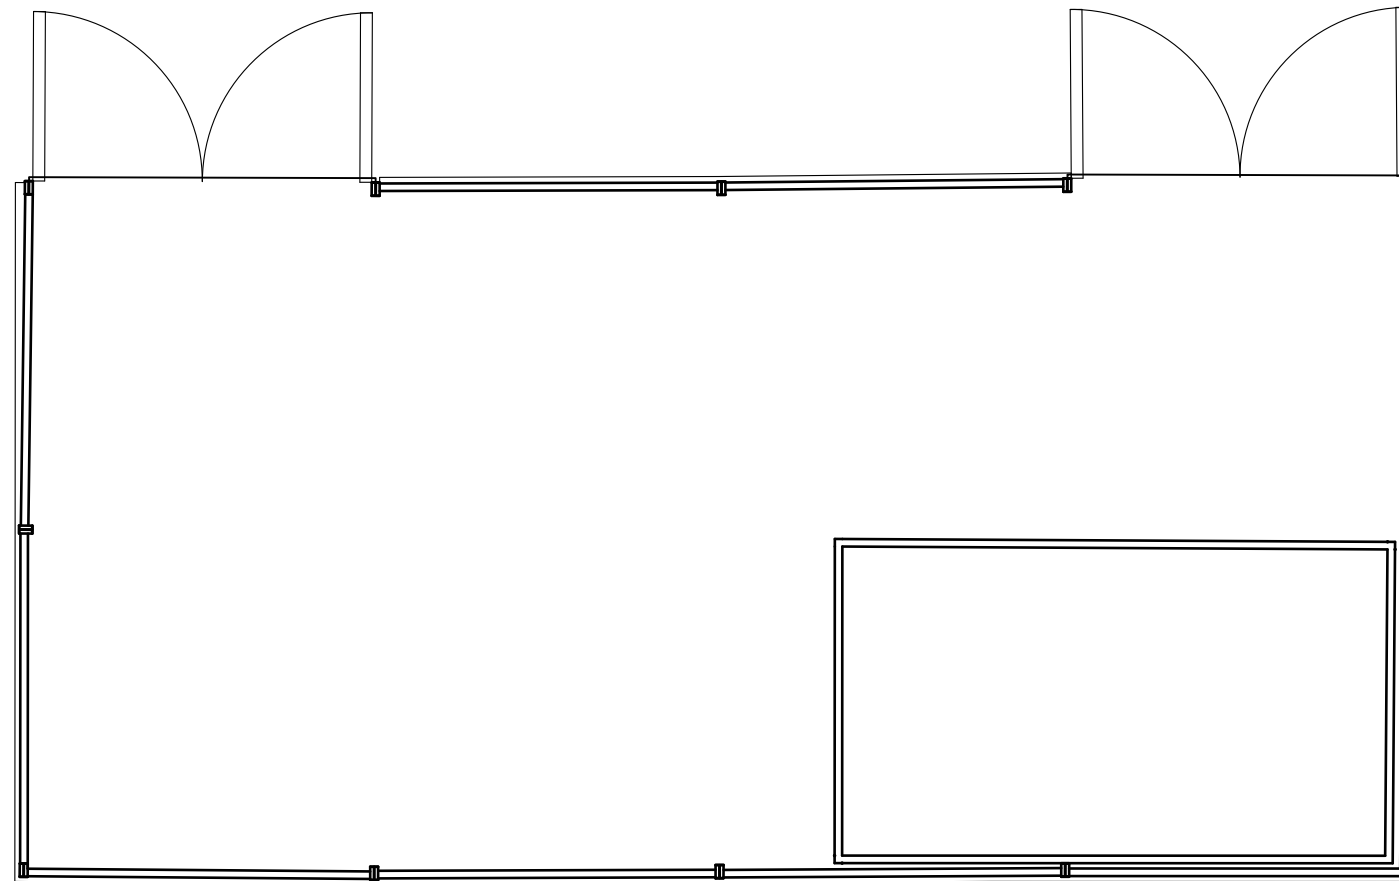


Existing Floor Plan
Barn 1
Scale 1:100

MICHAEL CONOLEY ASSOCIATES CHARTERED ARCHITECTS			
PROJECT: Regularisation of buildings at land adjacent to Chandigrah, Summerhouse Lane, Harefield, UB9 6HS	SCALE: 1:100	DATE: 08.22	PAPER SIZE: A3
	DRAWING TITLE: Existing Floor Plan- Barn 1		
		DRAWING NUMBER: 1682/S-02	