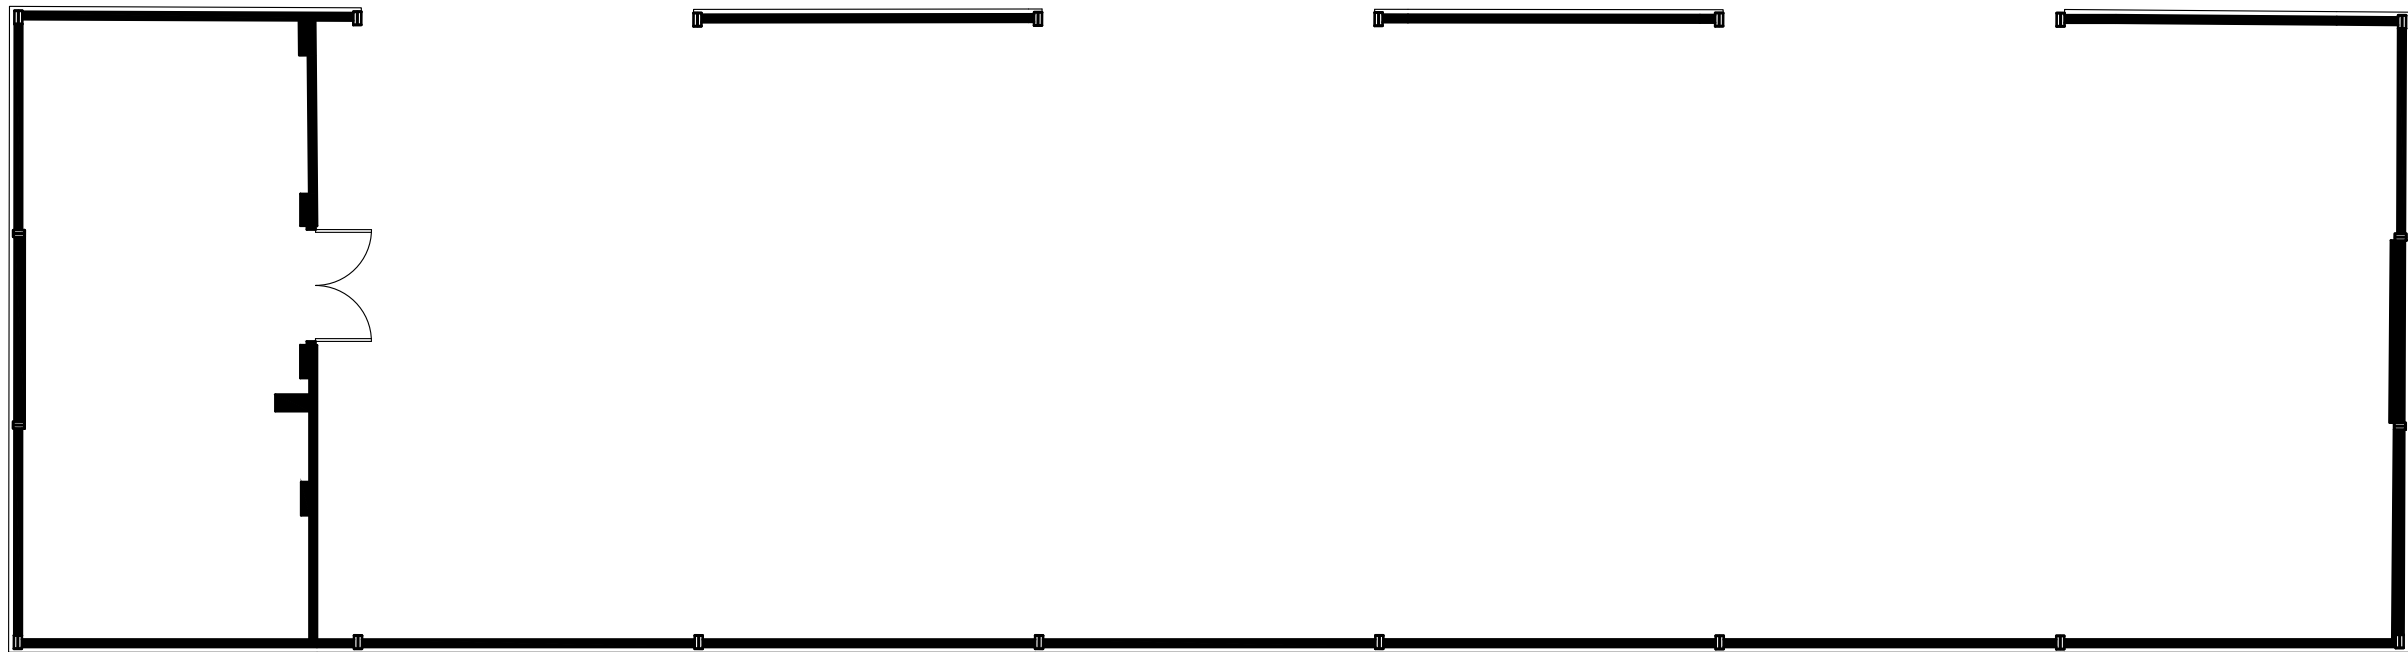


Existing Floor Plan
Barn 2
Scale 1:100

© copyright MICHAEL CONOLEY ASSOCIATES CHARTERED ARCHITECTS		
DRAWING TITLE: Existing Floor Plan- Barn 2	PROJECT: Regularisation of buildings at land adjacent to Chandigrah, Summerhouse Lane, Harefield, UB9 6HS	SCALE: 1:100
	DATE: 08.22	PAPER SIZE: A3
DRAWING NUMBER: 1682/S-03		