



Existing North Elevation
Barn 2
Scale 1:100

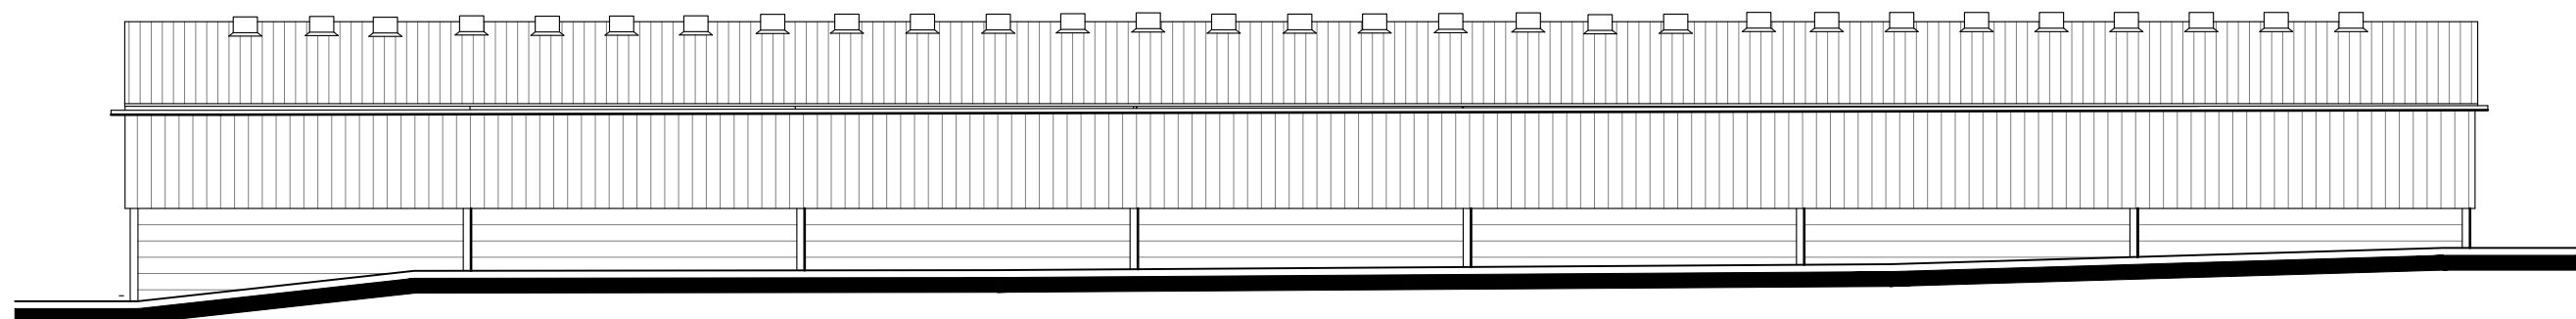

Existing South Elevation
Barn 2
Scale 1:100

 

MICHAEL CONOLEY ASSOCIATES CHARTERED ARCHITECTS		
PROJECT: Regularisation of buildings at land adjacent to Chandighra, Summerhouse Lane, Harefield, UB9 6HS	SCALE: 1:100	DATE: 08.22
	PAPER SIZE: A3	
DRAWING TITLE: Existing North and South Elevations Barn 2	DRAWING NUMBER: 1682/S-05	