




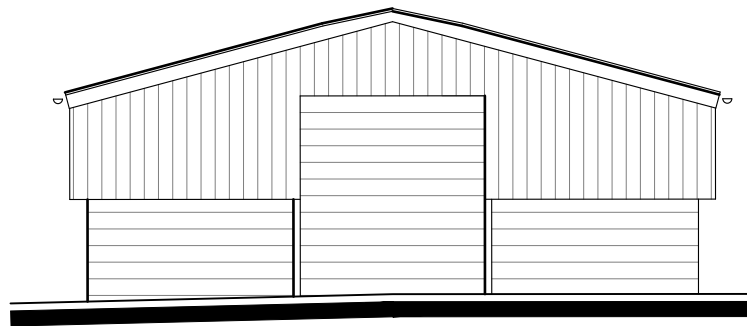

Existing West Elevation
Barn 2
Scale 1:100

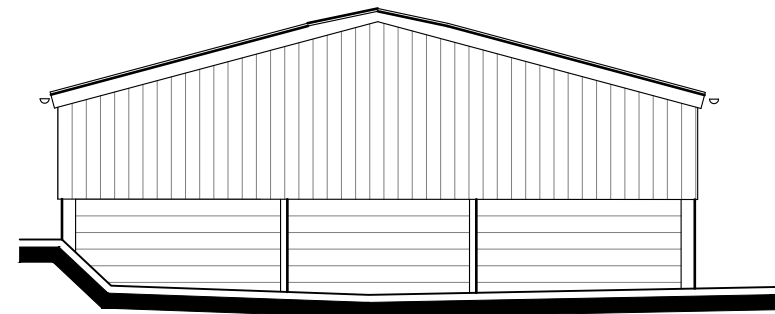

Existing East Elevation
Barn 2
Scale 1:100

 

© copyright

MICHAEL CONOLEY ASSOCIATES CHARTERED ARCHITECTS		
PROJECT: Regularisation of buildings at land adjacent to Chandigrah, Summerhouse Lane, Harefield, UB9 6HS	SCALE: 1:100	DATE: 08.22
	PAPER SIZE: A3	
DRAWING TITLE: Existing East and West Elevations Barn 2	DRAWING NUMBER:	
	1682/S-06	