




Proposed Site Plan
Scale 1:200

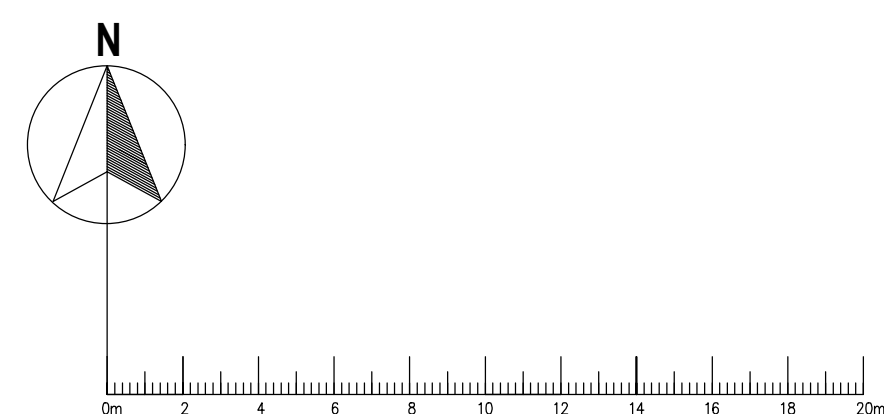

M C A MICHAEL CONOLEY ARCHITECTS ASSOCIATES			
PROJECT: Proposed Residential Development at Chandigrah, Summerhouse Lane, Harefield, UB9 6HS		DATE: 08.23	SCALE: 1:200
JOB NUMBER: 1682		PAPER SIZE: A1	
DRAWING TITLE: Proposed Site (Block) Plan		DRAWING NUMBER: 1682/P-01	