
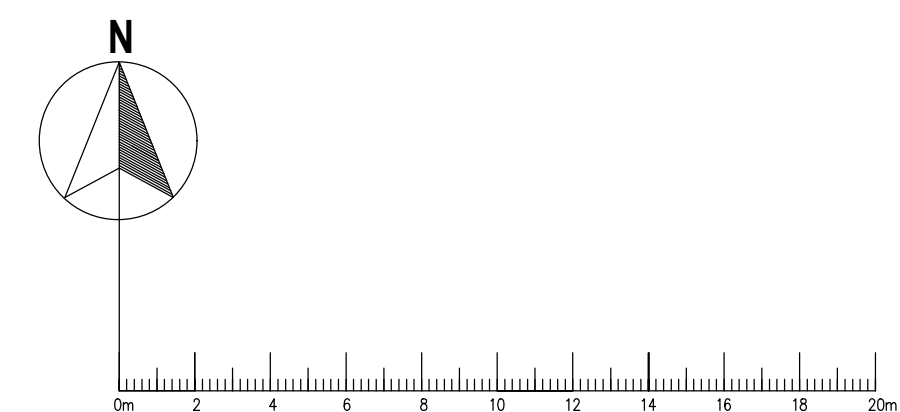


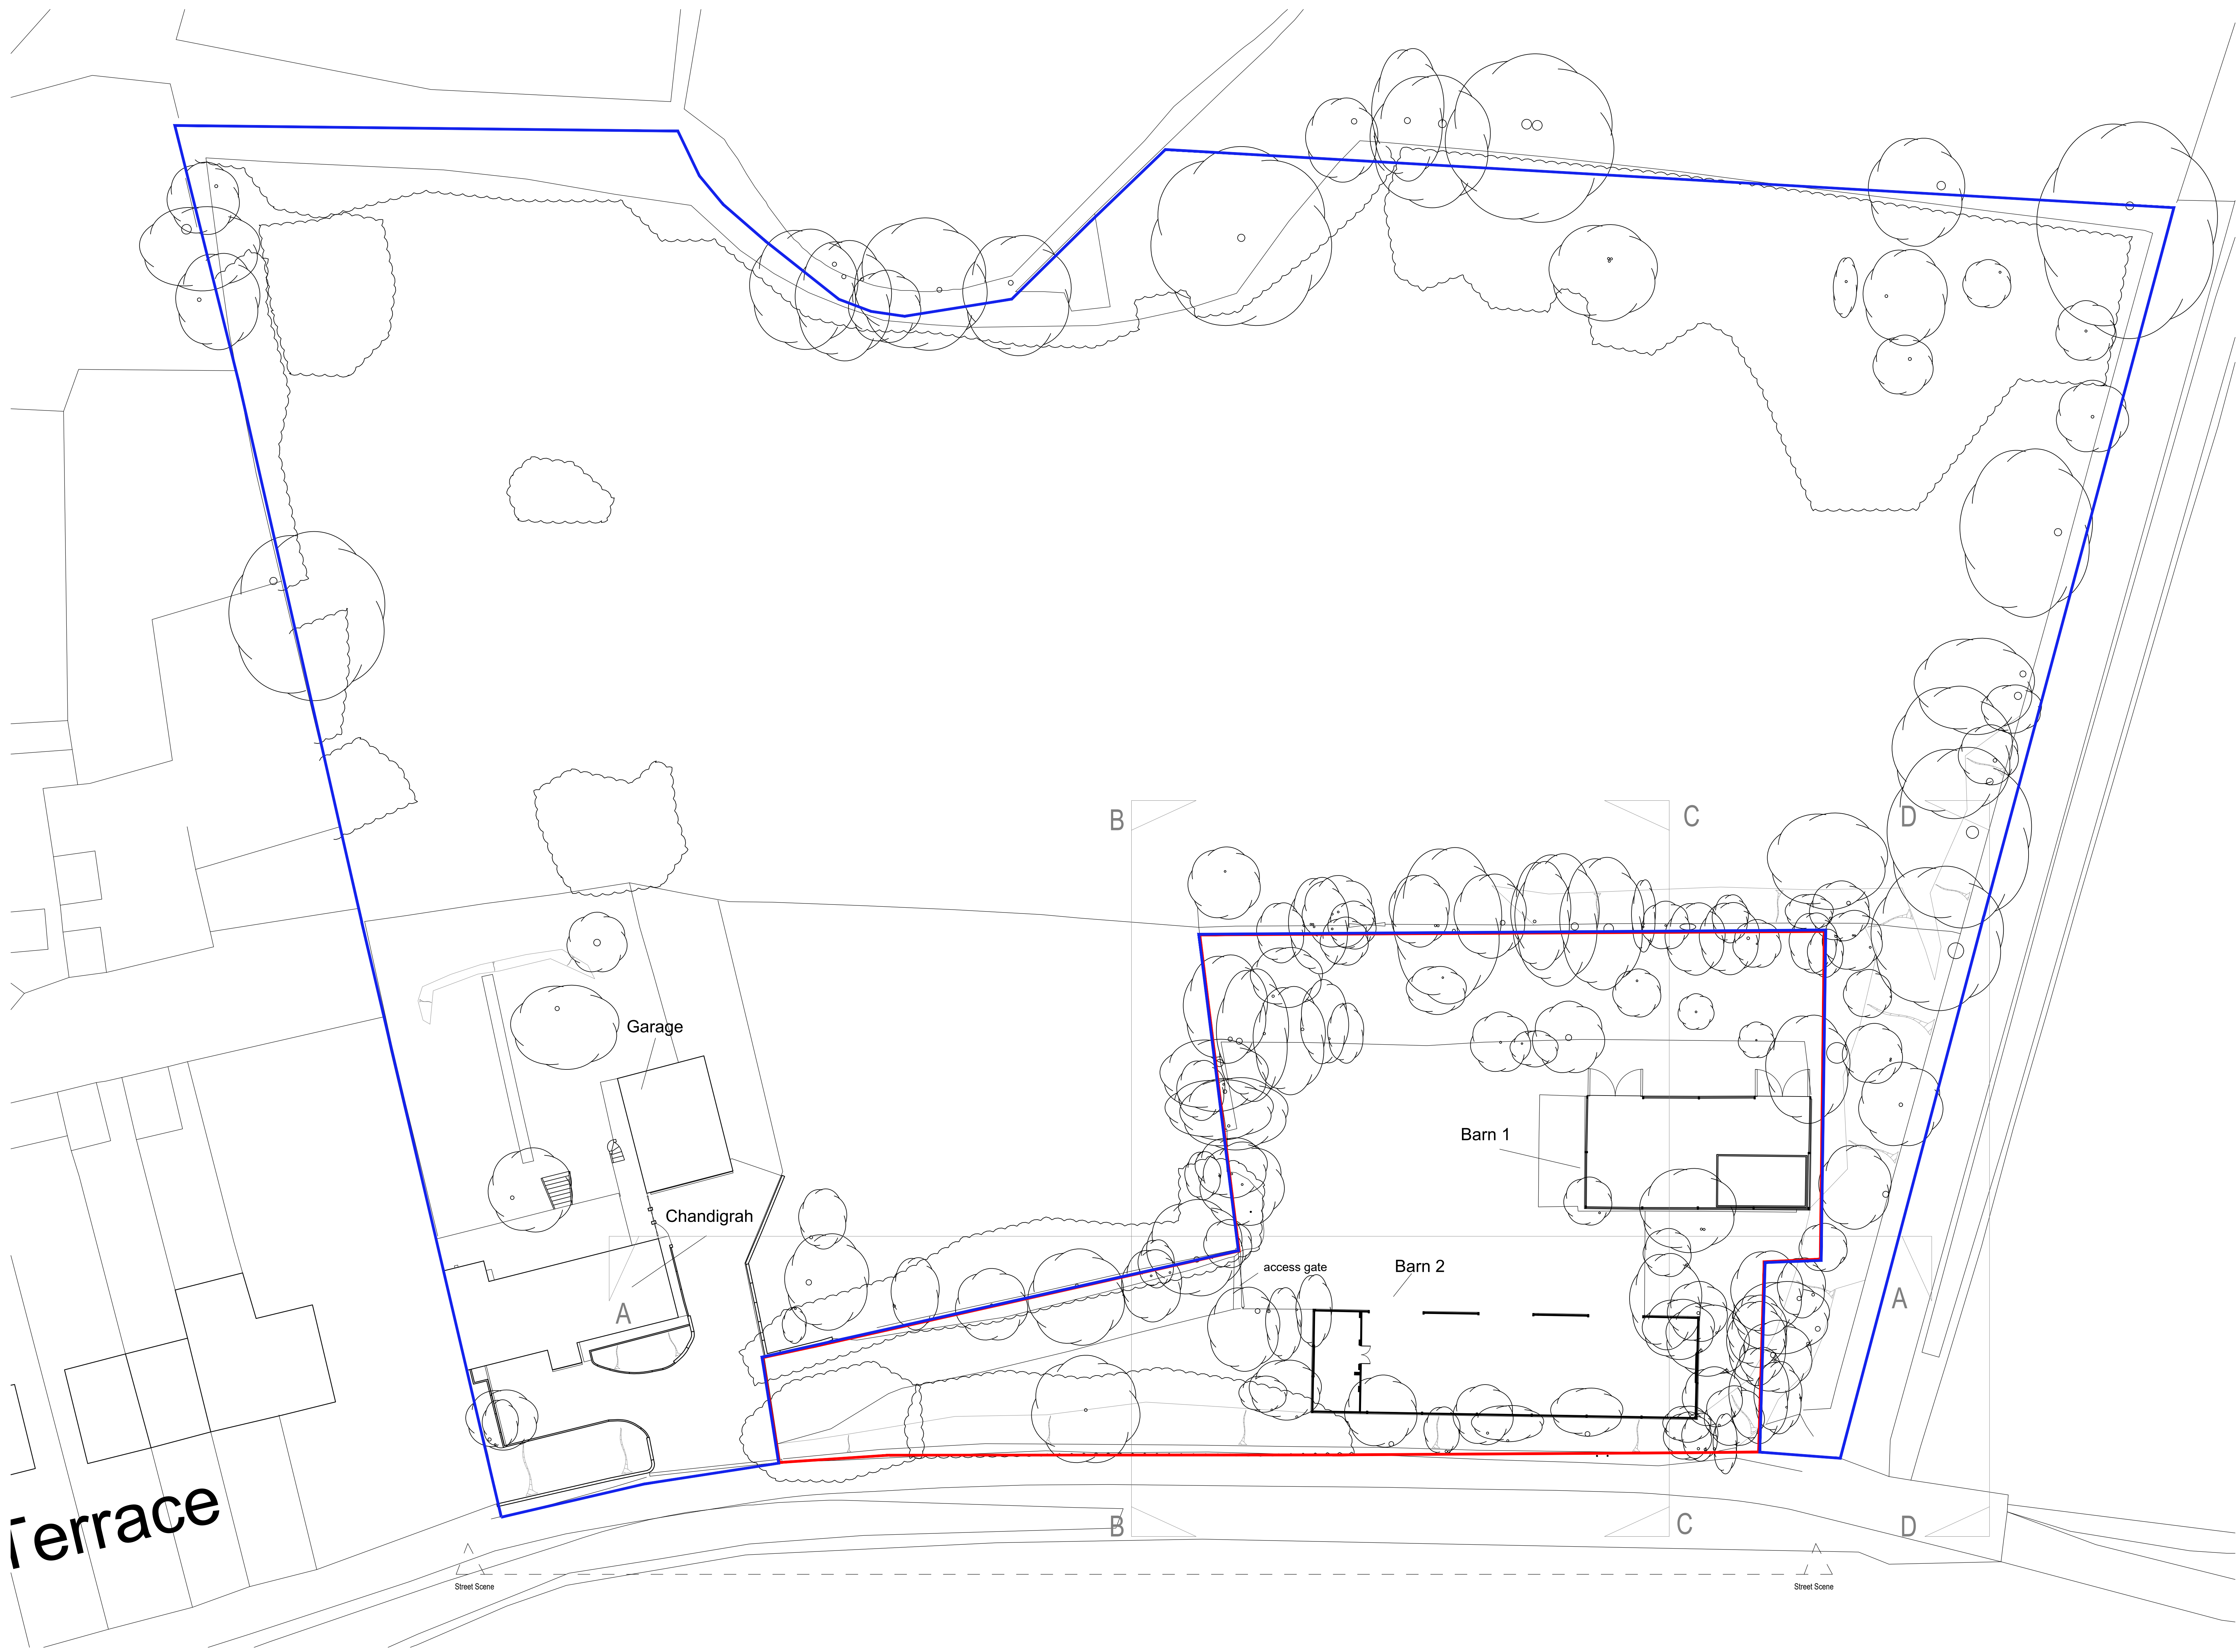

EXISTING SITE PLAN
SCALE 1:200

MCA MICHAEL CONOLEY ARCHITECTS ASSOCIATES			
PROJECT: Proposed Residential Development at Chandigrah, Summerhouse Lane, Harefield, UB9 6HS		DATE: 08.23	SCALE: 1:200
DRAWING TITLE: Existing Site Plan and Site Location Plan		DRAWING NUMBER: 1682	DRAWING SIZE: A1
		1682/S-01	

Above House: Harefield Court, South Street, Harefield, G1P 1SD
 www.michaelconoley.co.uk
 01527 781002