




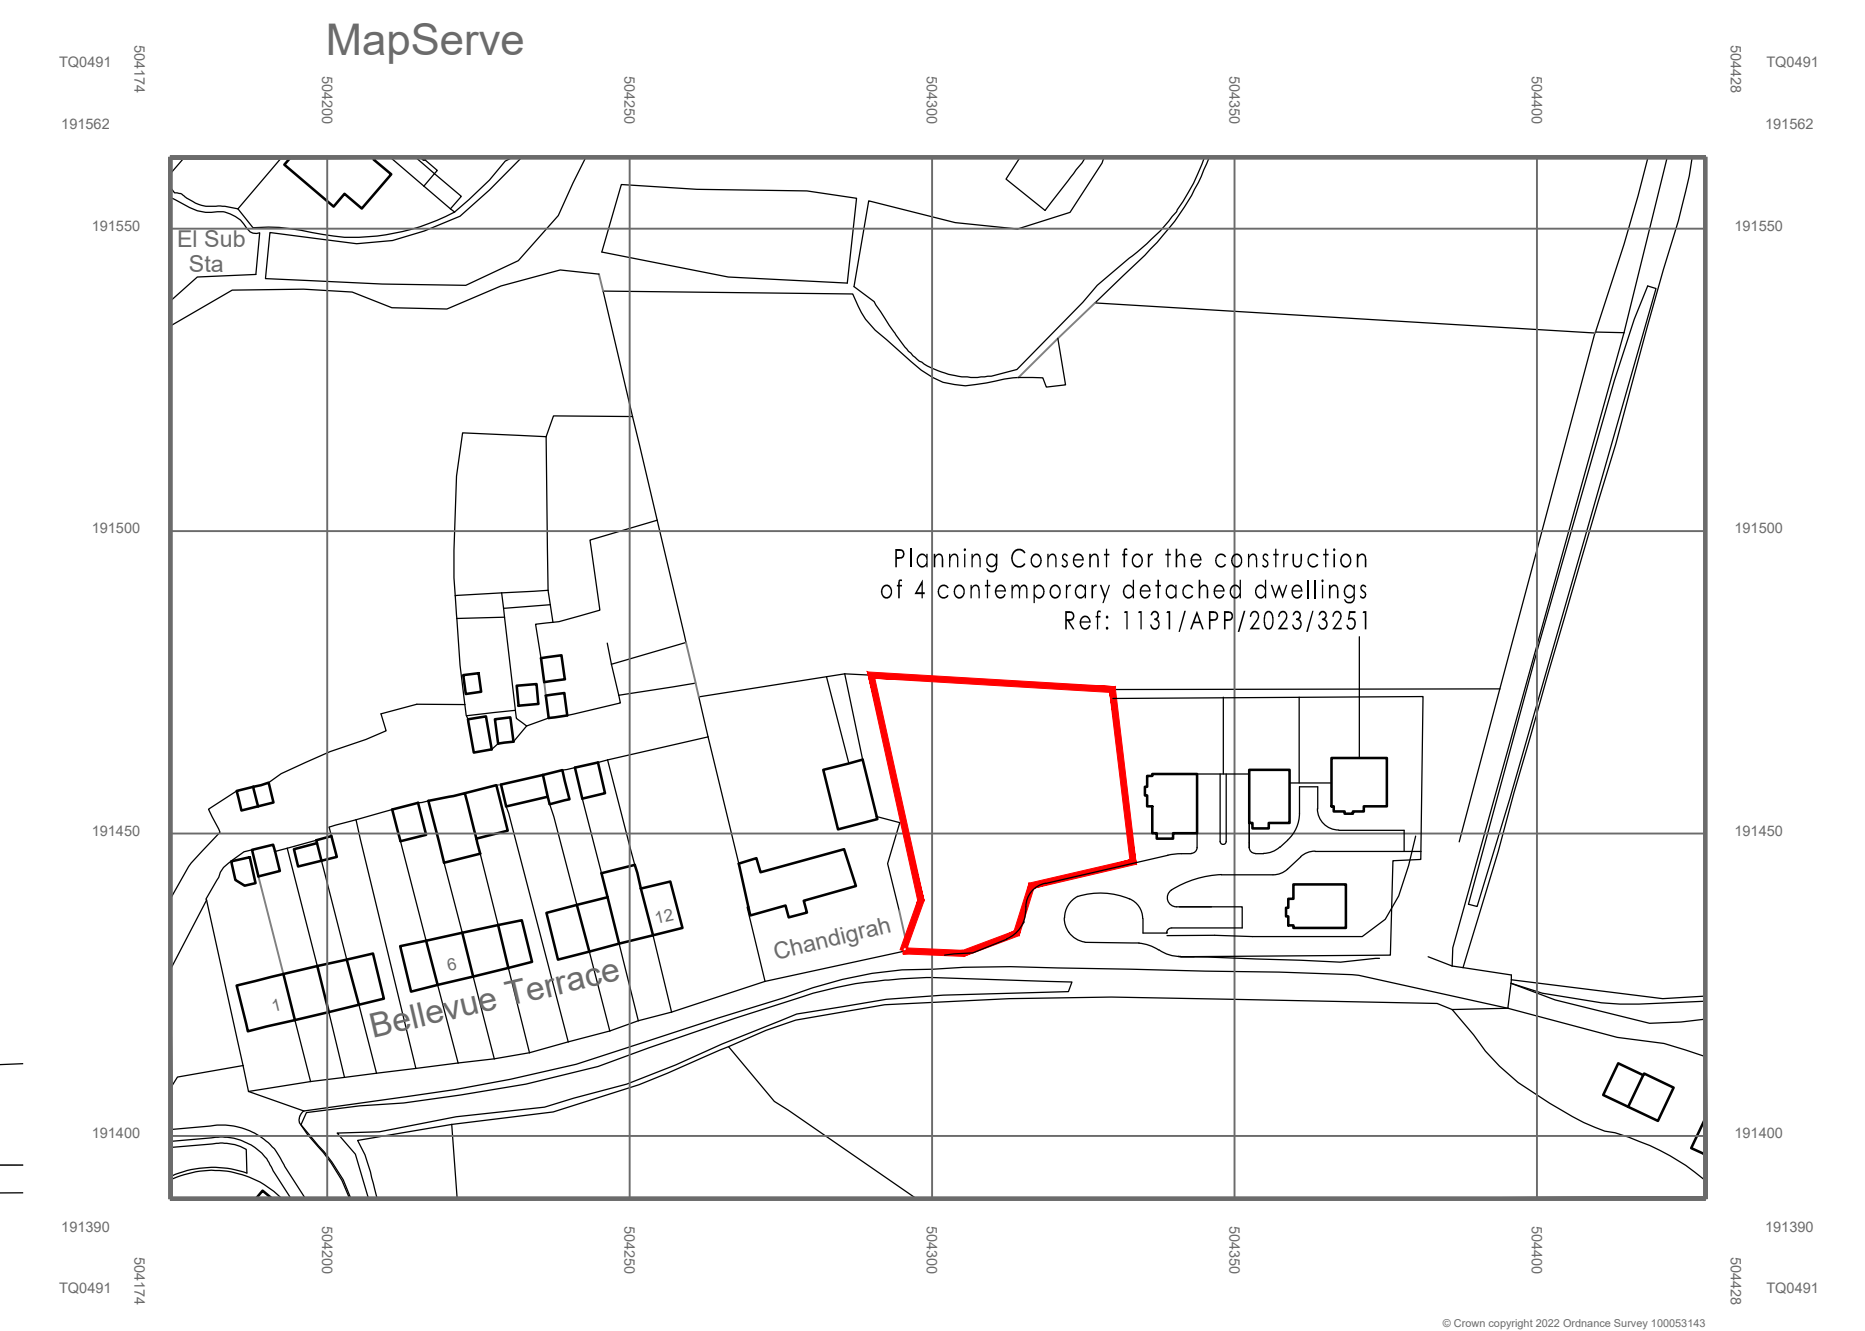

Site Location Plan
Scale 1:1250

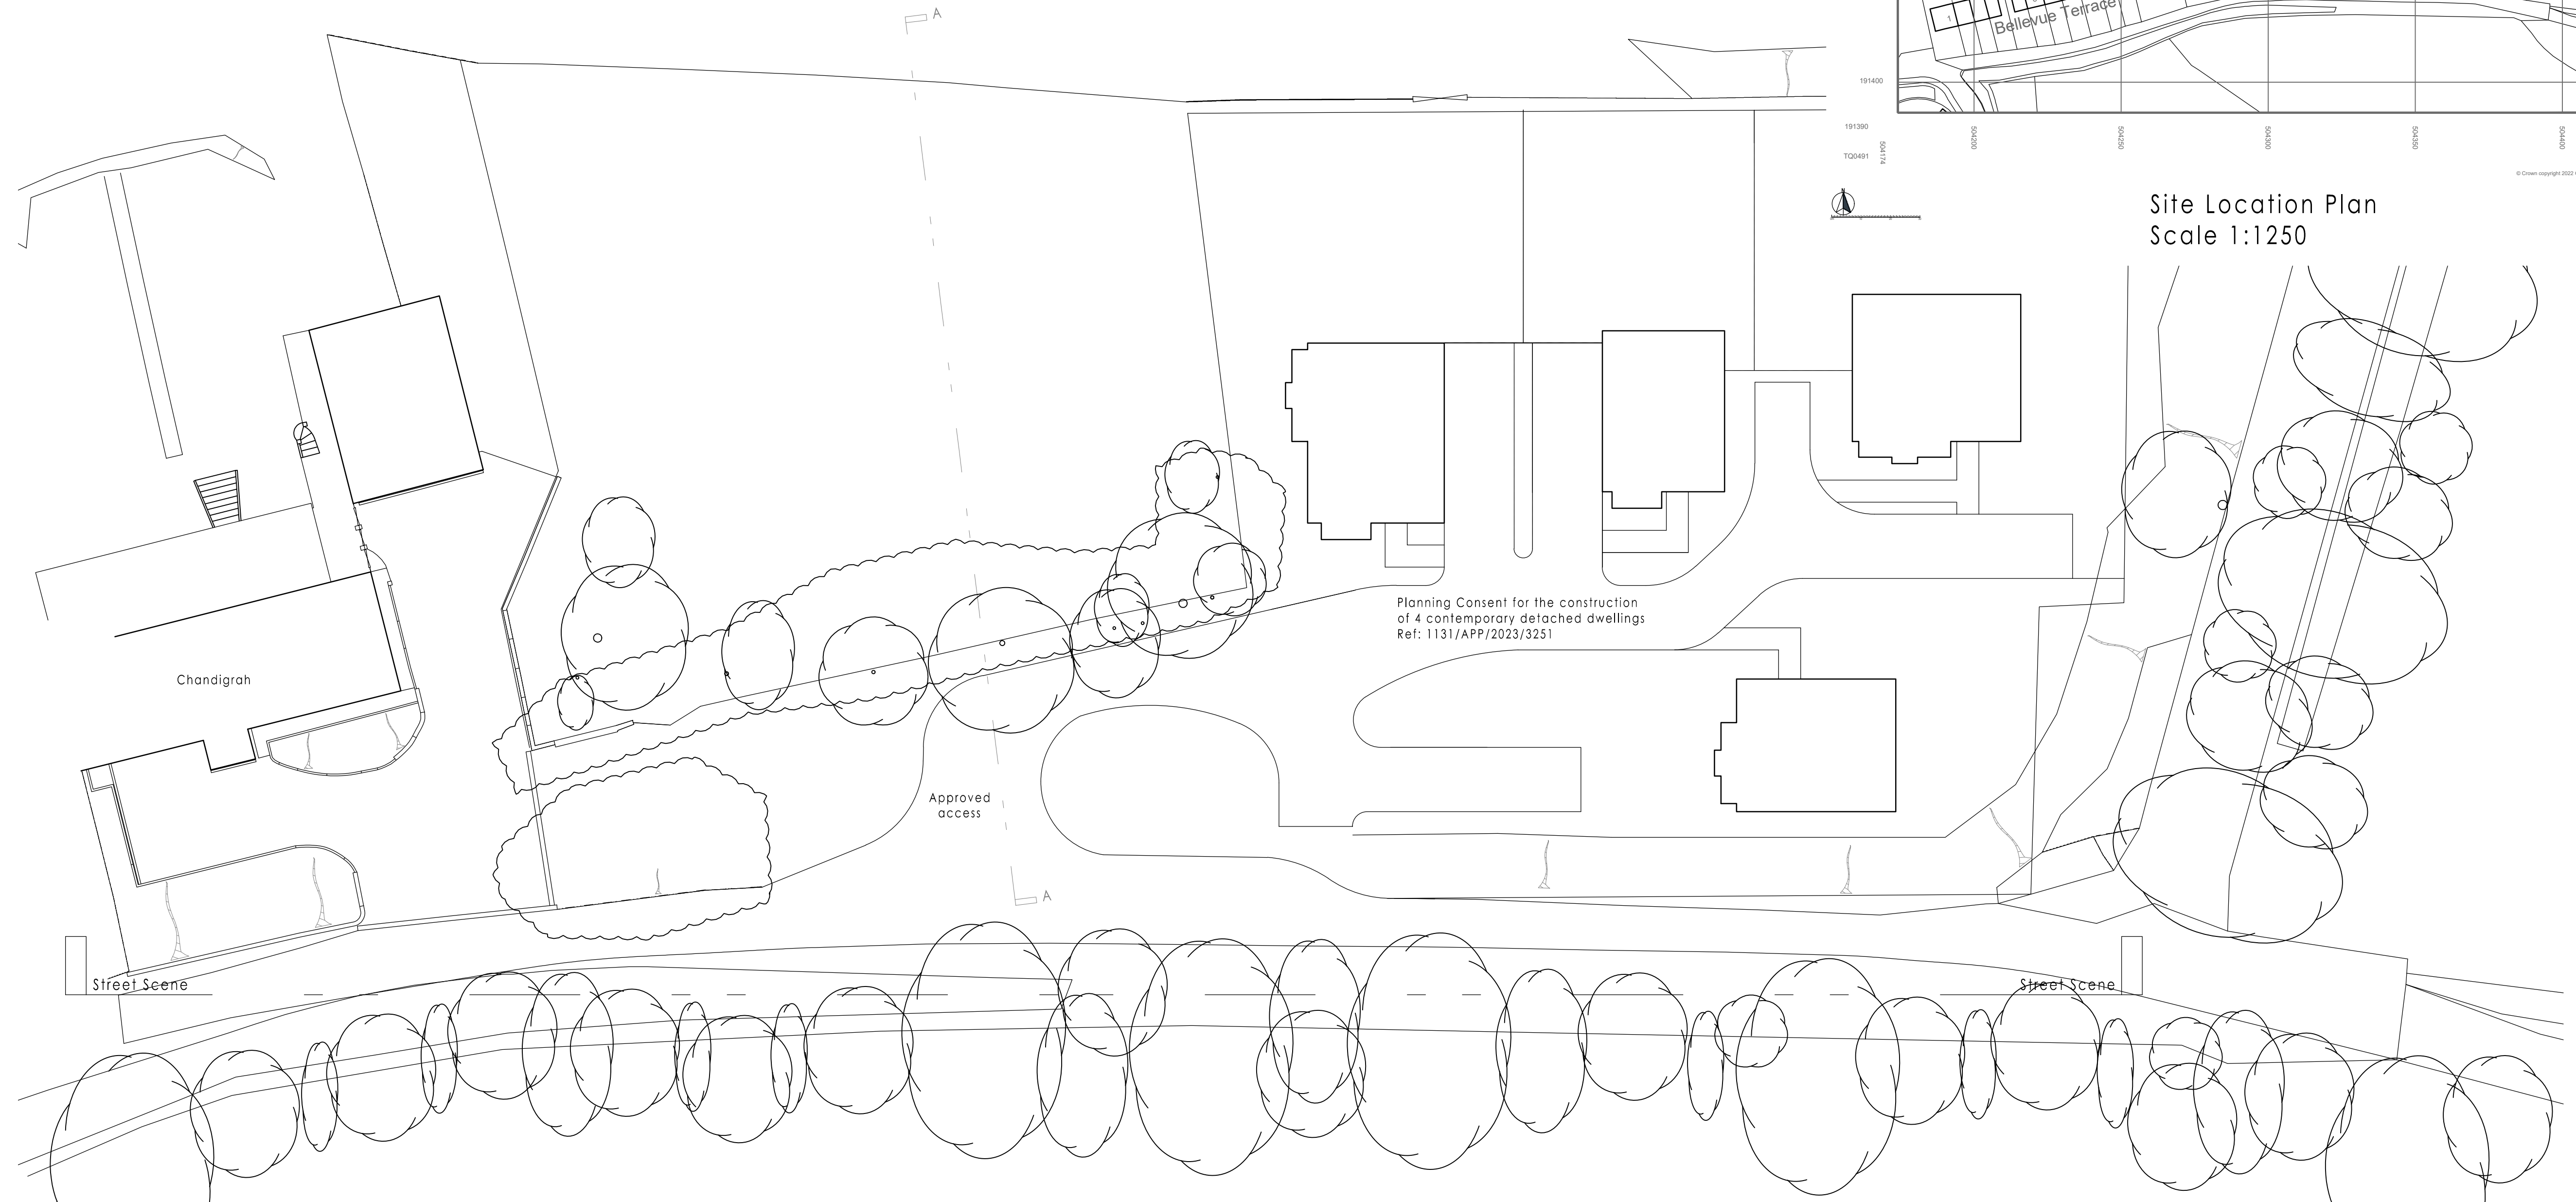

Existing Site Plan
Scale 1:200

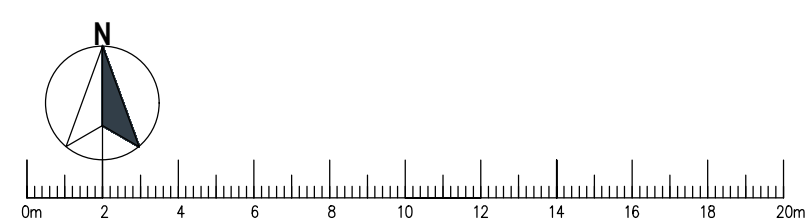

M C A MICHAEL CONOLEY ARCHITECTS ASSOCIATES			
PROJECT: Land to the East of Chandigrah, Bellevue Terrace, Summerhouse Lane, Harefield, Uxbridge UB9 6HS	DATE: 05.25	SCALE: 1:200 1:1250	
	JOB NUMBER: 1682	PAPER SIZE: A1	
DRAWING TITLE: Site Location Plan and Existing Site (Block) Plan			DRAWING NUMBER: 1682/S-101