




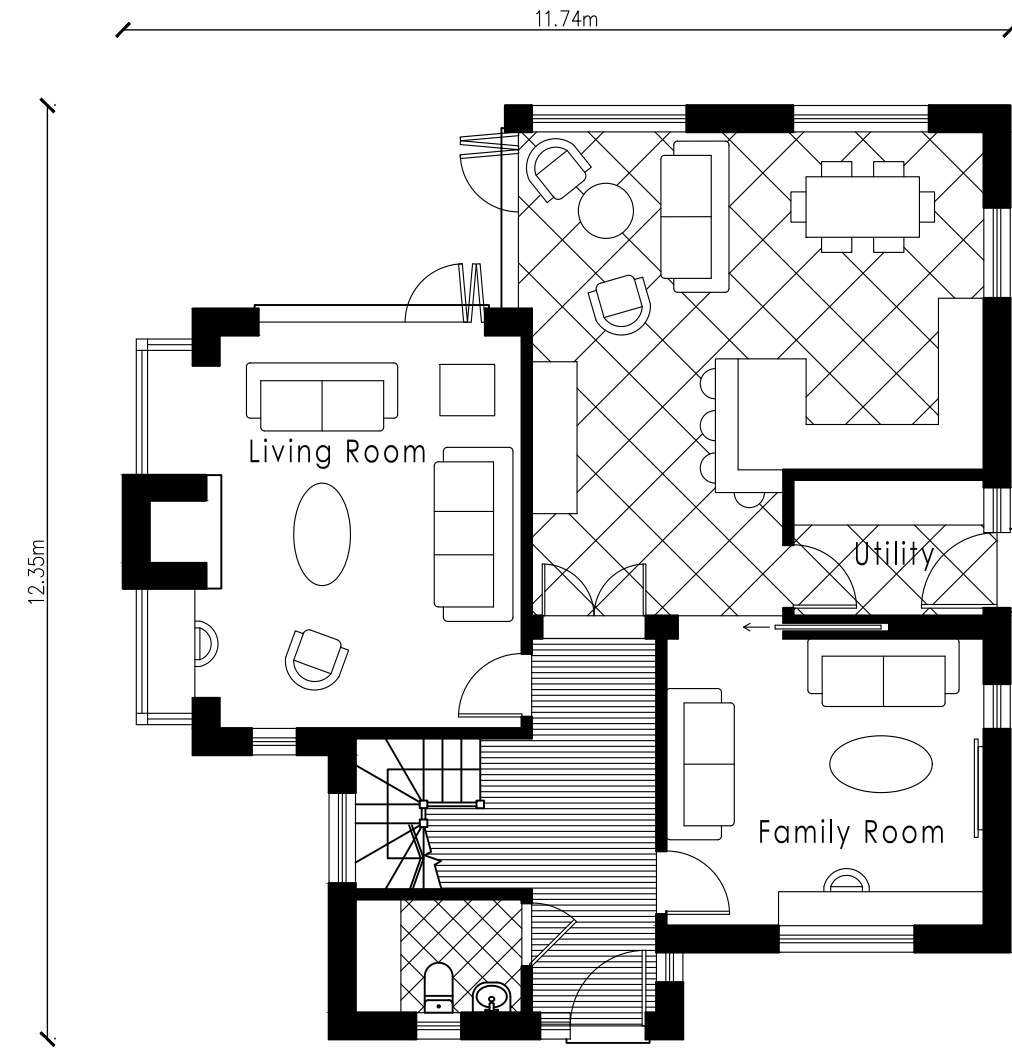

Proposed Ground Floor Plan
Unit 2
Scale 1:100

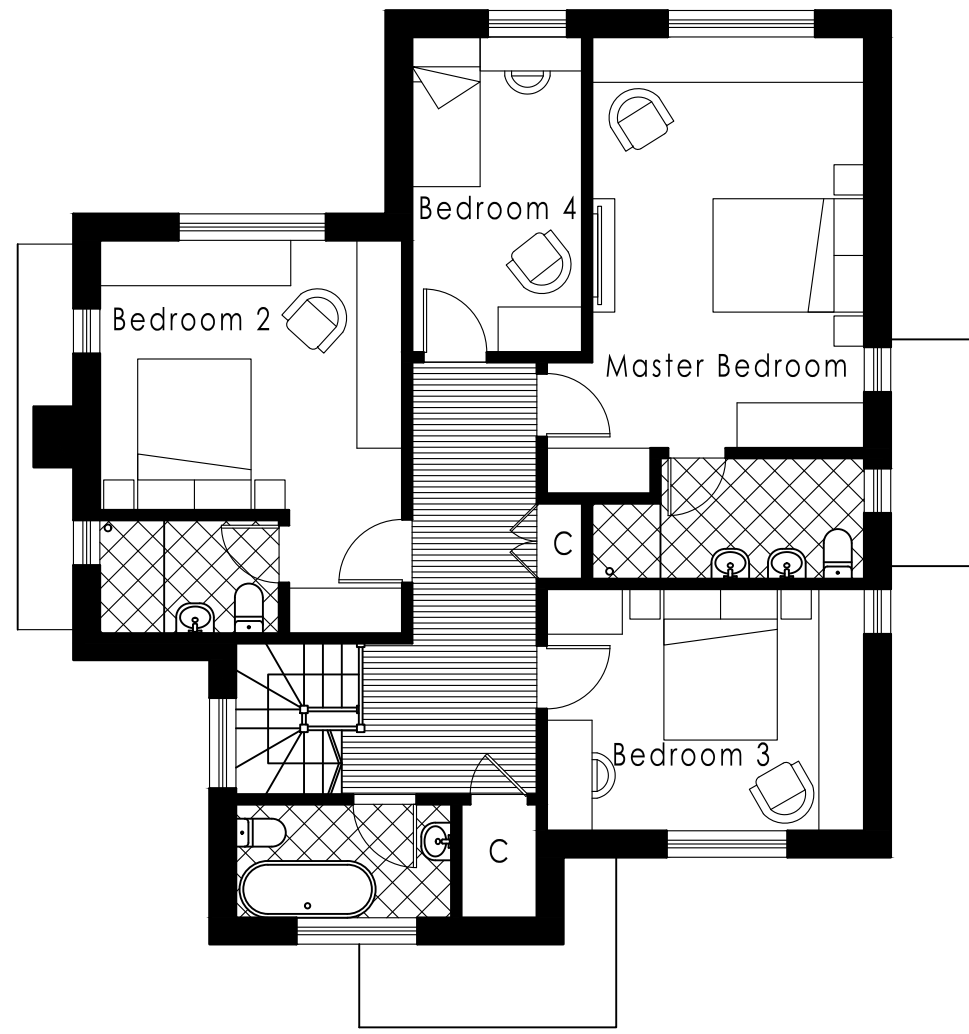

Proposed First Floor Plan
Unit 2
Scale 1:100

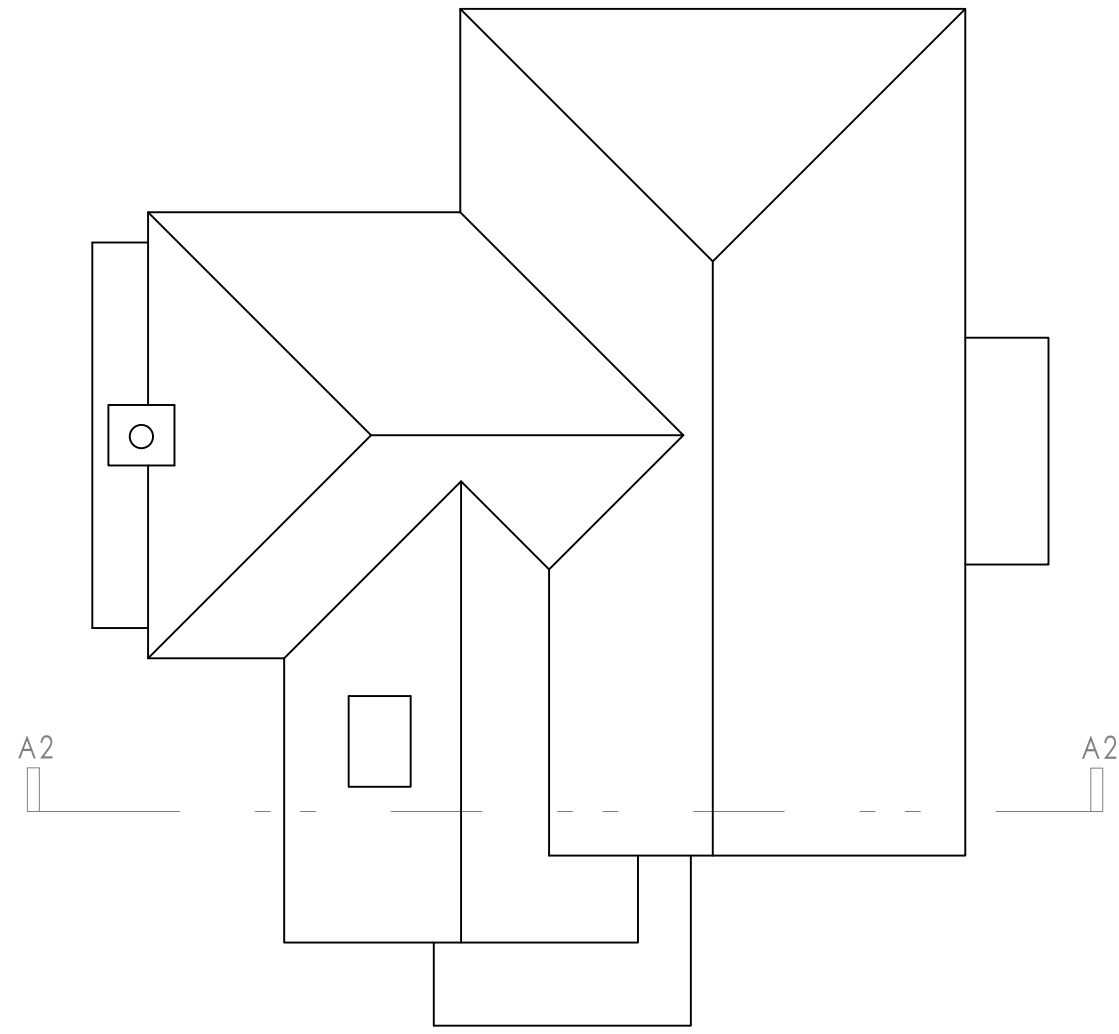


Proposed Roof Plan
Unit 2
Scale 1:100




Proposed South Elevation
Unit 2
Scale 1:100



Proposed West Elevation
Unit 2
Scale 1:100

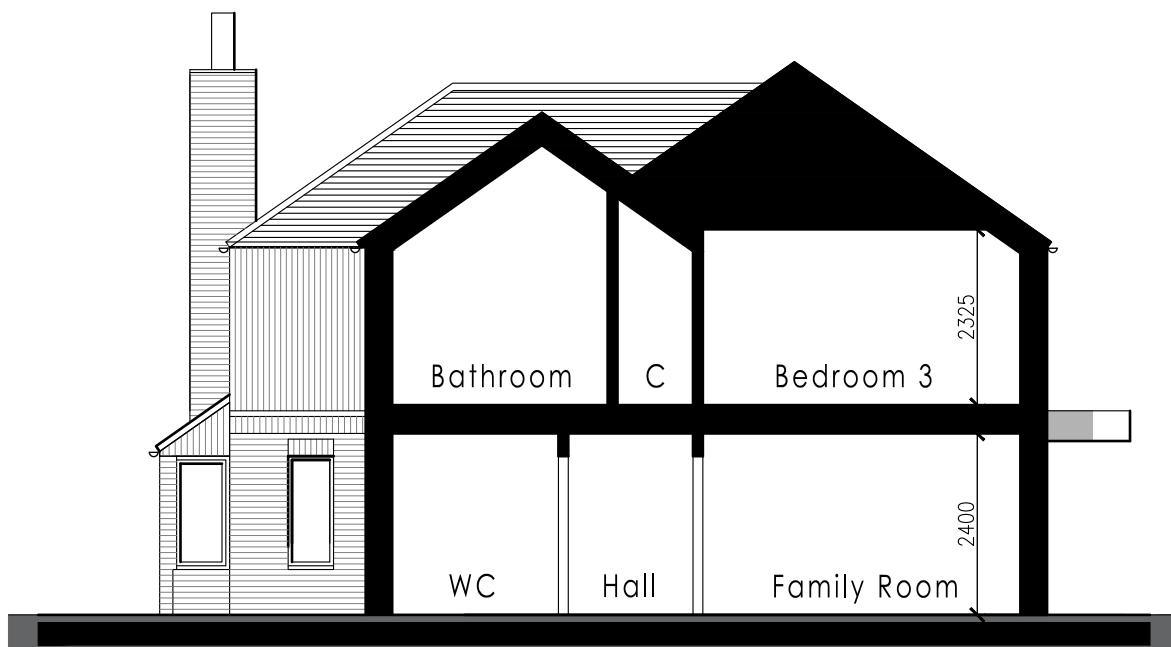


Proposed Section A2-A2
Unit 2
Scale 1:100

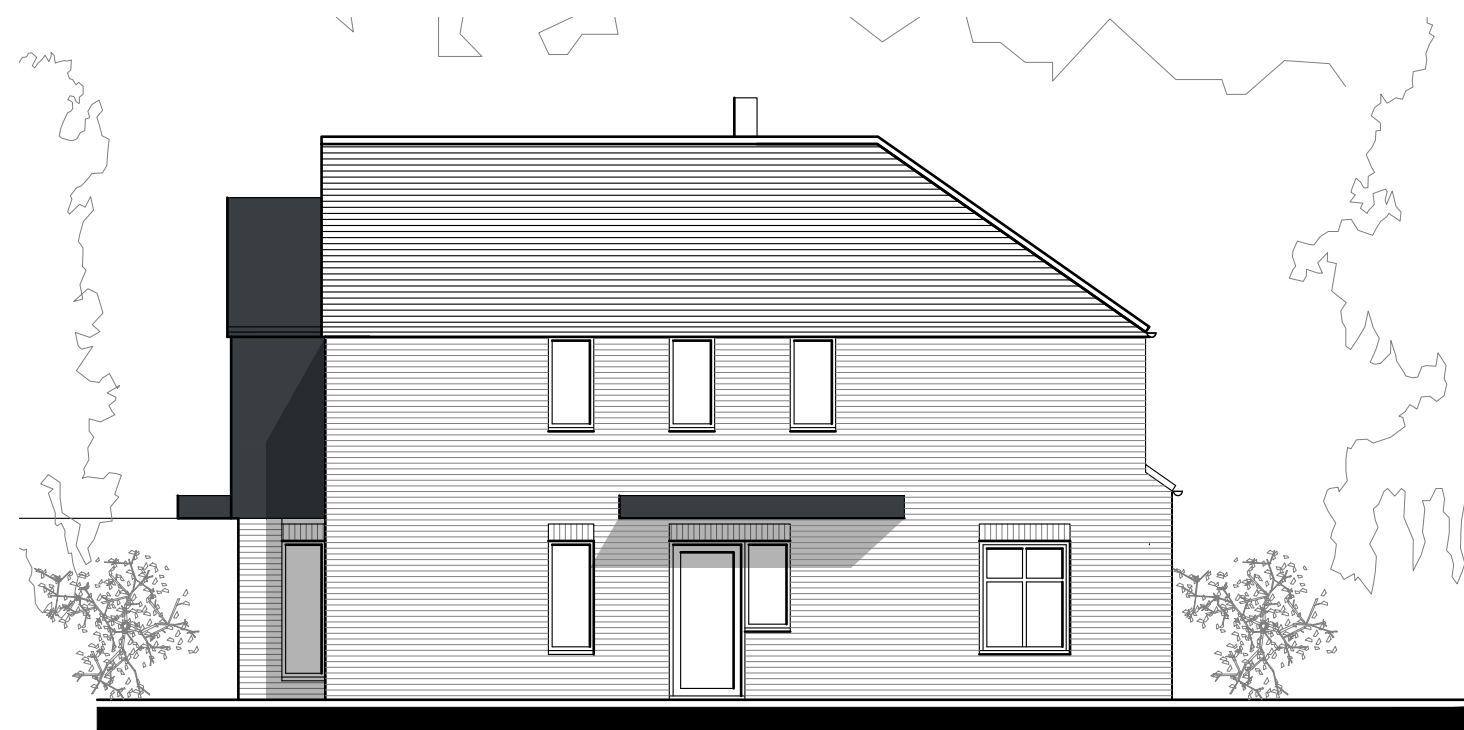

Proposed East Elevation
Unit 2
Scale 1:100



Proposed North Elevation
Unit 2
Scale 1:100

 

 M C A MICHAEL CONOLEY ARCHITECTS ASSOCIATES		
PROJECT: Land to the East of Chandighra, Bellevue Terrace, Summerhouse Lane, Harefield, Uxbridge UB9 6HS		
DATE: 02.2026	SCALE: 1:100	DRAWING NUMBER: 1682/P-103B
JOB NUMBER: 1682	PAPER SIZE: A1	
DRAWING TITLE: Proposed Plans, Elevations and Section A2-A2 Unit 2		