



Site Location Plan
Scale 1:1250

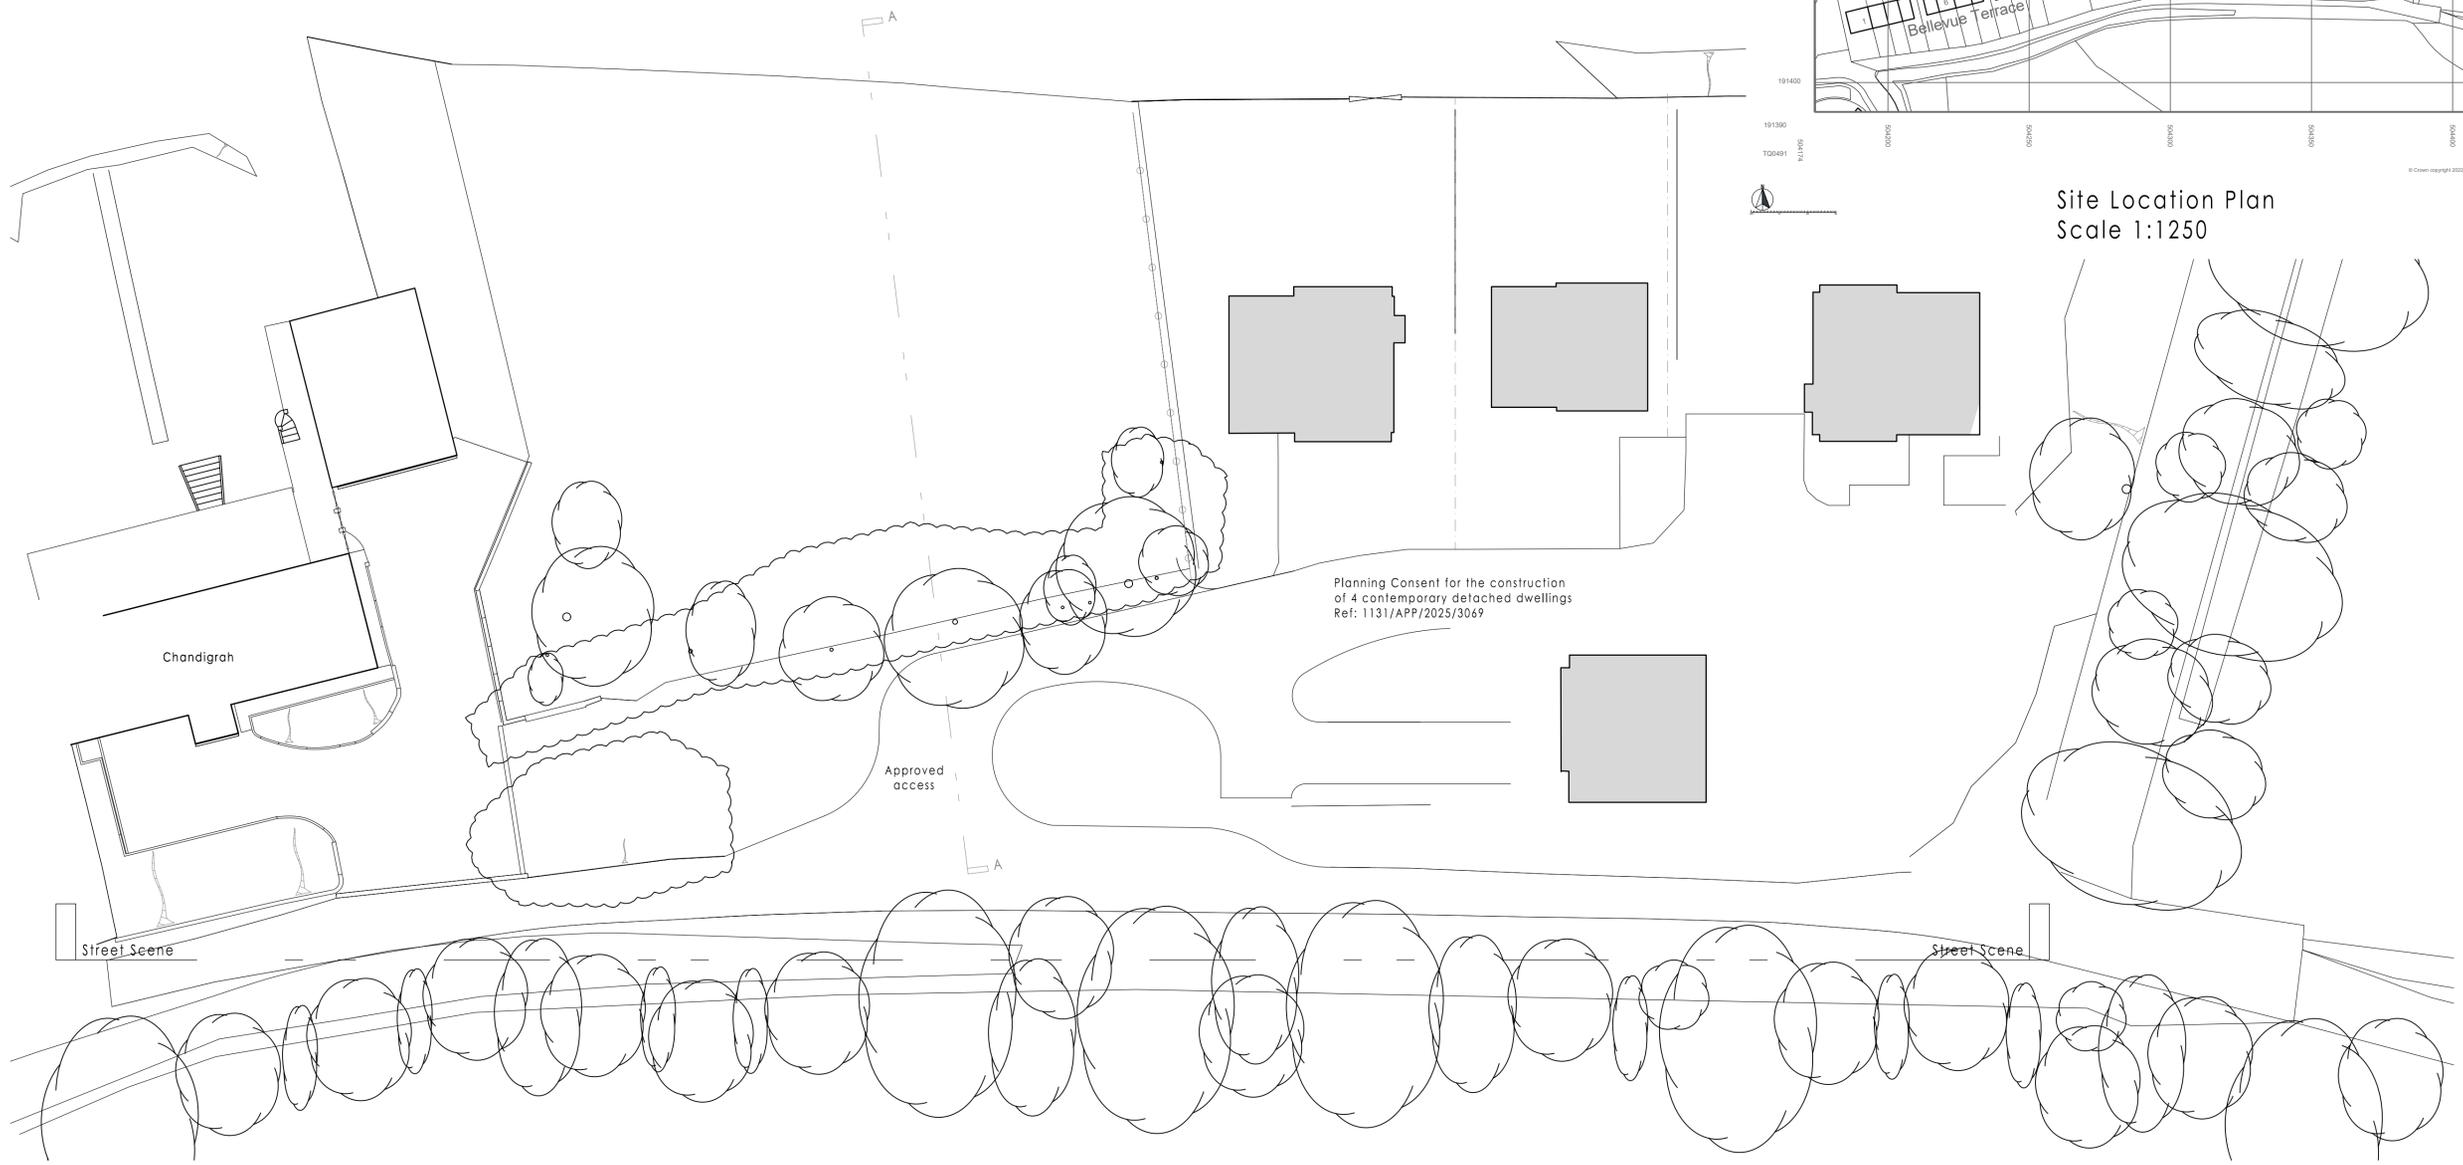

Existing Site Plan
Scale 1:200

 

MCA | MICHAEL CONOLEY ARCHITECTS | ASSOCIATES

PROJECT: Land to the East of Chandigrah, Bellevue Terrace, Summerhouse Lane, Harefield, Uxbridge UB9 6HS	DATE: 02.26	SCALE: 1:200 1:1250
	JOB NUMBER: 1682	PAPER SIZE: A1
DRAWING TITLE: Site Location Plan and Existing Site (Block) Plan		DRAWING NUMBER: 1682/S-101A

Abbey House Hickley Court South Street Farnham GU10 2QG www.mcaarchitects.co.uk 01252 781822