
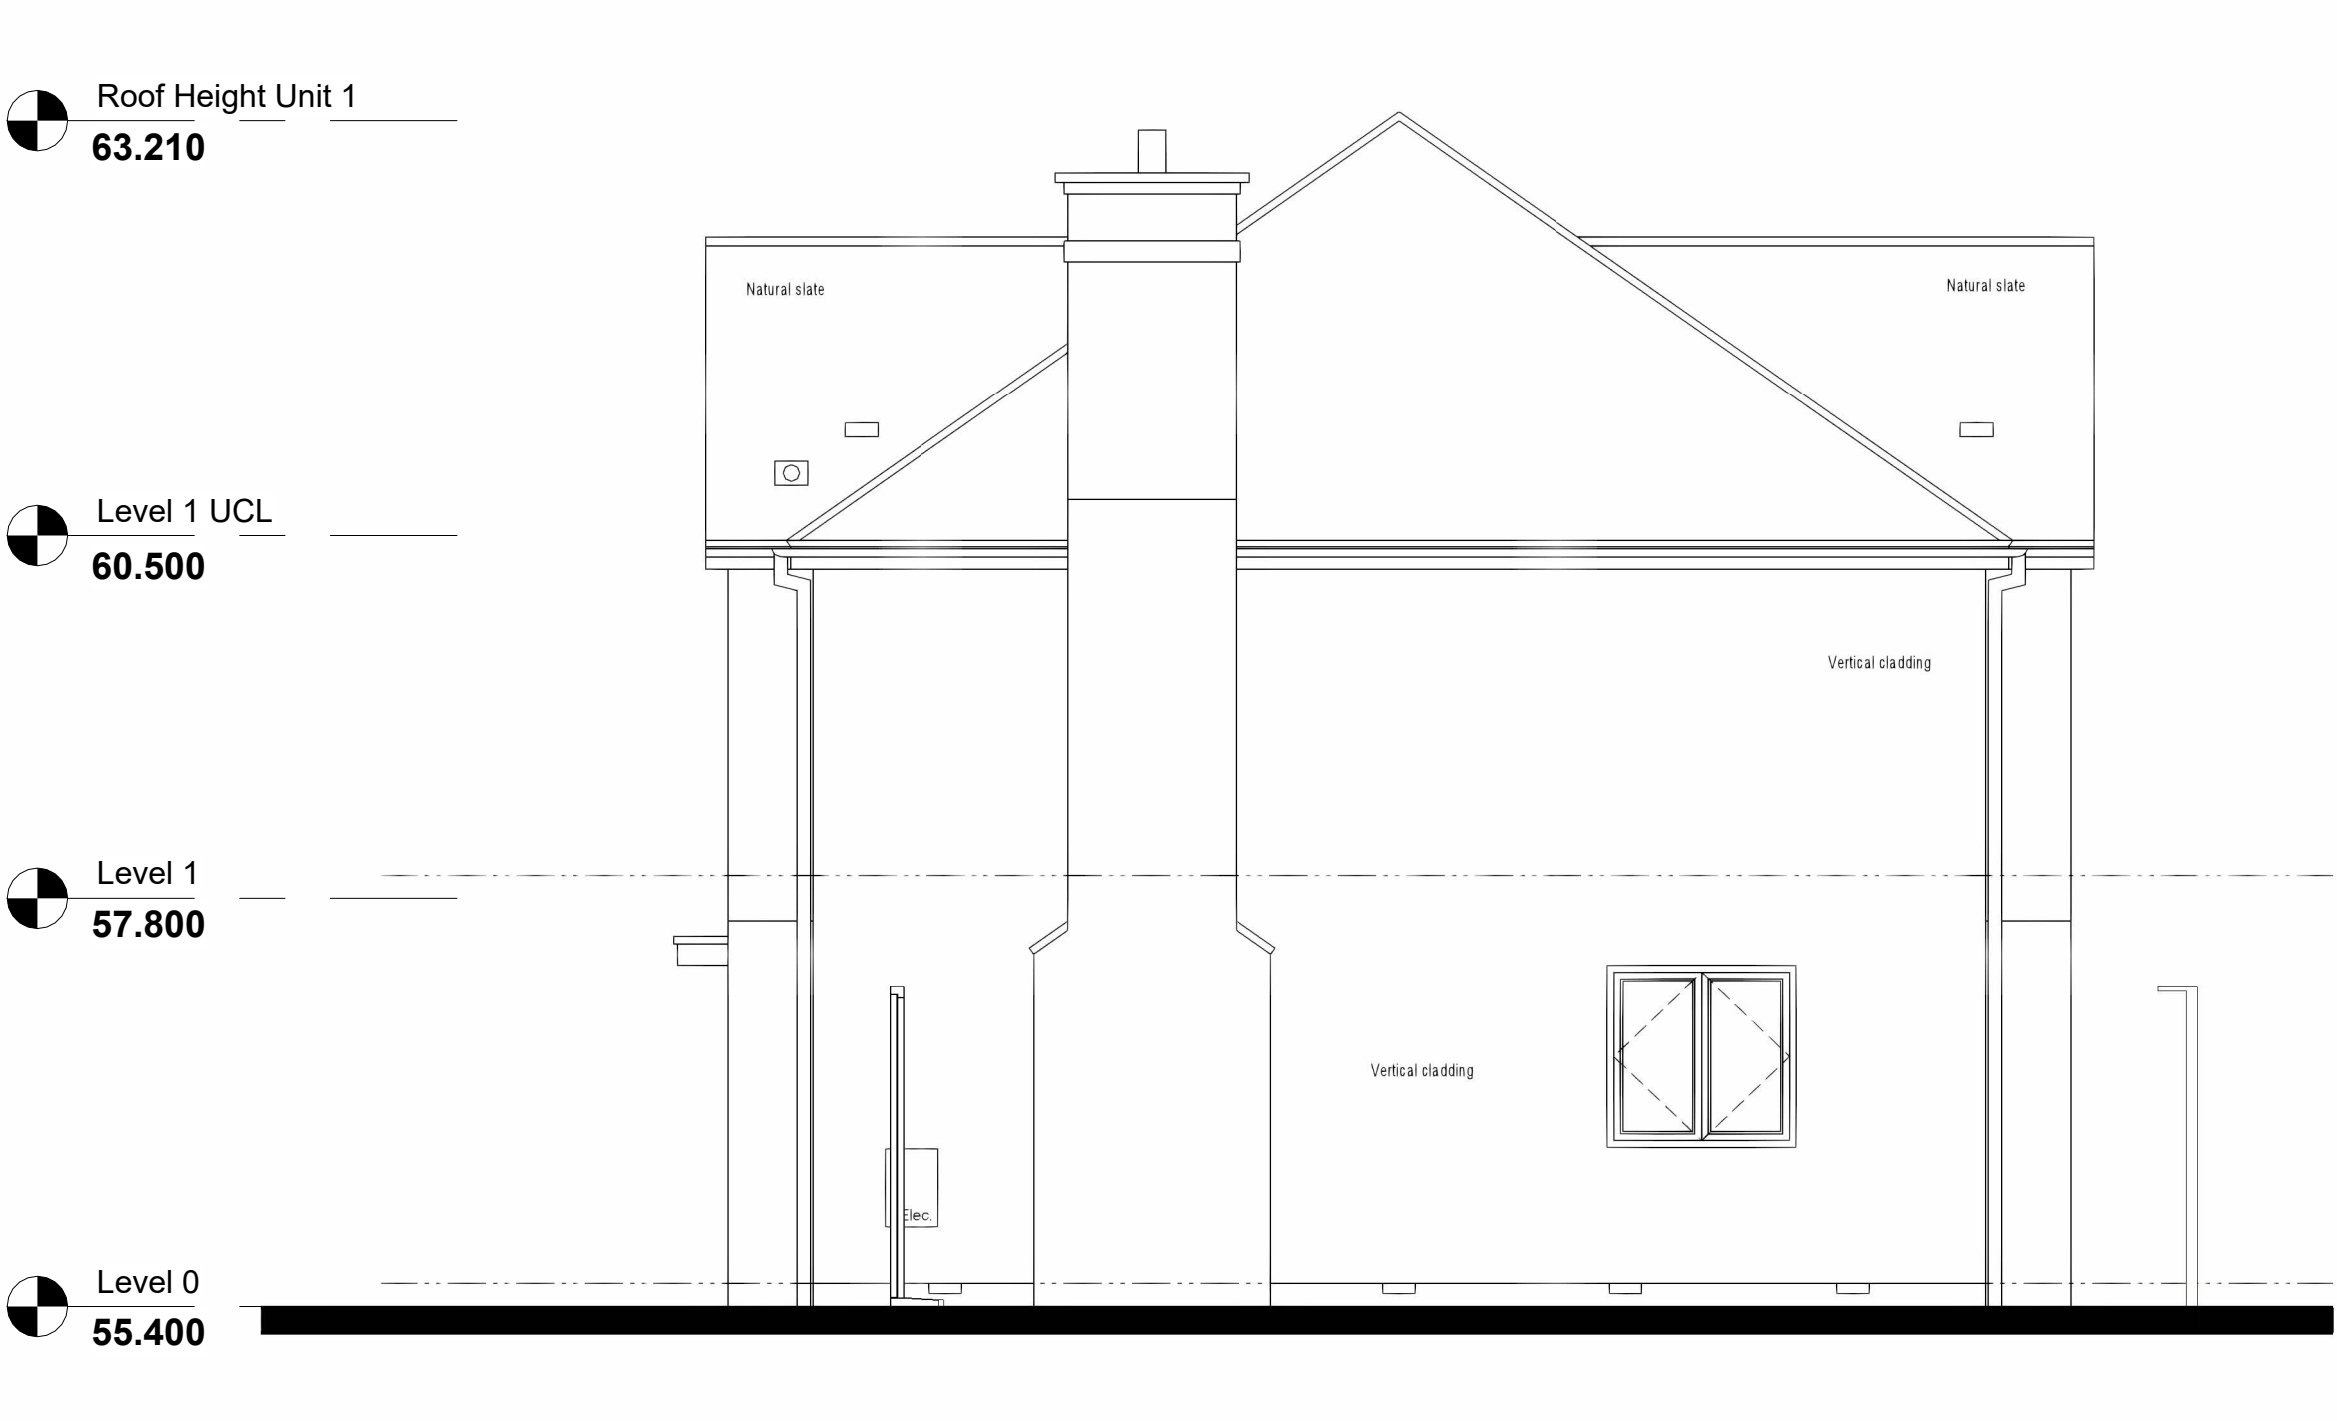


1 Unit 1 - Front Elevation
1 : 50

2 Unit 1 - Rear Elevation
1 : 50

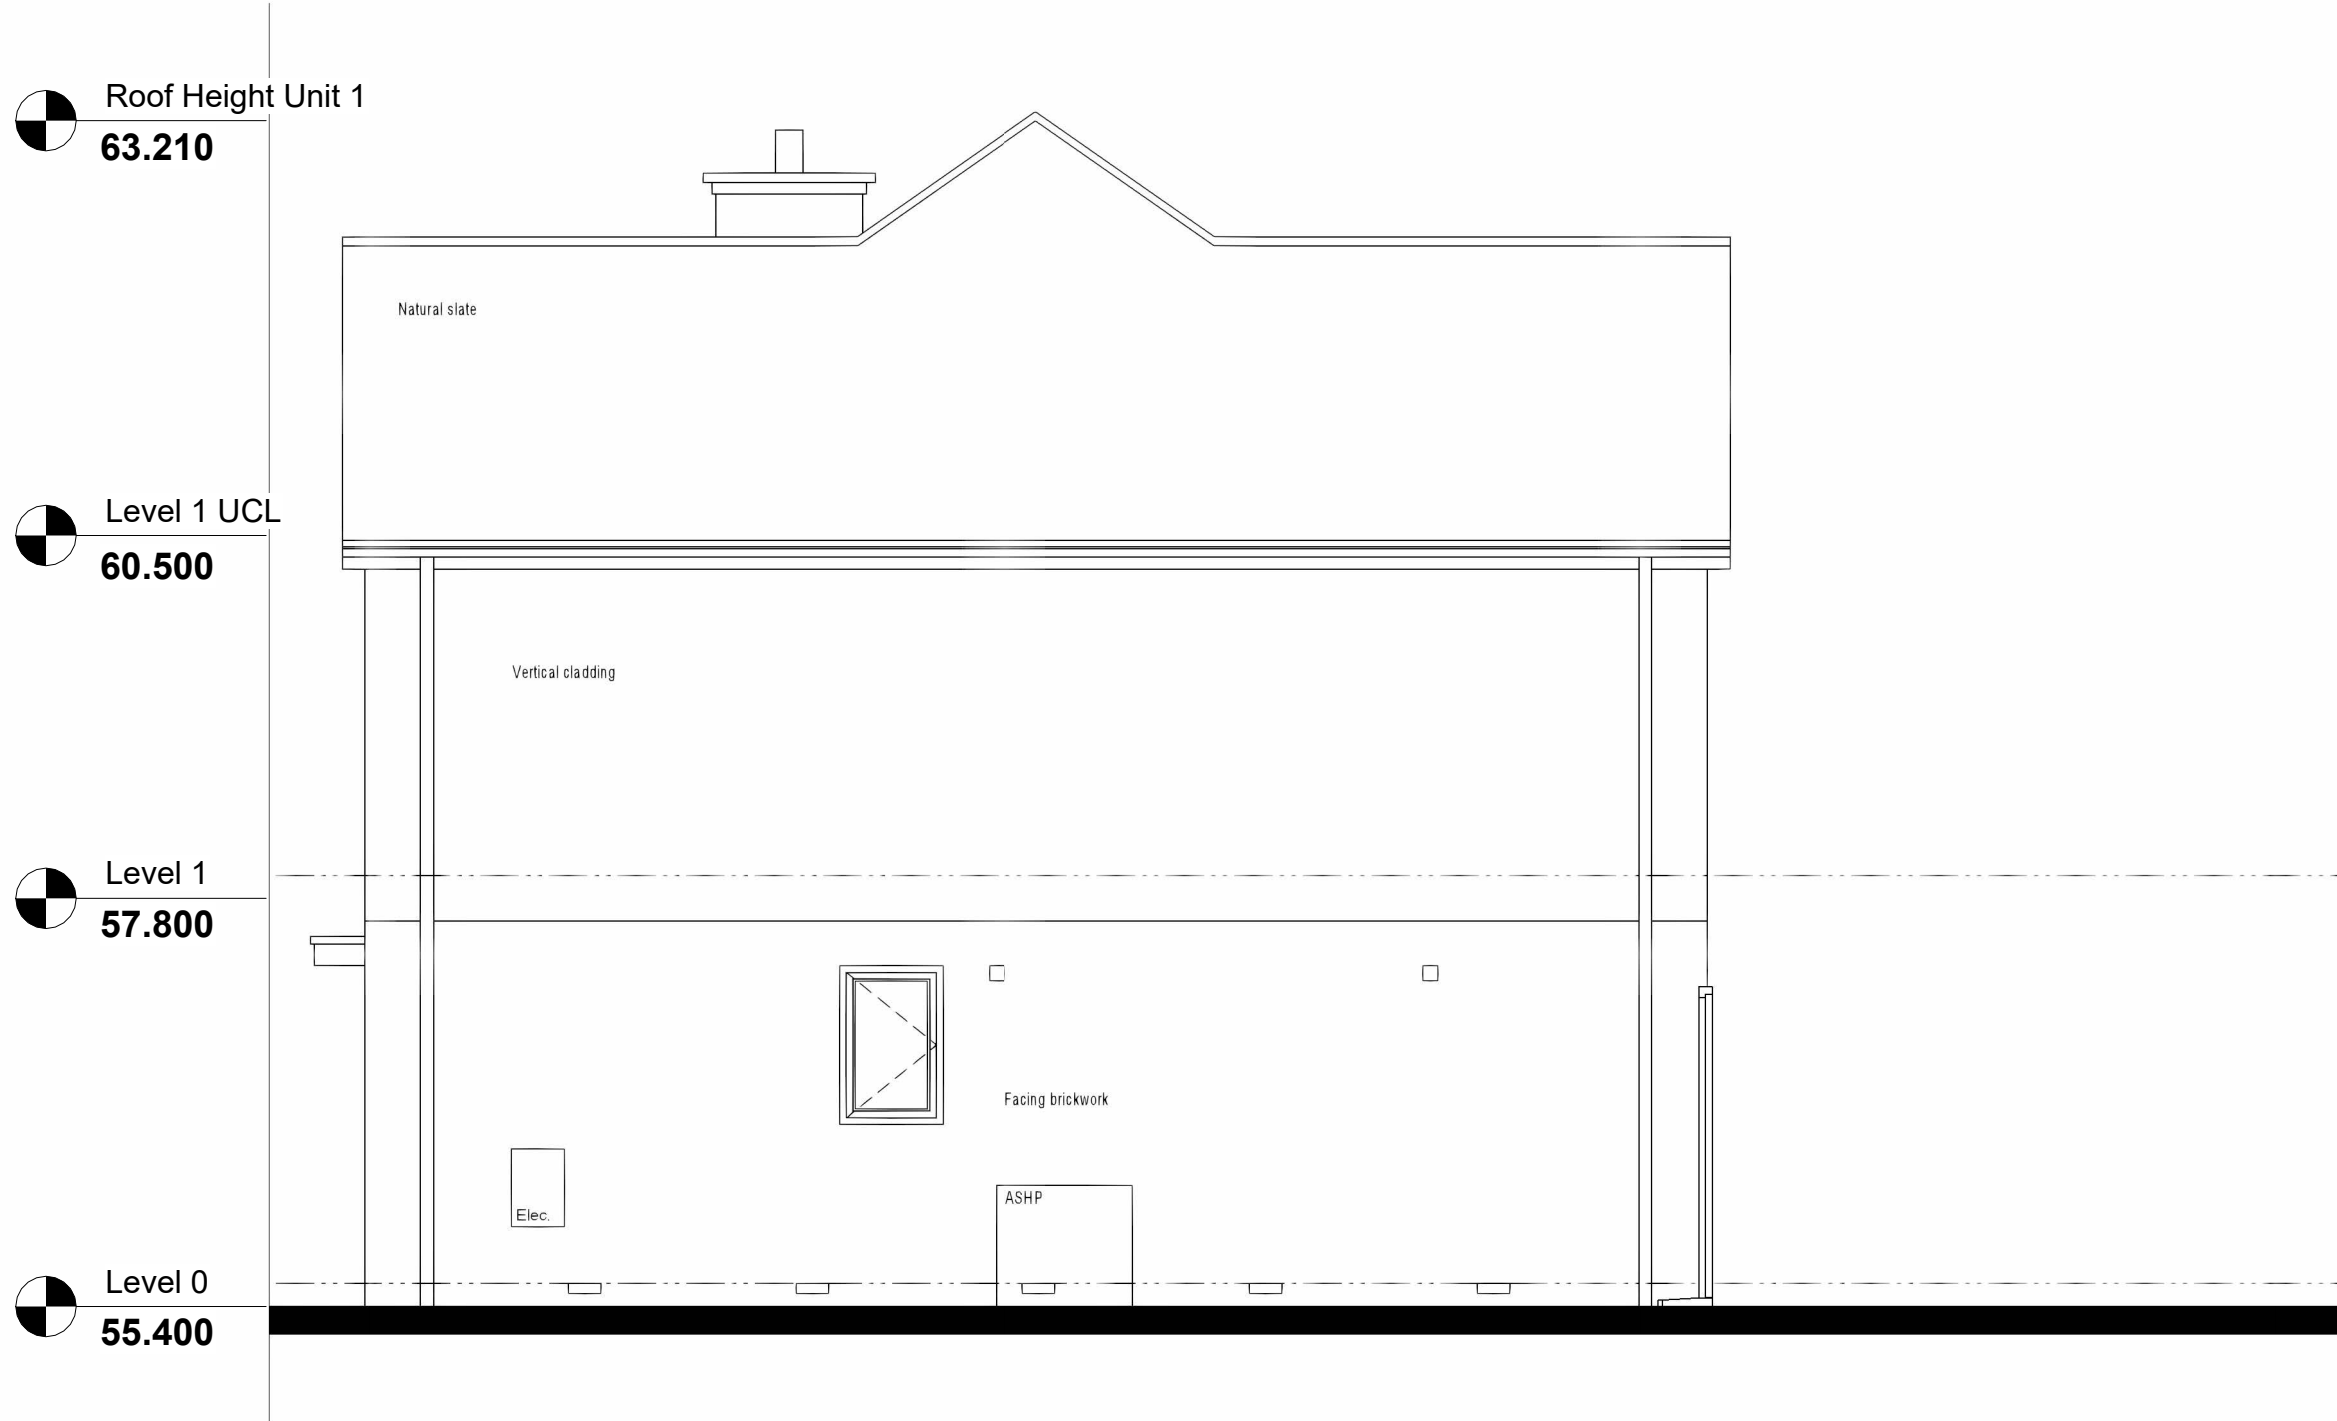

3 Unit 1 - Side Elevation 1
1 : 50

4 Unit 1 - Side Elevation 2
1 : 50

Rev	Description	Date
A	Updated as per Comments	20.10.25
B	Updated as per Comments	07.08.26
CODE	SUITABILITY DESCRIPTION	
STATUS	PURPOSE OF ISSUE	
PROJECT		
Chandigrah, Summerhouse Lane, Harefield, UB9 6HS		
TITLE		
Unit 1 Elevations		
CLIENT		
Fernfield Homes		
DRAWN BY TP	CHECKED BY -	DATE 16.09.25
SCALE (@ A1) 1 : 50		PROJECT NUMBER 3241
DRAWING NUMBER DR-04-001		REV B