
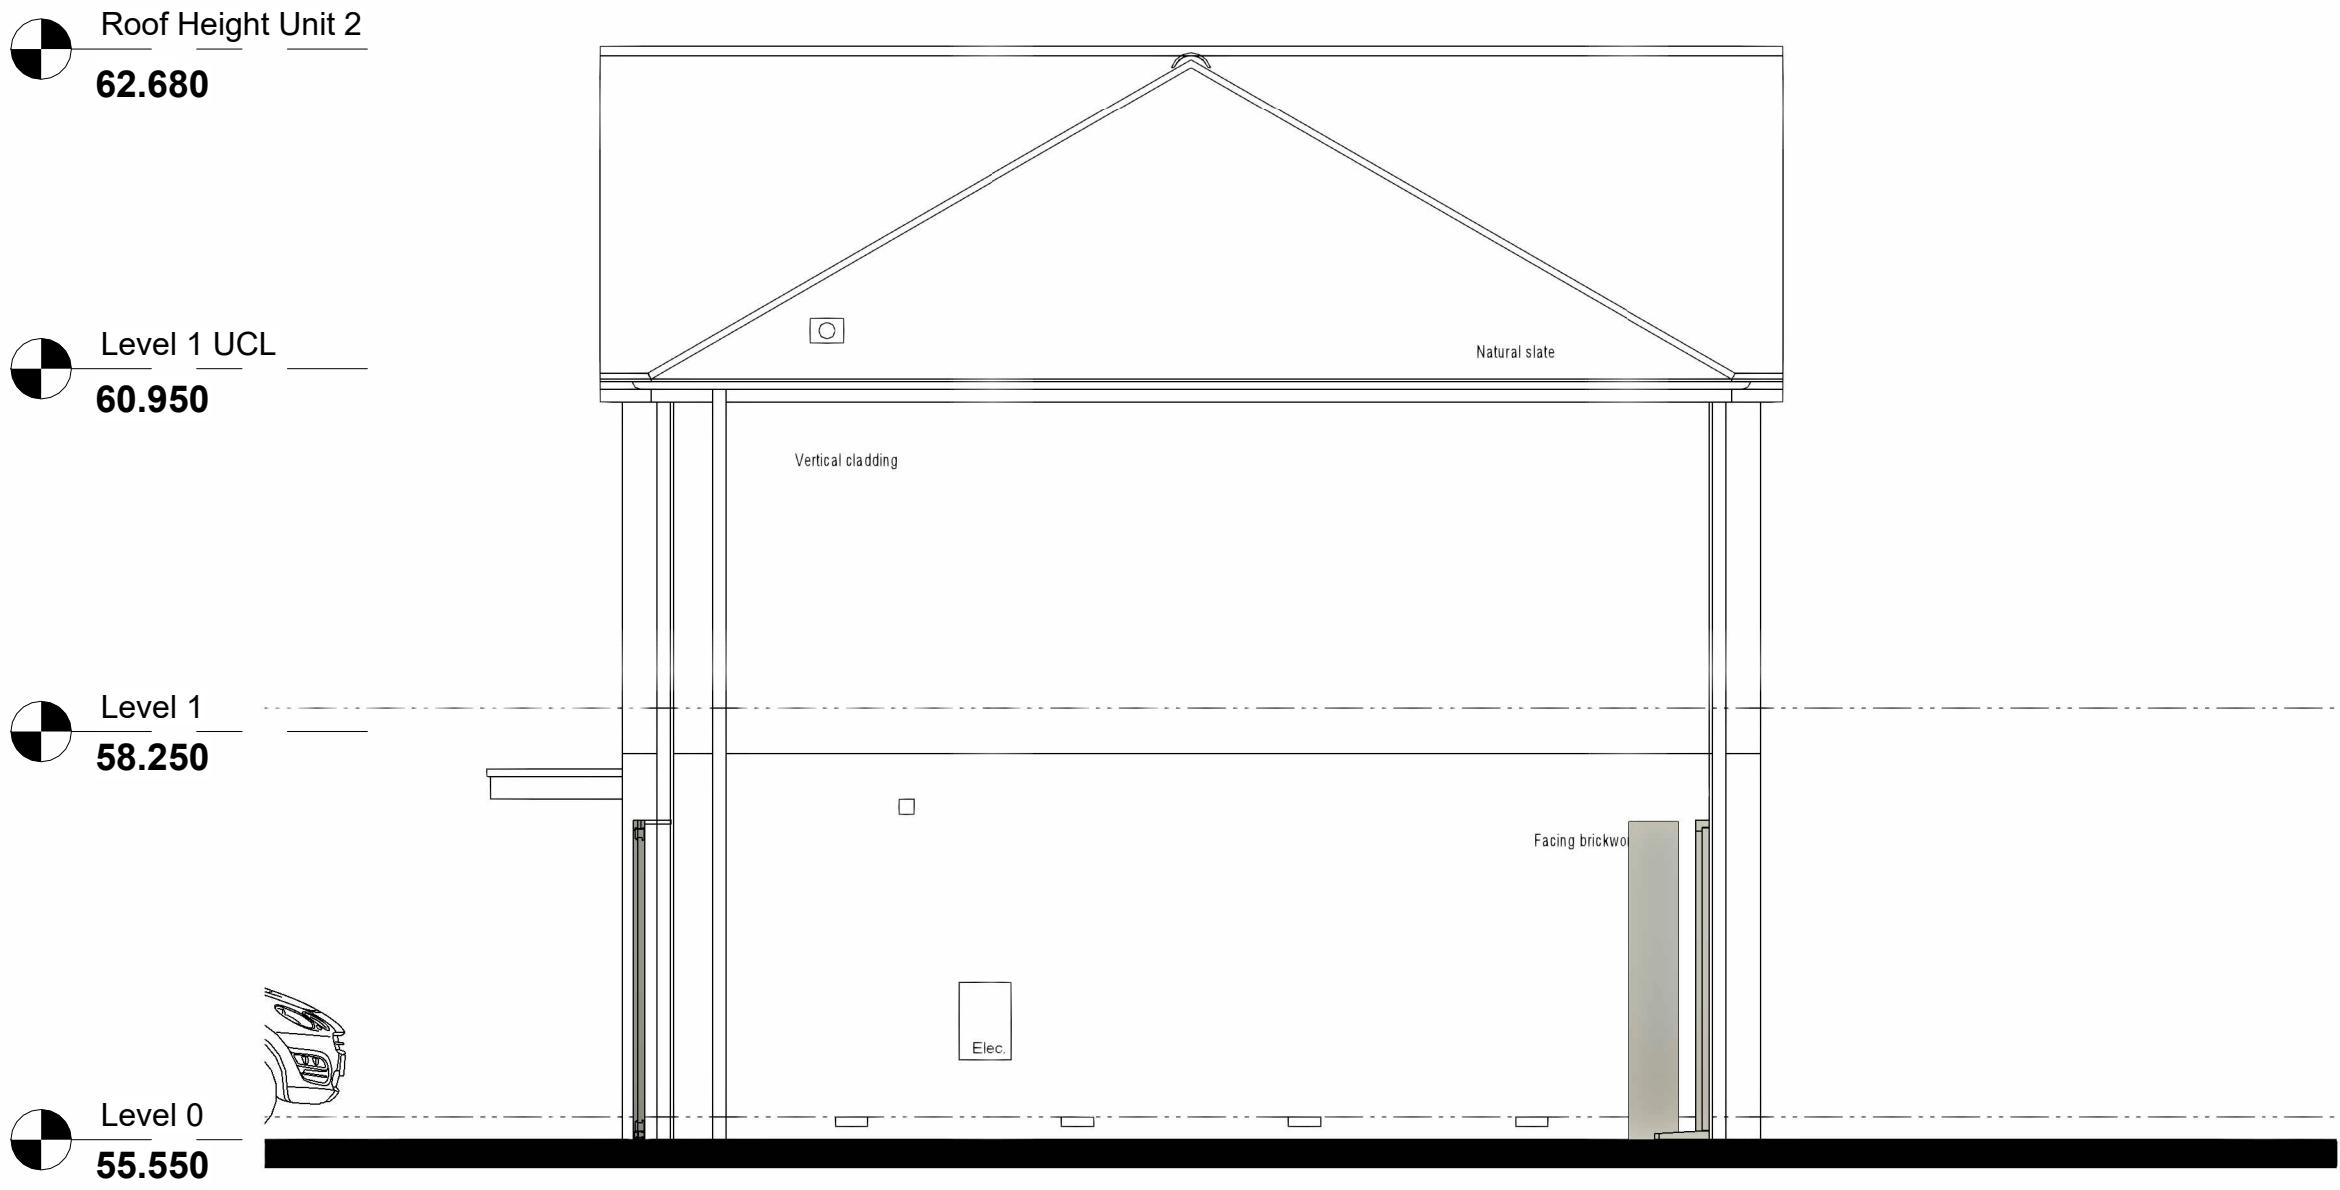


1 Unit 2 - Front Elevation
1 : 50

2 Unit 2 - Rear Elevation
1 : 50

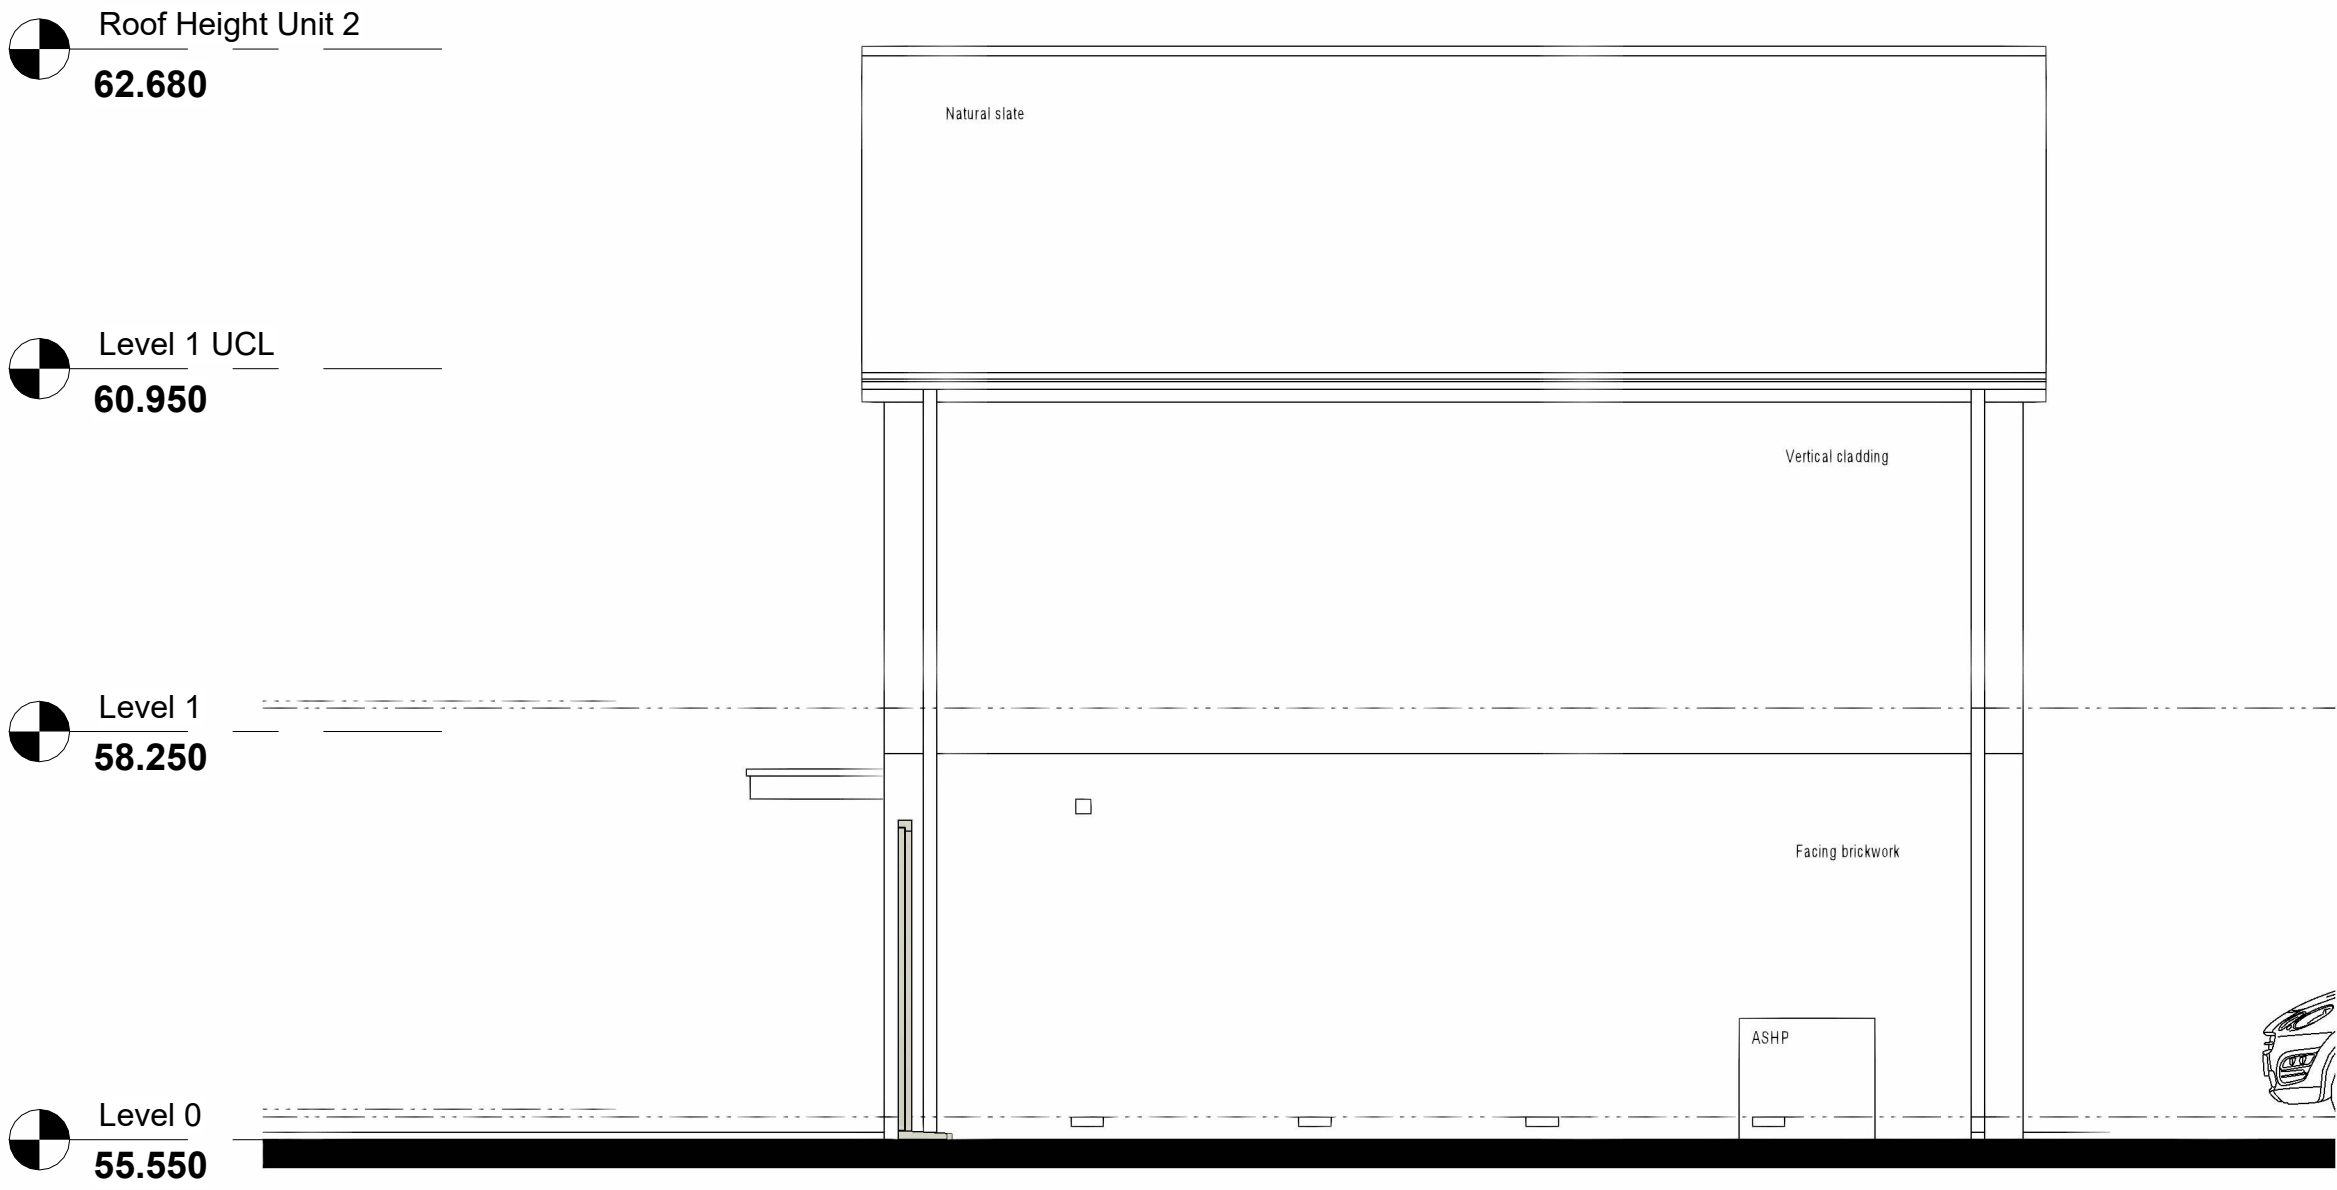

3 Unit 2 - Side Elevation 1
1 : 50

4 Unit 2 - Side Elevation 2
1 : 50

Rev	Description	Date
A	Updated as per Comments	20.10.25
B	Updated as per Comments	07.08.26

CODE	SUITABILITY DESCRIPTION
STATUS	PURPOSE OF ISSUE

PROJECT	Chandigrah, Summerhouse Lane, Harefield, UB9 6HS	
TITLE	Unit 2 Elevations	
CLIENT	Fernfield Homes	
DRAWN BY TP	CHECKED BY -	DATE 16.09.25
SCALE (@ A1) 1 : 50	PROJECT NUMBER 3241	
DRAWING NUMBER DR-04-002	REV B	