



1 Unit 3 - Front Elevation1
1 : 50

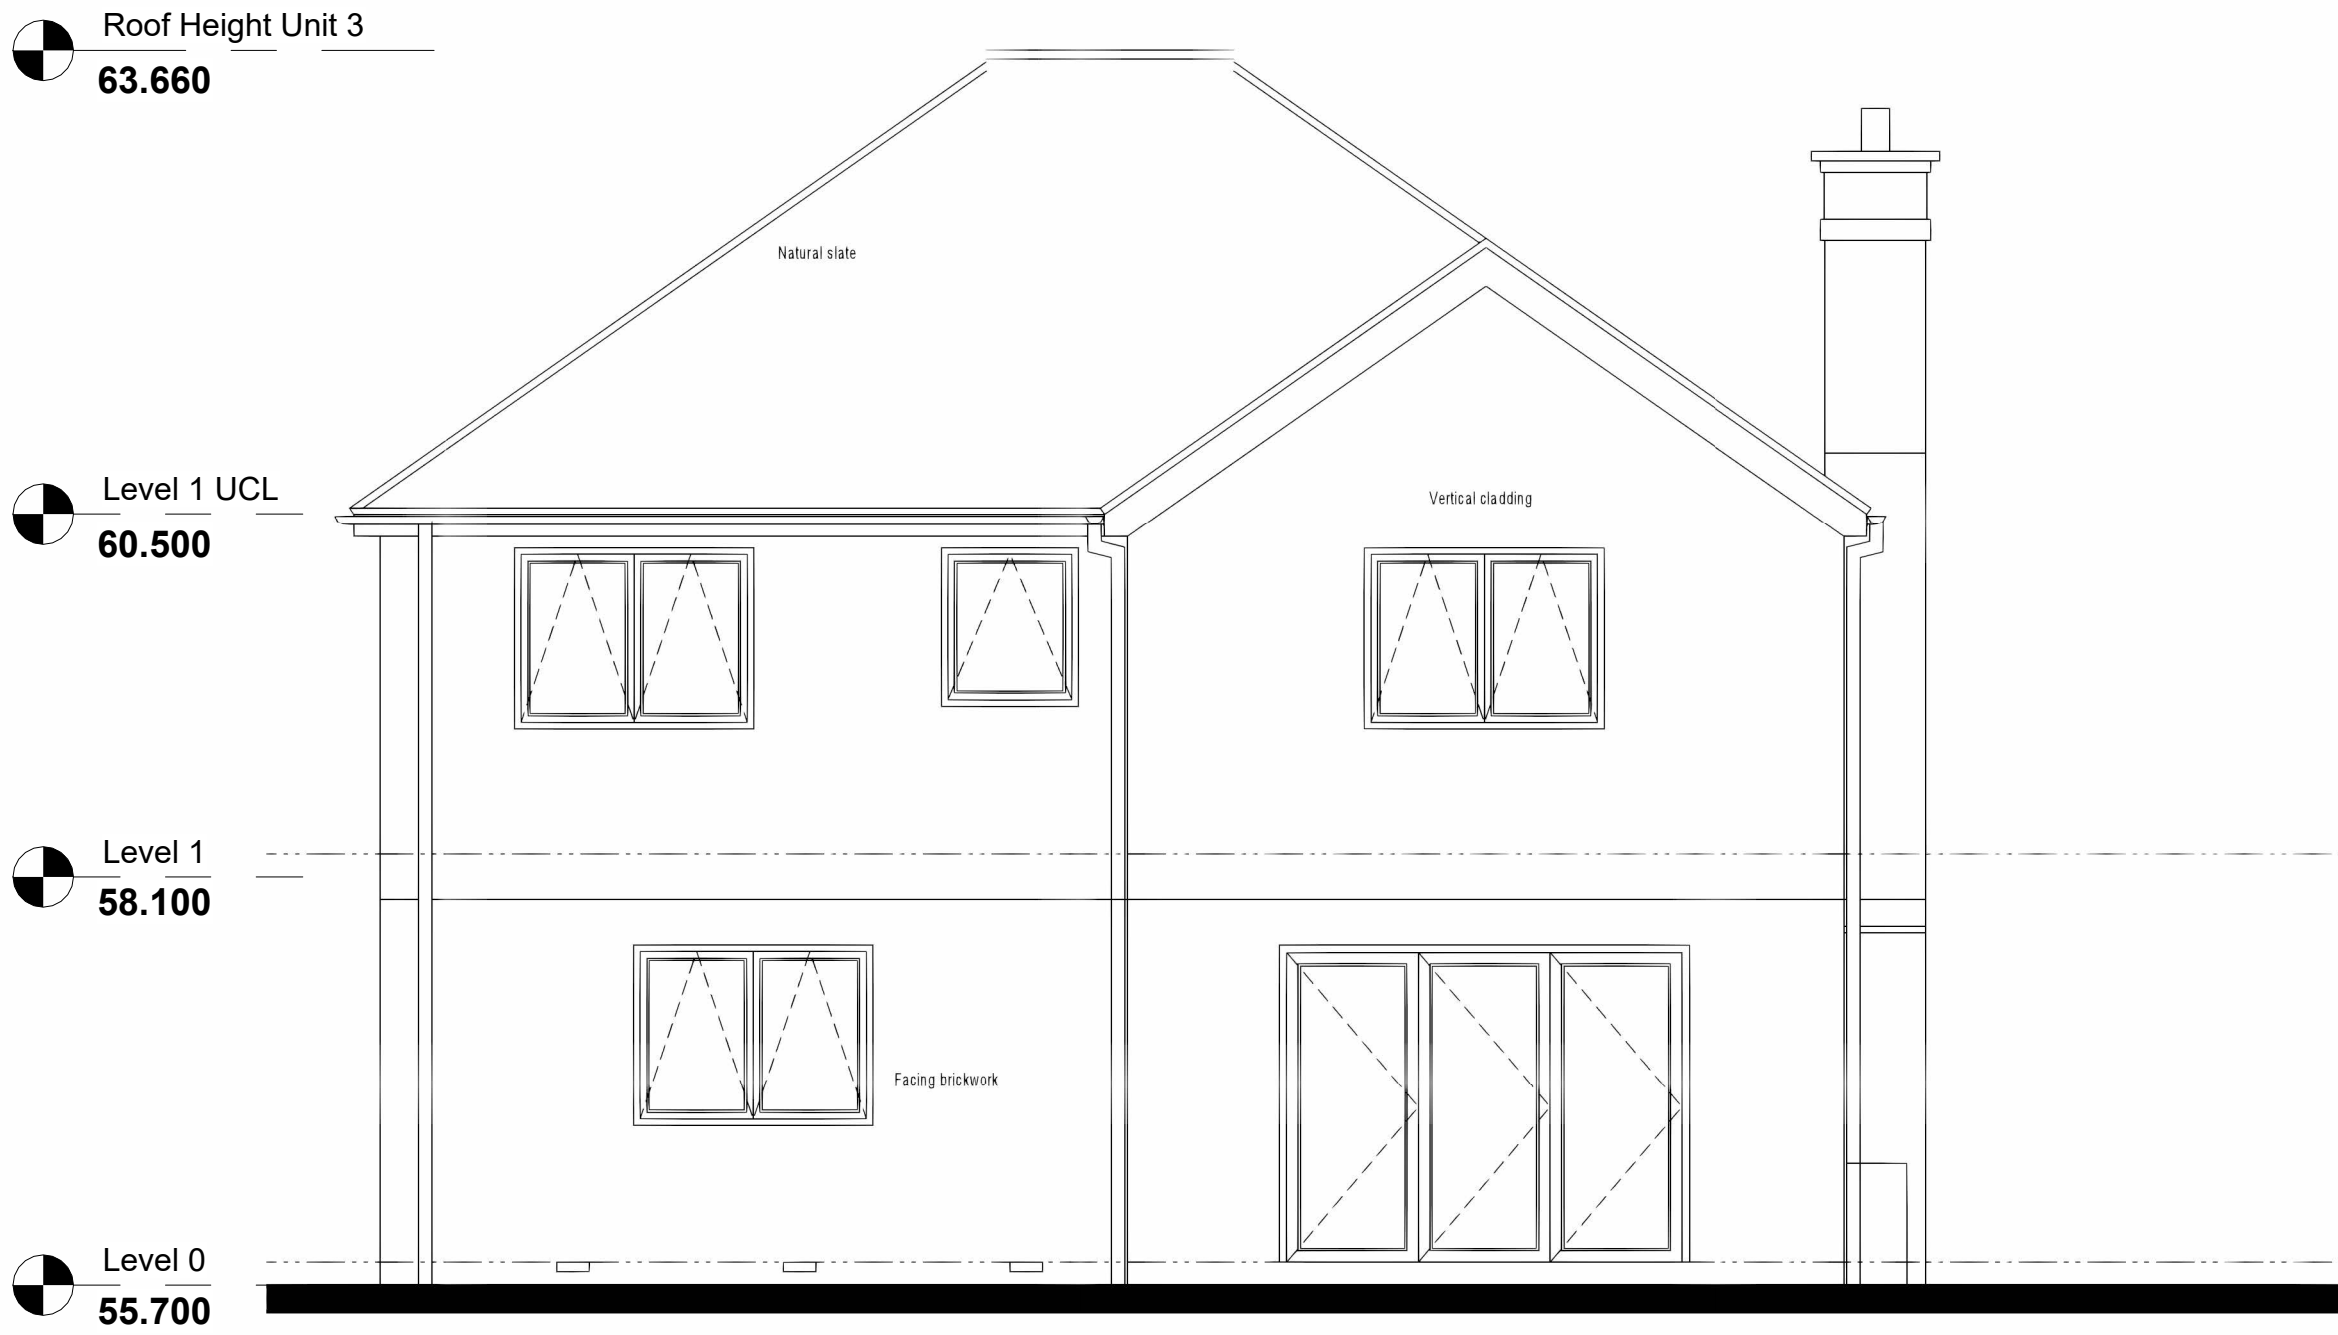

2 Unit 3 - Rear Elevation1
1 : 50

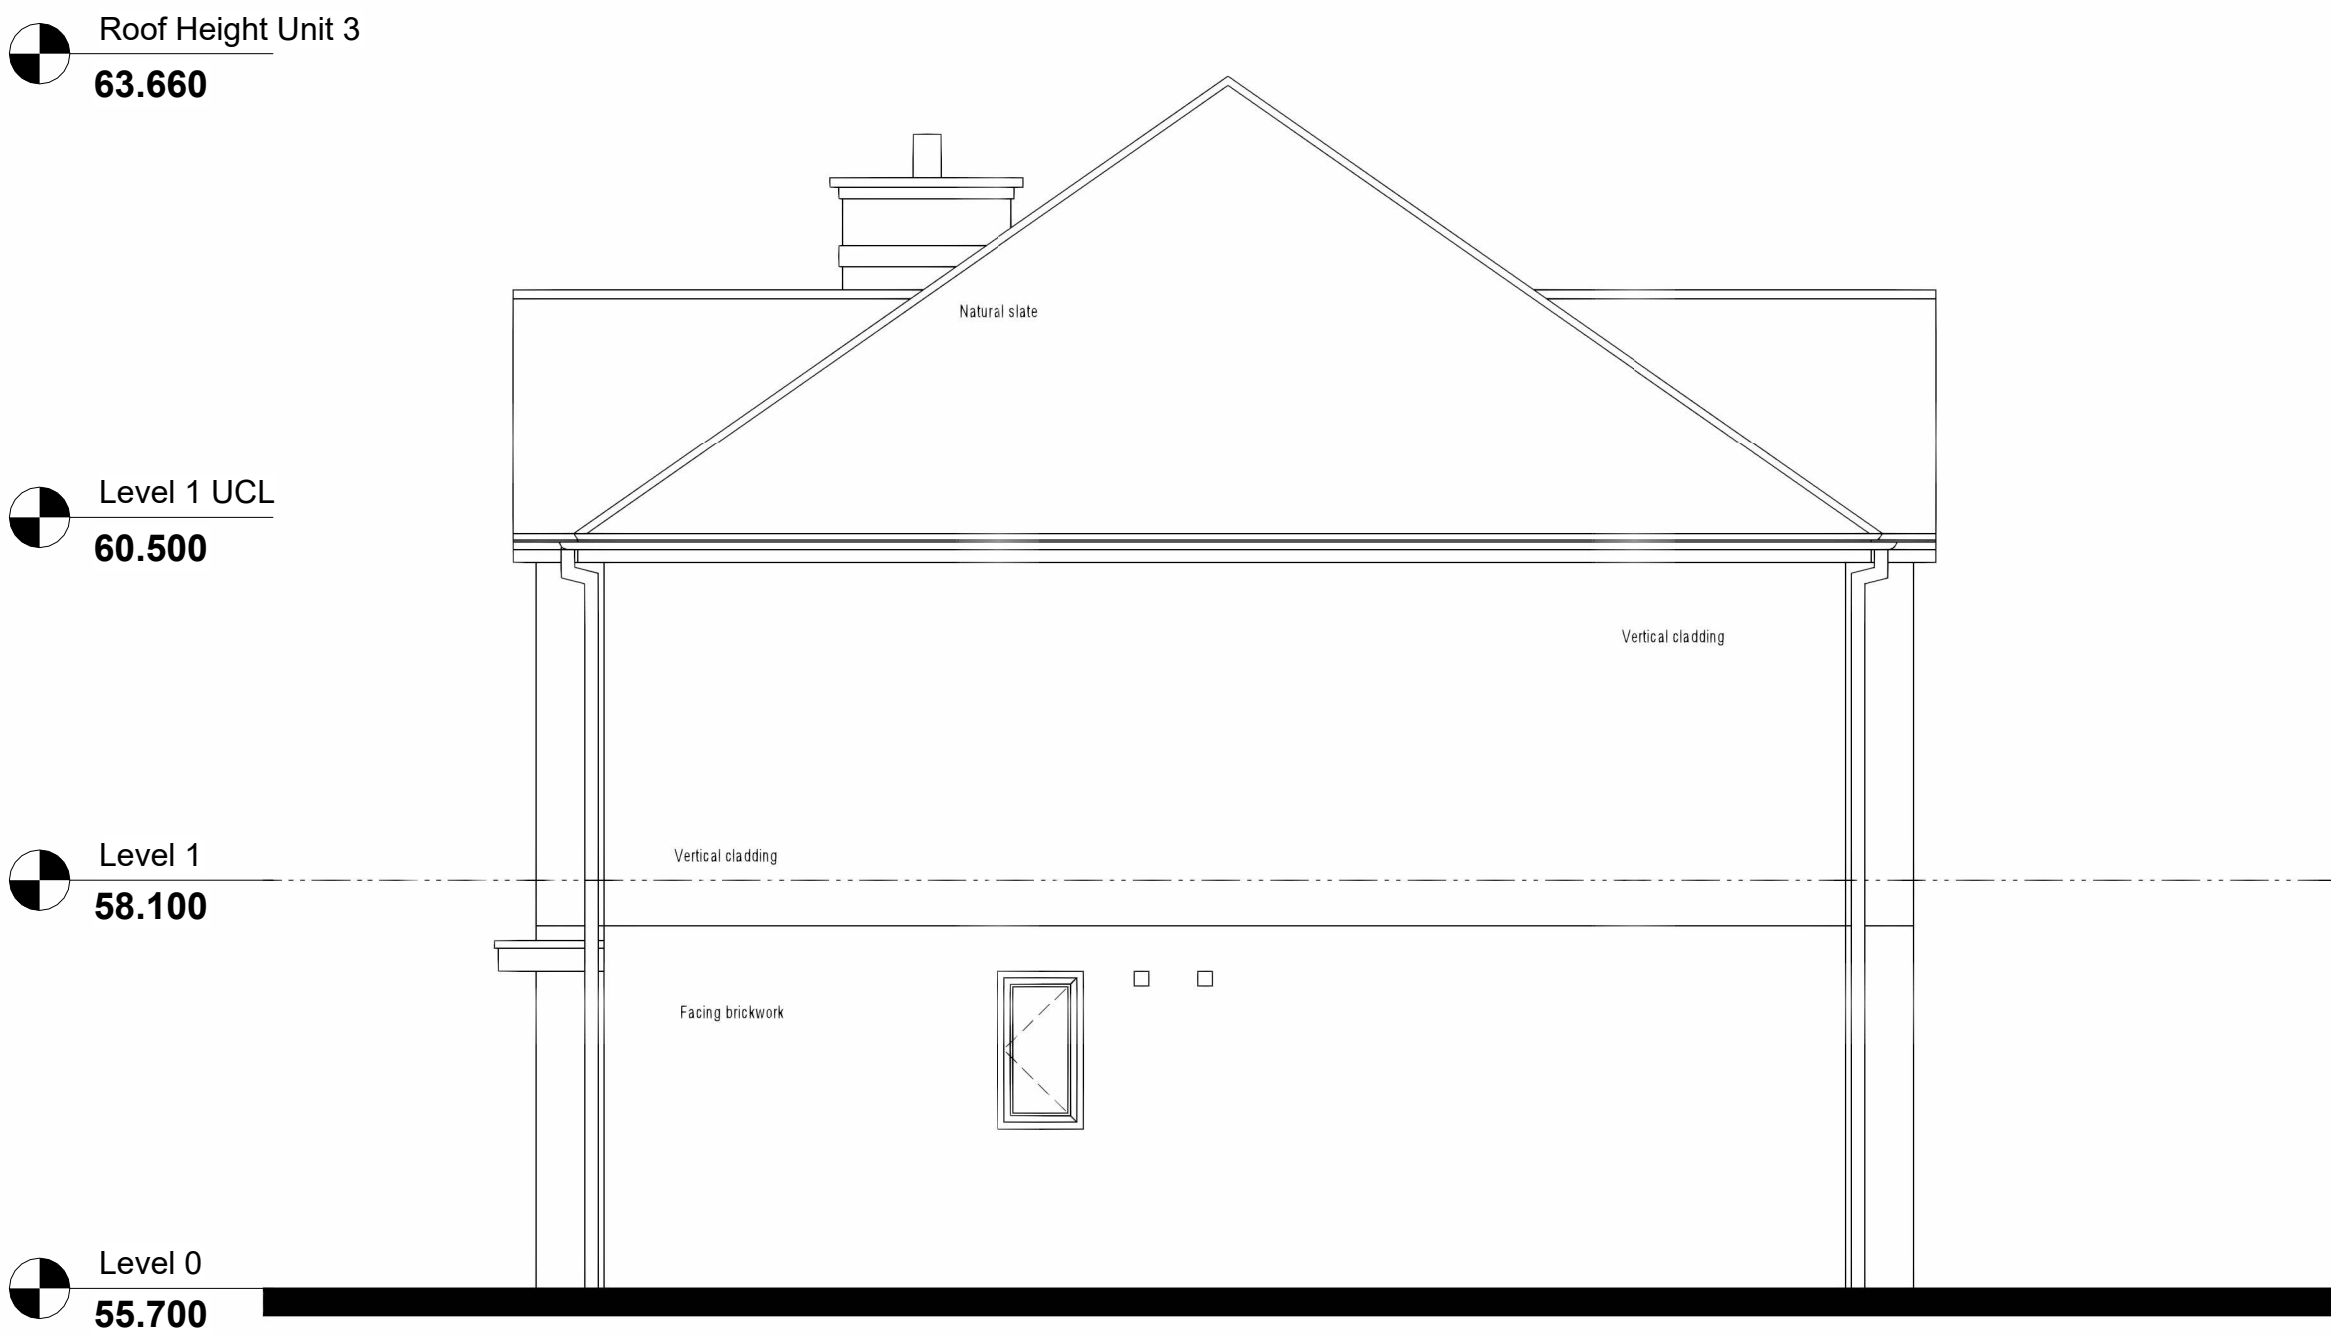

3 Unit 3 - Side Elevation 3
1 : 50



4 Unit 3 - Side Elevation 4
1 : 50

Rev	Description	Date
A	Updated as per Comments	20.10.25
B	Updated as per Comments	07.08.26

CODE	SUITABILITY DESCRIPTION
STATUS	PURPOSE OF ISSUE

PROJECT	Chandigrah, Summerhouse Lane, Harefield, UB9 6HS
TITLE	Unit 3 Elevations

CLIENT

Fernfield Homes

DRAWN BY TP	CHECKED BY Checker	DATE 16.09.25
SCALE (@ A1) 1 : 50	PROJECT NUMBER 3241	
DRAWING NUMBER DR-04-003		REV B