

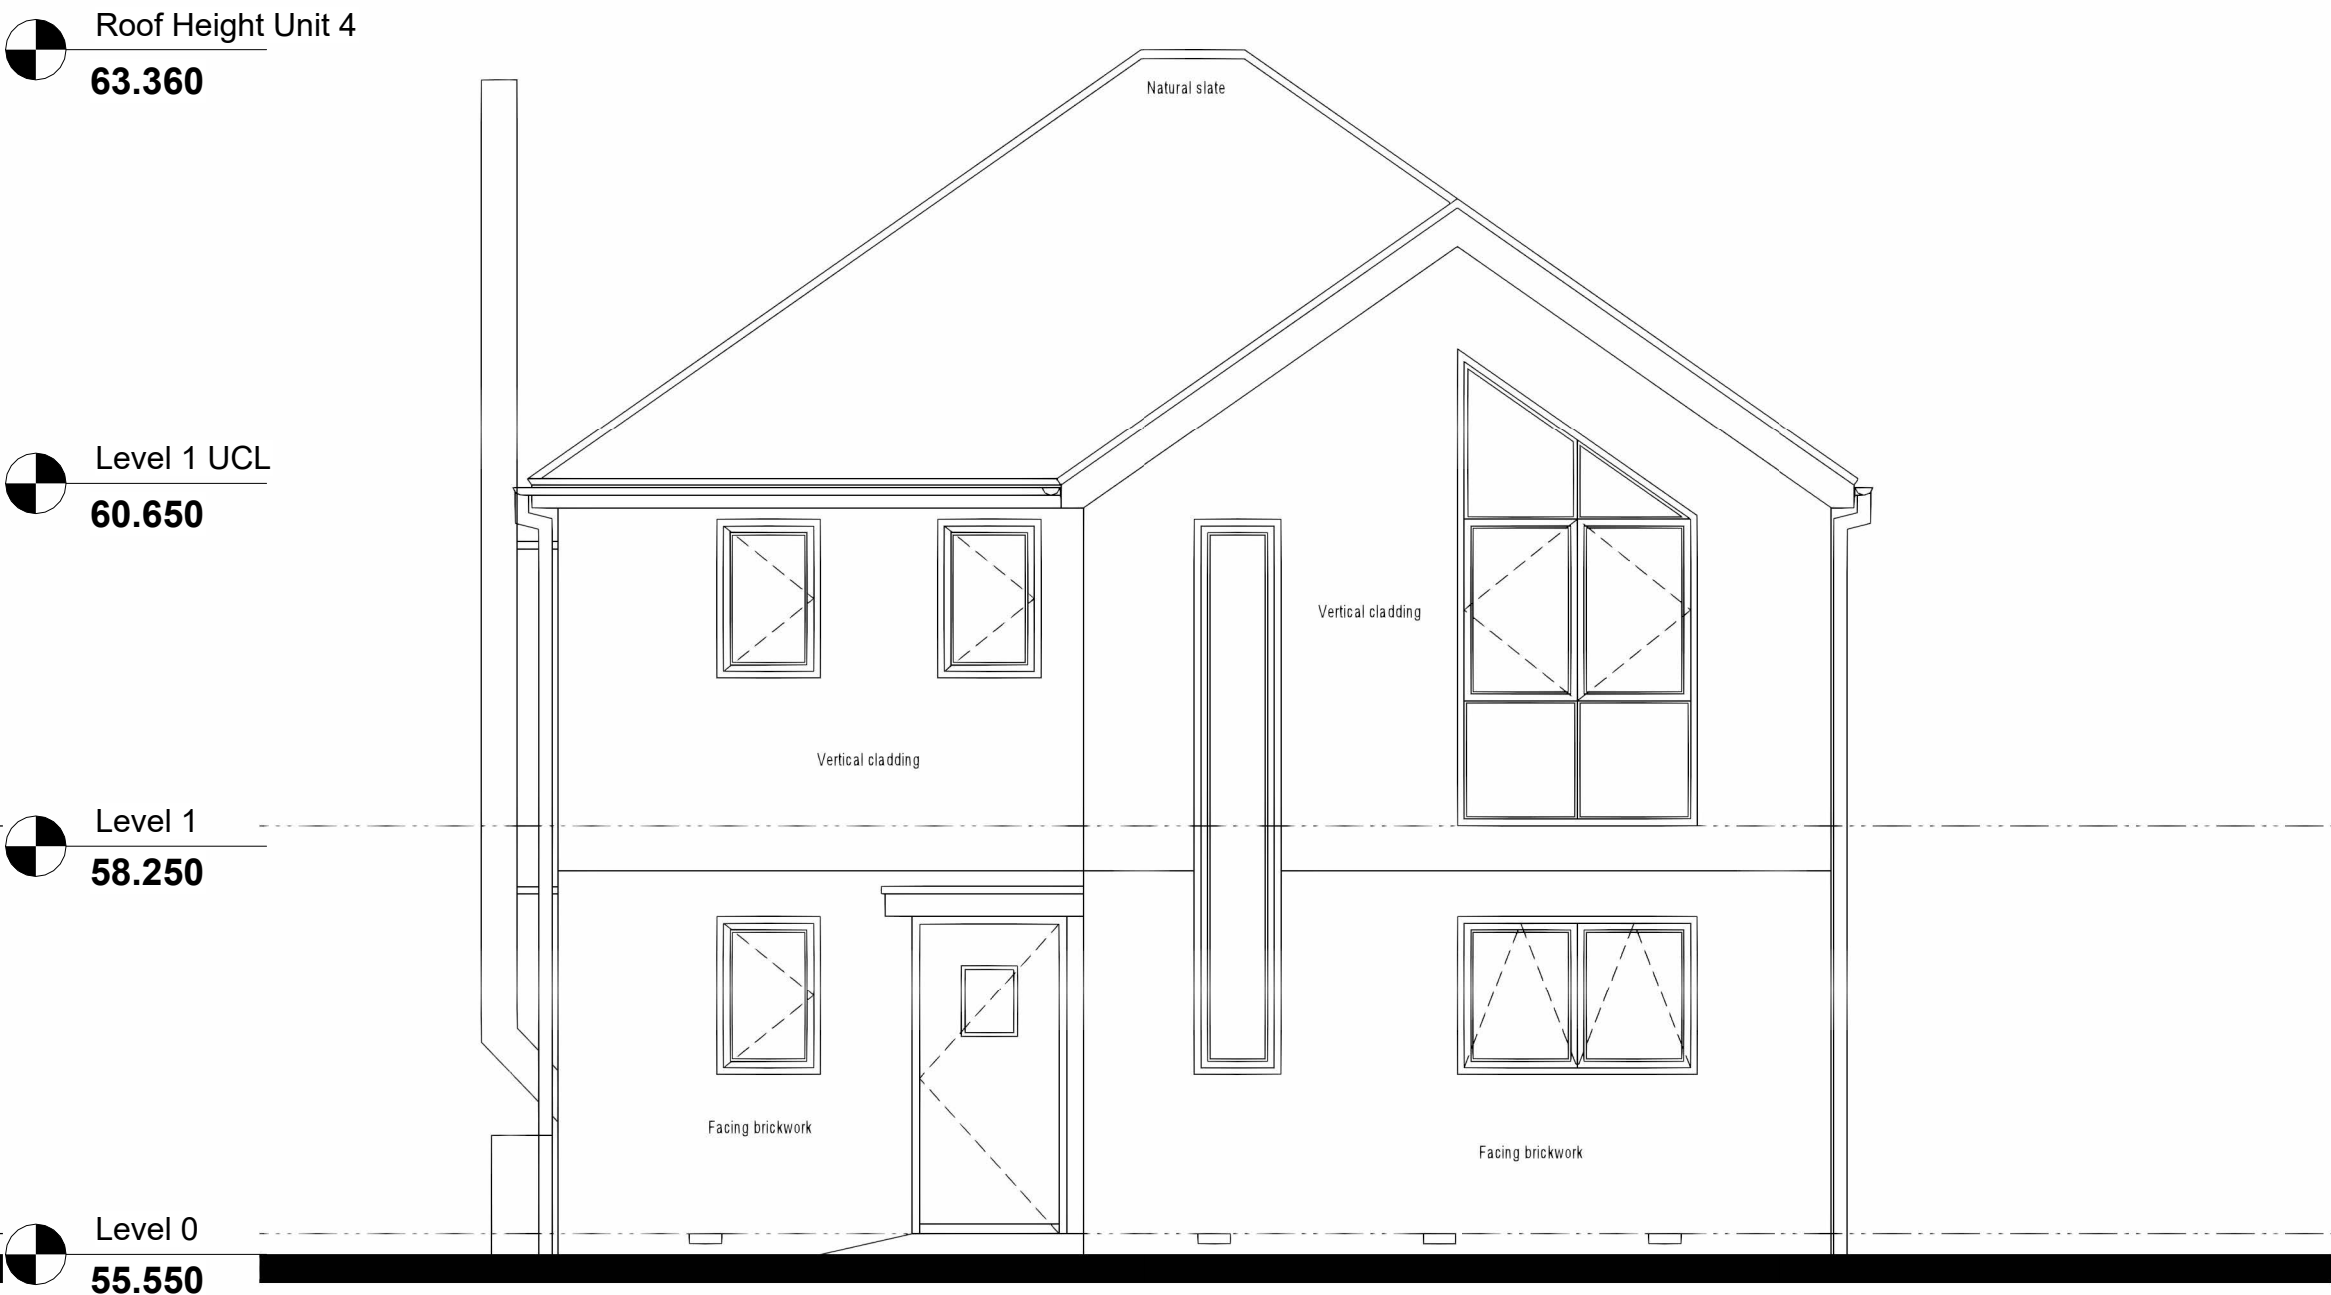
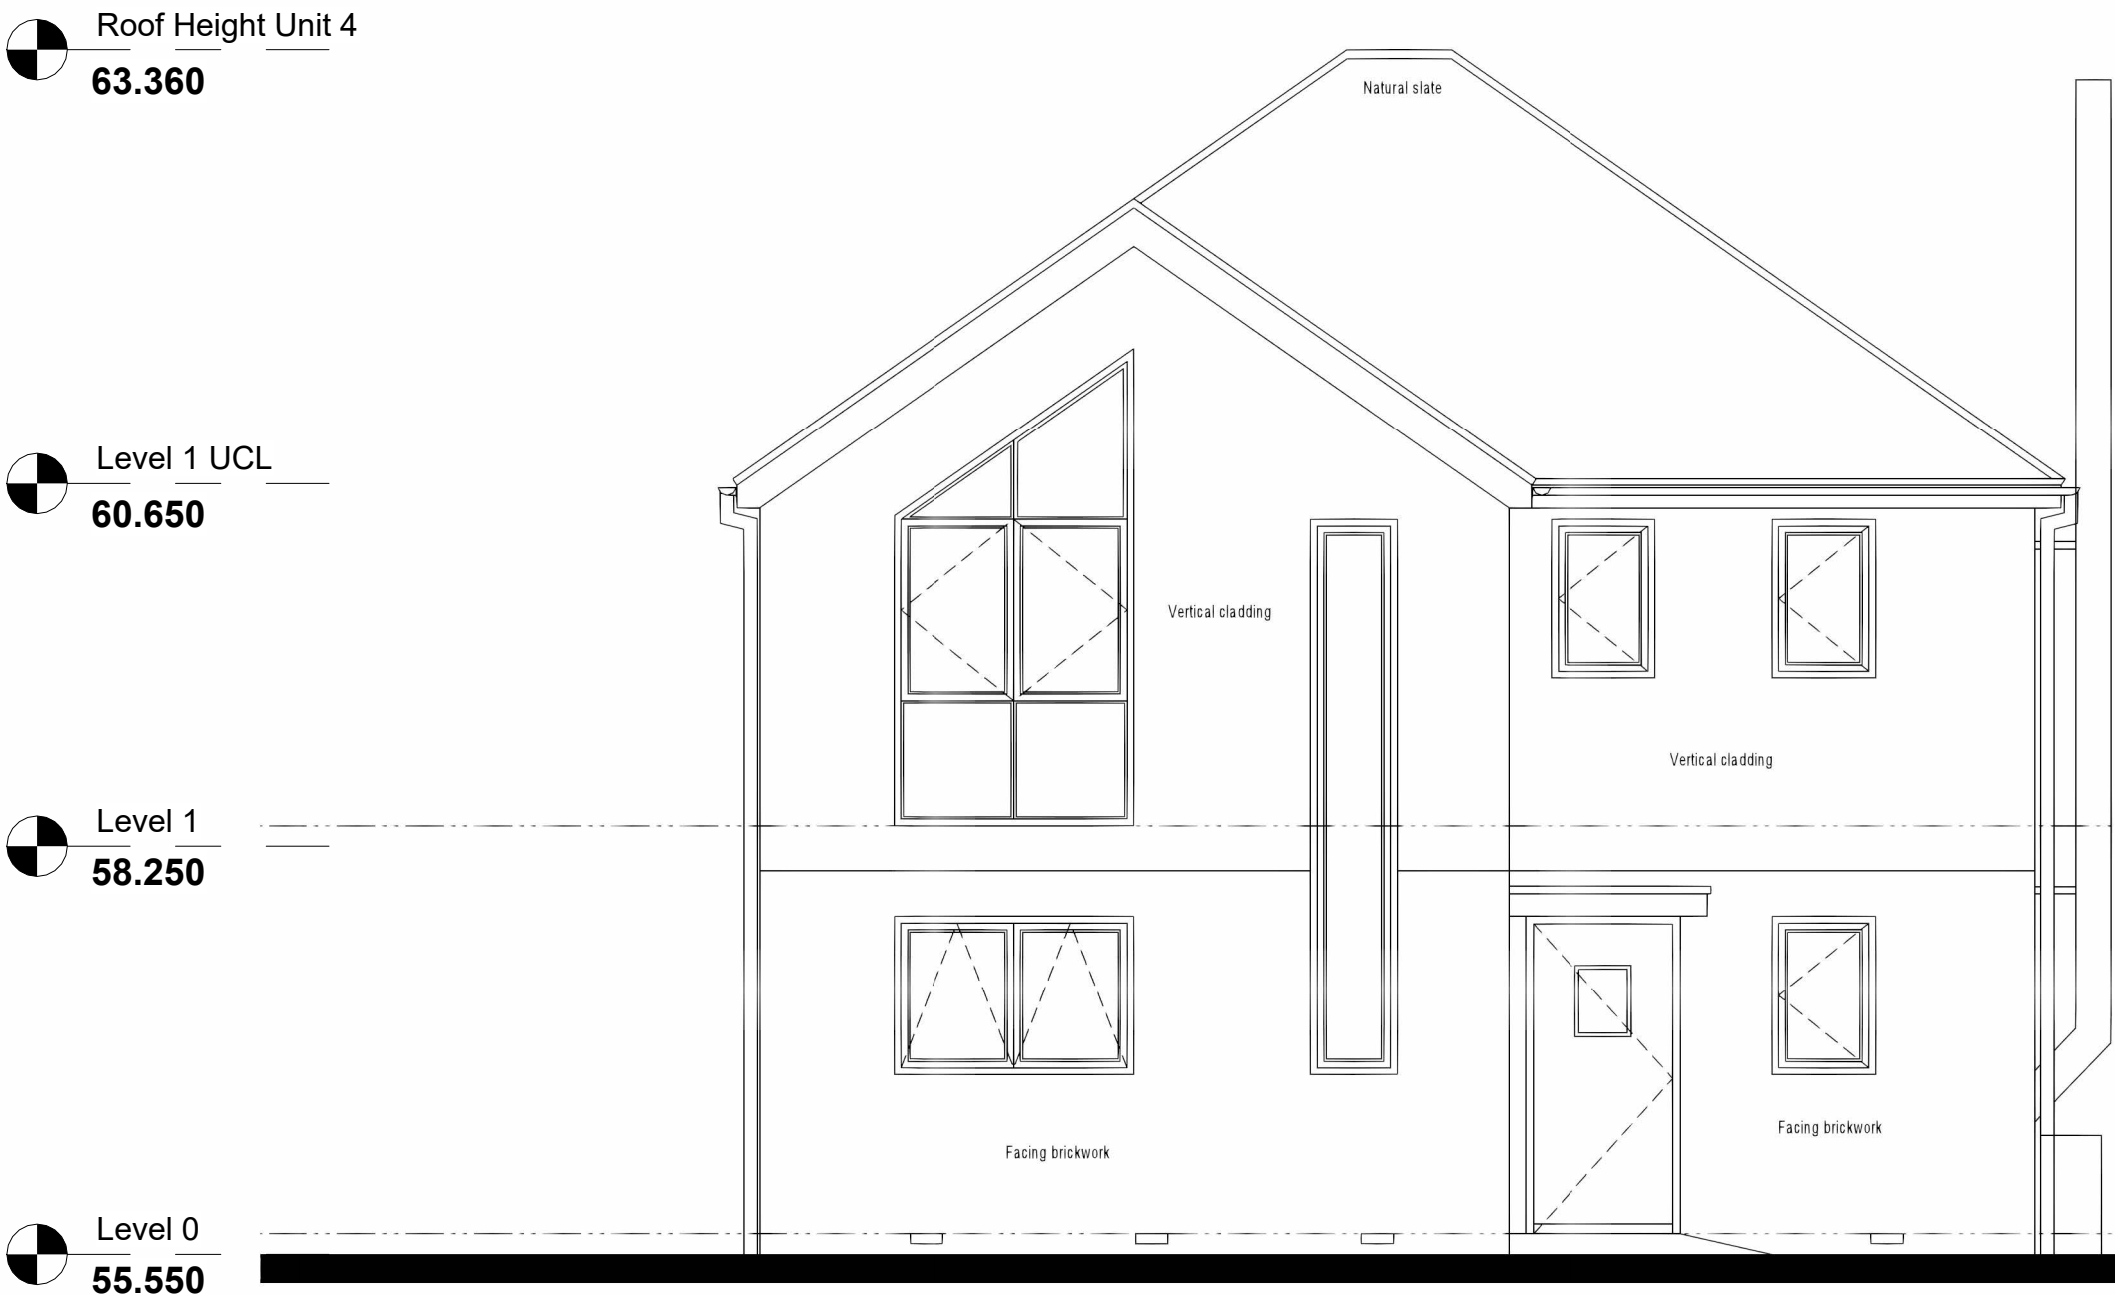
 


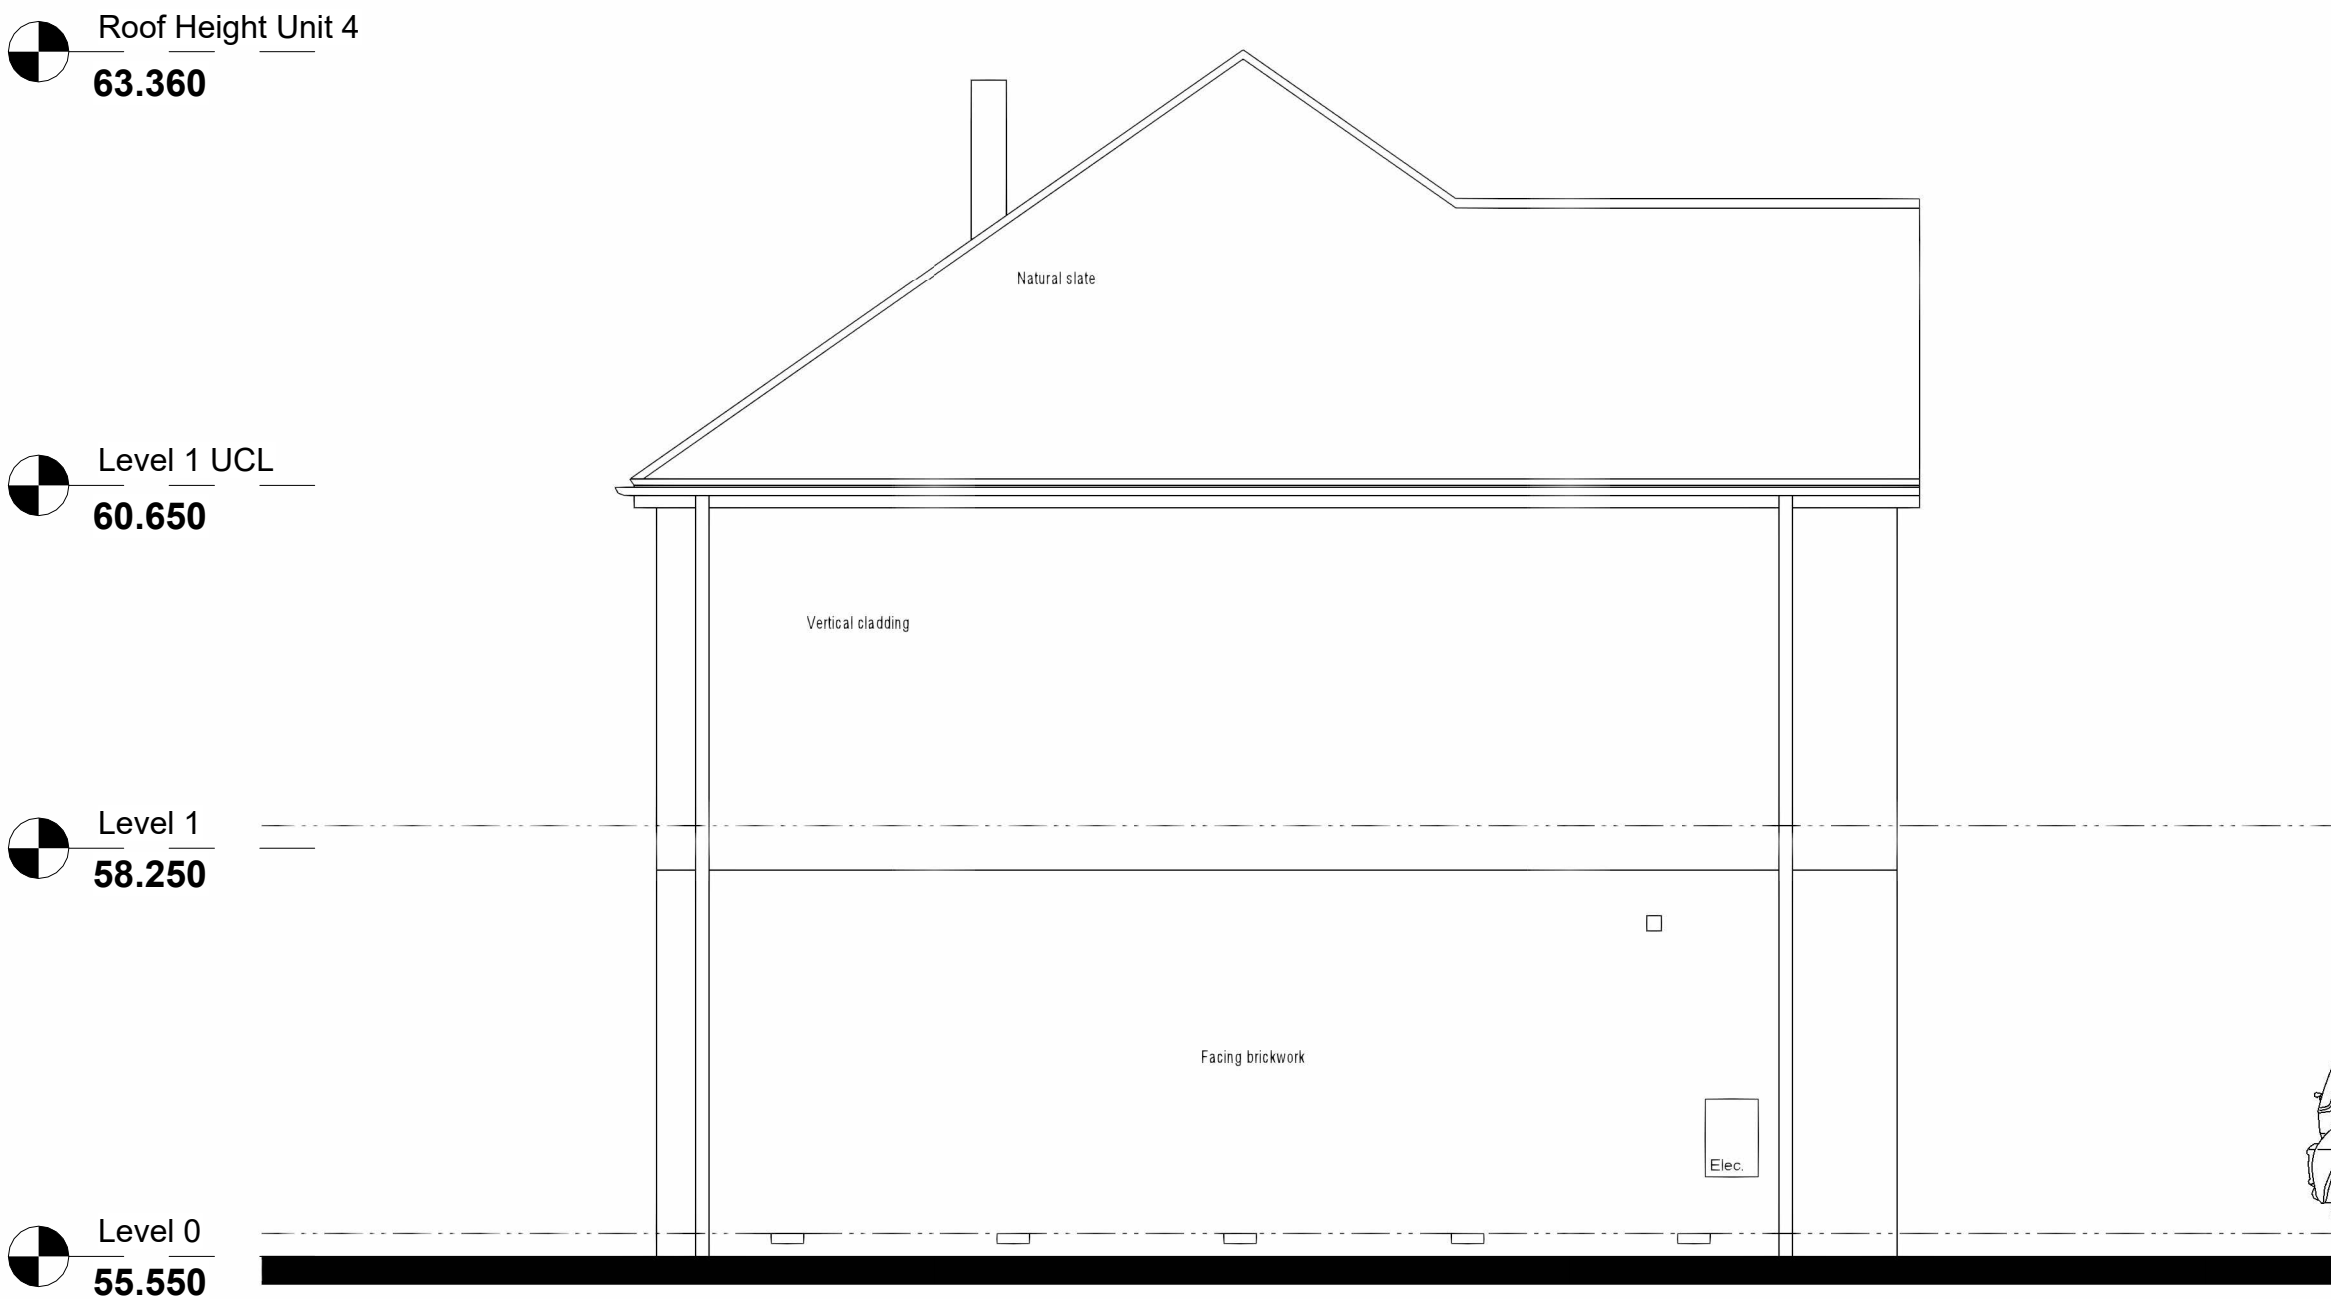

1 Unit 4 - Front Elevation
1 : 50

2 Unit 4 - Rear Elevation
1 : 50

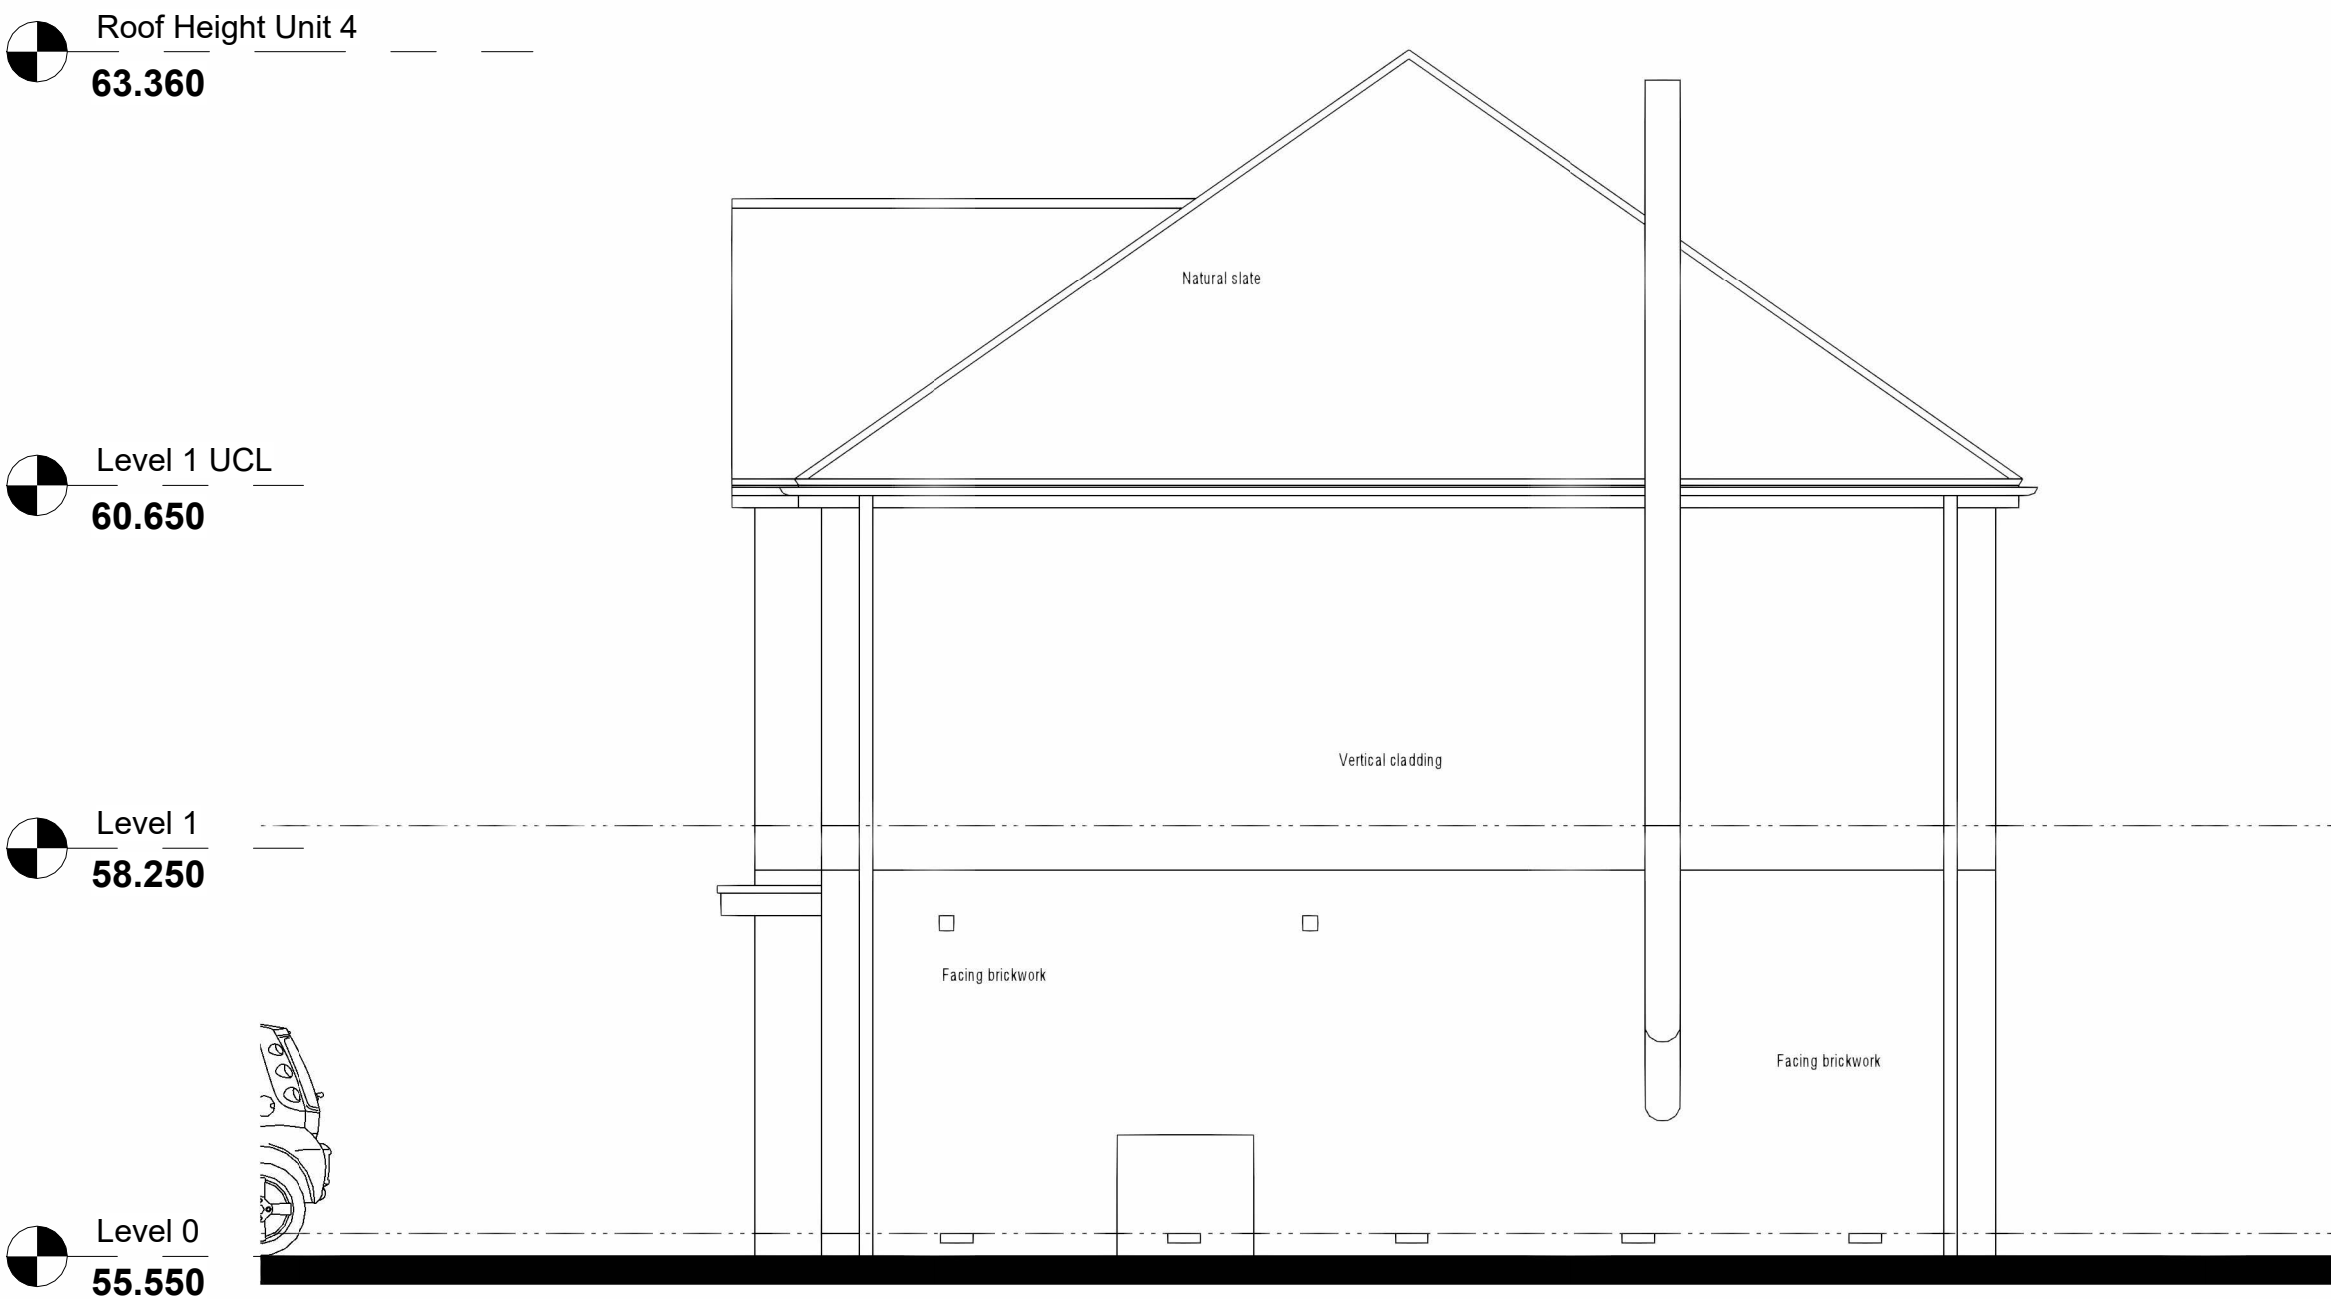

3 Unit 4 - Side Elevation1
1 : 50

4 Unit 4 - Side Elevation2
1 : 50

Rev	Description	Date
A	Updated as per Comments	20.10.25
B	Updated as per Comments	07.08.26

CODE	SUITABILITY DESCRIPTION
STATUS	PURPOSE OF ISSUE

PROJECT	Chandigrah, Summerhouse Lane, Harefield, UB9 6HS
---------	--

TITLE	Unit 4 Elevations
-------	-------------------

CLIENT	Fernfield Homes
--------	-----------------

DRAWN BY TP	CHECKED BY Checker	DATE 16.09.25
----------------	-----------------------	------------------

SCALE (@ A1) 1 : 50	PROJECT NUMBER 3241
------------------------	------------------------

DRAWING NUMBER DR-04-004	REV B
-----------------------------	----------