



- Notes.
- Contractors must verify all dimensions at the site before commencing any work.
- No construction work before Building Control approval and structural engineer confirmation.
- Any discrepancies to be reported to Gridline.
- All drawings are to be read in conjunction with all relevant drawings and specifications.

Project No.S			
REV	DATE	DESCRIPTION	BY

CH	PROJECT TITLE 54 Bridgewater Road, Hillingdon, London HA4 0EB
DATE Jan 2025	Project No. 9417


DRAWING TITLE Proposed OS Map & Location Plan		
DRAWING No. PR-L001	SCALE @ A3	Drawn by: Aswathy



Refuse store detail

X 2 360 L Recycle bin
X 1 360 L Refuse bin
X 1 23 L Food waste

56

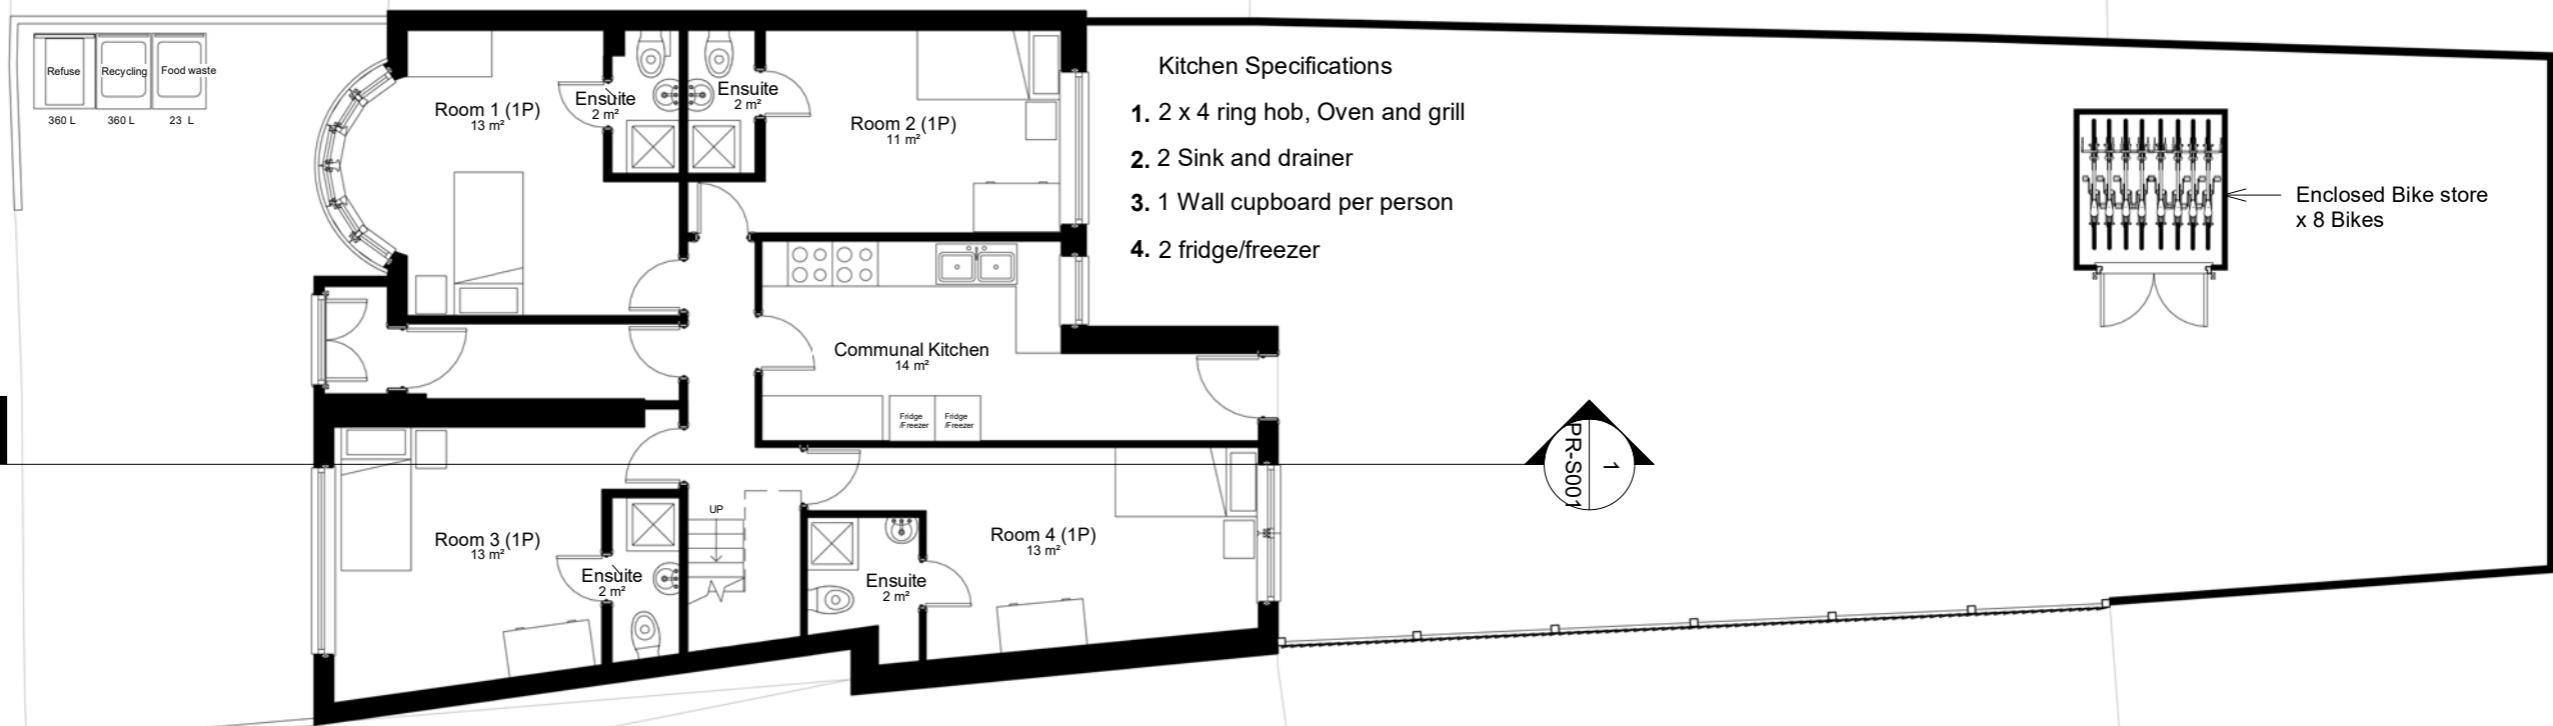

52

0 1m 5m 10m

Notes.
Contractors must verify all dimensions at the site before commencing any work.
No construction work before Building Control approval and structural engineer confirmation.
Any discrepancies to be reported to Gridline.
All drawings are to be read in conjunction with all relevant drawings and specifications.

Project No.S

REV	DATE	DESCRIPTION	BY	CH

PROJECT TITLE

54 Bridgewater Road, Hillingdon,
London HA4 0EB

DRAWING TITLE

Proposed Ground Floor Plan

DATE

Jan 2025

Project No.

9417

DRAWING No.

PR-P001

SCALE @ A3


1 : 100

Drawn by:

Aswathy

56

52

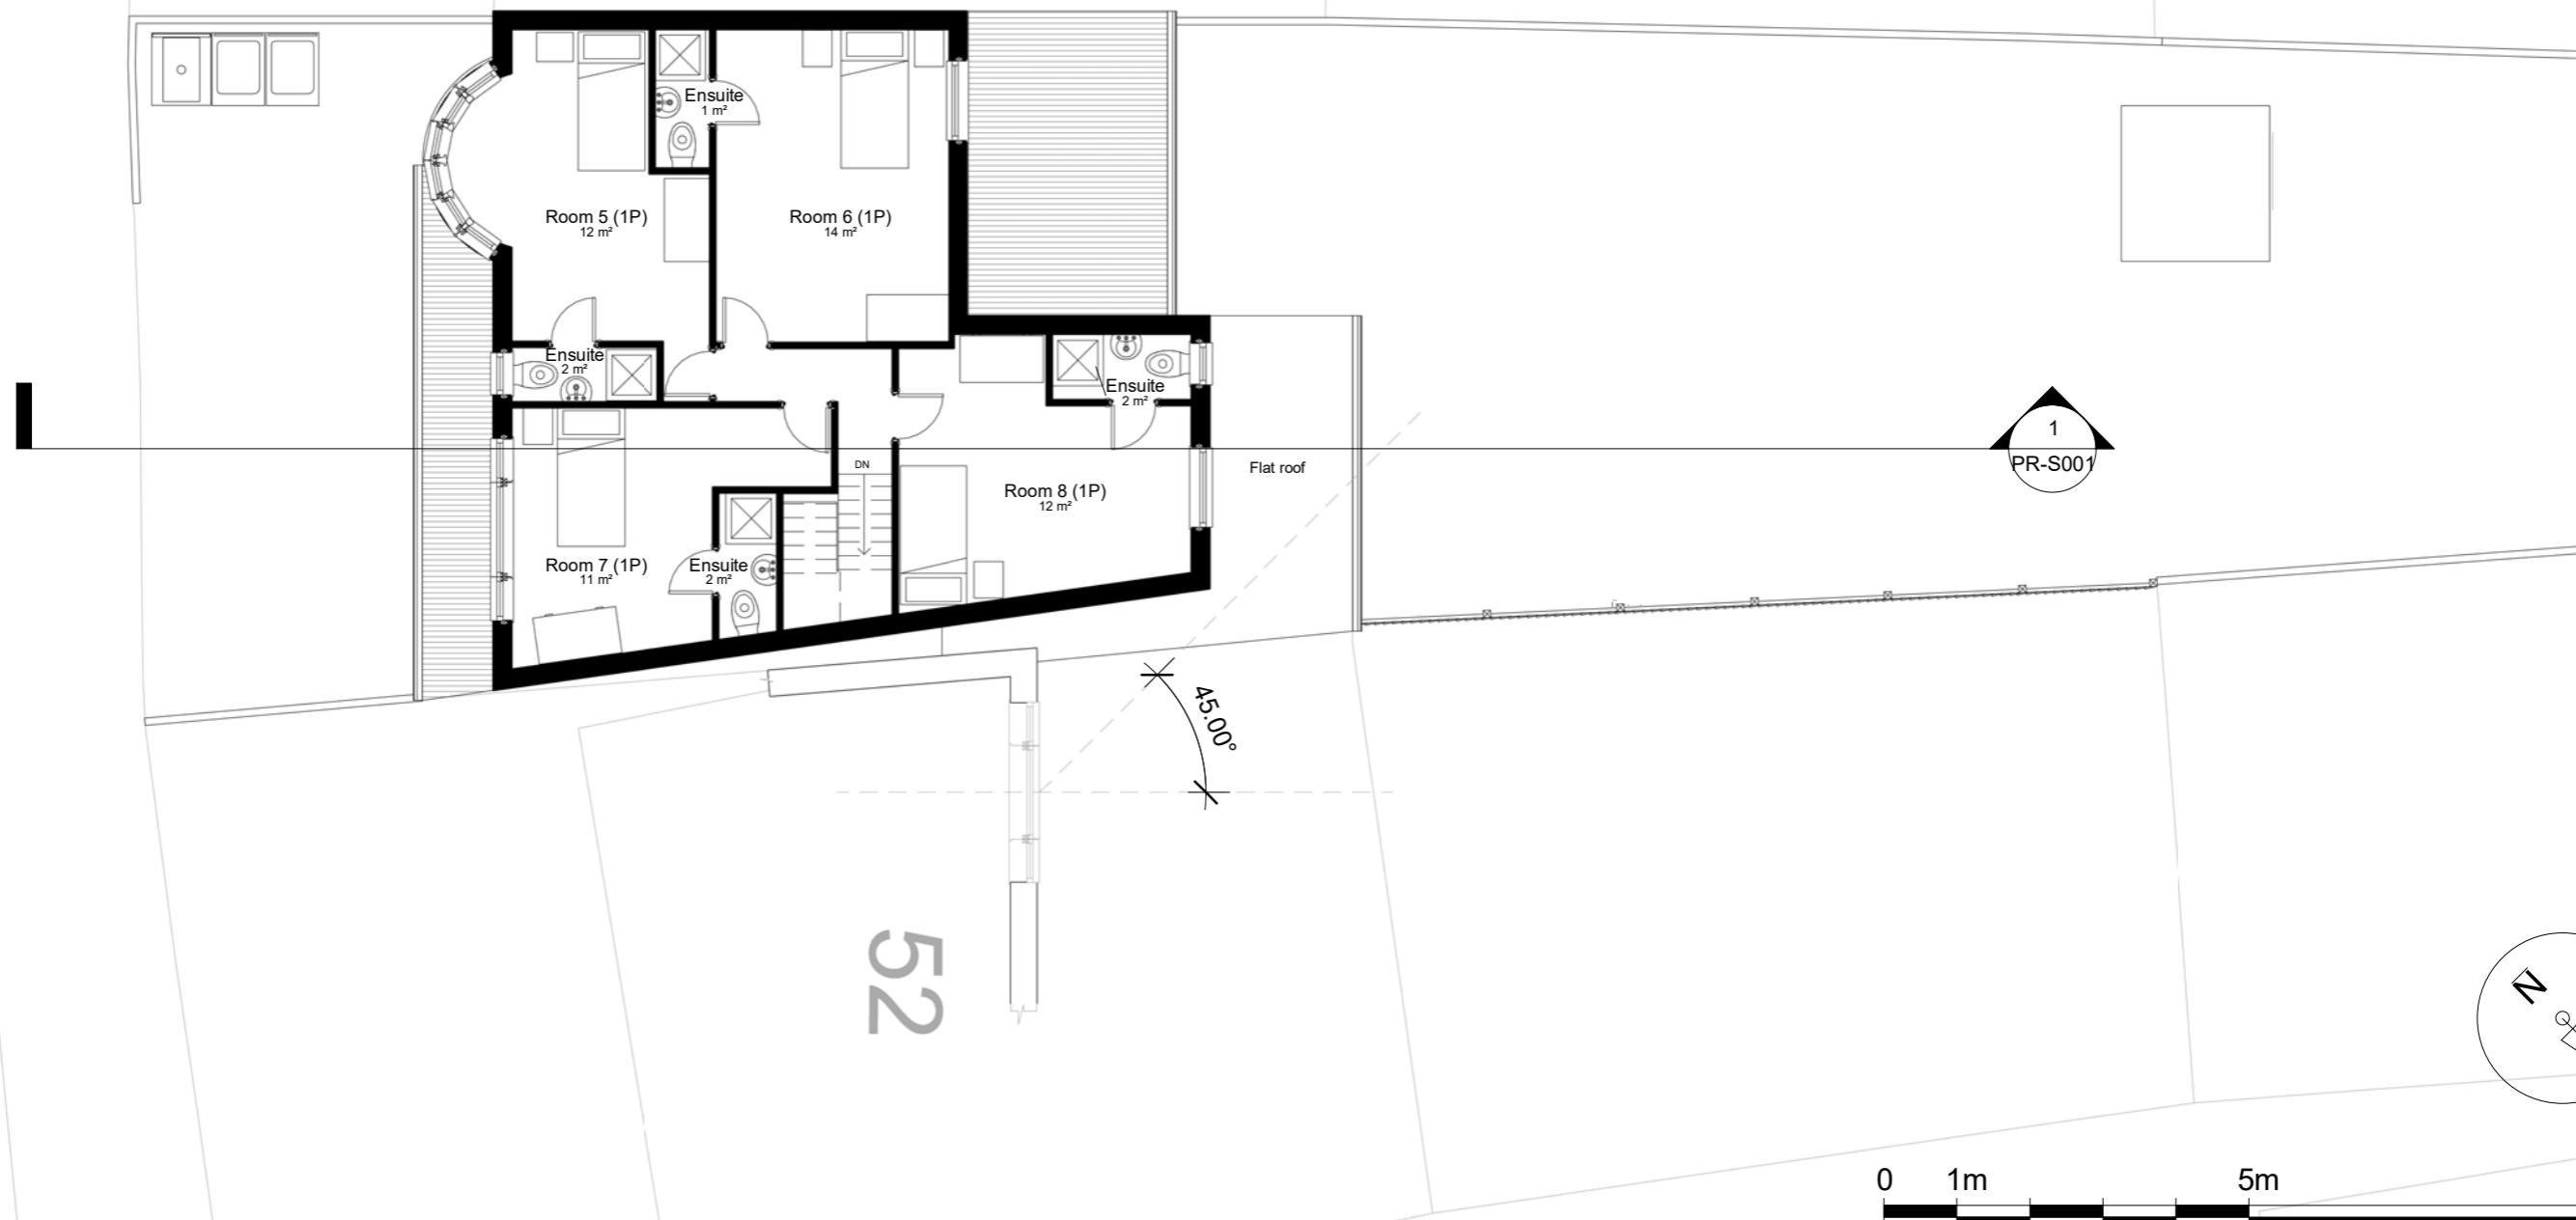

Notes.
 Contractors must verify all dimensions at the site before commencing any work.
 No construction work before Building Control approval and structural engineer confirmation.
 Any discrepancies to be reported to Gridline.
 All drawings are to be read in conjunction with all relevant drawings and specifications.

Project No.S

REV	DATE	DESCRIPTION	BY	CH

PROJECT TITLE

54 Bridgewater Road, Hillingdon,
 London HA4 0EB

DRAWING TITLE

Proposed First Floor Plan

DATE

Jan 2025

Project No.

9417

DRAWING No.

PR-P002

SCALE @ A3

1 : 100

Drawn by:

Aswathy

58


56

52

Flat roof

1
PR-S001

0 1m 5m 10m

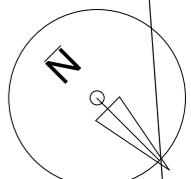

Notes.
 Contractors must verify all dimensions at the site before commencing any work.
 No construction work before Building Control approval and structural engineer confirmation.
 Any discrepancies to be reported to Gridline.
 All drawings are to be read in conjunction with all relevant drawings and specifications.

Project No.S

REV	DATE	DESCRIPTION	BY	CH

PROJECT TITLE

 54 Bridgewater Road, Hillingdon,
 London HA4 0EB

DRAWING TITLE

Proposed Roof Plan

DATE

Jan 2025

Project No.

9417

DRAWING No.


PR-P003

SCALE @ A3

1 : 100

Drawn by:

Aswathy

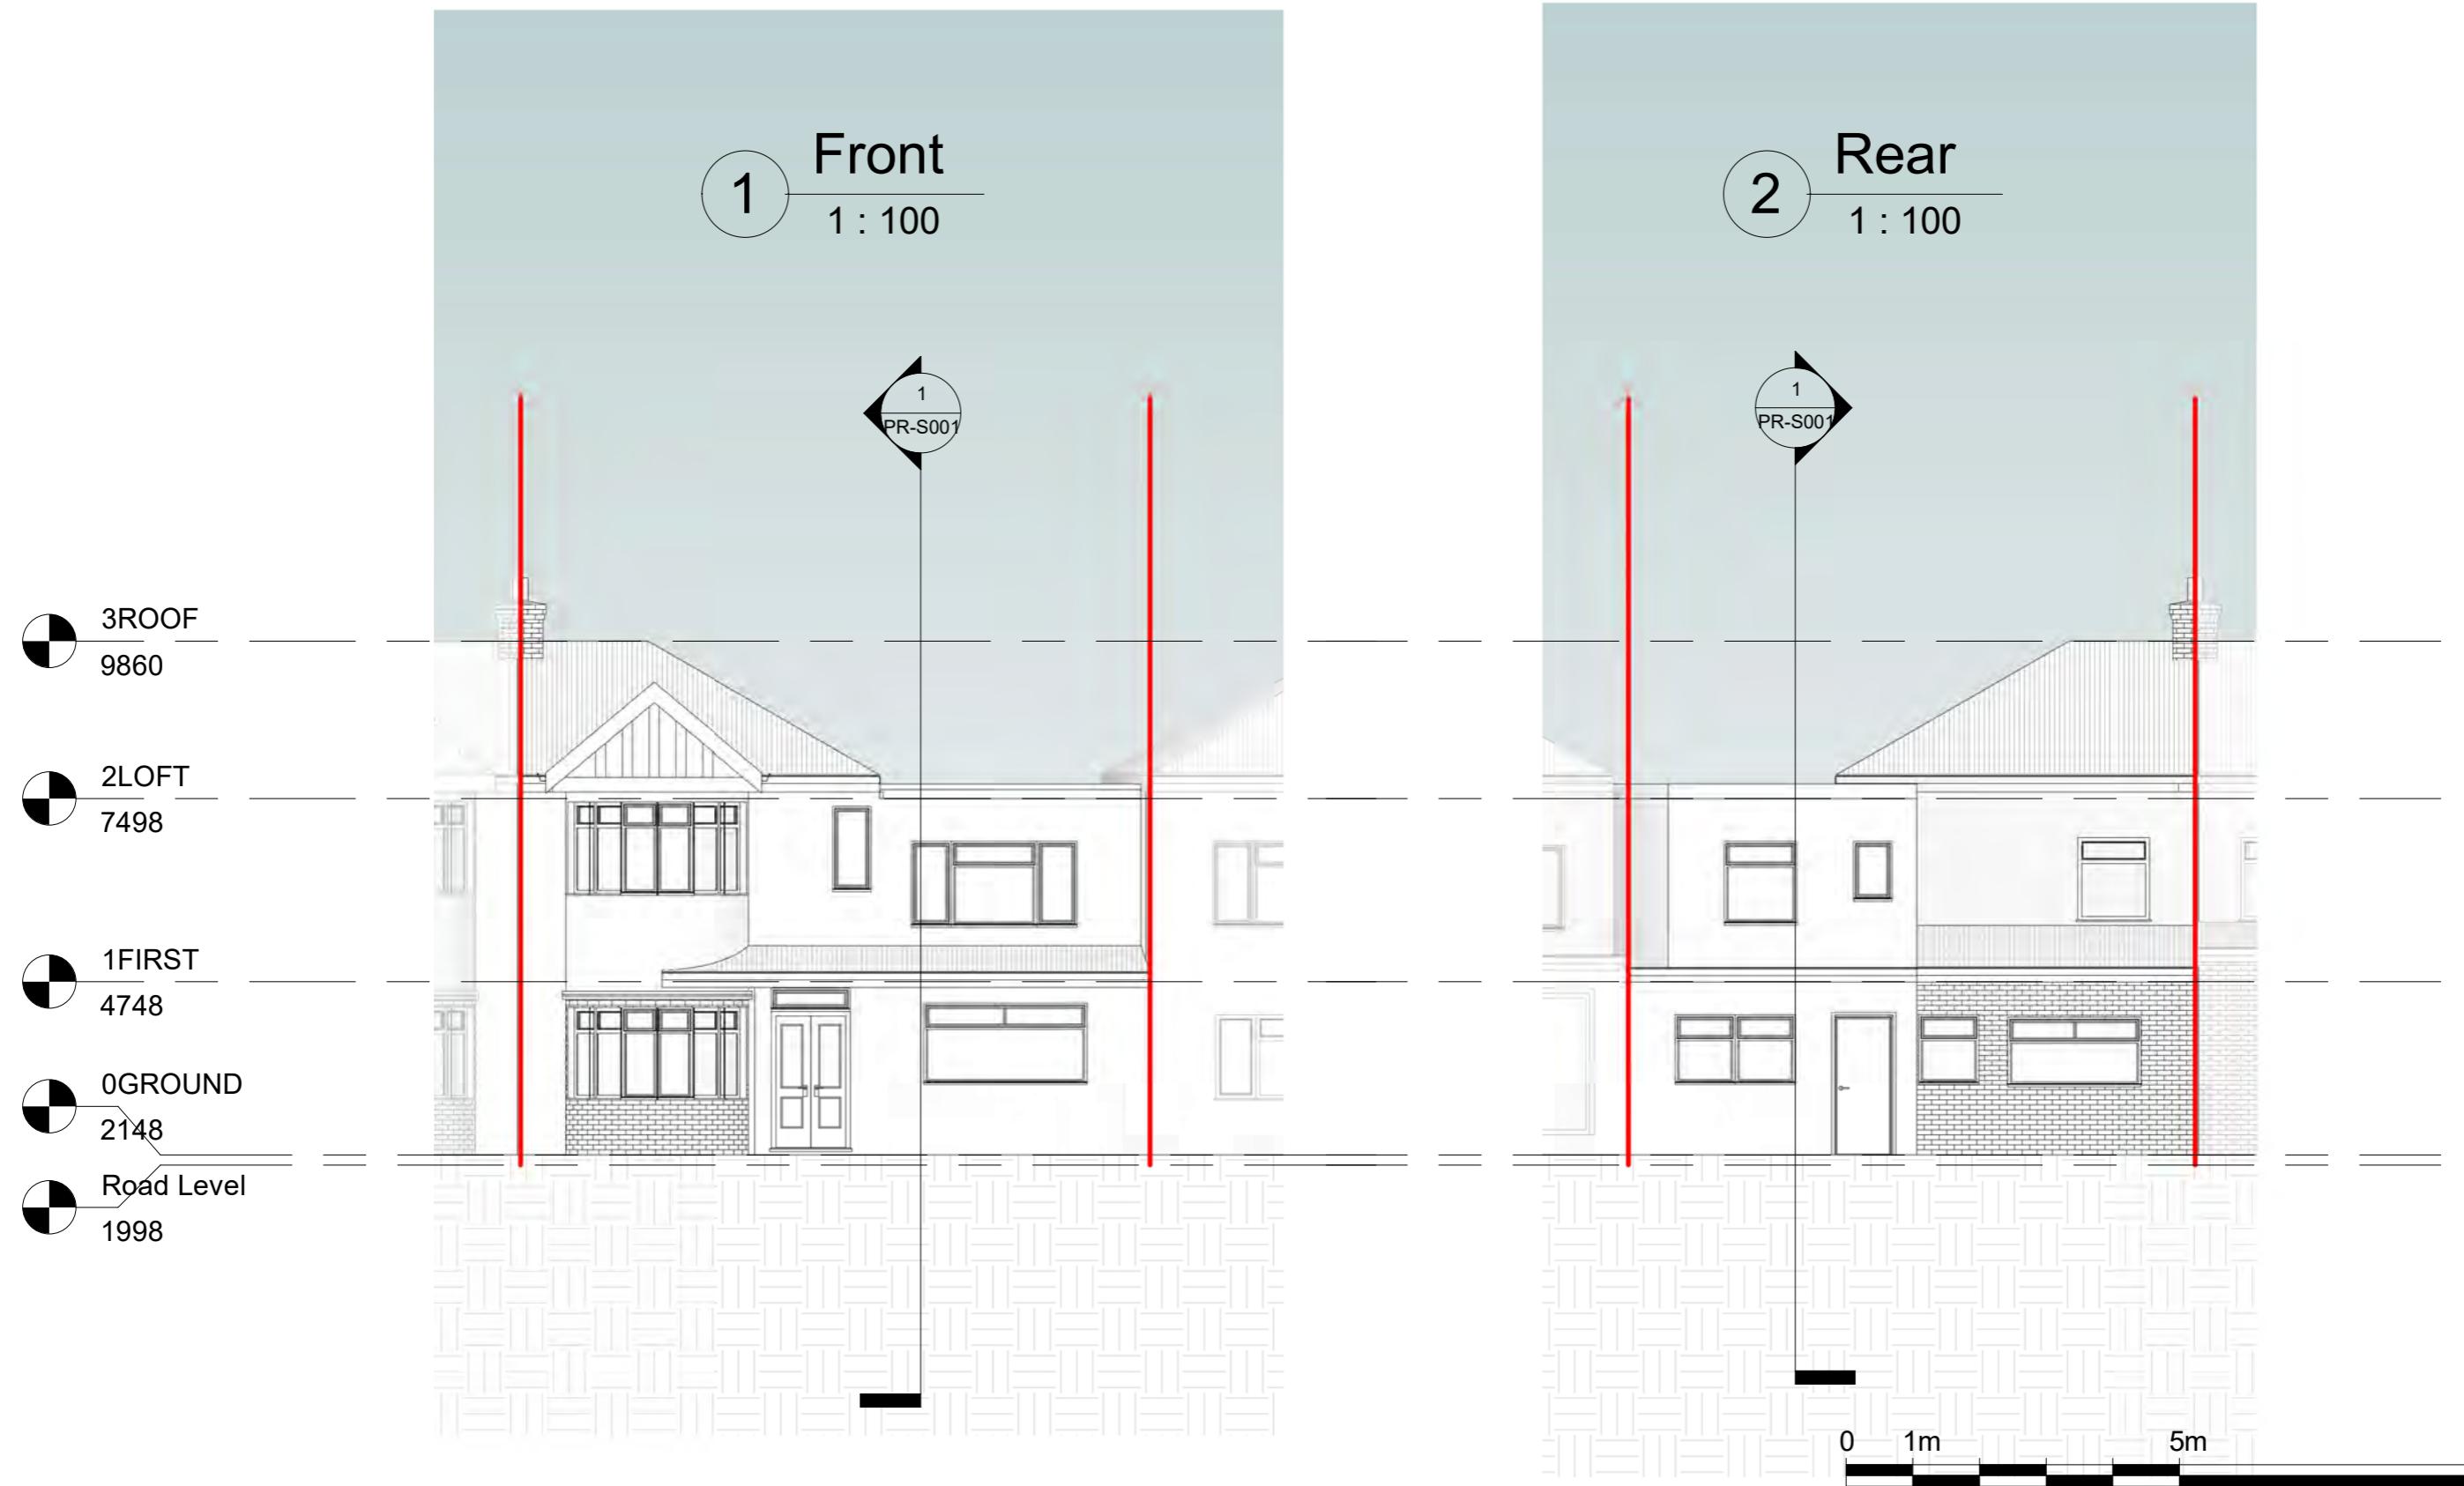

Notes.
 Contractors must verify all dimensions at the site before commencing any work.
 No construction work before Building Control approval and structural engineer confirmation.
 Any discrepancies to be reported to Gridline.
 All drawings are to be read in conjunction with all relevant drawings and specifications.

Project No.S

REV	DATE	DESCRIPTION	BY	CH

PROJECT TITLE

54 Bridgewater Road, Hillingdon,
 London HA4 0EB

DATE

Jan 2025

DRAWING TITLE

Proposed Front & Rear Elevations

Project No.

9417

DRAWING No.


PR-E001

SCALE @ A3

1 : 100

Drawn by:

Aswathy

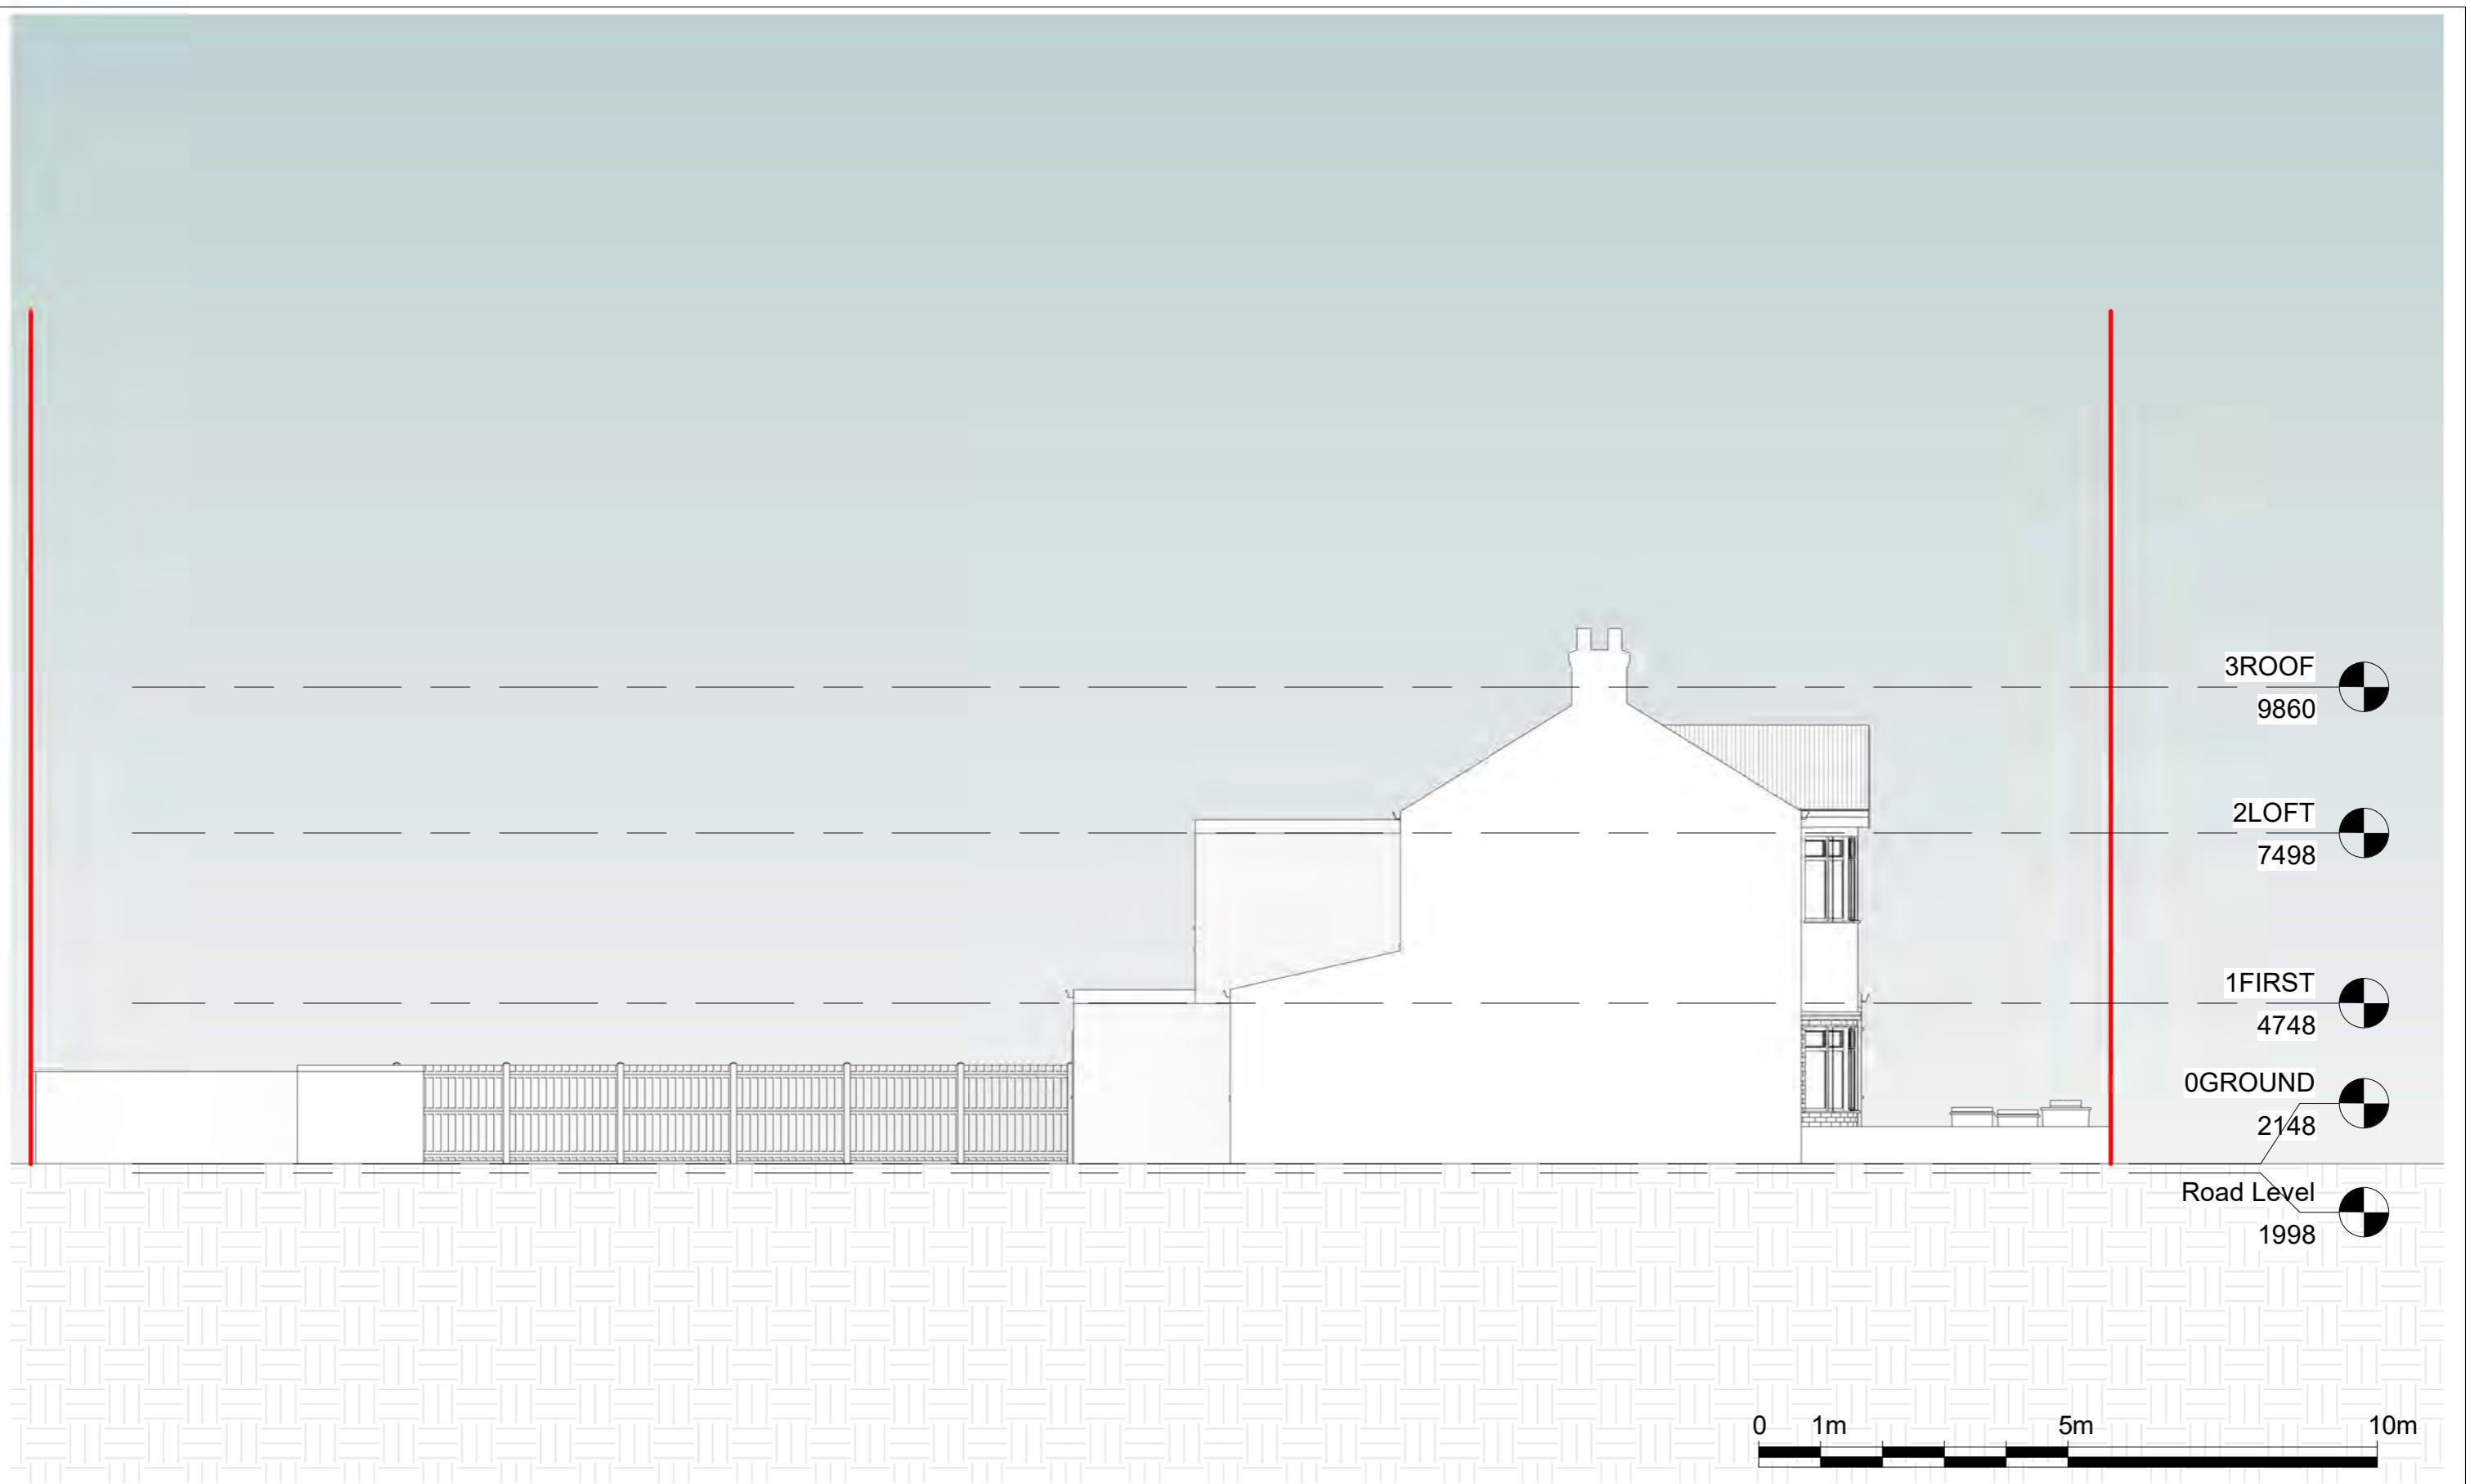


Notes.
Contractors must verify all dimensions at the site before commencing any work.
No construction work before Building Control approval and structural engineer confirmation.
Any discrepancies to be reported to Gridline.
All drawings are to be read in conjunction with all relevant drawings and specifications.

Project No.S				
REV	DATE	DESCRIPTION	BY	CH

PROJECT TITLE		DRAWING TITLE			DRAWING No.	SCALE @ A3	Drawn by:
DATE	Project No.	Proposed Side Elevation 1					
Jan 2025	9417	PR-E002	1 : 100	Aswathy			



PLANNING SERVICES
Unit 9b, The High Cross Centre,
Fountayne Rd,
N15 4BE
TEL: 020 8802 3480
www.samplanning.co.uk

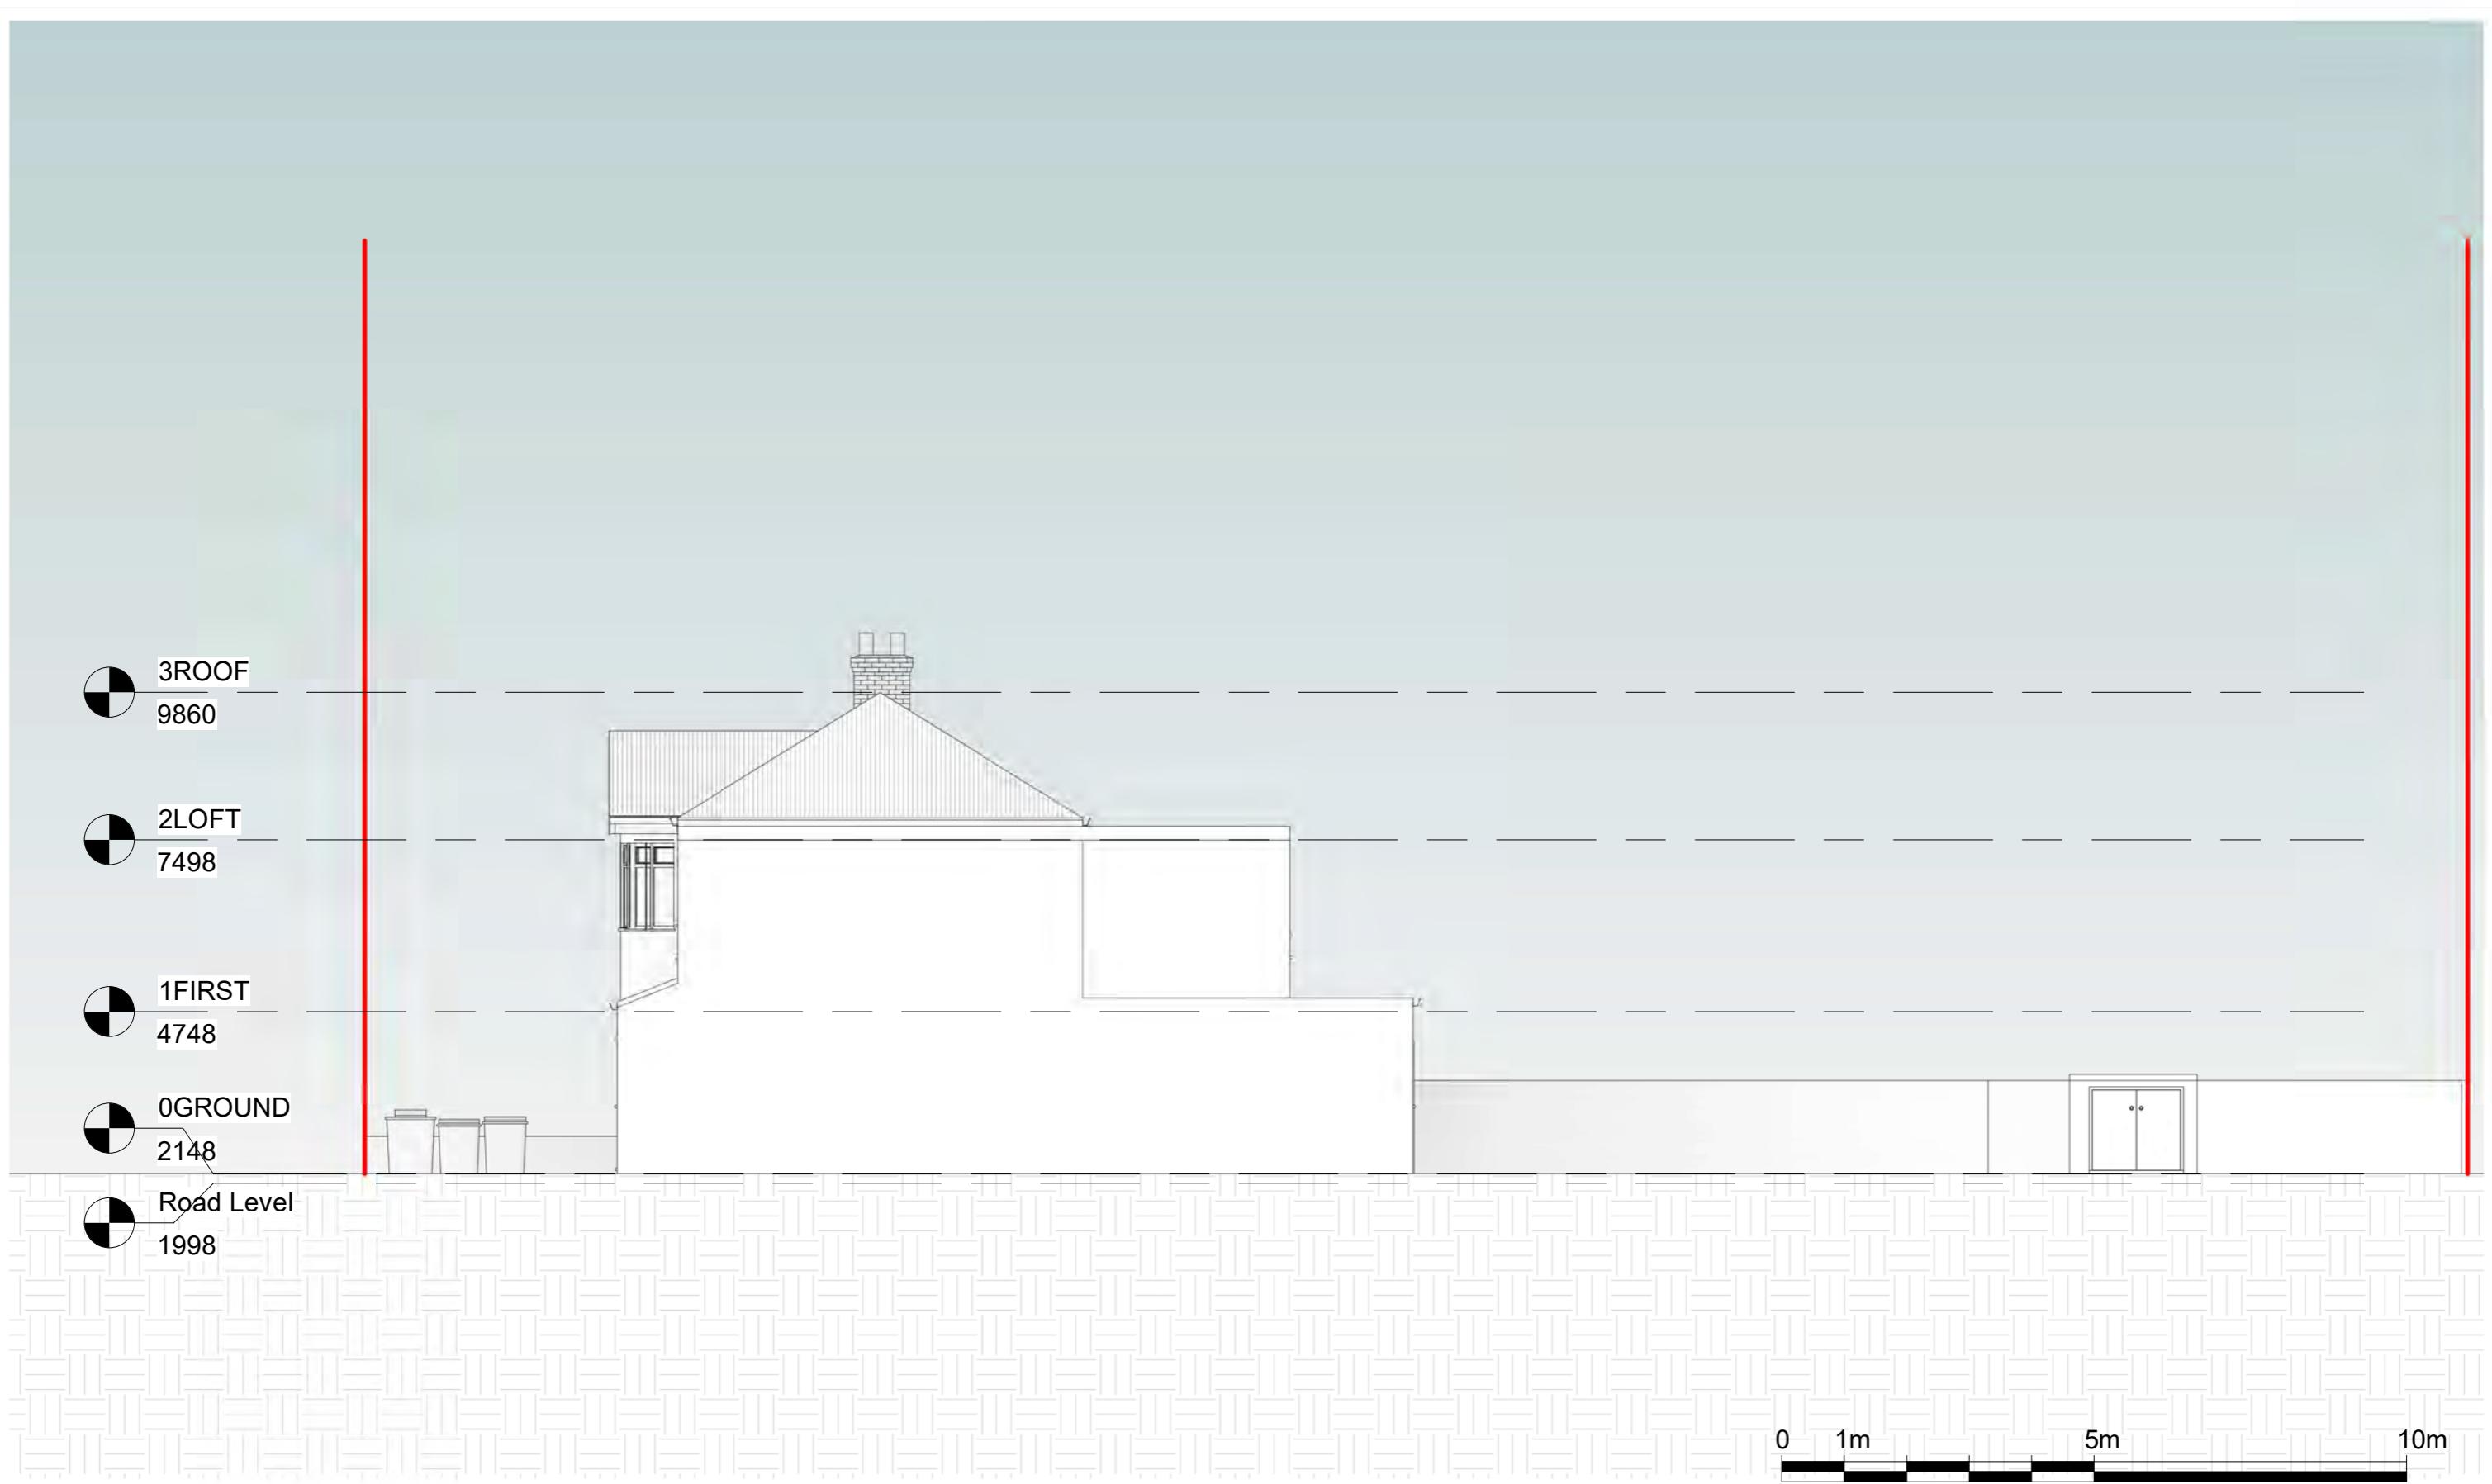

Notes.
Contractors must verify all dimensions at the site before commencing any work.
No construction work before Building Control approval and structural engineer confirmation.
Any discrepancies to be reported to Gridline.
All drawings are to be read in conjunction with all relevant drawings and specifications.

Project No.S				
REV	DATE	DESCRIPTION	BY	CH

PROJECT TITLE		DRAWING TITLE			DRAWING No.	SCALE @ A3	Drawn by:
DATE	Project No.	Proposed Side Elevation 2					
Jan 2025	9417	PR-E003	1 : 100	Aswathy			

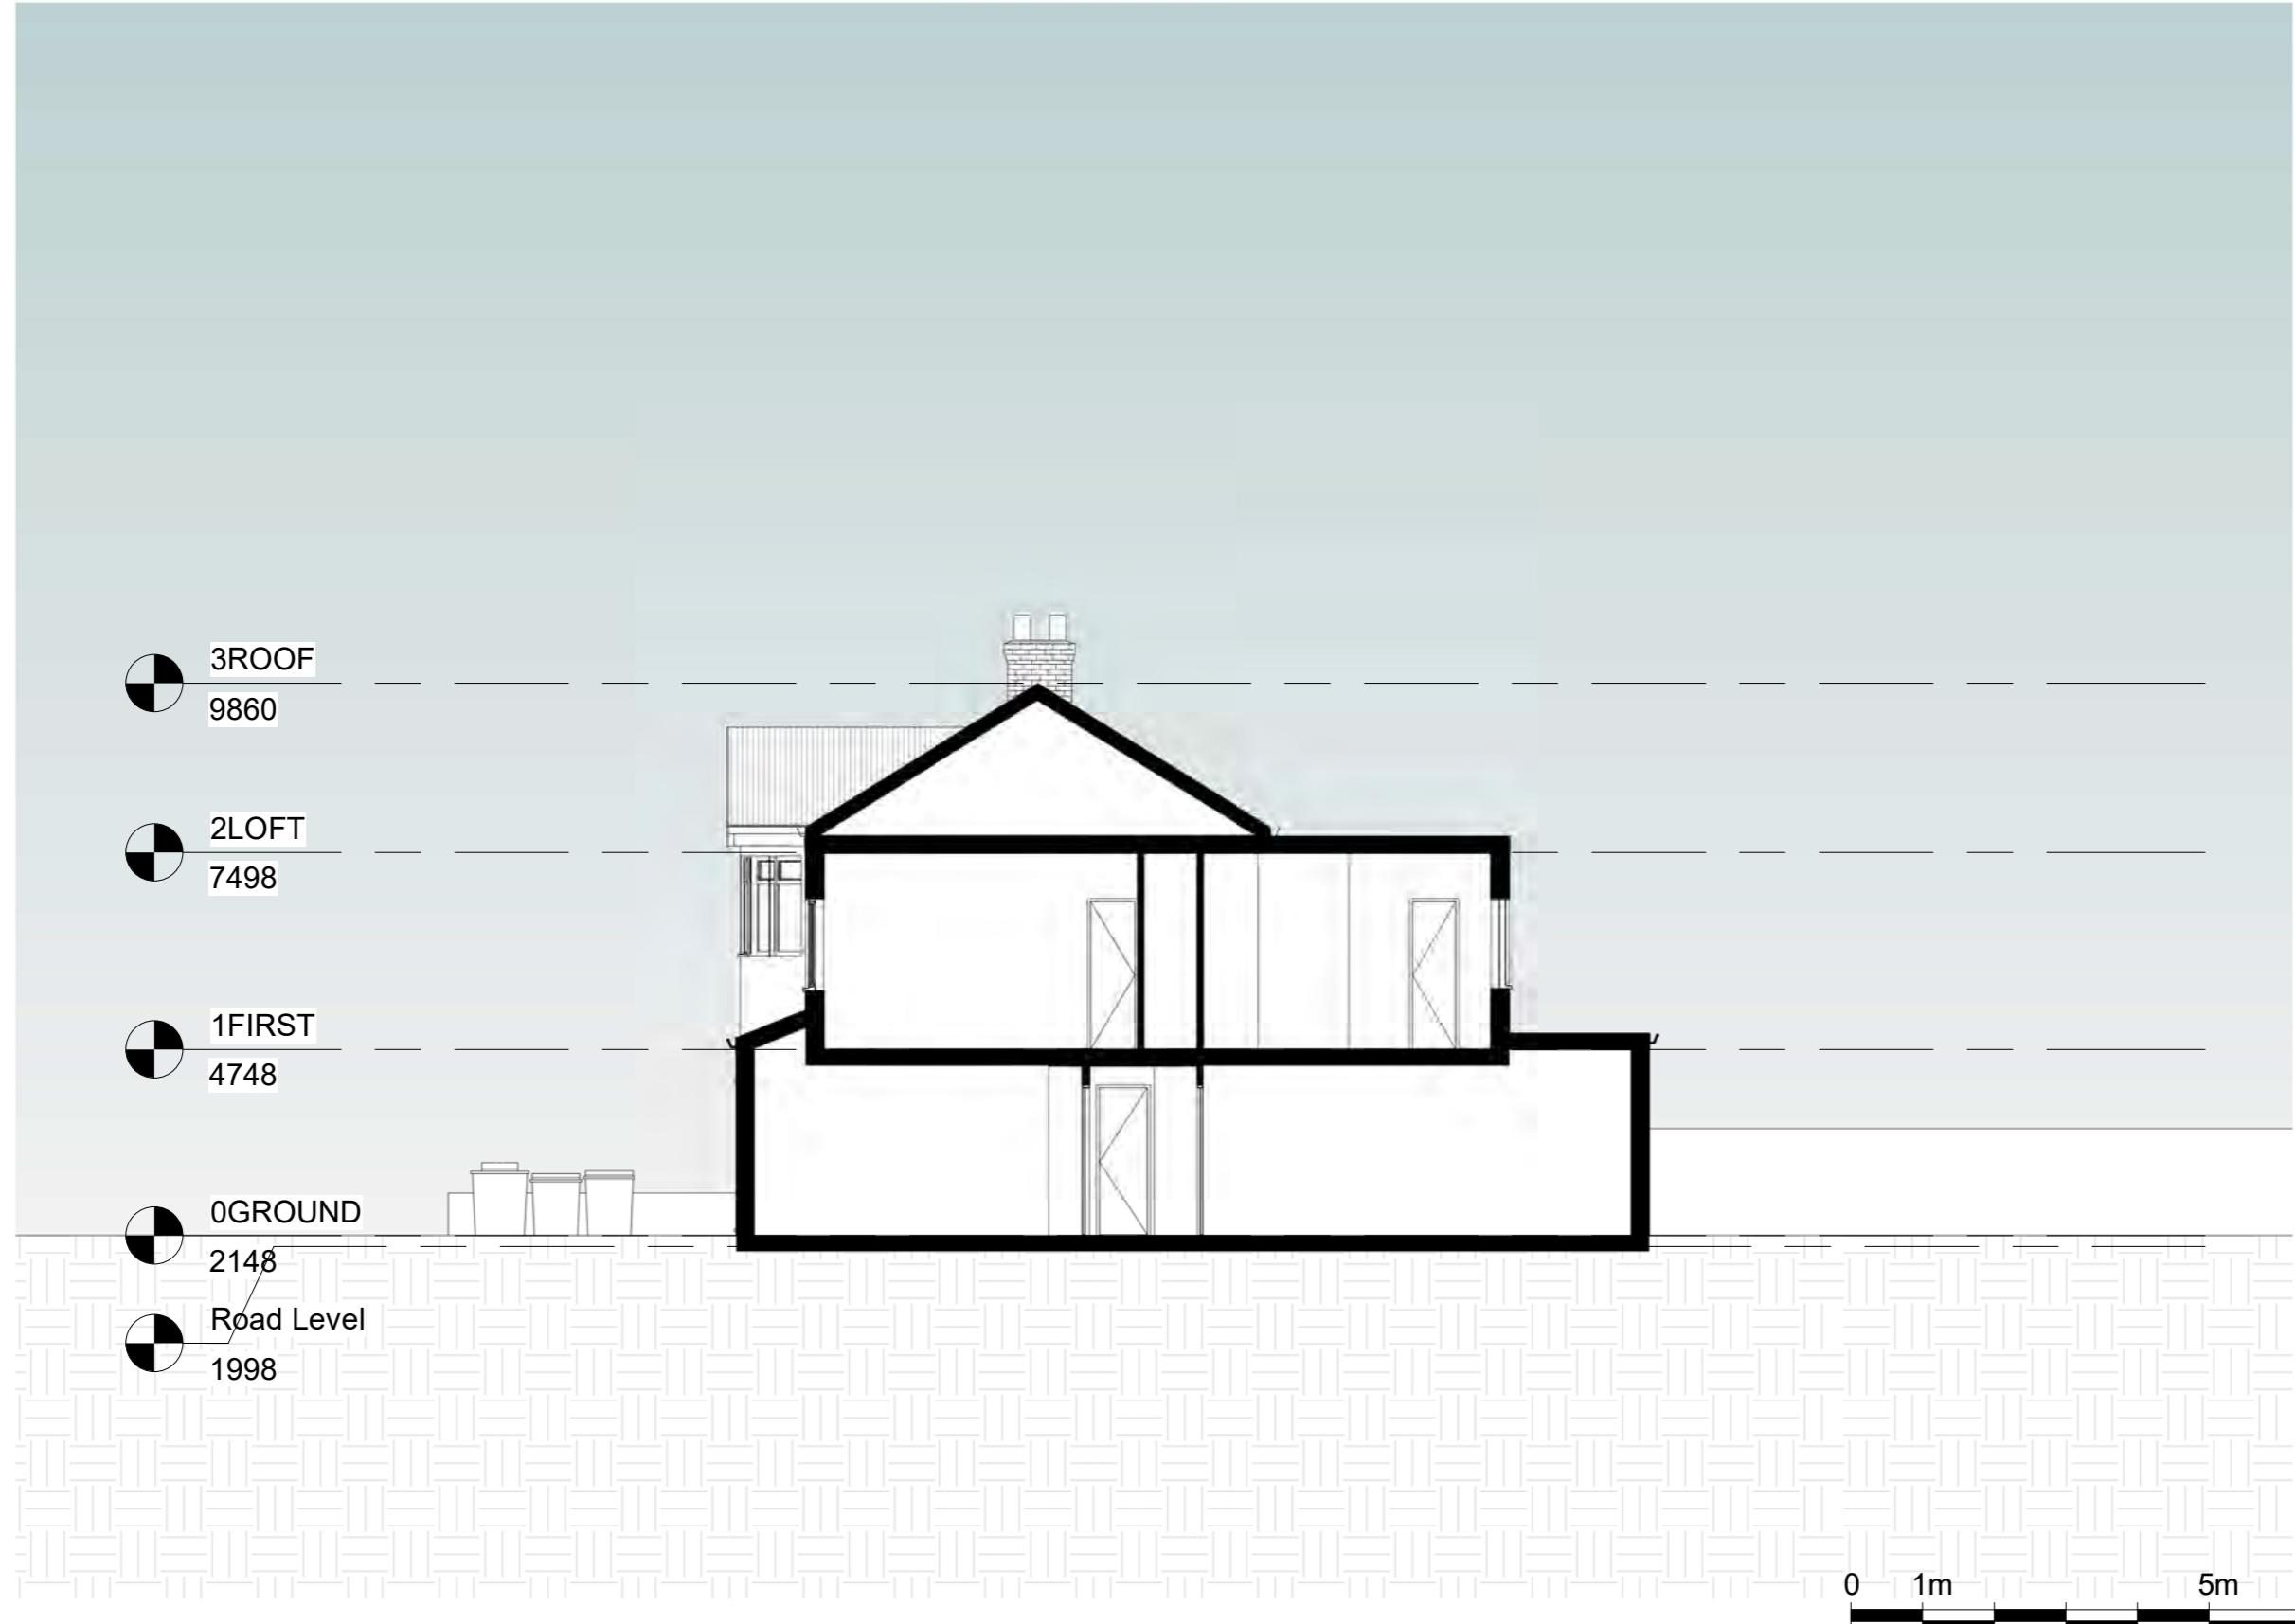

Notes.
Contractors must verify all dimensions at the site before commencing any work.
No construction work before Building Control approval and structural engineer confirmation.
Any discrepancies to be reported to Gridline.
All drawings are to be read in conjunction with all relevant drawings and specifications.

Project No.S

REV	DATE	DESCRIPTION	BY	CH

PROJECT TITLE

54 Bridgewater Road, Hillingdon,
London HA4 0EB

DATE

Jan 2025

DRAWING TITLE

Proposed Section AA

Project No.

9417

DRAWING No.

PR-S001


SCALE @ A3

1 : 100

Drawn by:

Aswathy



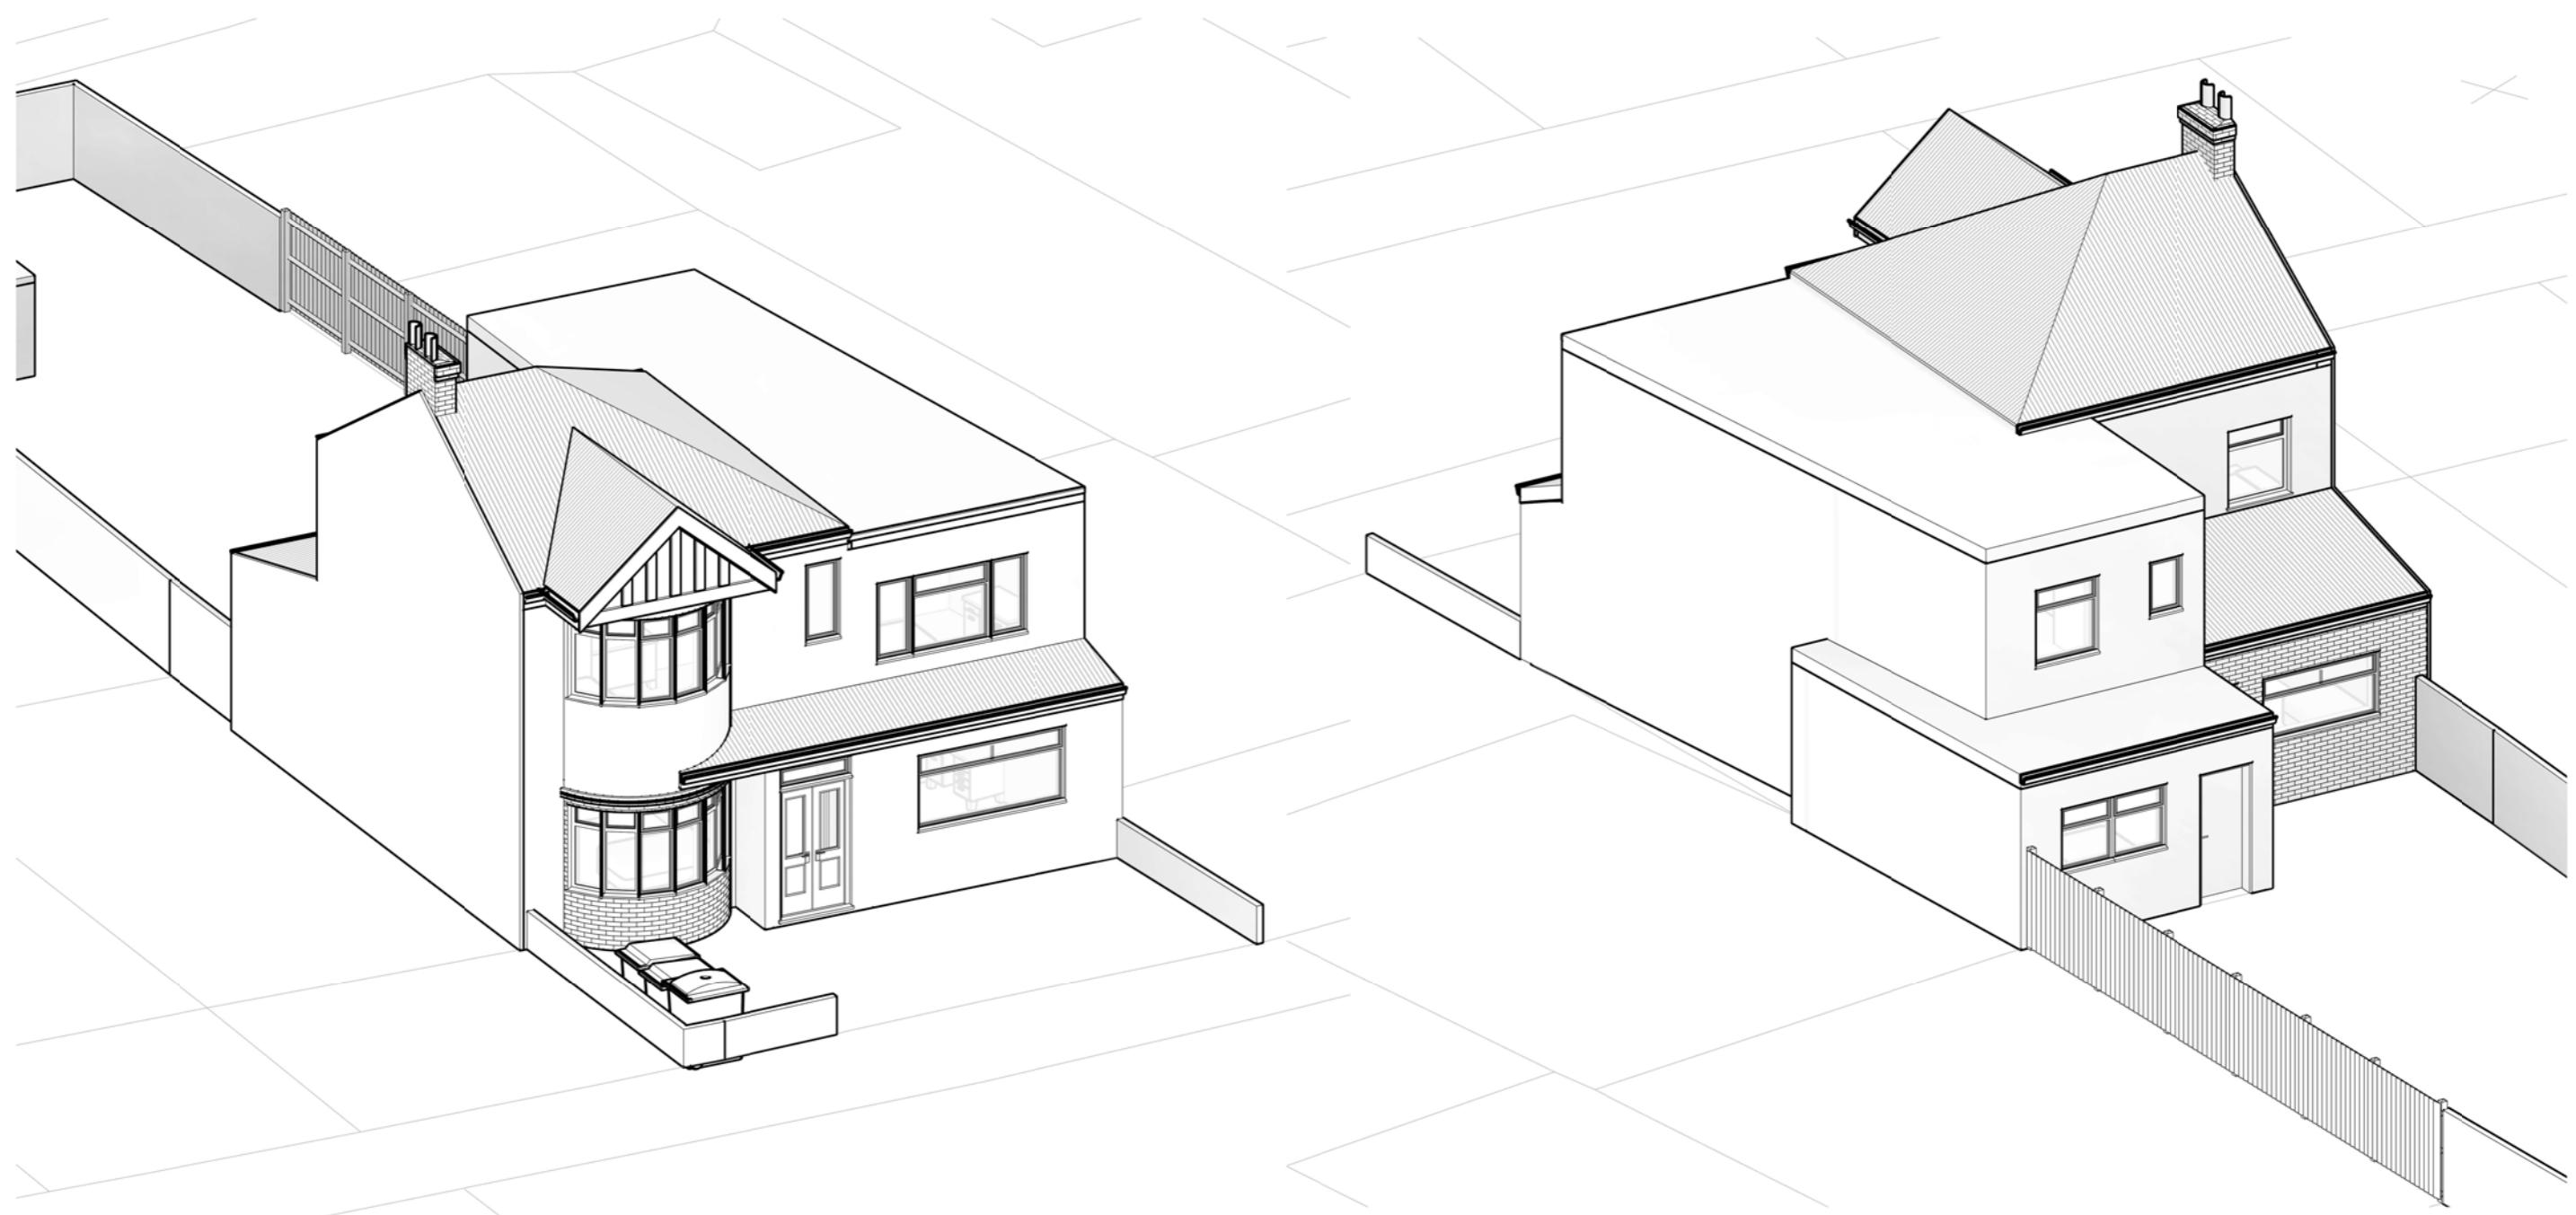

0 1m 5m 10m

Notes.
Contractors must verify all dimensions at the site before commencing any work.
No construction work before Building Control approval and structural engineer confirmation.
Any discrepancies to be reported to Gridline.
All drawings are to be read in conjunction with all relevant drawings and specifications.

Project No.S

REV	DATE	DESCRIPTION	BY	CH

PROJECT TITLE

54 Bridgewater Road, Hillingdon,
London HA4 0EB


DATE
Jan 2025

Project No.
9417

DRAWING TITLE

Proposed Perspective Views

DRAWING No. PR-PE001
SCALE @ A3
Drawn by:
Aswathy

 
PLANNING SERVICES
Unit 9b, The High Cross Centre,
Fountayne Rd,
N15 4BE
TEL: 020 8802 3480
www.samplanning.co.uk