



Notes.  
Contractors must verify all dimensions at the site before commencing any work.  
No construction work before Building Control approval and structural engineer confirmation.  
Any discrepancies to be reported to Gridline.  
All drawings are to be read in conjunction with all relevant drawings and specifications.

**Project No.S**

REV	DATE	DESCRIPTION	BY	CH

**PROJECT TITLE**

54 Bridgewater Road, Hillingdon, London HA4 0EB

**DATE**  
Dec 2024

**Project No.**  
9417

**DRAWING No.**  
EX-L001


**DRAWING TITLE**

Existing OS Map & Location Plan

**SCALE @ A3**  
Drawn by:  
Aswathy

  
PLANNING SERVICES  
Unit 9b, The High Cross Centre,  
Fountayne Rd,  
N15 4BE  
TEL: 020 8802 3480  
[www.samplanning.co.uk](http://www.samplanning.co.uk)

56

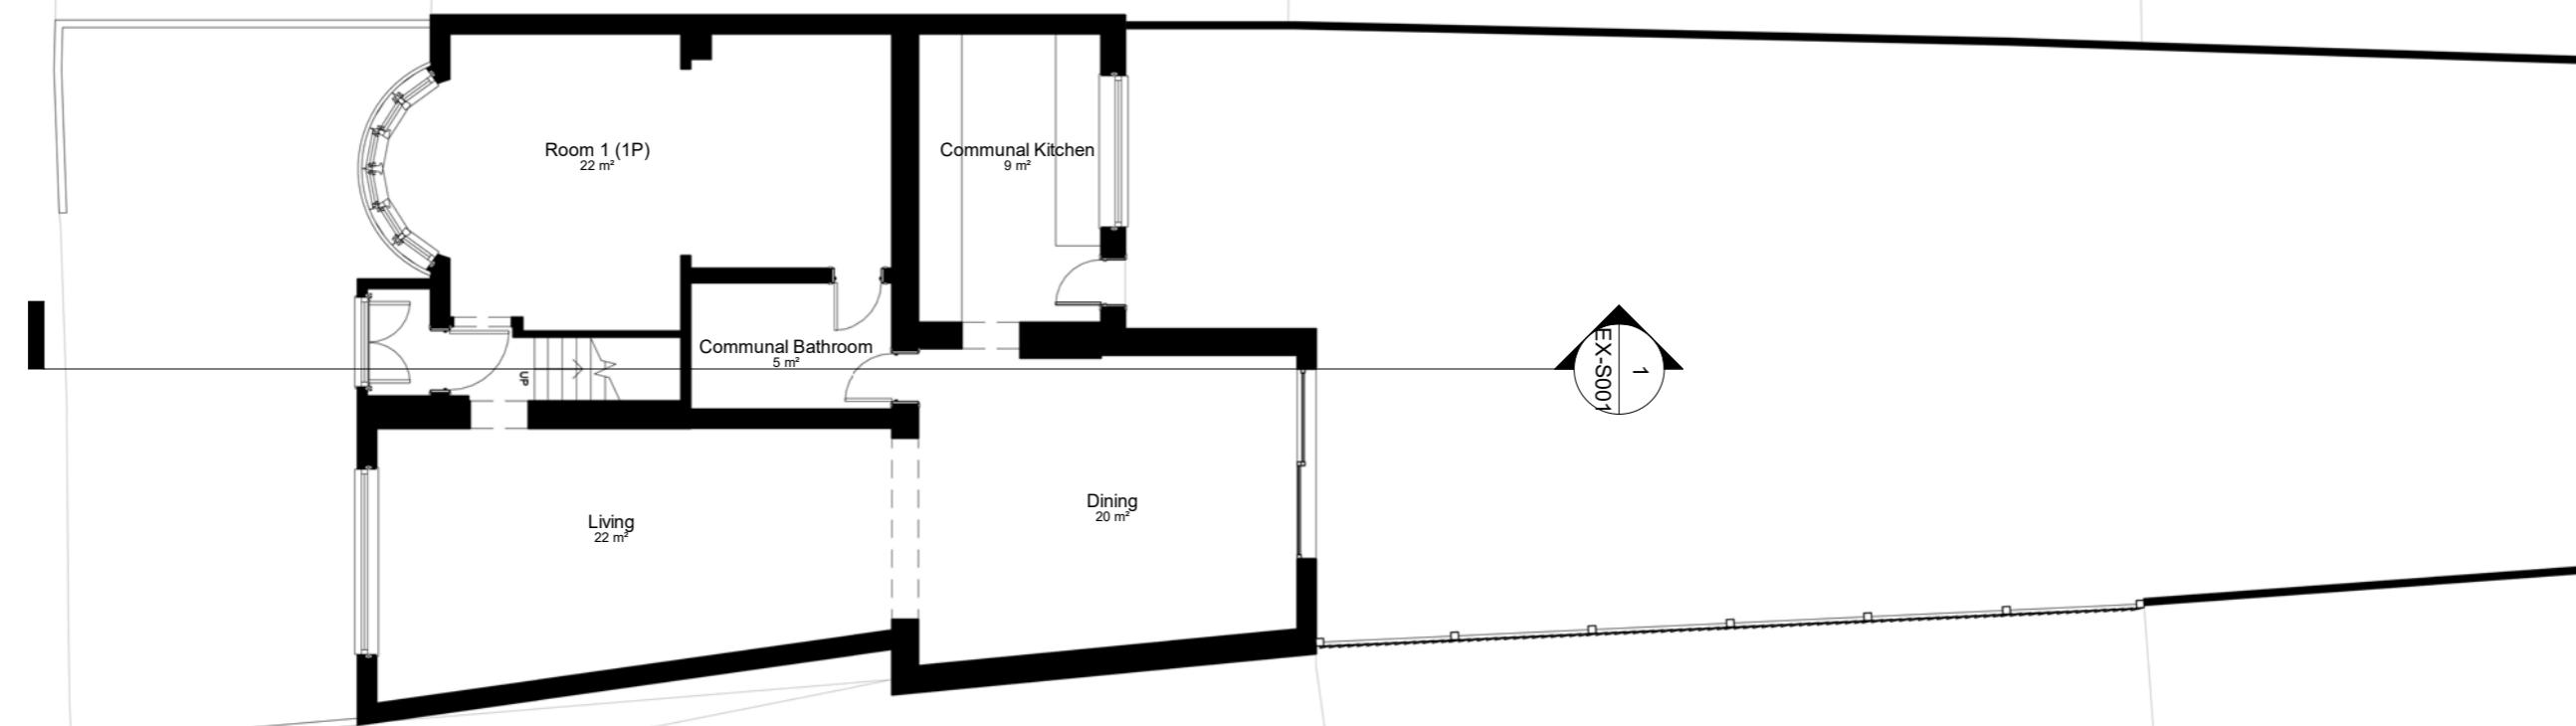

52

0 1m 5m 10m

Notes.  
Contractors must verify all dimensions at the site before commencing any work.  
No construction work before Building Control approval and structural engineer confirmation.  
Any discrepancies to be reported to Gridline.  
All drawings are to be read in conjunction with all relevant drawings and specifications.

### Project No.S

REV	DATE	DESCRIPTION	BY	CH

### PROJECT TITLE

54 Bridgewater Road, Hillingdon,  
London HA4 0EB

### DRAWING TITLE

Existing Ground Floor Plan

#### DATE

Dec 2024

#### Project No.

9417

#### DRAWING No.

EX-P001

#### SCALE @ A3


1 : 100

#### Drawn by:

Aswathy

56

52

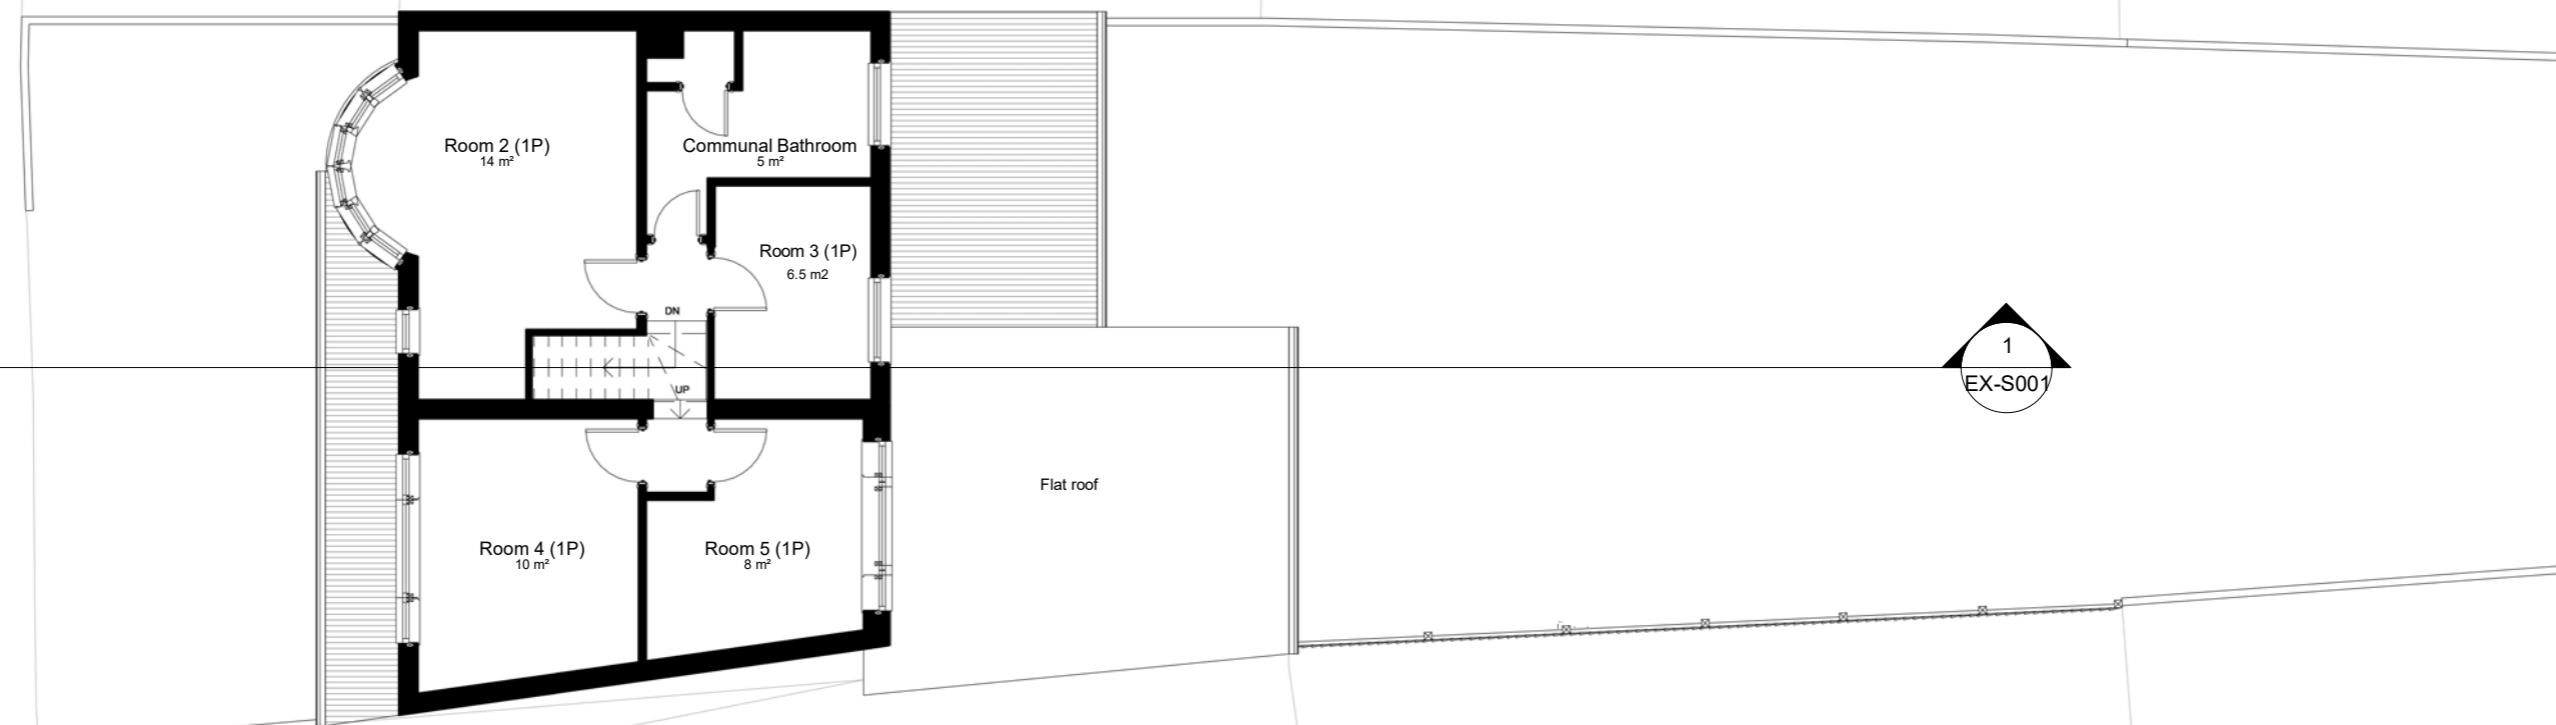

Notes.  
 Contractors must verify all dimensions at the site before commencing any work.  
 No construction work before Building Control approval and structural engineer confirmation.  
 Any discrepancies to be reported to Gridline.  
 All drawings are to be read in conjunction with all relevant drawings and specifications.

### Project No.S

REV	DATE	DESCRIPTION	BY	CH

### PROJECT TITLE

54 Bridgewater Road, Hillingdon,  
 London HA4 0EB

### DRAWING TITLE

Existing First Floor Plan

#### DATE

Dec 2024

#### Project No.

9417

#### DRAWING No.

EX-P002

#### SCALE @ A3

1 : 100

#### Drawn by:

Aswathy

58


56

52

Flat roof

1  
EX-S001

0 1m 5m 10m

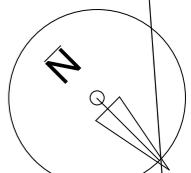

Notes.  
Contractors must verify all dimensions at the site before commencing any work.  
No construction work before Building Control approval and structural engineer confirmation.  
Any discrepancies to be reported to Gridline.  
All drawings are to be read in conjunction with all relevant drawings and specifications.

**Project No.S**

REV	DATE	DESCRIPTION	BY	CH

**PROJECT TITLE**

54 Bridgewater Road, Hillingdon,  
London HA4 0EB

DATE  
Dec 2024

Project No.  
9417

**DRAWING TITLE**


Existing Roof Plan

DRAWING No.  
EX-P003

SCALE @ A3  
1 : 100

Drawn by:  
Aswathy

  
PLANNING SERVICES  
Unit 9b, The High Cross Centre,  
Fountayne Rd,  
N15 4BE  
TEL: 020 8802 3480  
[www.samplanning.co.uk](http://www.samplanning.co.uk)

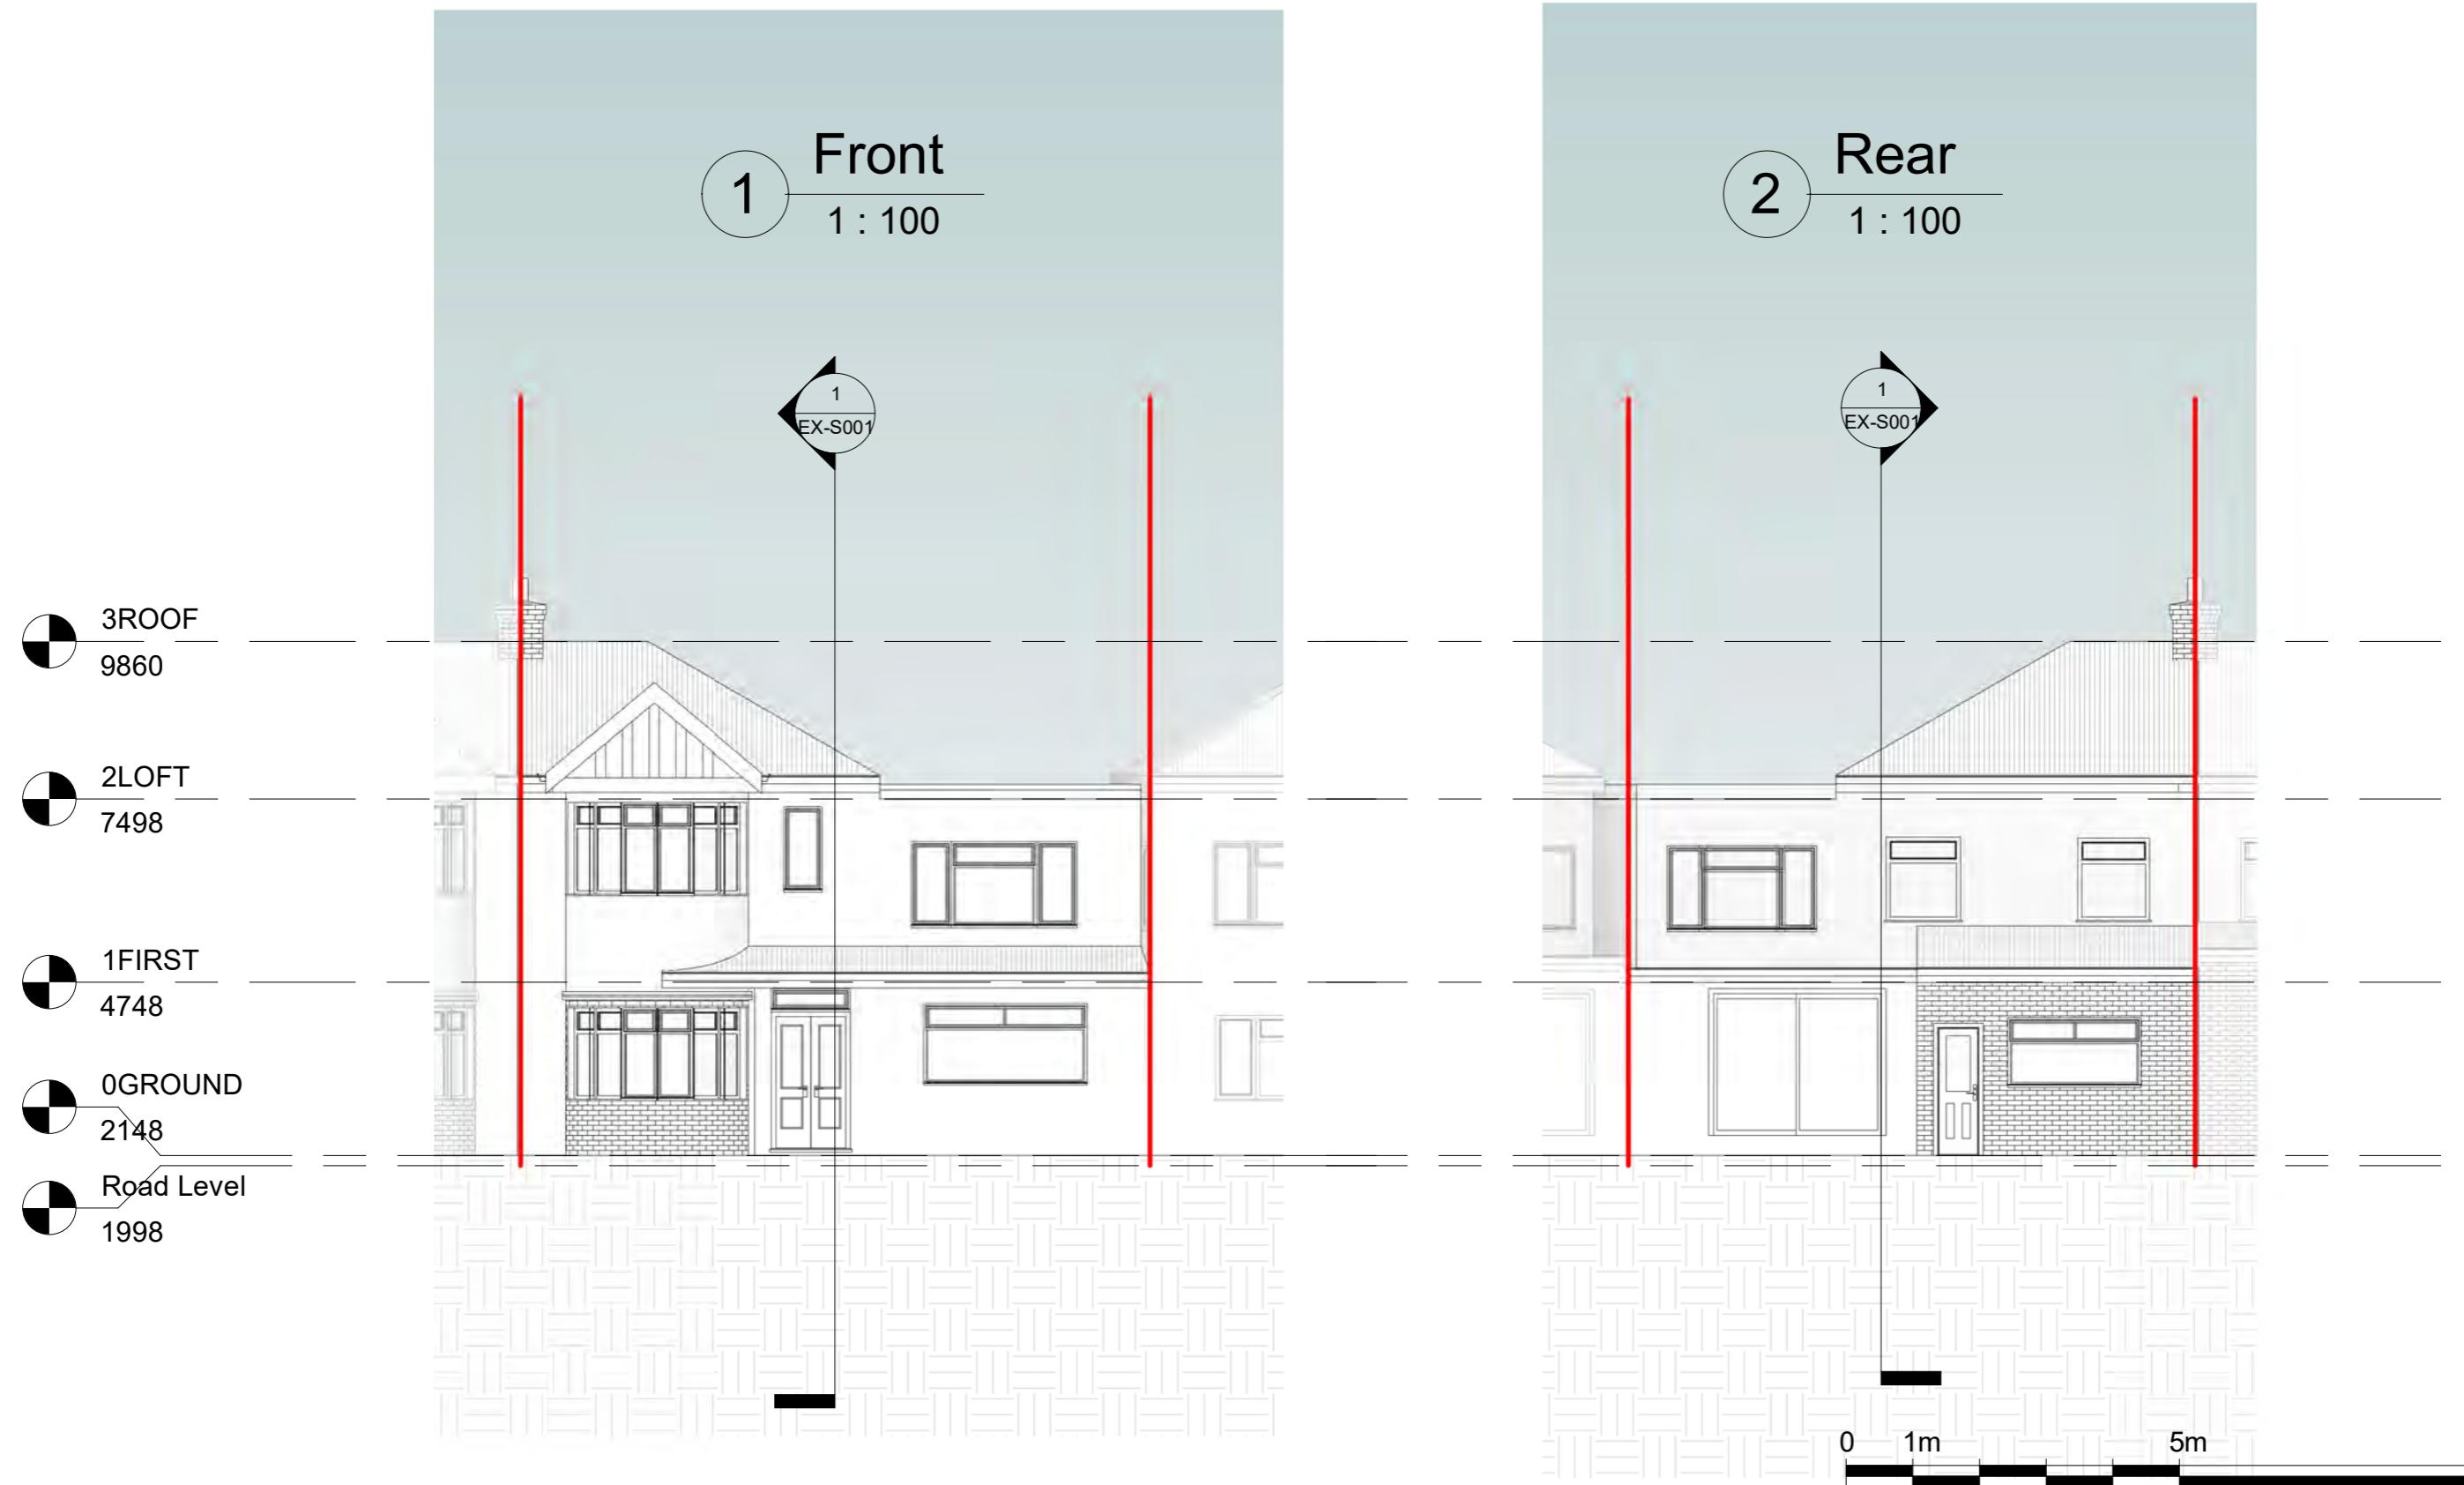

Notes.  
 Contractors must verify all dimensions at the site before commencing any work.  
 No construction work before Building Control approval and structural engineer confirmation.  
 Any discrepancies to be reported to Gridline.  
 All drawings are to be read in conjunction with all relevant drawings and specifications.

**Project No.S**

REV	DATE	DESCRIPTION	BY	CH

**PROJECT TITLE**

54 Bridgewater Road, Hillingdon,  
 London HA4 0EB

**DATE**

Dec 2024

**DRAWING TITLE**

Existing Front & Rear Elevations


**DRAWING No.**

9417

**SCALE @ A3**

1 : 100

**Drawn by:**  
 Aswathy

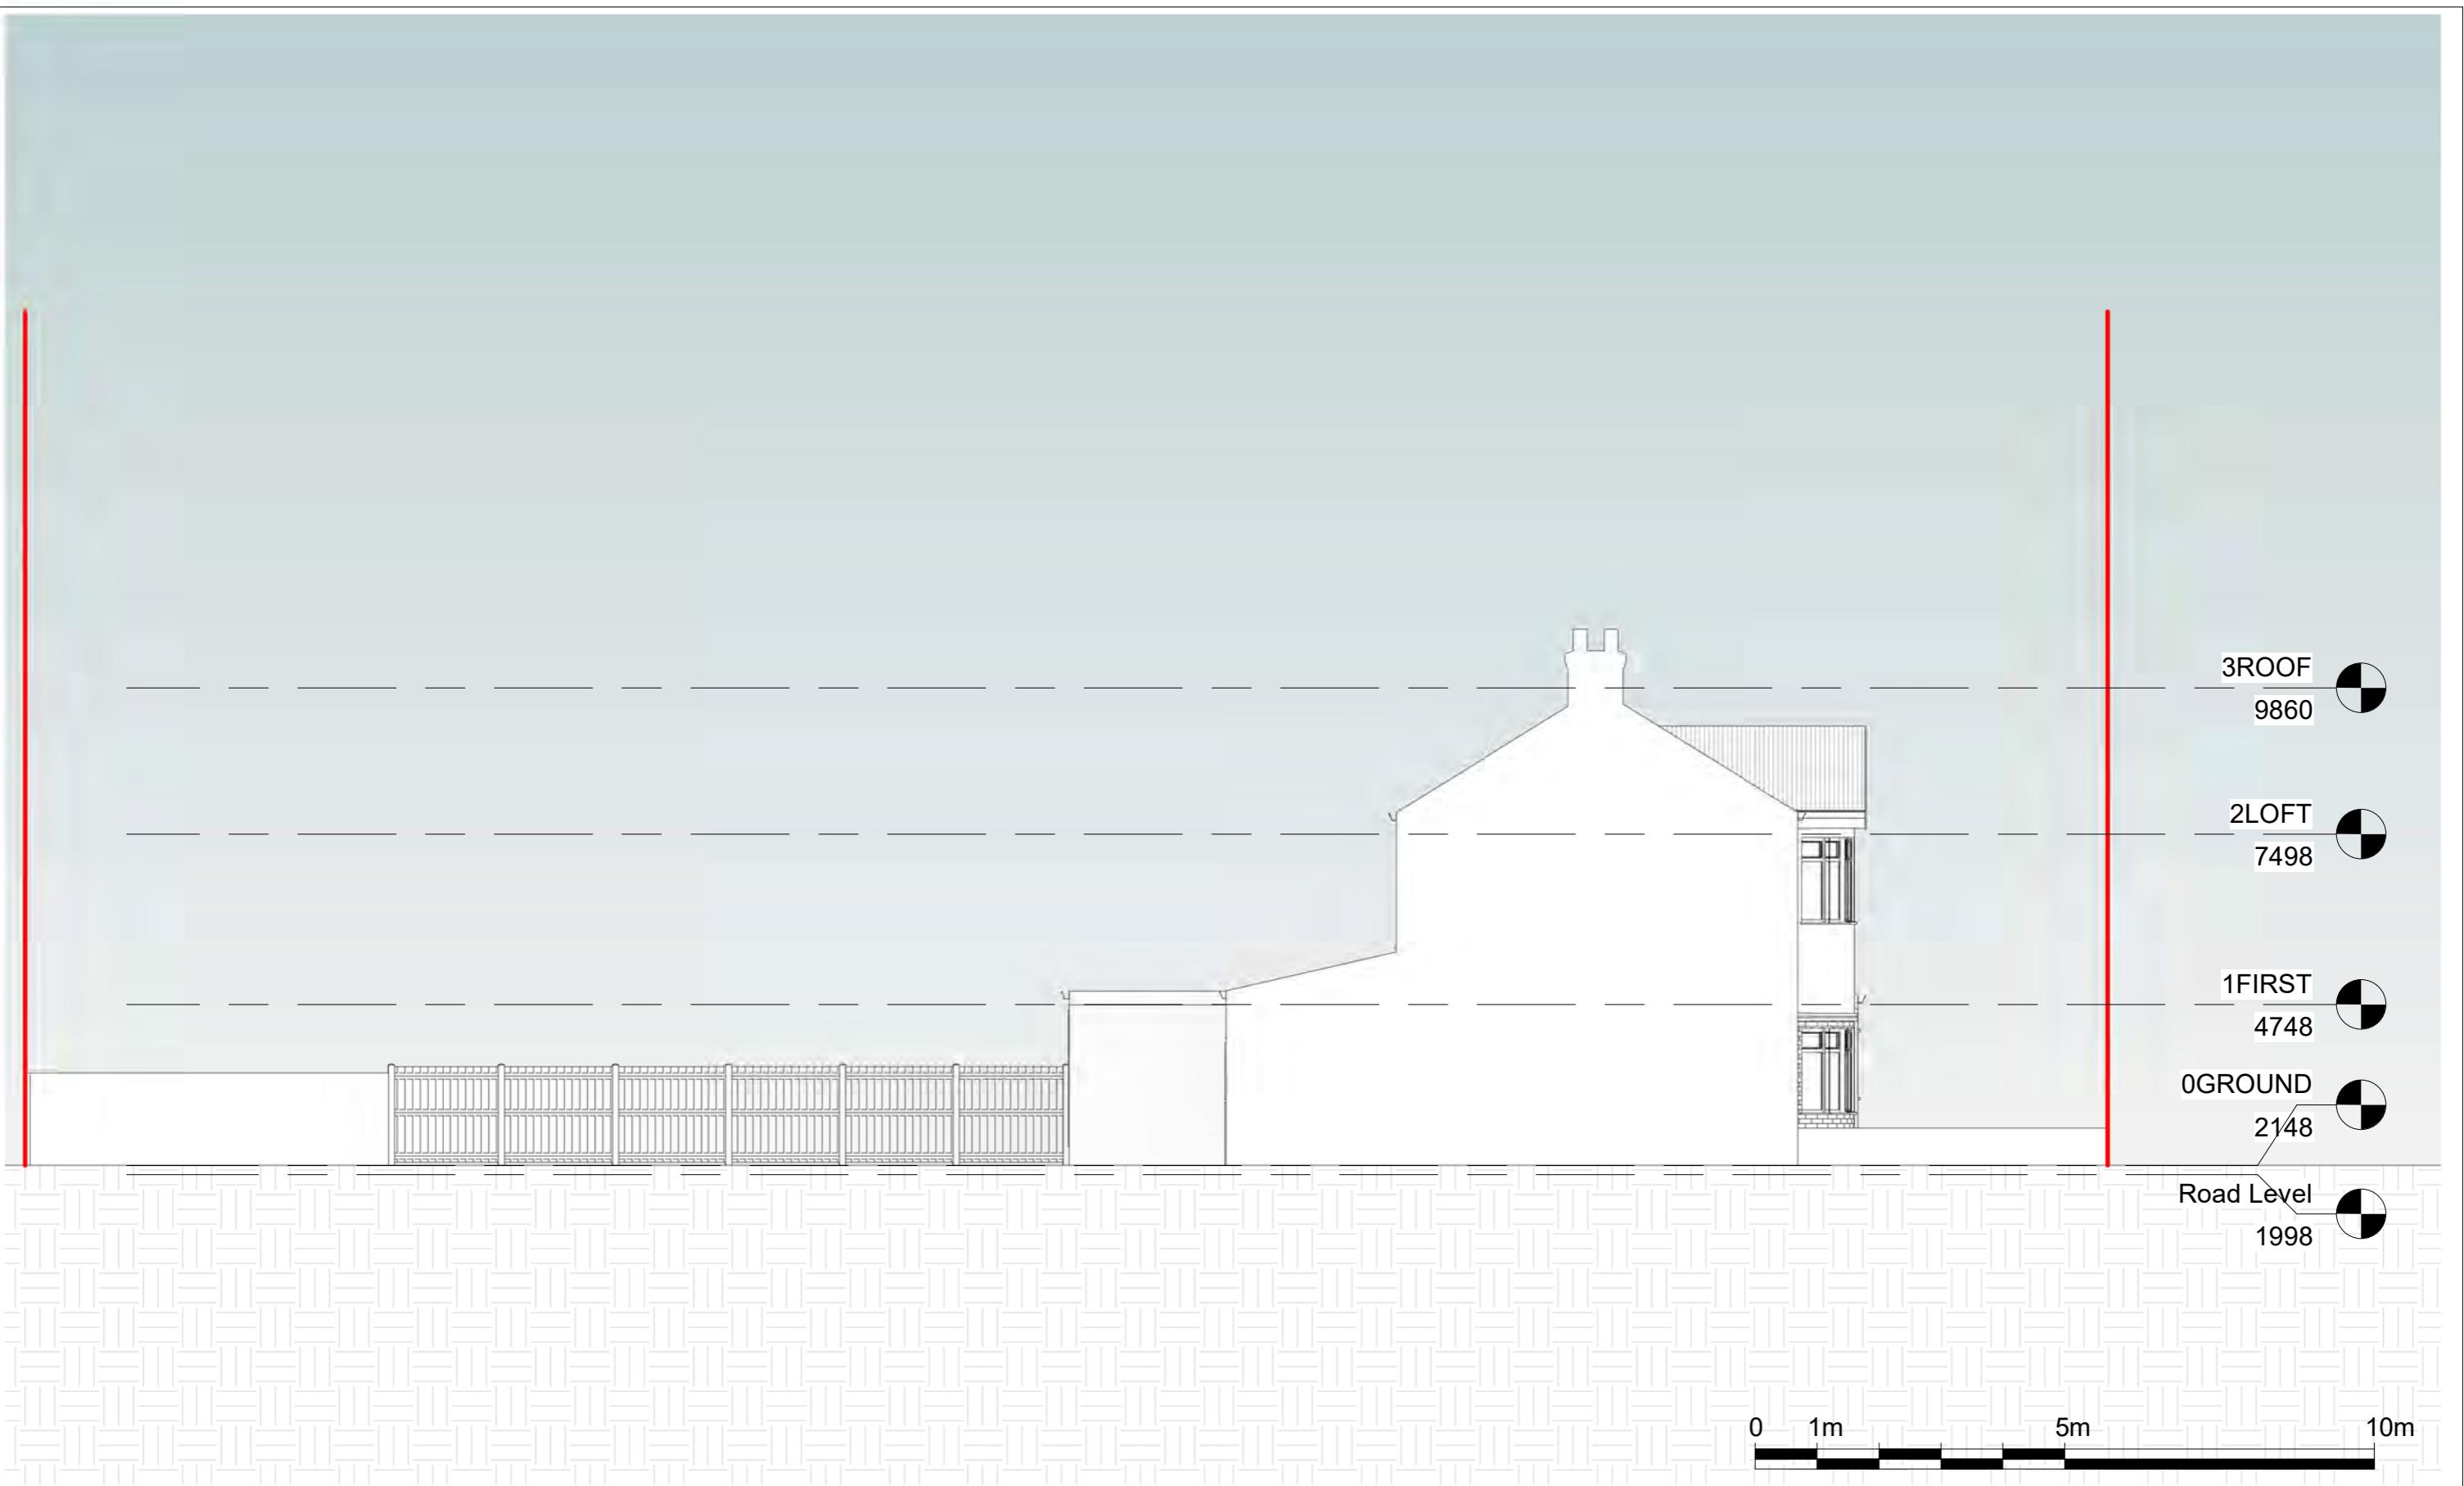

Notes.  
Contractors must verify all dimensions at the site before commencing any work.  
No construction work before Building Control approval and structural engineer confirmation.  
Any discrepancies to be reported to Gridline.  
All drawings are to be read in conjunction with all relevant drawings and specifications.

### Project No.S

REV	DATE	DESCRIPTION	BY	CH

### PROJECT TITLE

54 Bridgewater Road, Hillingdon,  
London HA4 0EB

### DATE

Dec 2024

### DRAWING TITLE

Existing Side Elevation 1

### DRAWING No.

EX-E002


### SCALE @ A3

1 : 100

### Drawn by:

Aswathy




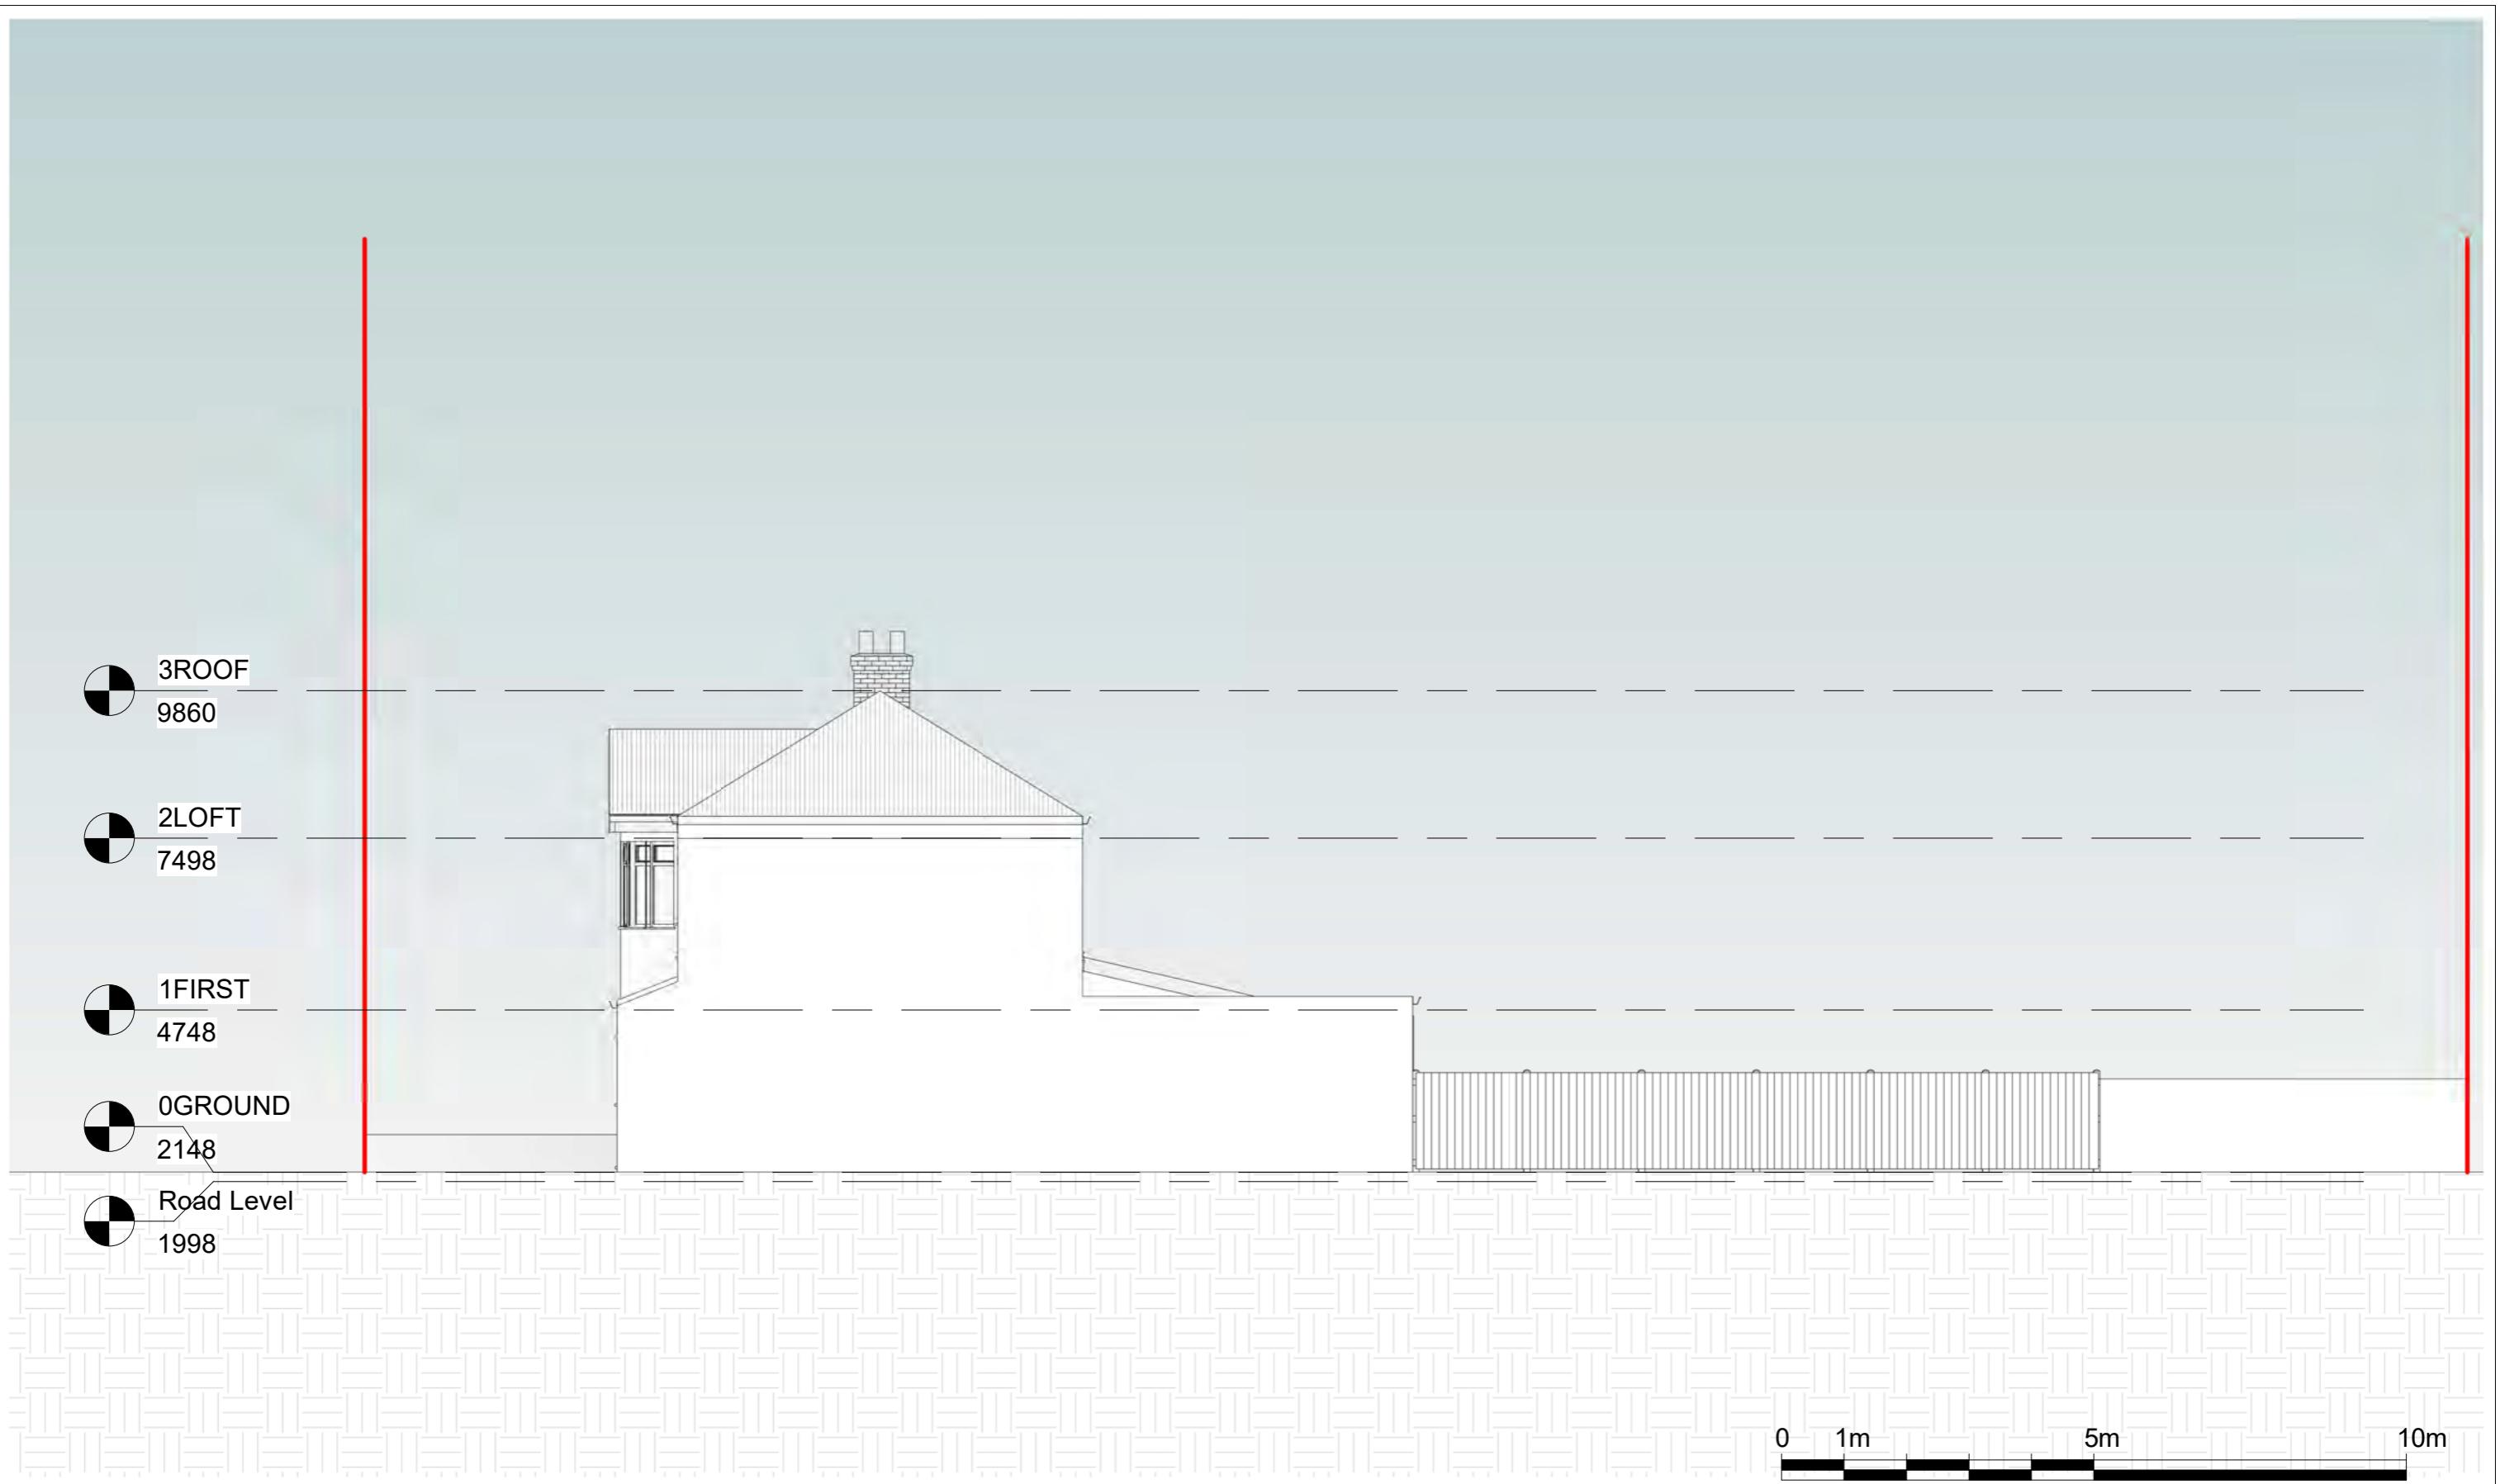

Notes.  
Contractors must verify all dimensions at the site before commencing any work.  
No construction work before Building Control approval and structural engineer confirmation.  
Any discrepancies to be reported to Gridline.  
All drawings are to be read in conjunction with all relevant drawings and specifications.

Project No.S				
REV	DATE	DESCRIPTION	BY	CH

PROJECT TITLE		DRAWING TITLE			DRAWING No.	SCALE @ A3	Drawn by:
DATE	Project No.	Existing Side Elevation 2					
Dec 2024	9417	EX-E003	1 : 100	Aswathy			

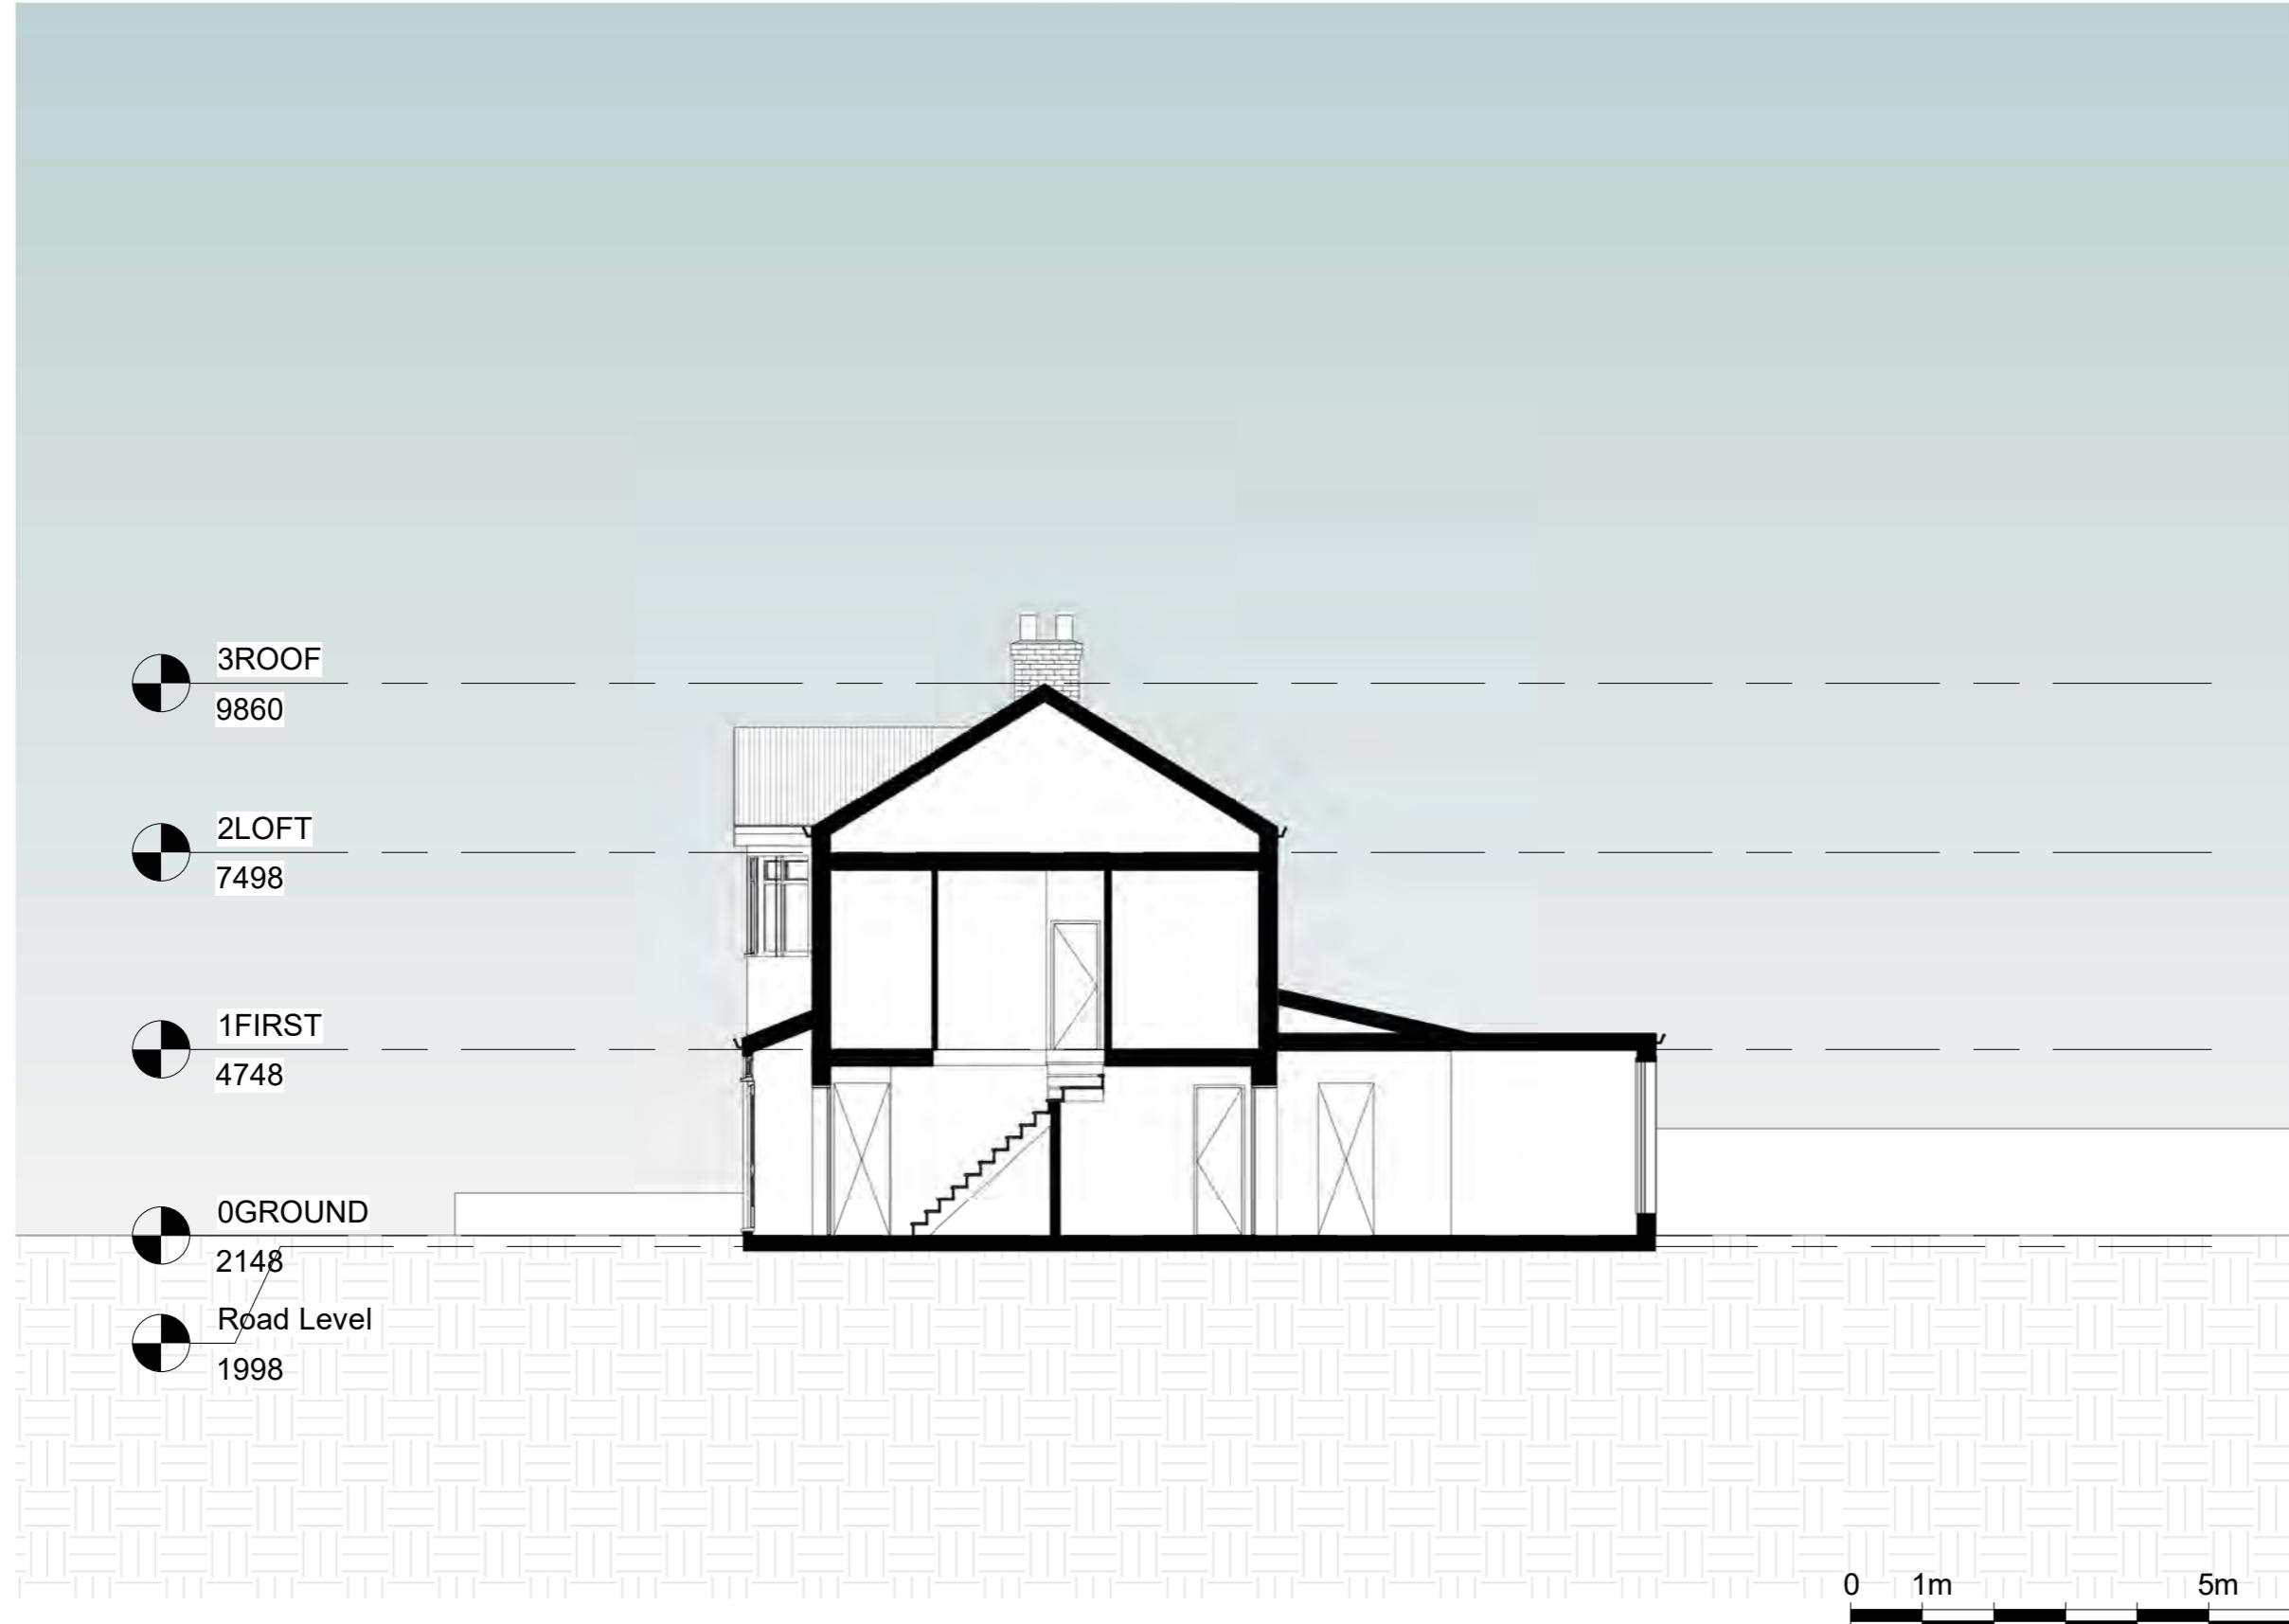

Notes.  
Contractors must verify all dimensions at the site before commencing any work.  
No construction work before Building Control approval and structural engineer confirmation.  
Any discrepancies to be reported to Gridline.  
All drawings are to be read in conjunction with all relevant drawings and specifications.

### Project No.S

REV	DATE	DESCRIPTION	BY	CH

### PROJECT TITLE

54 Bridgewater Road, Hillingdon,  
London HA4 0EB

### DATE

Dec 2024

### DRAWING TITLE

Existing Section AA

### DRAWING No.


9417

### SCALE @ A3

1 : 100

### Drawn by:

Aswathy

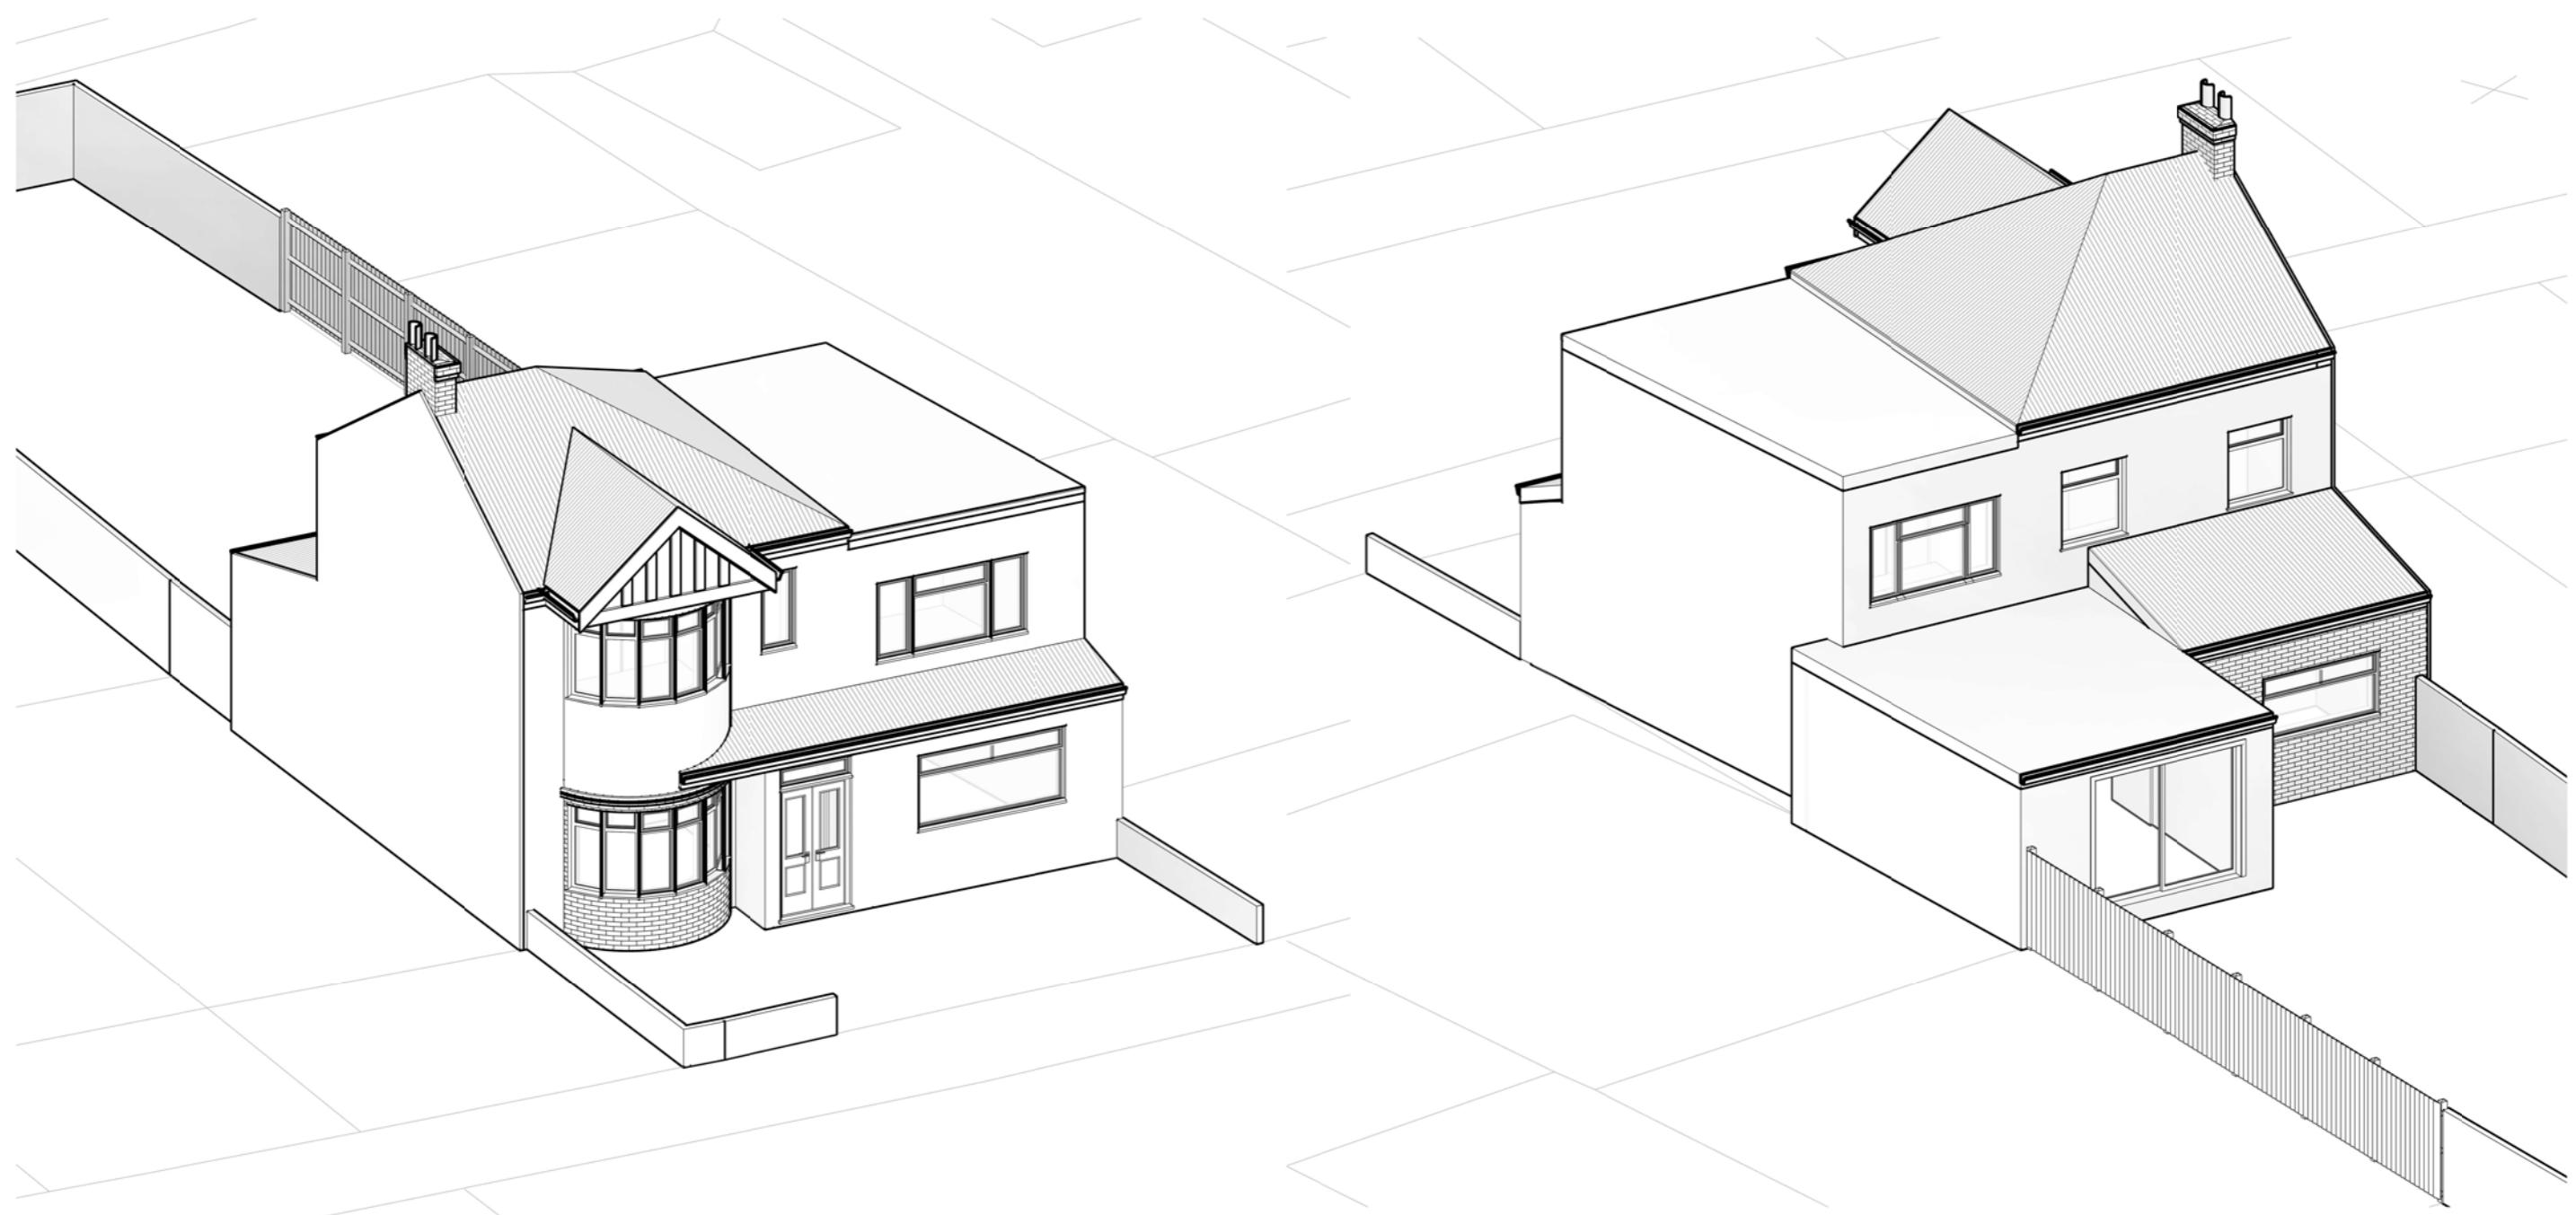

0 1m 5m 10m

Notes.  
Contractors must verify all dimensions at the site before commencing any work.  
No construction work before Building Control approval and structural engineer confirmation.  
Any discrepancies to be reported to Gridline.  
All drawings are to be read in conjunction with all relevant drawings and specifications.

### Project No.S

REV	DATE	DESCRIPTION	BY	CH

### PROJECT TITLE

54 Bridgewater Road, Hillingdon,  
London HA4 0EB

### DATE

Dec 2024

### DRAWING TITLE

Existing Perspective Views

### Project No.

9417

### DRAWING No.

EX-PE001

### SCALE @ A3

Drawn by:  
Aswathy