




PROPOSED GROUND FLOOR PLAN

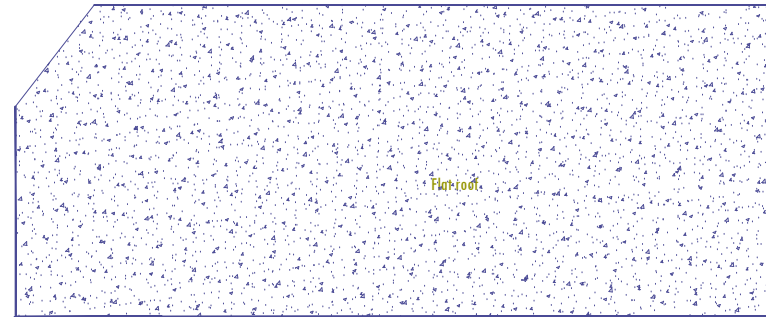


PROPOSED ROOF PLAN

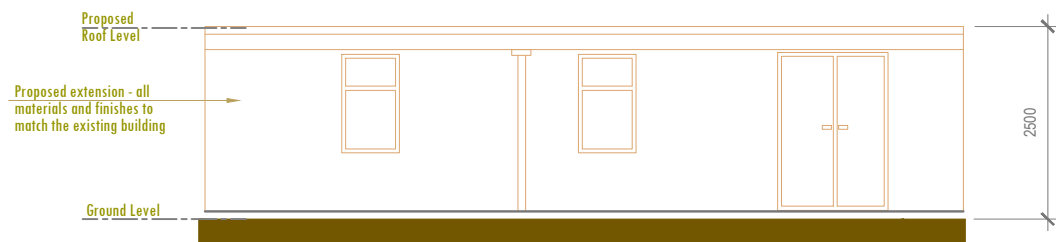


PROPOSED FRONT ELEVATION

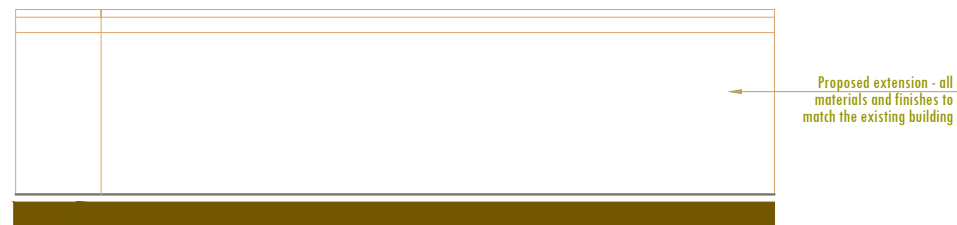

PROPOSED REAR ELEVATION

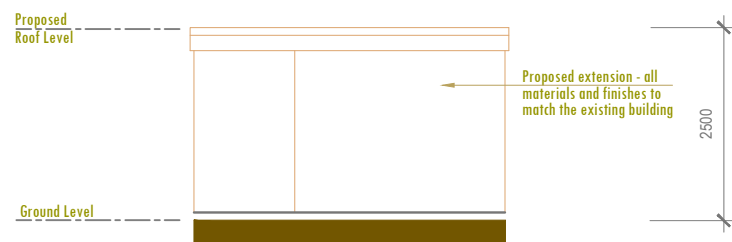

PROPOSED SIDE ELEVATION

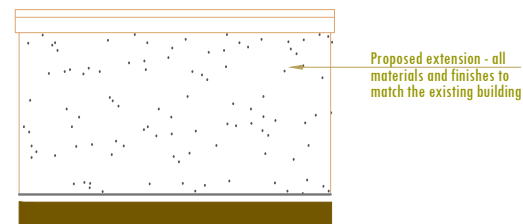

PROPOSED SIDE ELEVATION

WALLS / CEILINGS LEGEND:
 EXISTING WALLS / CEILINGS
 PROPOSED WALLS / CEILINGS
 WALLS / PARTITION TO BE REMOVED

LINES / HATCHES LEGEND:
 REMOVING INTERVENTIONS
 PROPOSED INTERVENTIONS
 NEIGHBORING PROPERTIES



scale 1:100

Rev.	Date	Revisions
-	-	-
FOR PLANNING APPLICATION		
 ERA ENGINEERS Tel:07544326973 Email:aurora@eraengineers.co.uk		
Client Mr. Sandeep Dabas		
Project 60 Beverley Road, Ruislip HA4 9AW		
Scale	1/100@A3	Date 03/2022
Drawn By	AT	Checked By AT
Project No.	-	Drawing No. A104 Revision D
Drawing title PROPOSED OUTBUILDING		