


NOTES

- DO NOT SCALE FROM THIS DRAWING, ANY DIMENSIONS SHOWN ARE INDICATIVE ONLY AND ARE SUBJECT TO VERIFICATION ON SITE. THE CONTRACTOR IS TO SET OUT, CHECK AND COORDINATE ALL DIMENSIONS ON SITE DURING THE COURSE OF THE WORKS. THIS DRAWING IS TO BE READ IN CONJUNCTION WITH ALL OTHER ARCHITECTURAL PLANS, STRUCTURAL CALCULATIONS AND SPECIFICATIONS.
- PRIOR TO COMMENCEMENT OF ANY WORK ON SITE, LOCAL AUTHORITIES APPROVAL MUST BE ACHIEVED.
- ALL TEMPORARY WORK TO BE CLIENT / CONTRACTORS RESPONSIBILITY.
- ALL WORKS TO BE CARRIED OUT IN ACCORDANCE WITH THE LATEST APPROPRIATE CODES OF PRACTICE.
- VERIFY THE LOCATION AND THE DETAILS OF ALL THE SERVICES PRIOR TO ANY EXCAVATION WORK.
- WHERE WORKS AFFECT A PARTY WALL OR INVOLVE EXCAVATIONS WITHIN 3M OF ADJOINING BUILDINGS, PARTY WALL AGREEMENT SHALL BE IN PLACE PRIOR TO COMMENCEMENT OF ANY WORKS.
- TILL TECHNICAL APPROVAL HAS BEEN OBTAINED FROM THE RELEVANT TECHNICAL AUTHORITIES OR STATUTORY BODIES, IT SHOULD BE UNDERSTOOD THAT ALL DRAWINGS ARE ISSUED AS PRELIMINARY AND NOT FOR CONSTRUCTION.

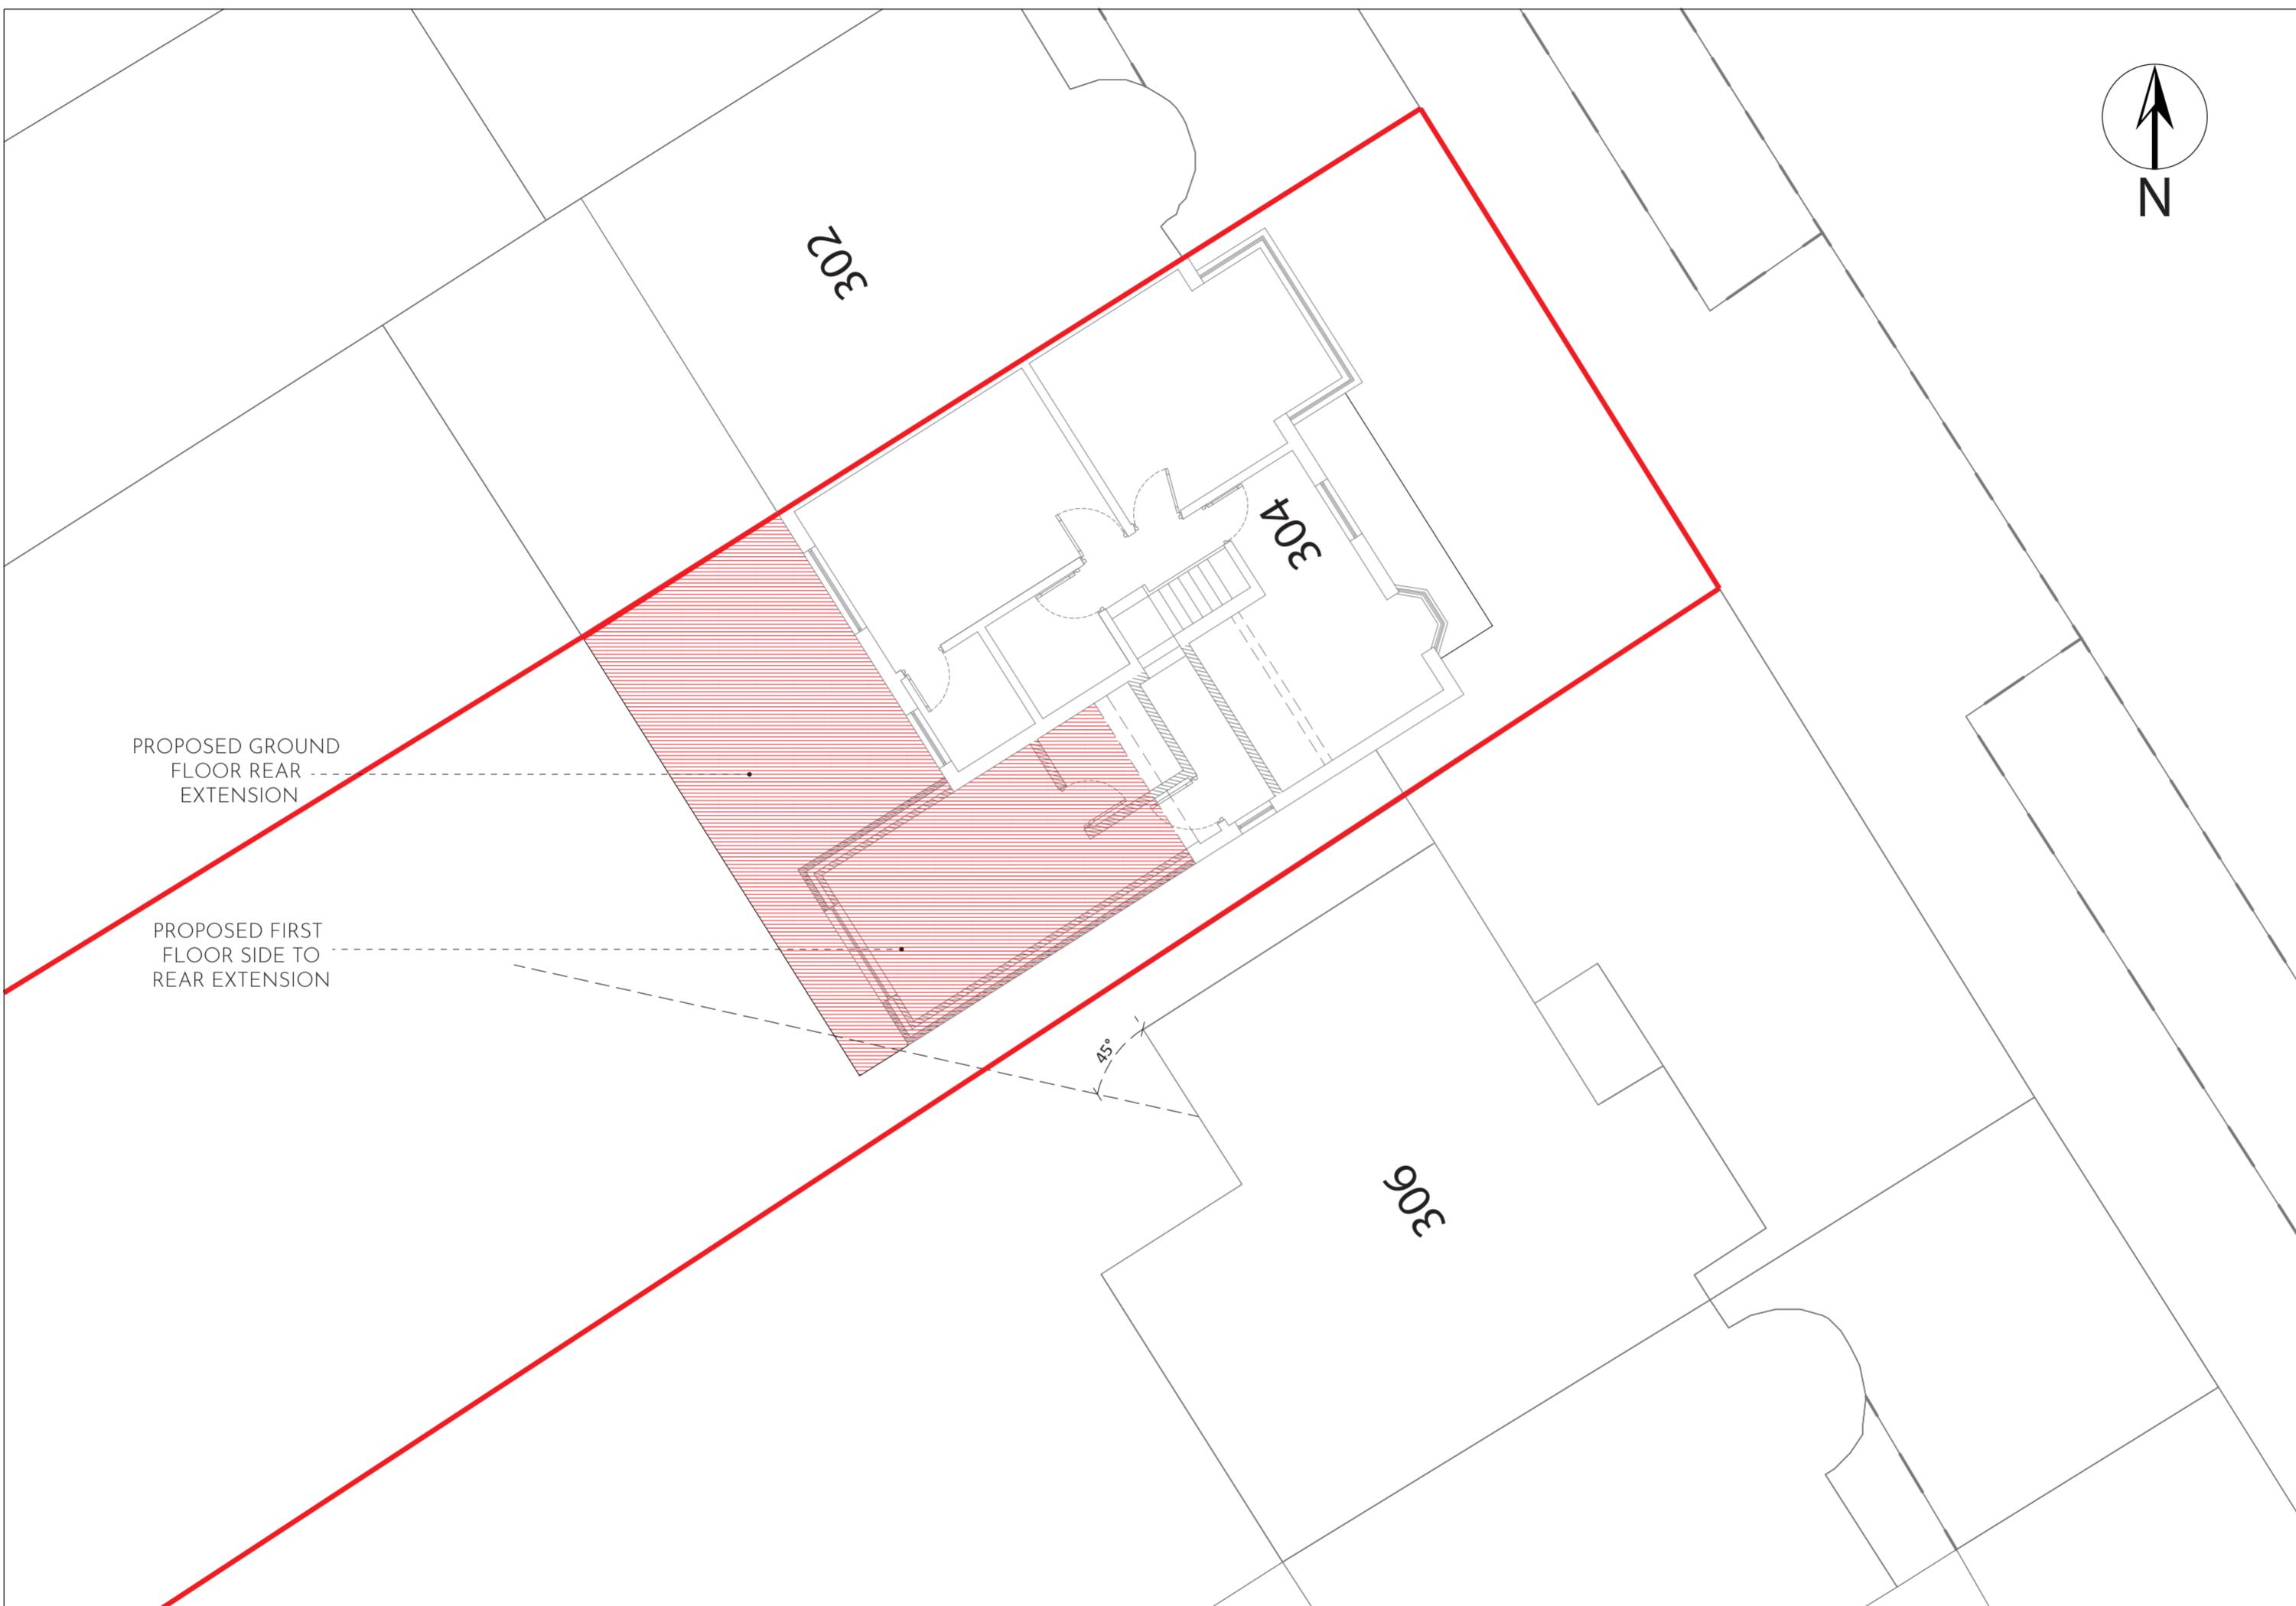

PROPOSED SITE BLOCK PLAN
SCALE 1:100

Scale 1:100
0m 1m 2m 3m 4m 5m

SITE BOUNDARY :

PROPOSAL:

STAGE:	PLANNING		
CLIENT:	ARPIT JAIN 304 VICTORIA ROAD RUISLIP HA4 0DP		
PROJECT:	DEMOLITION OF EXISTING REAR CONSERVATORY AND PROPOSED GROUND FLOOR REAR AND FIRST FLOOR SIDE REAR EXTENSION		
FILE:	PROPOSED BLOCK SITE PLAN		
DRAWN:	V.P	REVISION:	A
DRAWING NO.	304/HA4ODP/009		
SCALE:	1:100/A2	DATE:	24.02.2024
SHEET:	009		